




Detail 03 - Gate Latch Front
Elevation
Scale 1:5

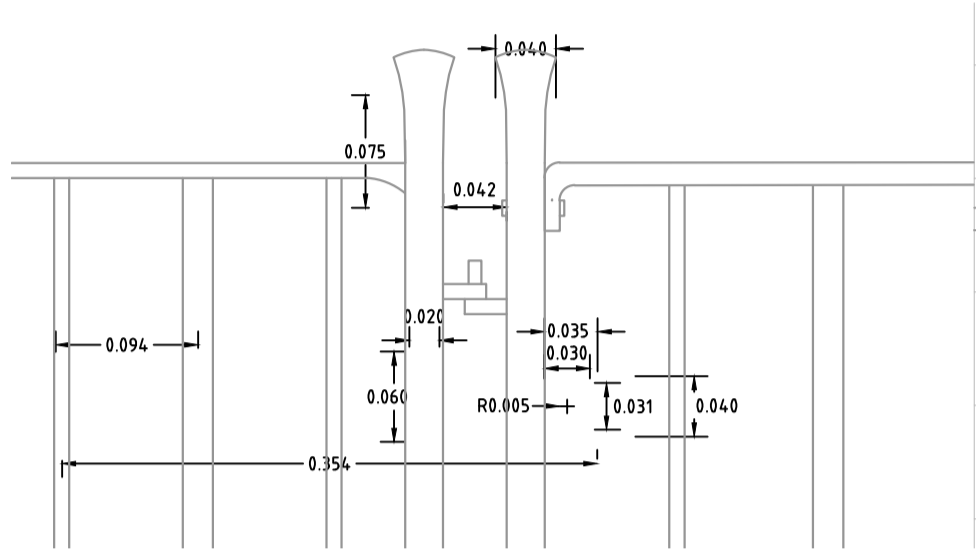


Detail 04 - Gate Latch Back
Elevation
Scale 1:5

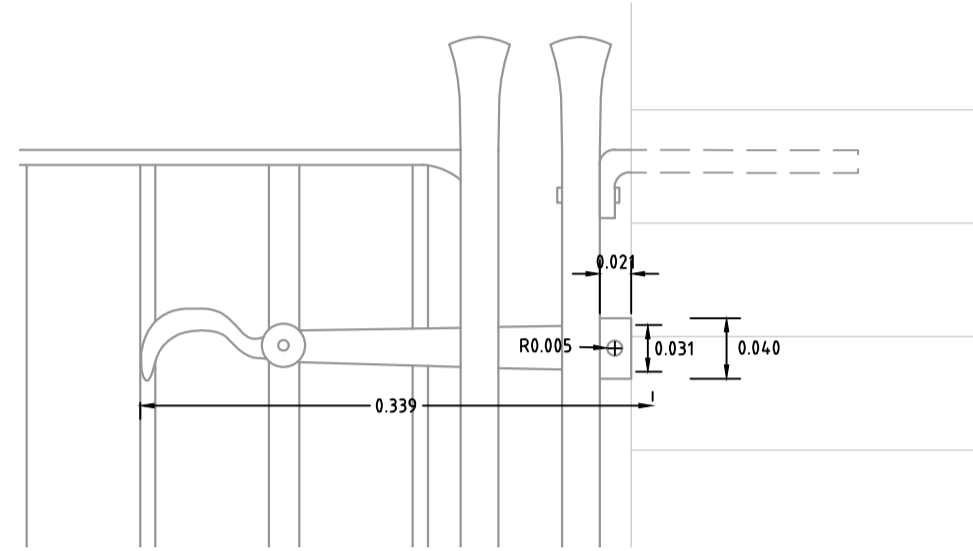


Detail 05 - Gate Latch Back
Elevation
Scale 1:5

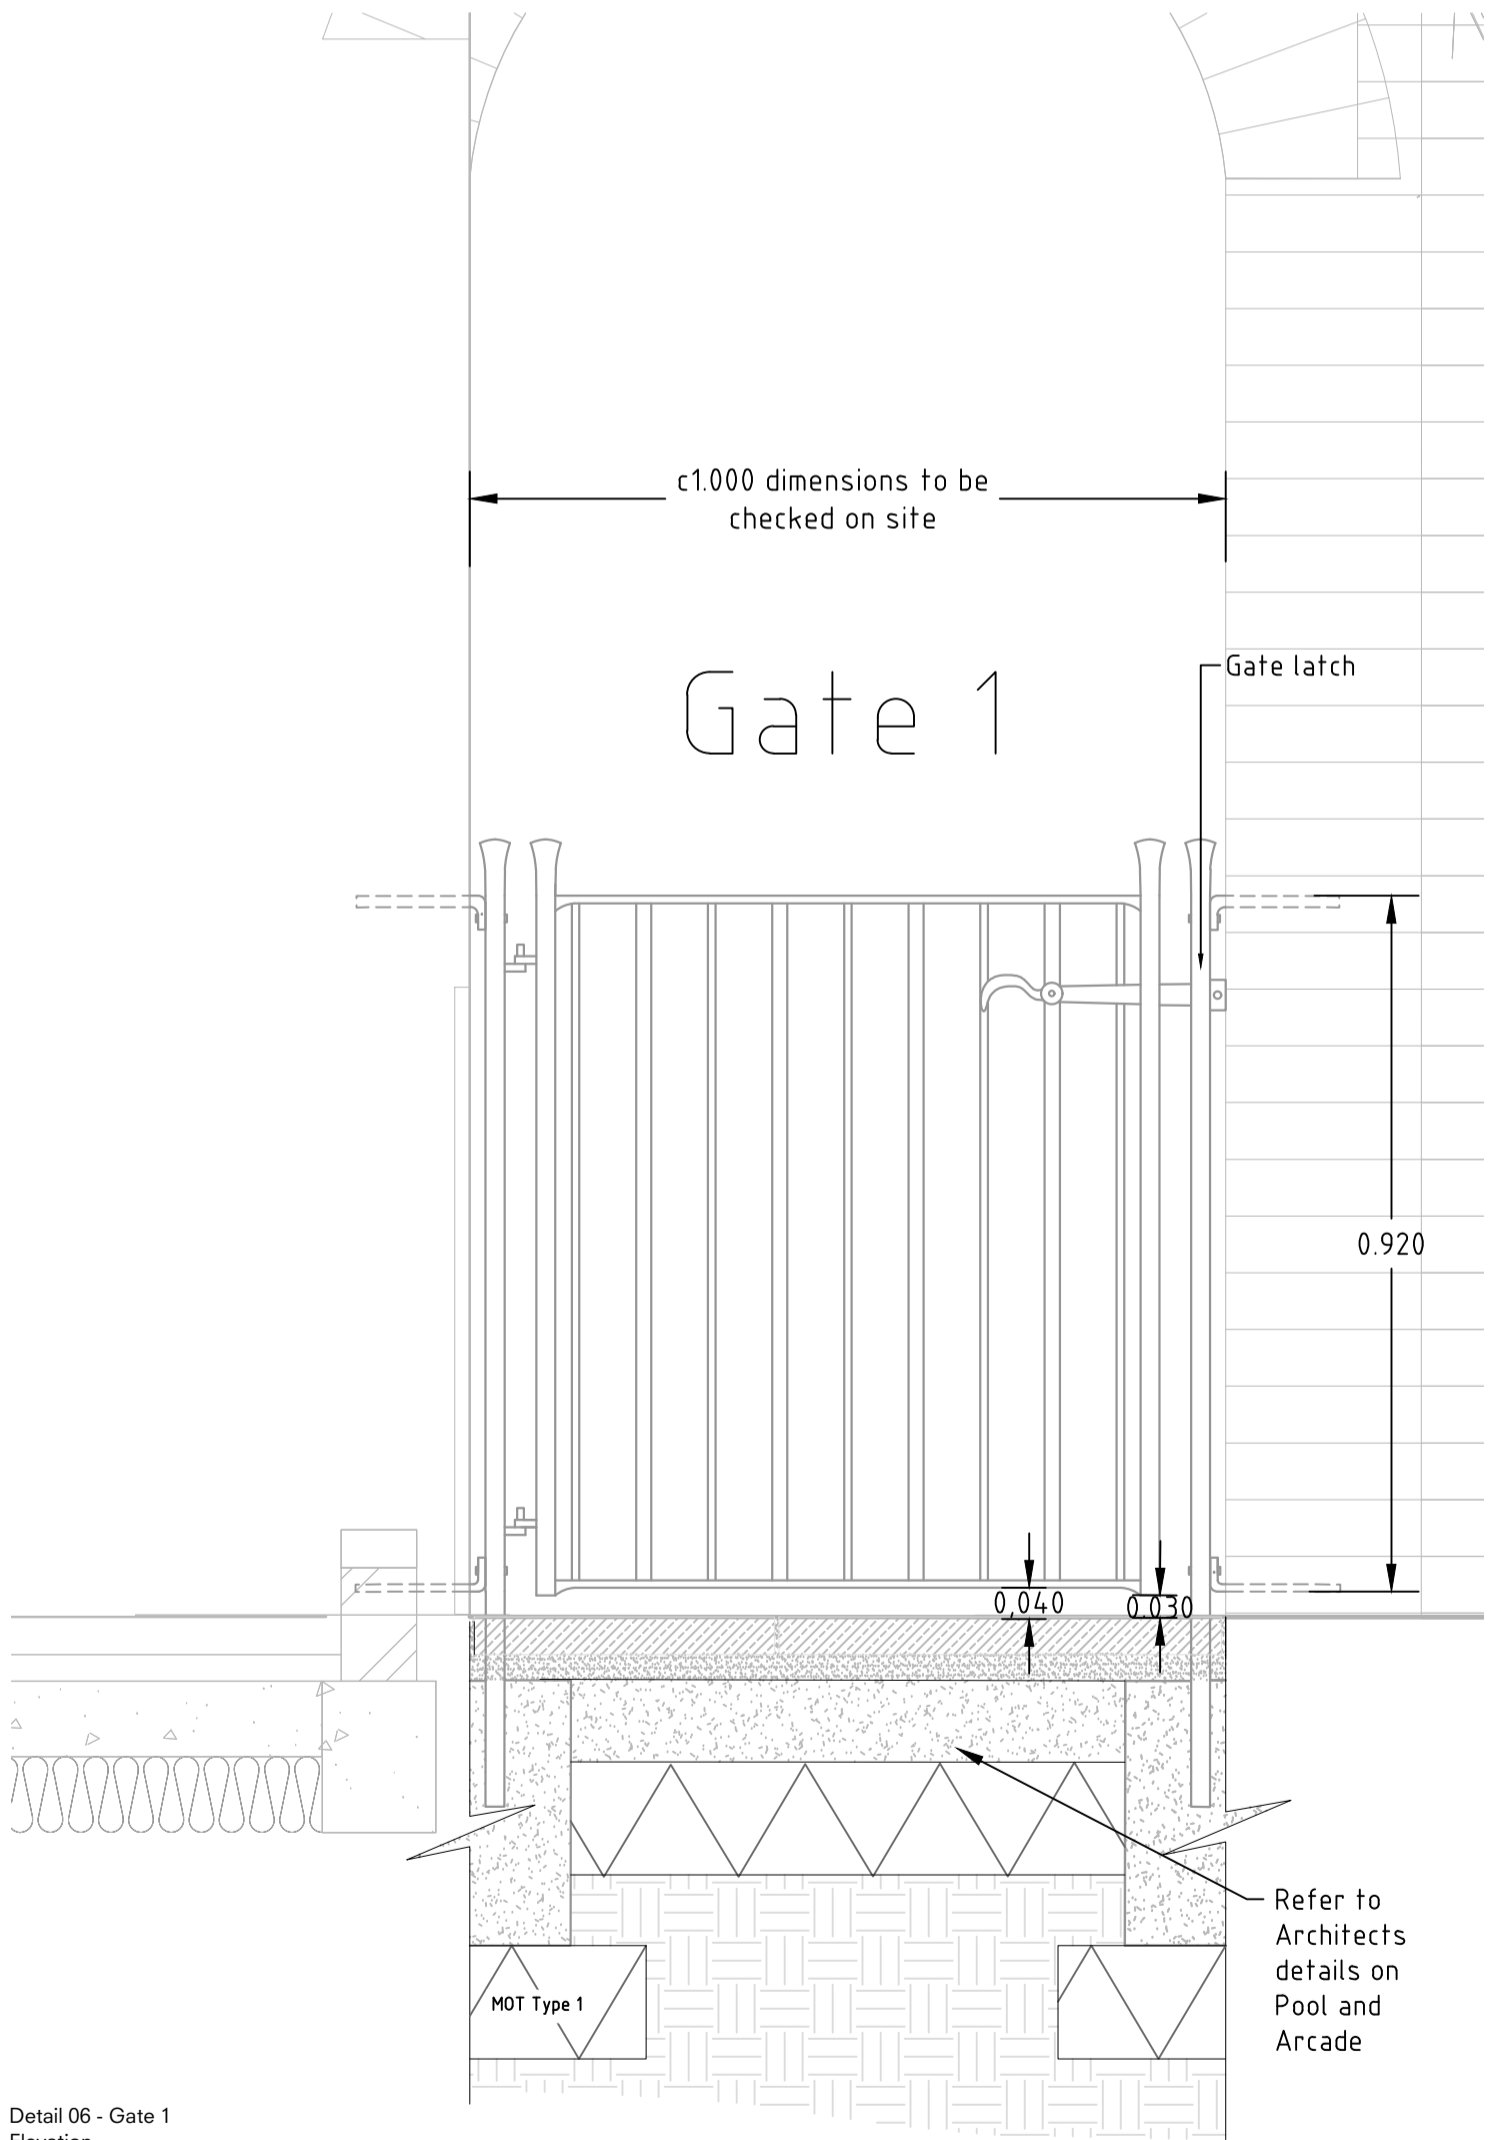


Detail 06 - Gate 1
Elevation
Scale 1:10

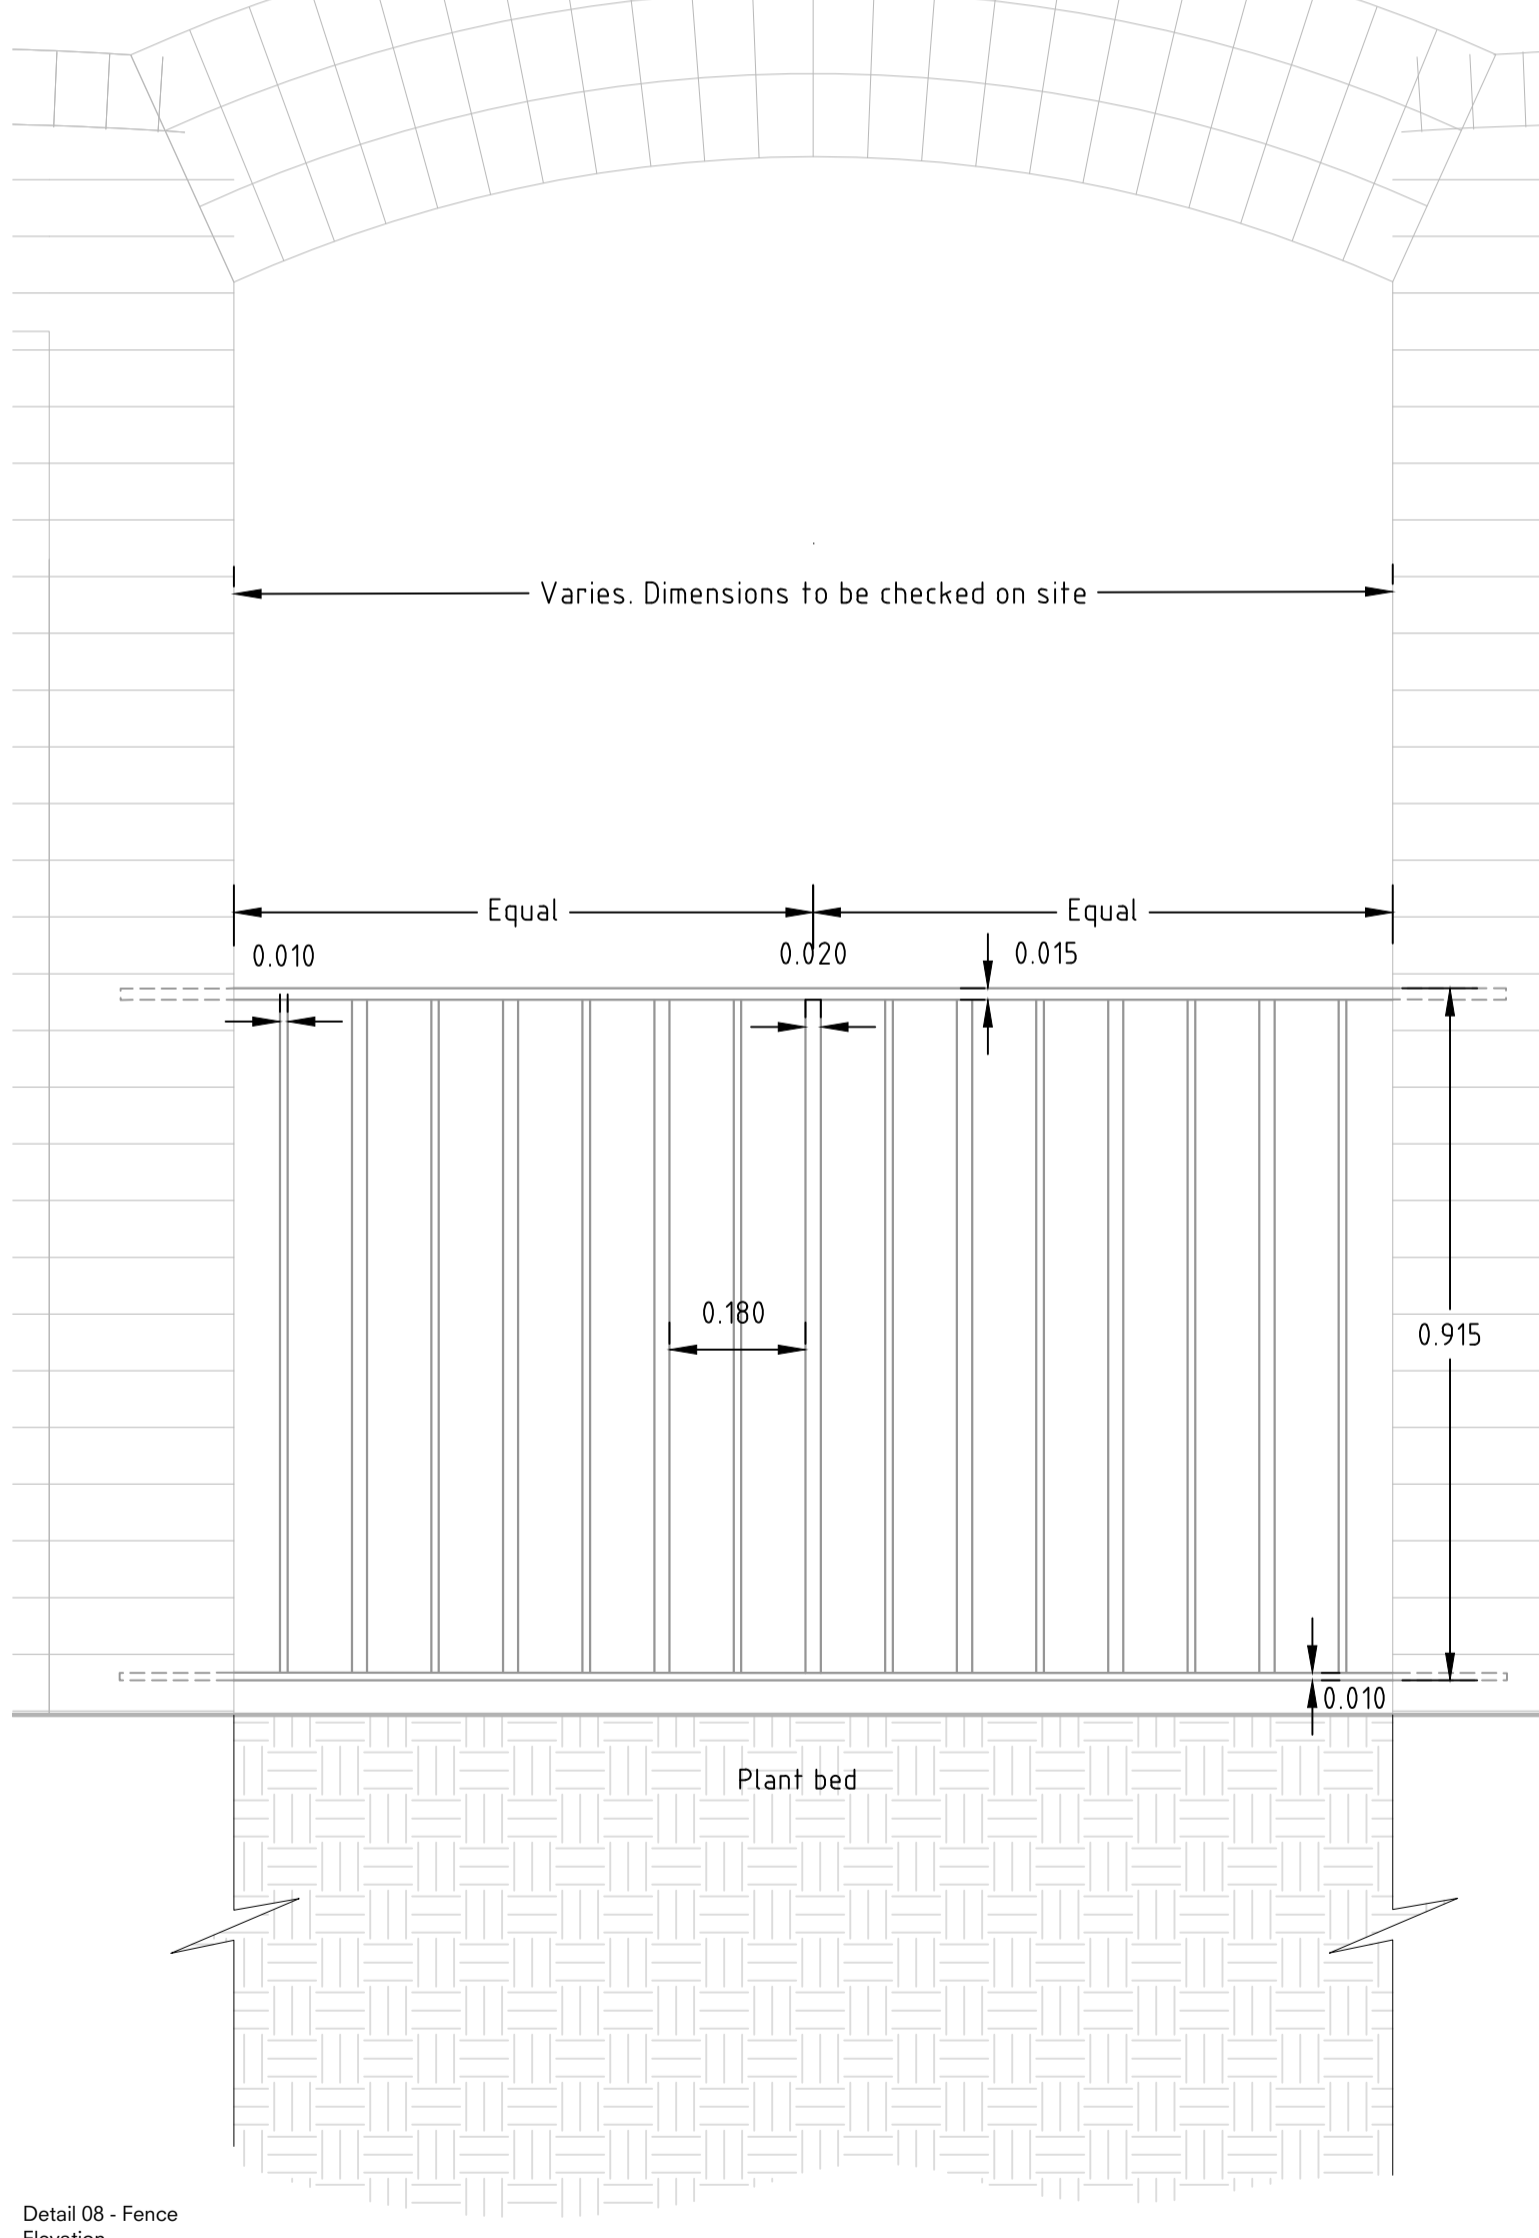

Detail 08 - Fence
Elevation
Scale 1:10

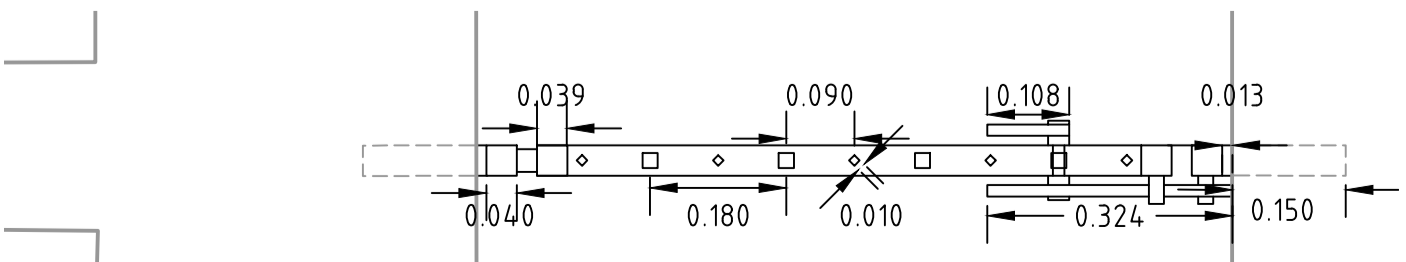

Detail 07 - Gate 1
Plan
Scale 1:10

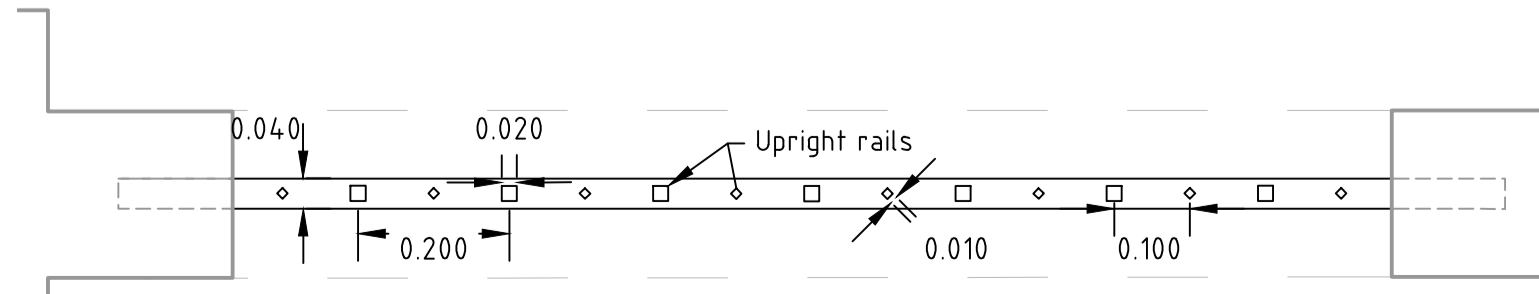

Detail 09 - Fence
Plan
Scale 1:10




Precendent Image of Metal Fence and Gate



Precendent Image of Fixings and Hinge



Precendent Image of Fixings and Hinge

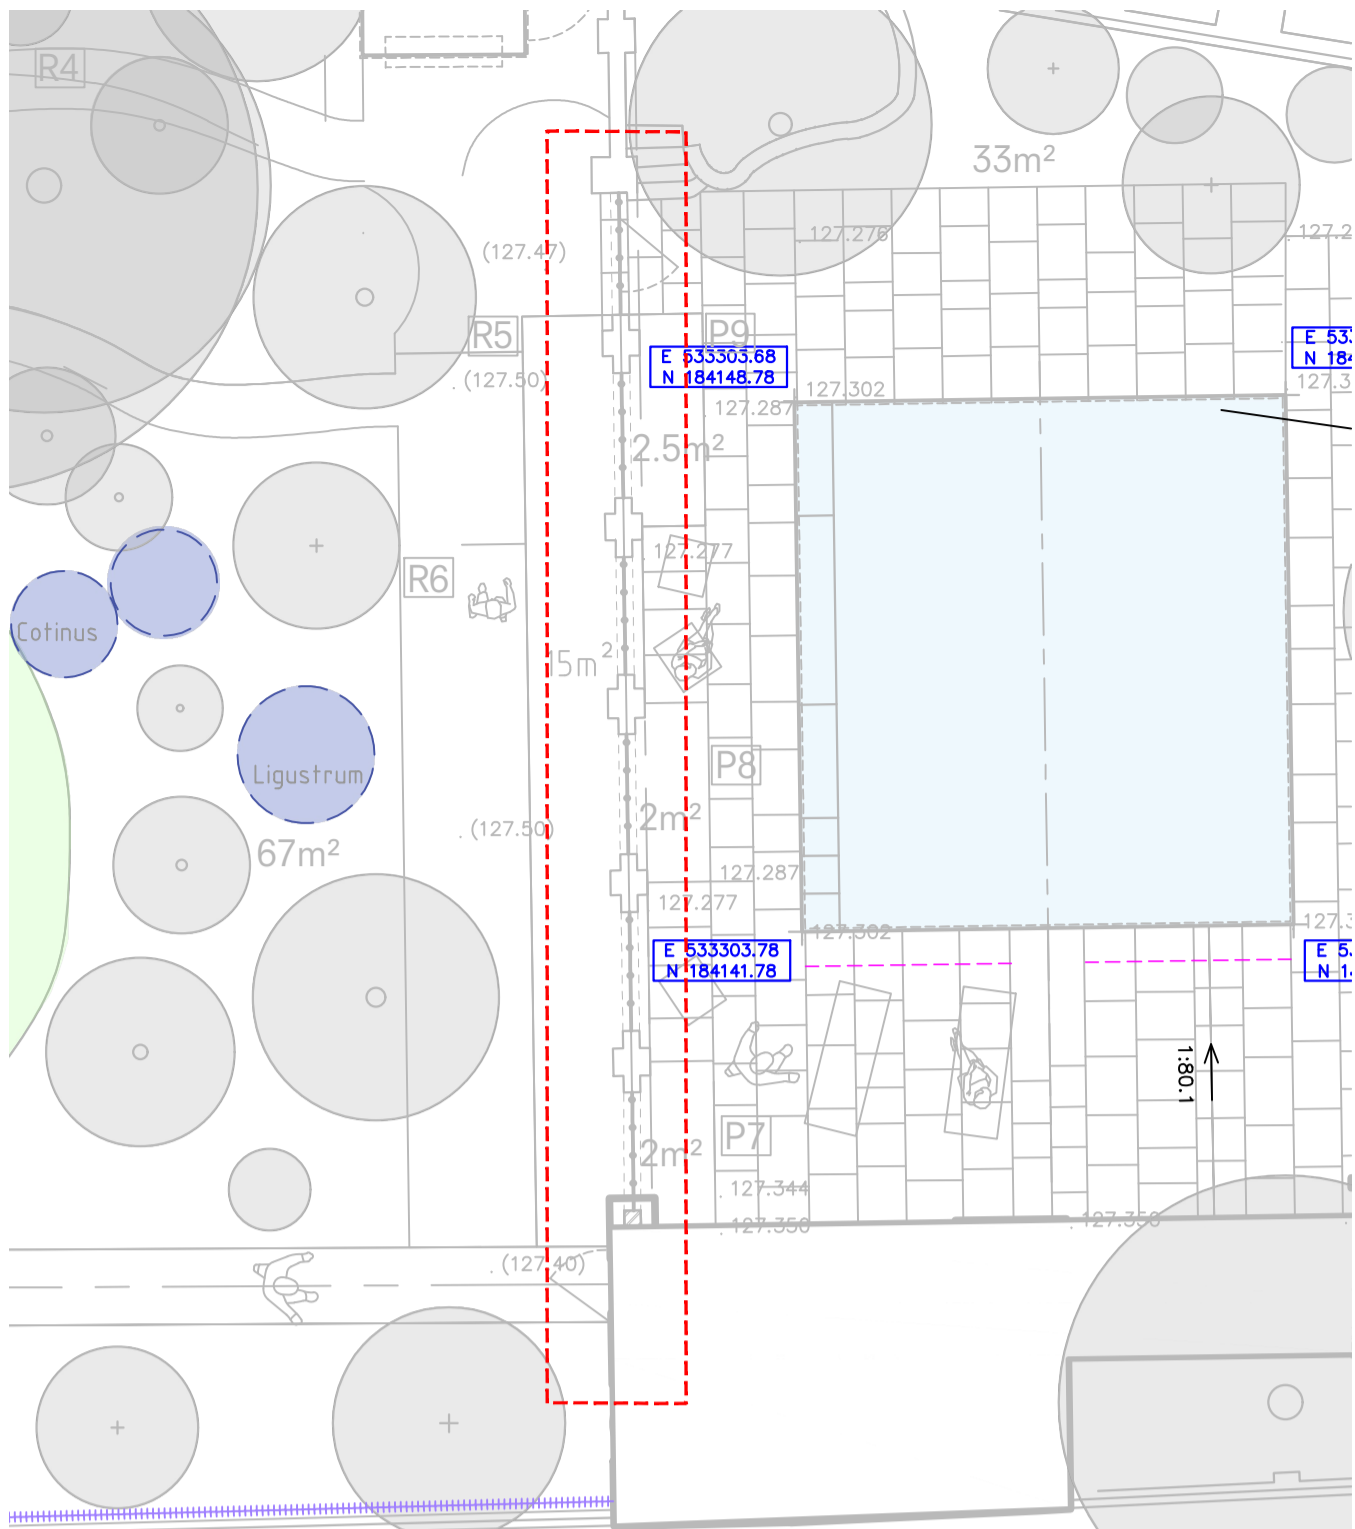

Location Plan
Scale 1:100

Note
Fabrication drawings to be provided for Landscape Architect's approval prior to fabrication.

Supplier:
Company: Ridgeway Forge
Contact: Andrew Renwick
Tel: 01246 432 836
Email: ridgewayforge@btinternet.com

Sample of Galvanised and T-washed metal railing required prior to approval, with fixing into sample wall.

Dimensions of brick arches to be checked on site prior to manufacture.

Rev	Comment	Date
T01	Initial tender issue	27/03/2023
C02	Gate openings and latches updated.	24/06/2024

Tom Stuart-Smith Studio
The Dairy Studio
Sergehill Ln, Abbots Langley WD5 0RZ
Tel: +44 (0)207 253 2100

Status: For Tender

Project:
7 The Grove

Drawing:
Gate and Fence Details

Scale: As shown @ A1
Dwg: 402-L-D-410
Rev: C02

Drawn: ET
Date: 27/03/2023
ref:

H:\402 7 The Grove\Drawings\402 7 The Grove - Details.dwg