



GATE SWING

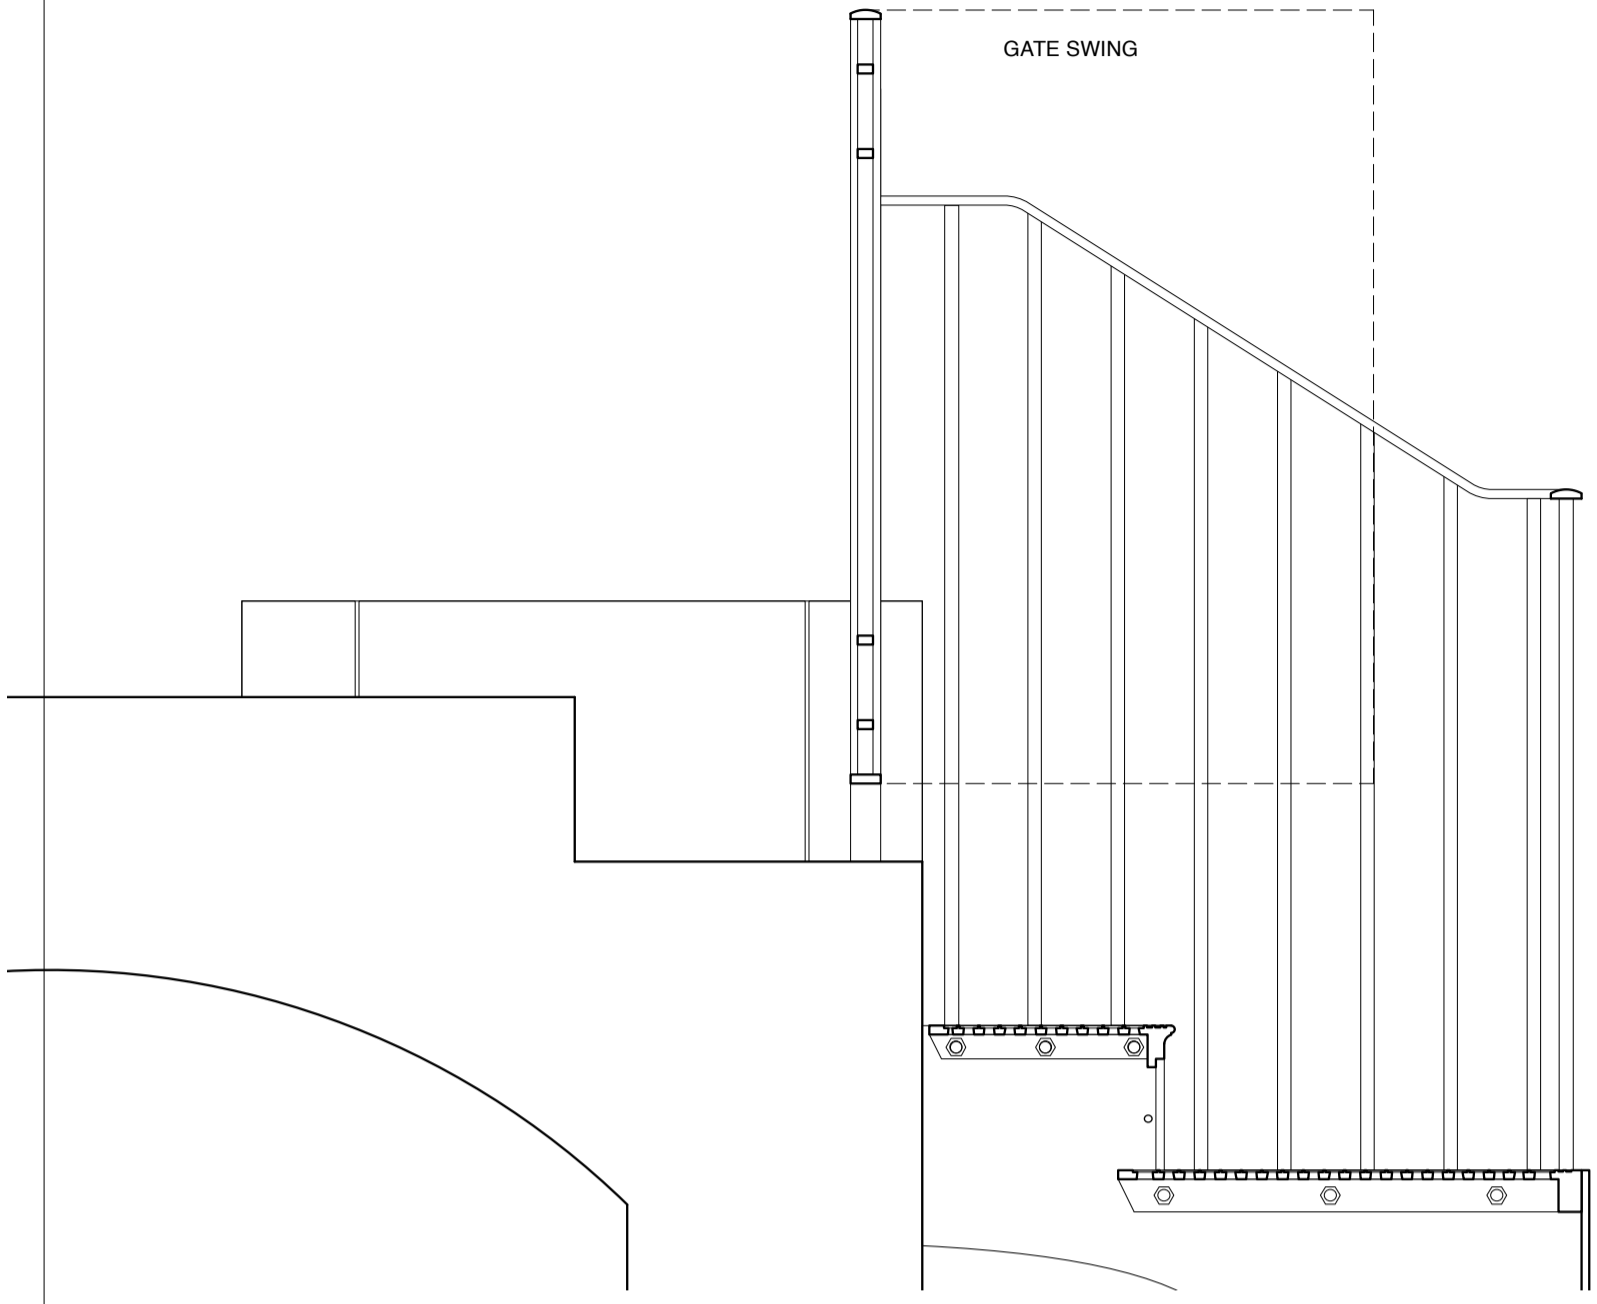

SECTION C-C

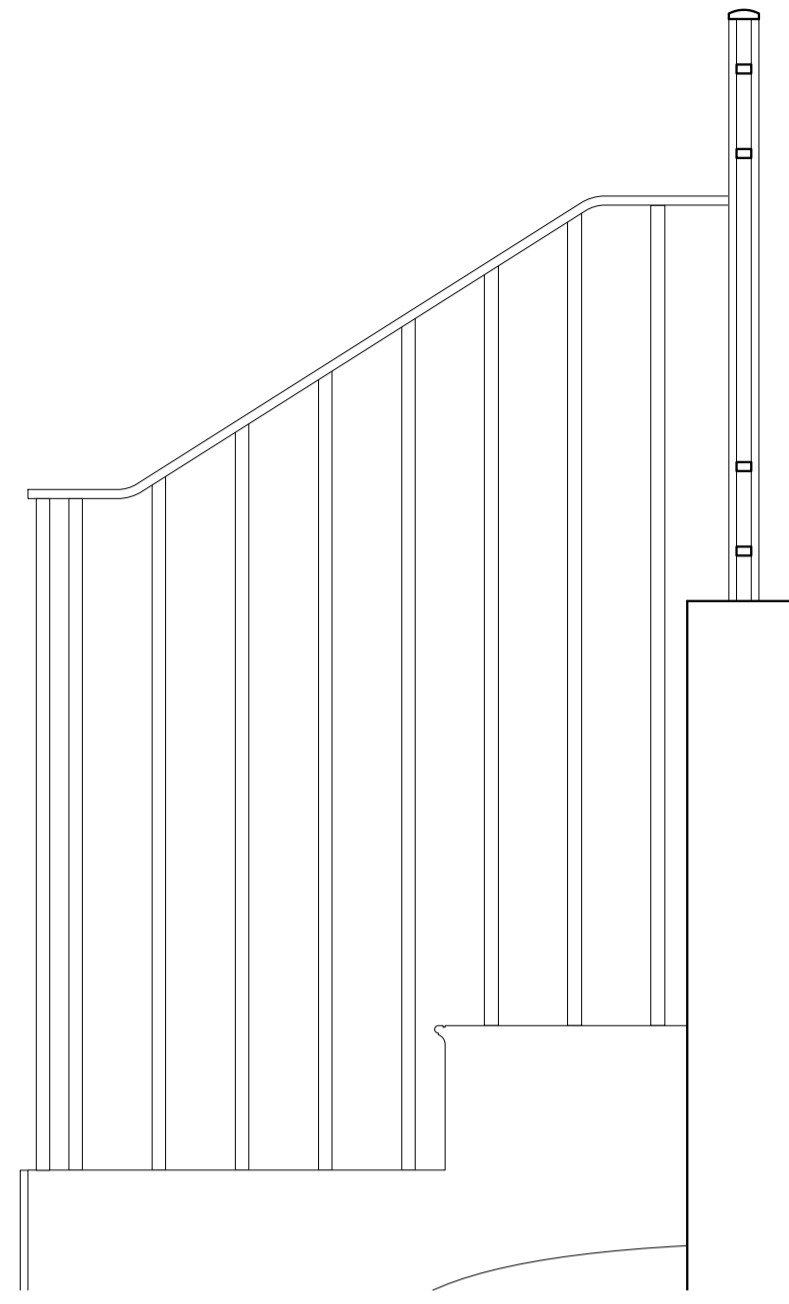


SECTION K-K

FRONT GARDEN


DOG LEG BRACERS

METER VAULT


SECTION D-D

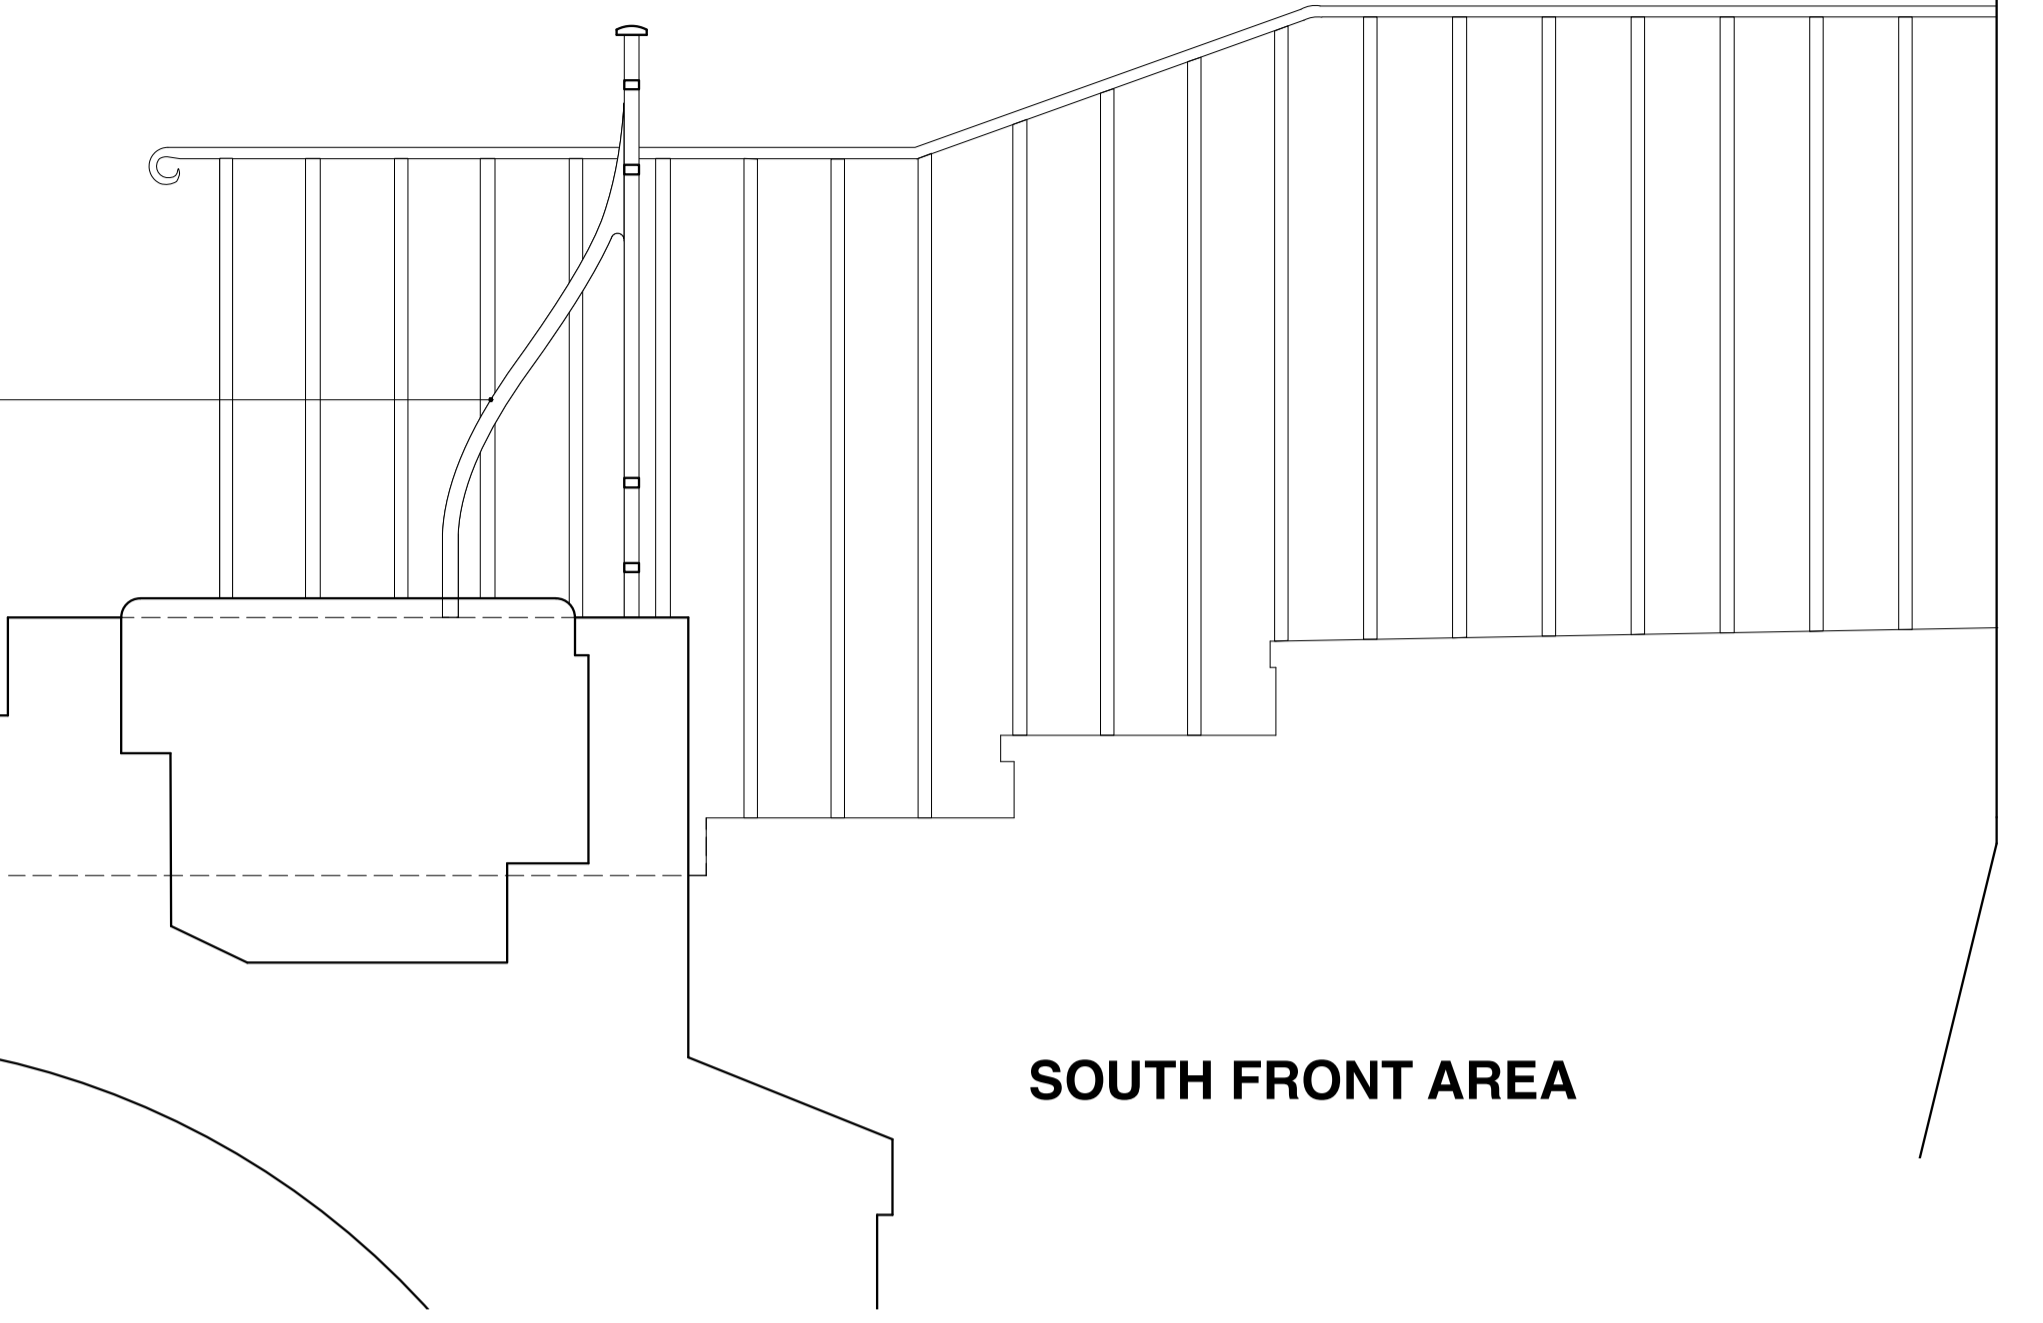

SOUTH FRONT AREA

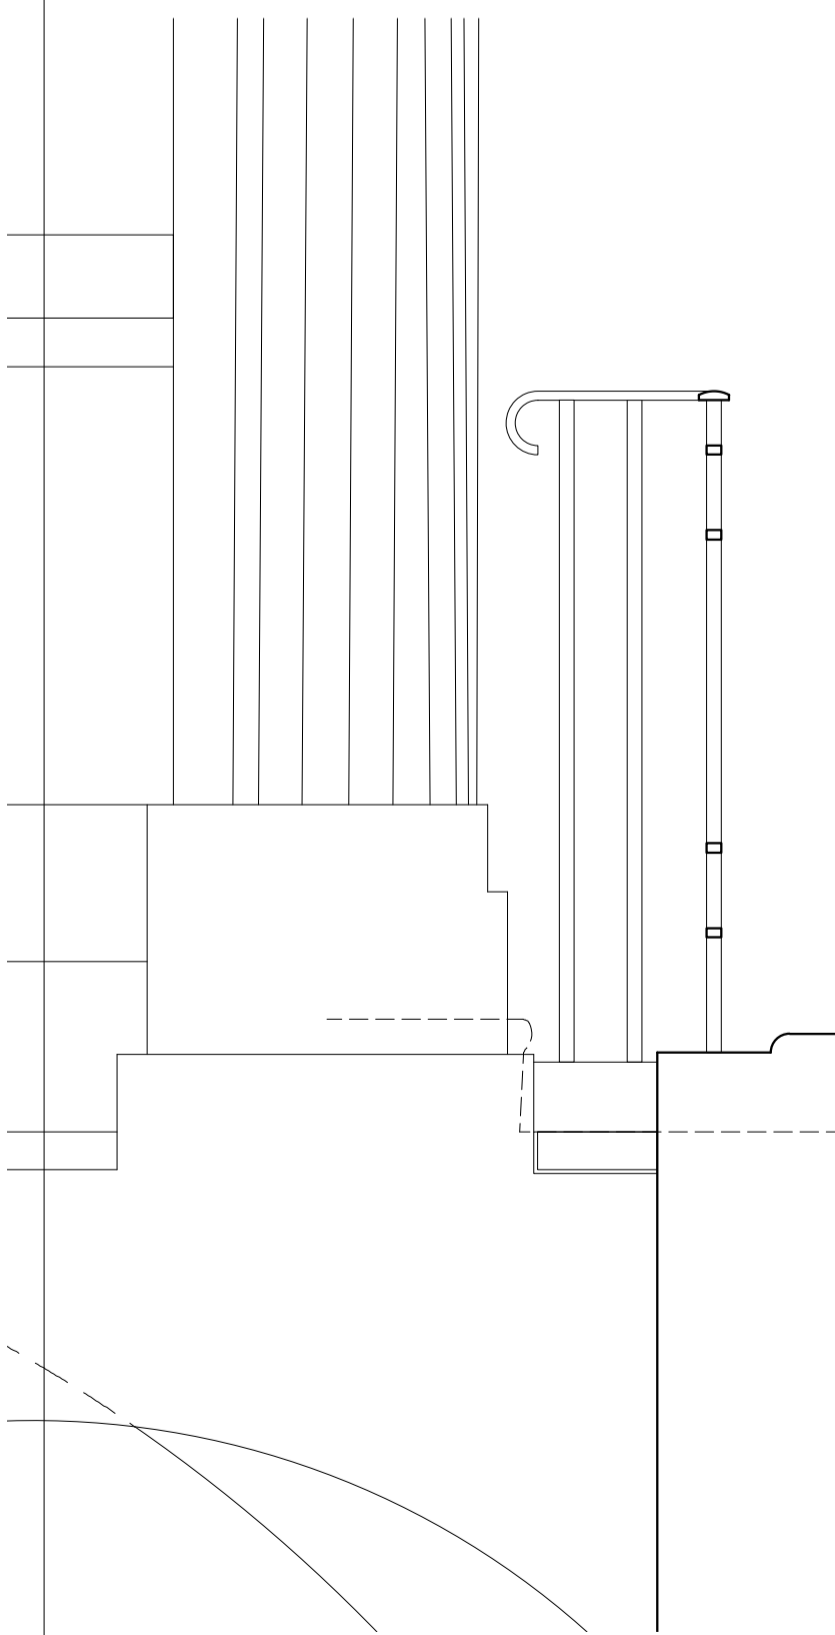


SECTION E-E

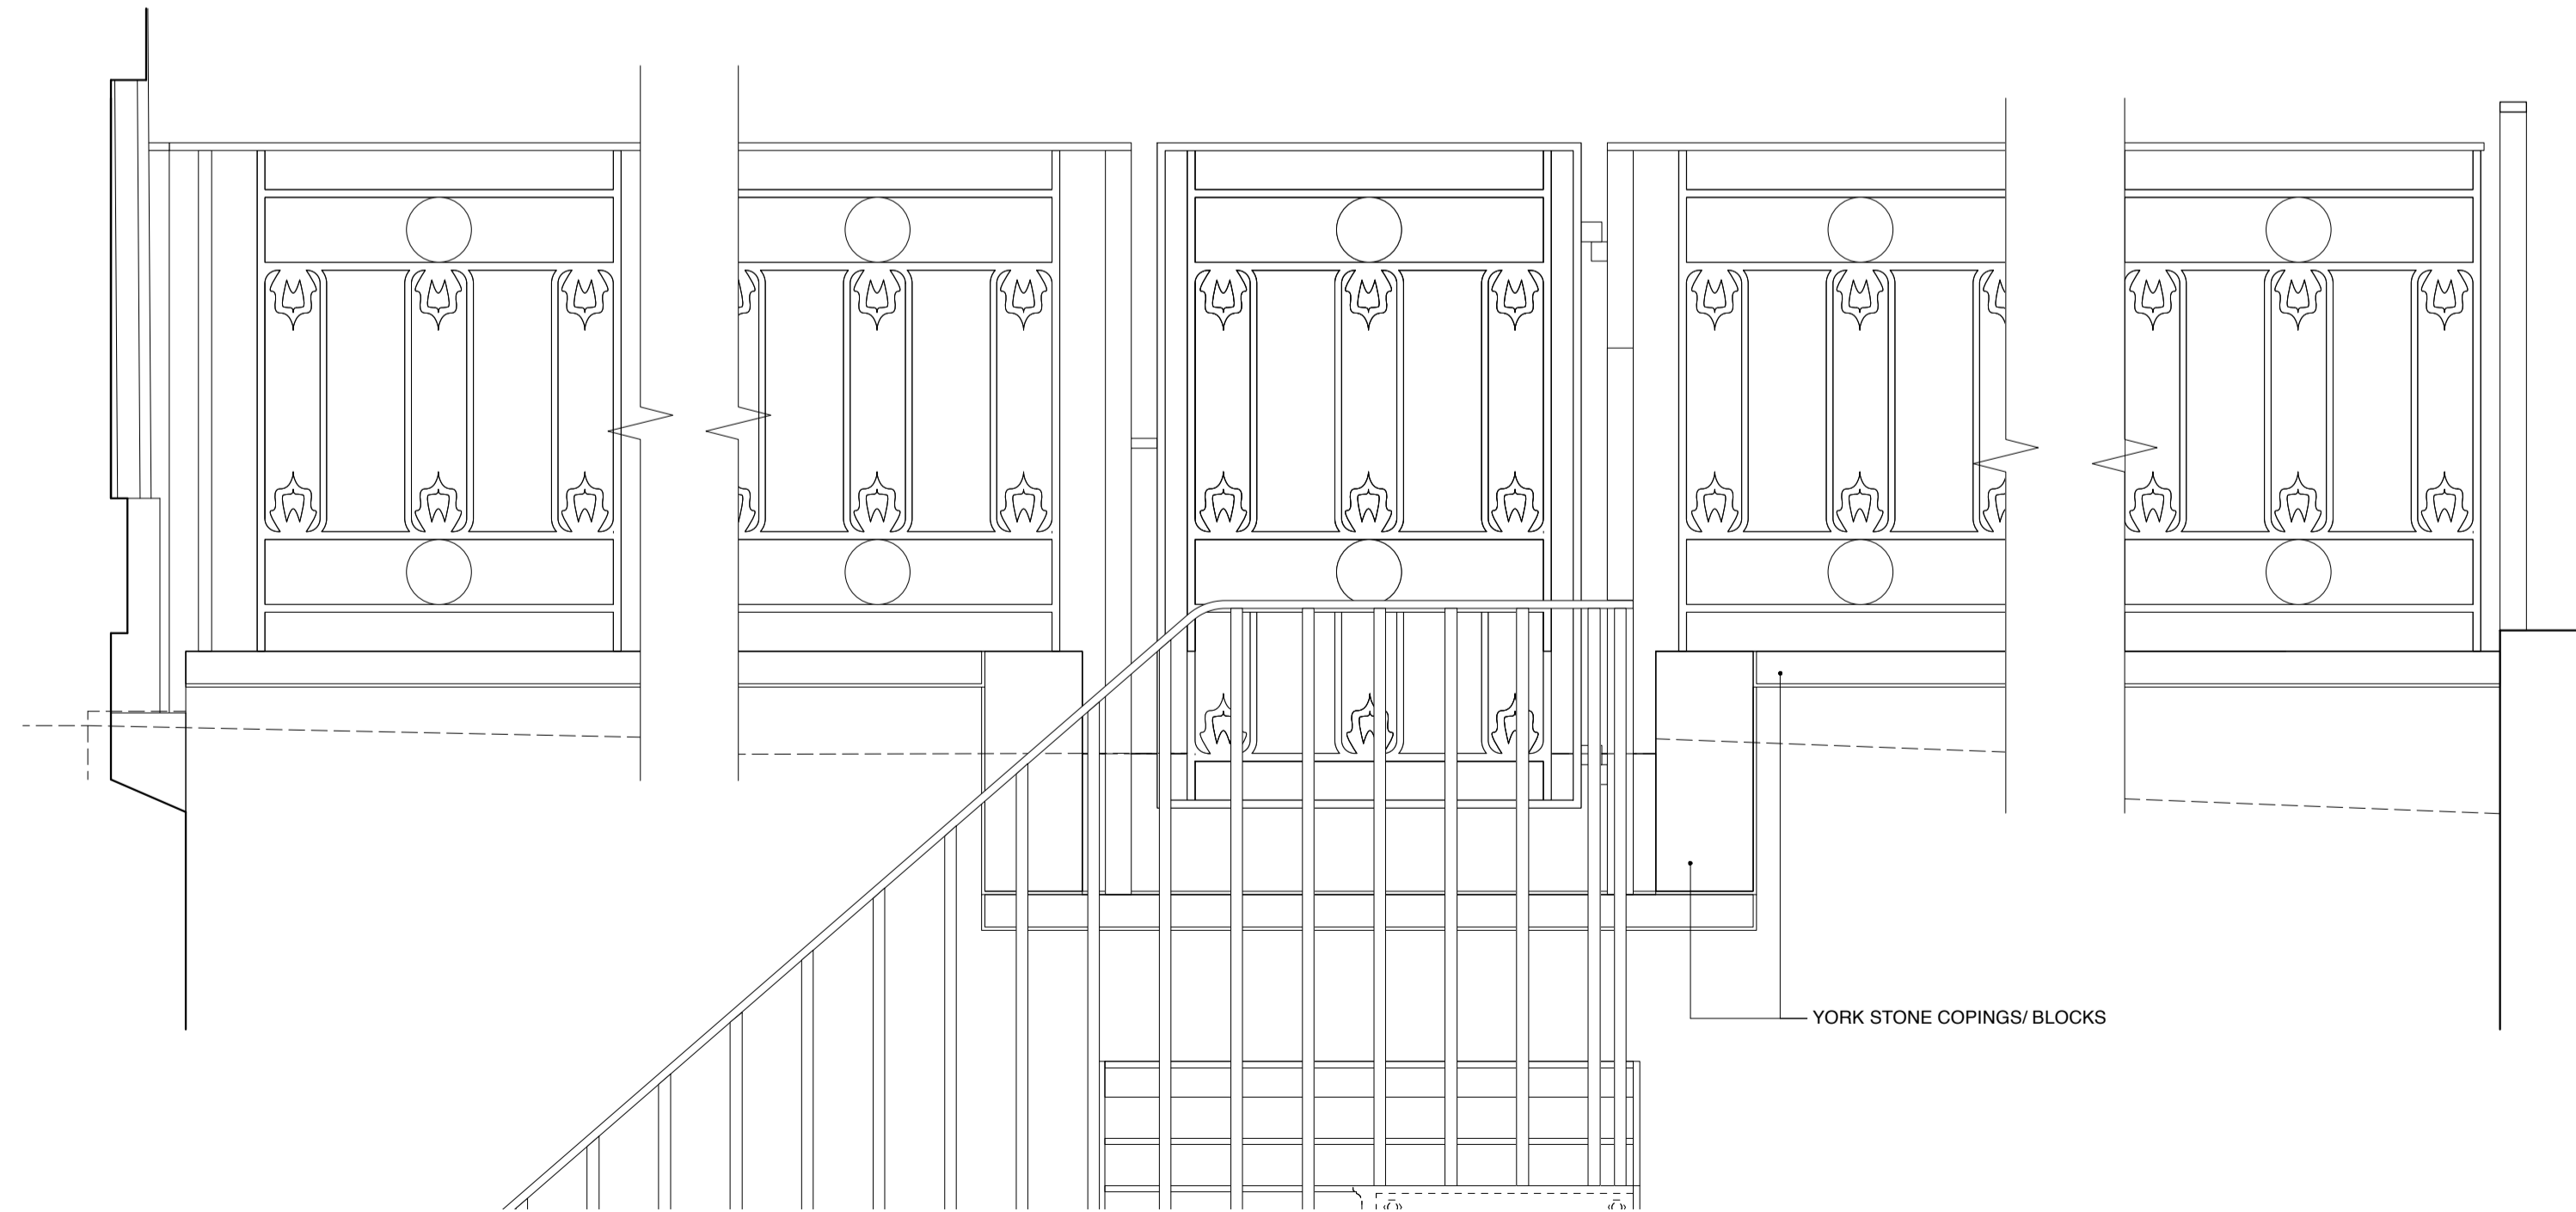

ELEVATION G-G

YORK STONE COPINGS/ BLOCKS

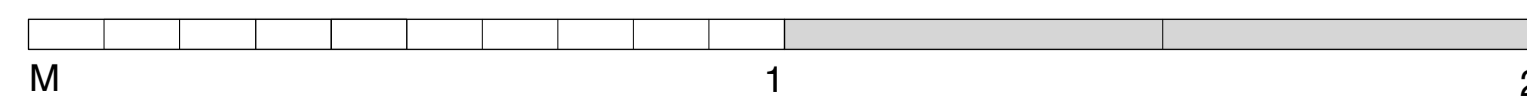


FRONT GARDEN

FLOWER BED

METER VAULT

SECTION B-B

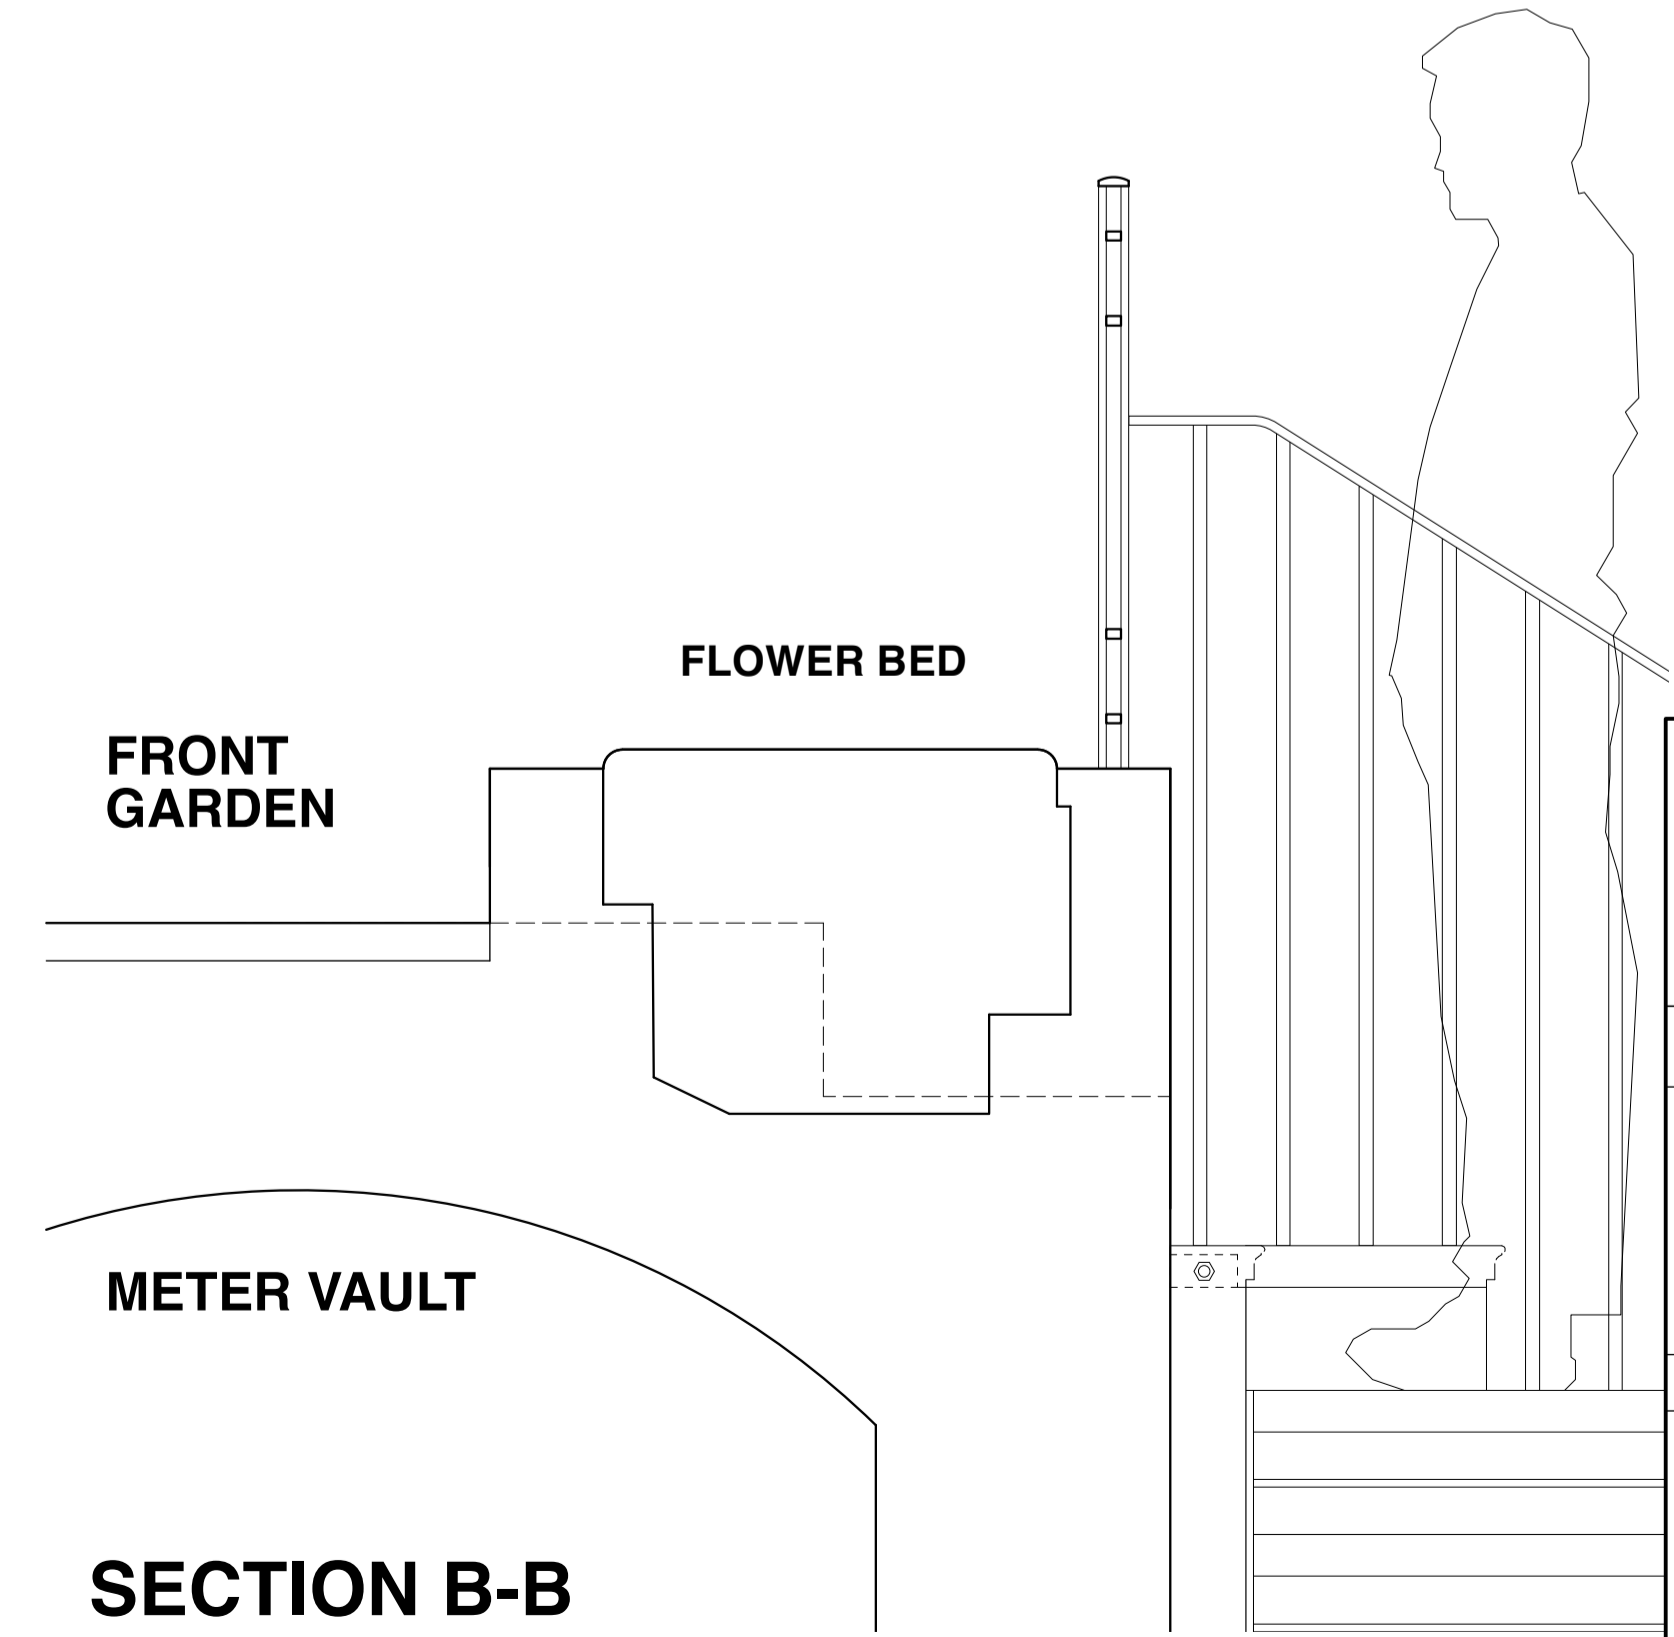

Lisa Shell
architects

ESSE HOWARD RD, EN HARTWOOD ROAD, N1 9GT
T. 020 7610 7700 E. info@lisashellarchitects.co.uk
www.lisashellarchitects.co.uk

7 THE GROVE,
LONDON N6 6JU

FRONT GARDEN
SOUTH FRONT AREA
RAILINGS, GATE & STAIRS
GRO7 / COP / 913

1:10 @ A1
DO NOT SCALE FROM THIS DRAWING
PREFER ALL DISCREPANCIES TO ARCHITECT

REVISIONS/ ISSUE

27/09/24
ISSUE TO PLANNING
FOR DOC APPROVAL