

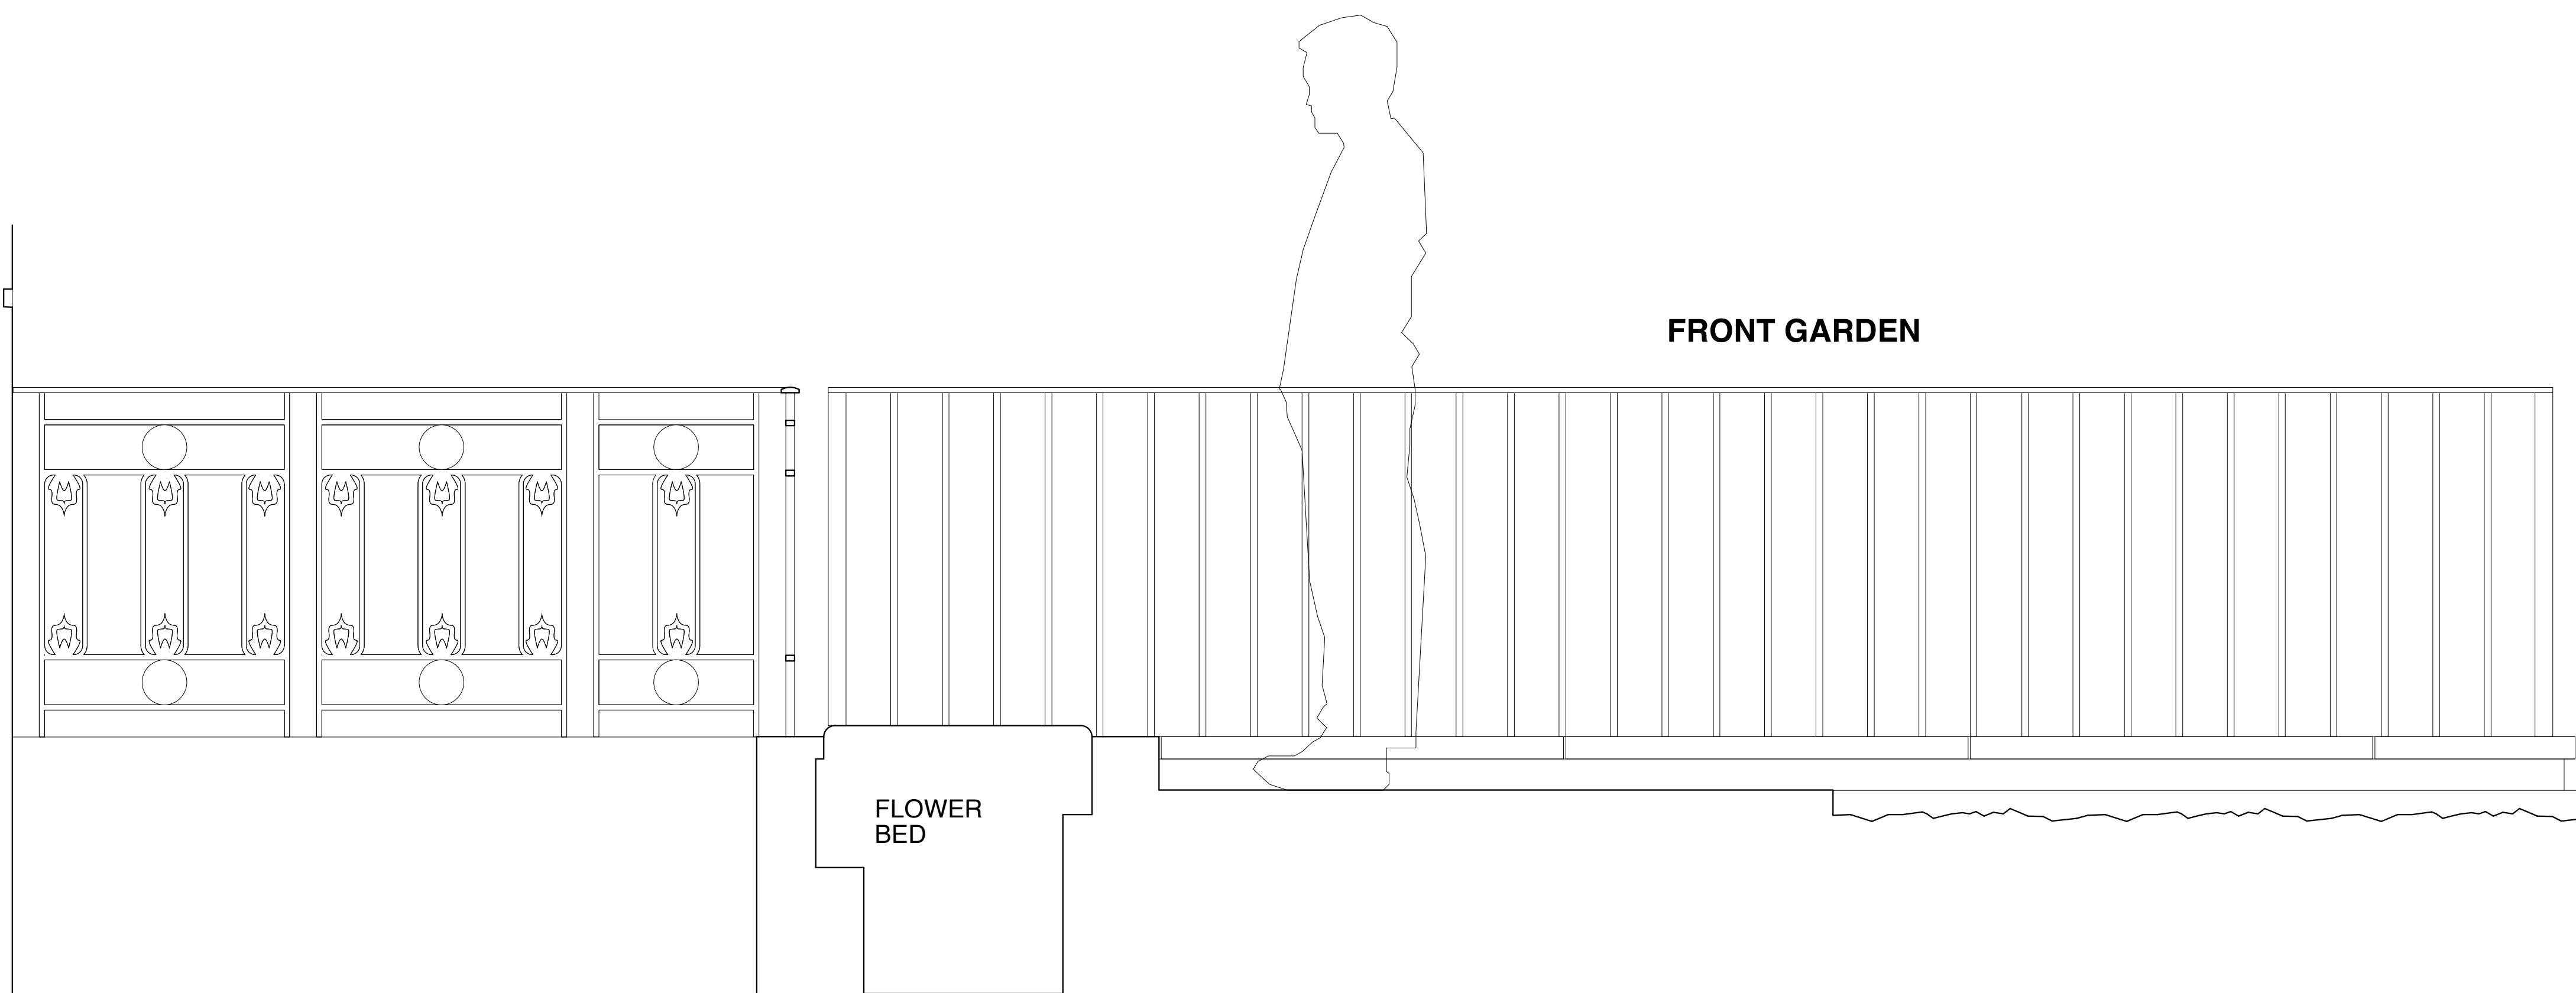



ELEVATION E-E

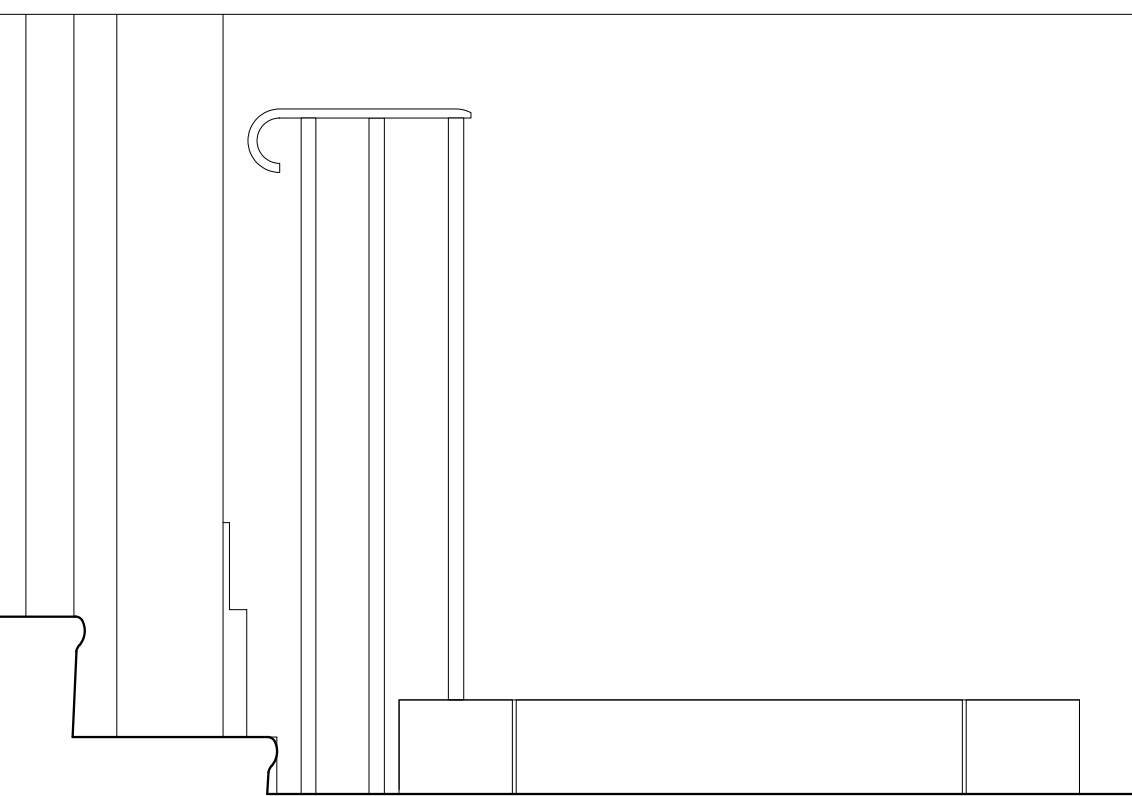


SECTION C-C

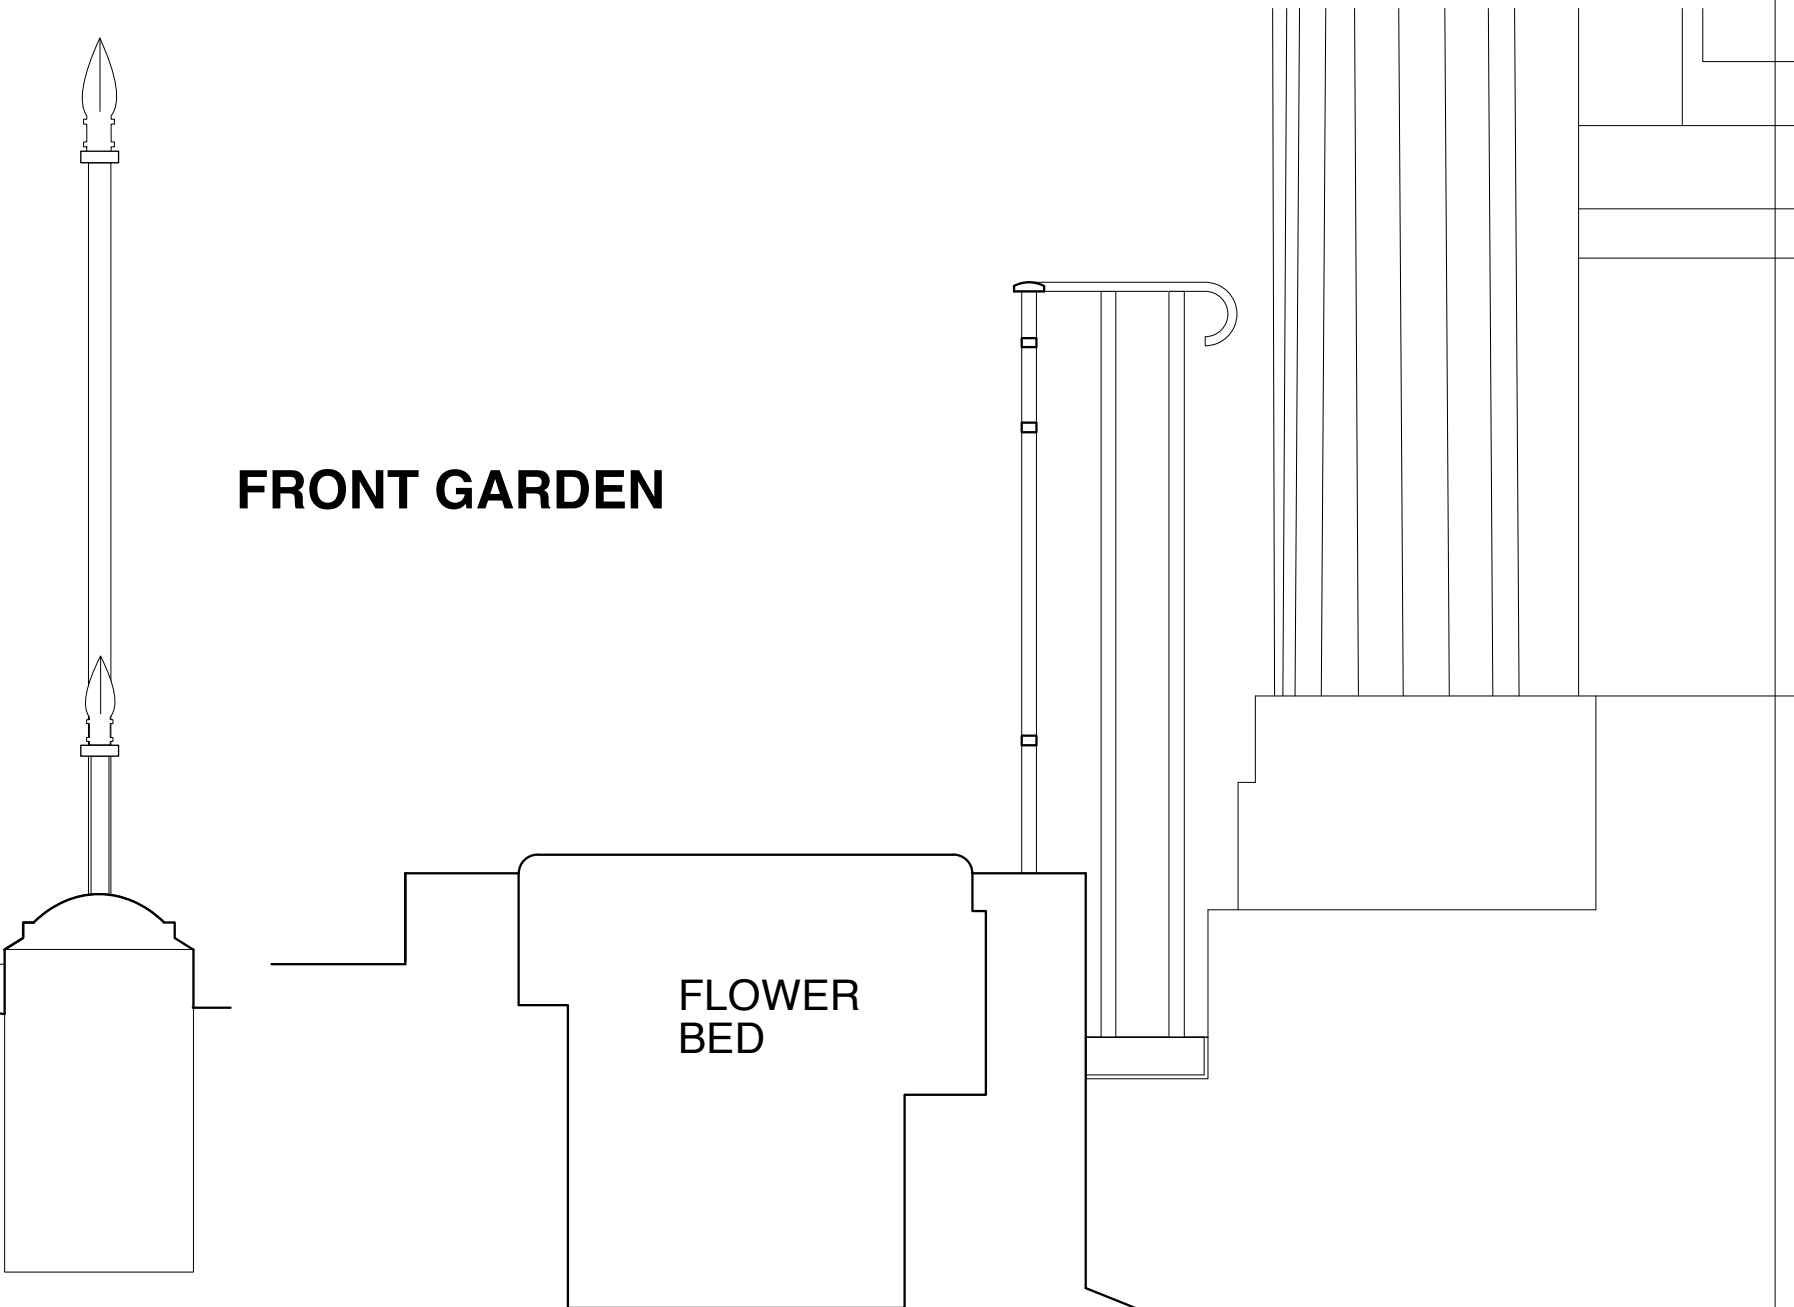

SECTION B-B

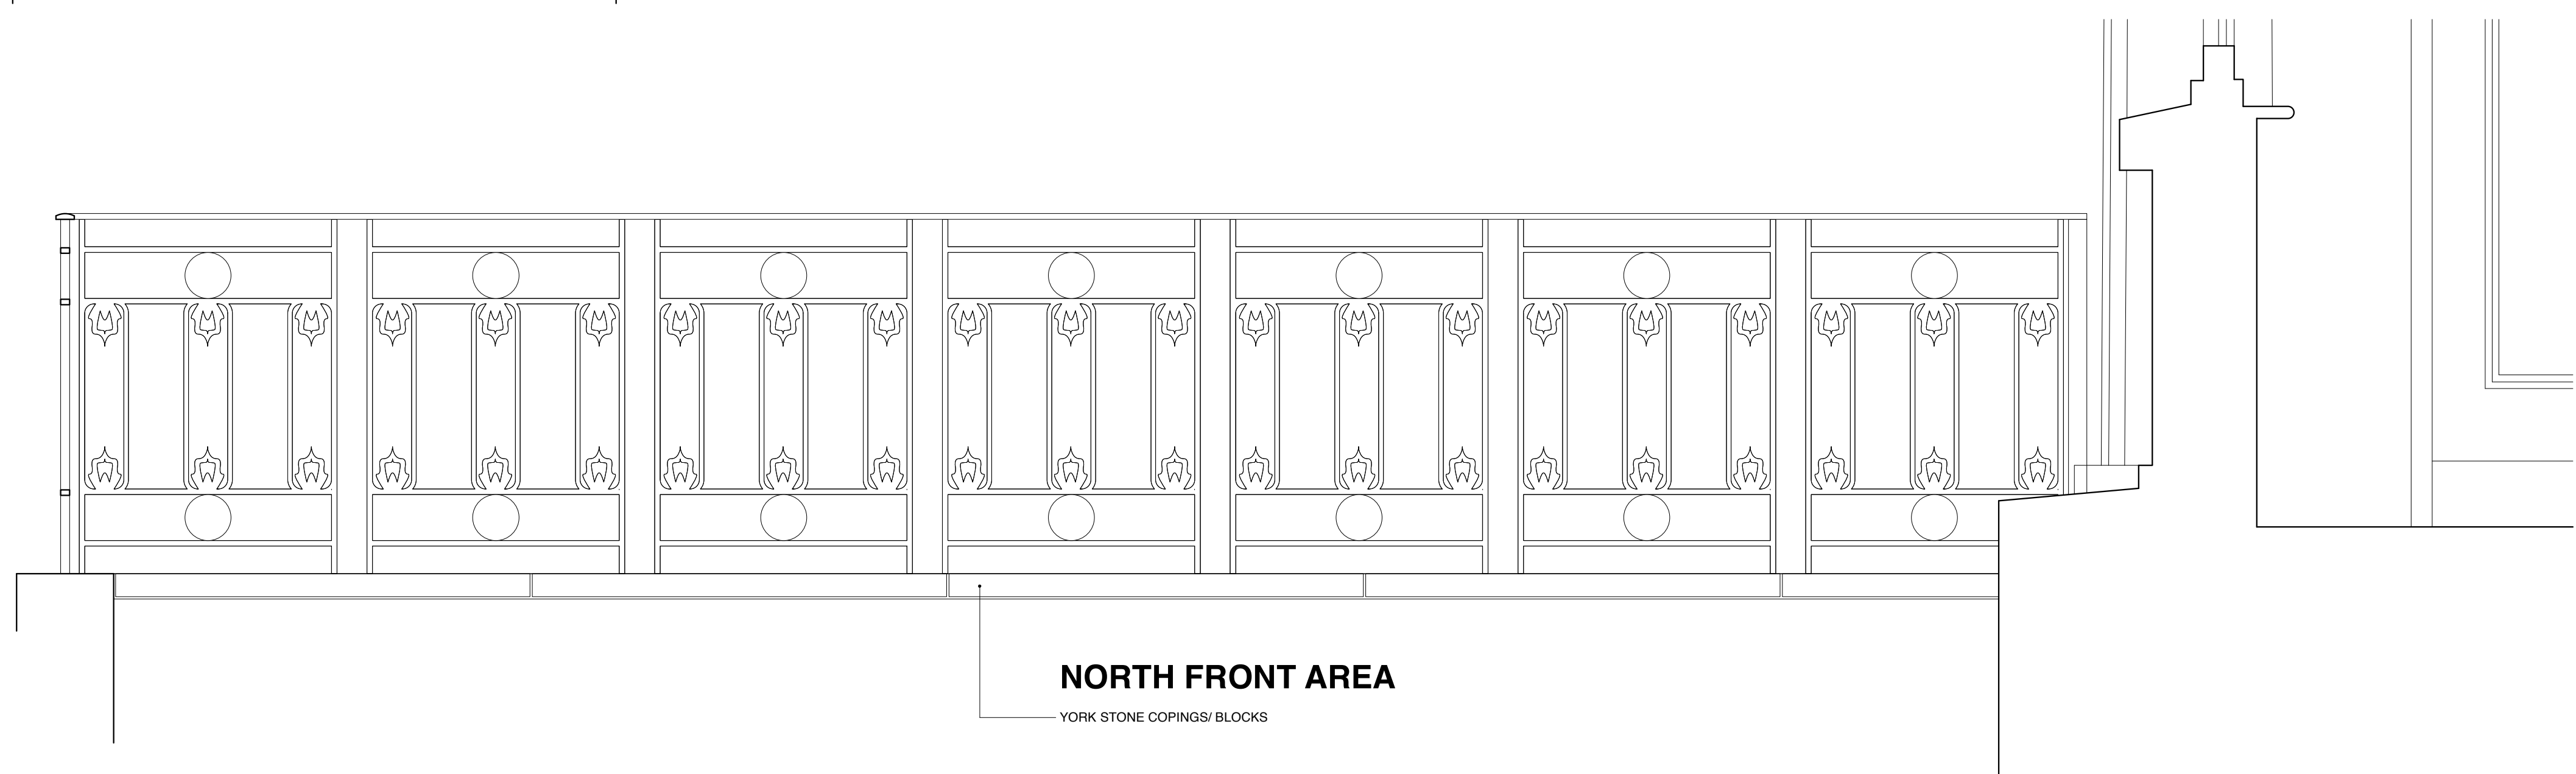

ELEVATION A-A

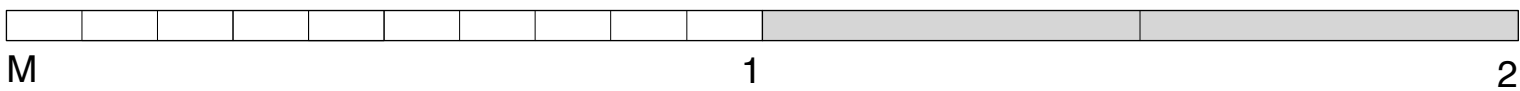

<p>Lisa Shell architects</p> <p>1500 Romney Road, 5th Hartford Road, NY 06177 T: (860) 595-1955 E: info@lisashellarchitects.com www.lisashellarchitects.com</p> <p><small>Architects Limited Liability Registered in England, 02000046 Construction Materials License no. 005, 006, 007 & 008</small></p>
<p>7 THE GROVE, LONDON N6 6JU</p>
<p>FRONT GARDEN NORTH FRONT AREA RAILINGS GRO7 / COP / 915 1:10 @ A1</p> <p><i>DO NOT SCALE FROM THIS DRAWING REFER ALL DISCREPANCIES TO ARCHITECT</i></p>
<p>REVISONS / ISSUE</p> <p>27/09/24 ISSUE TO PLANNING FOR DOC APPROVAL</p>