

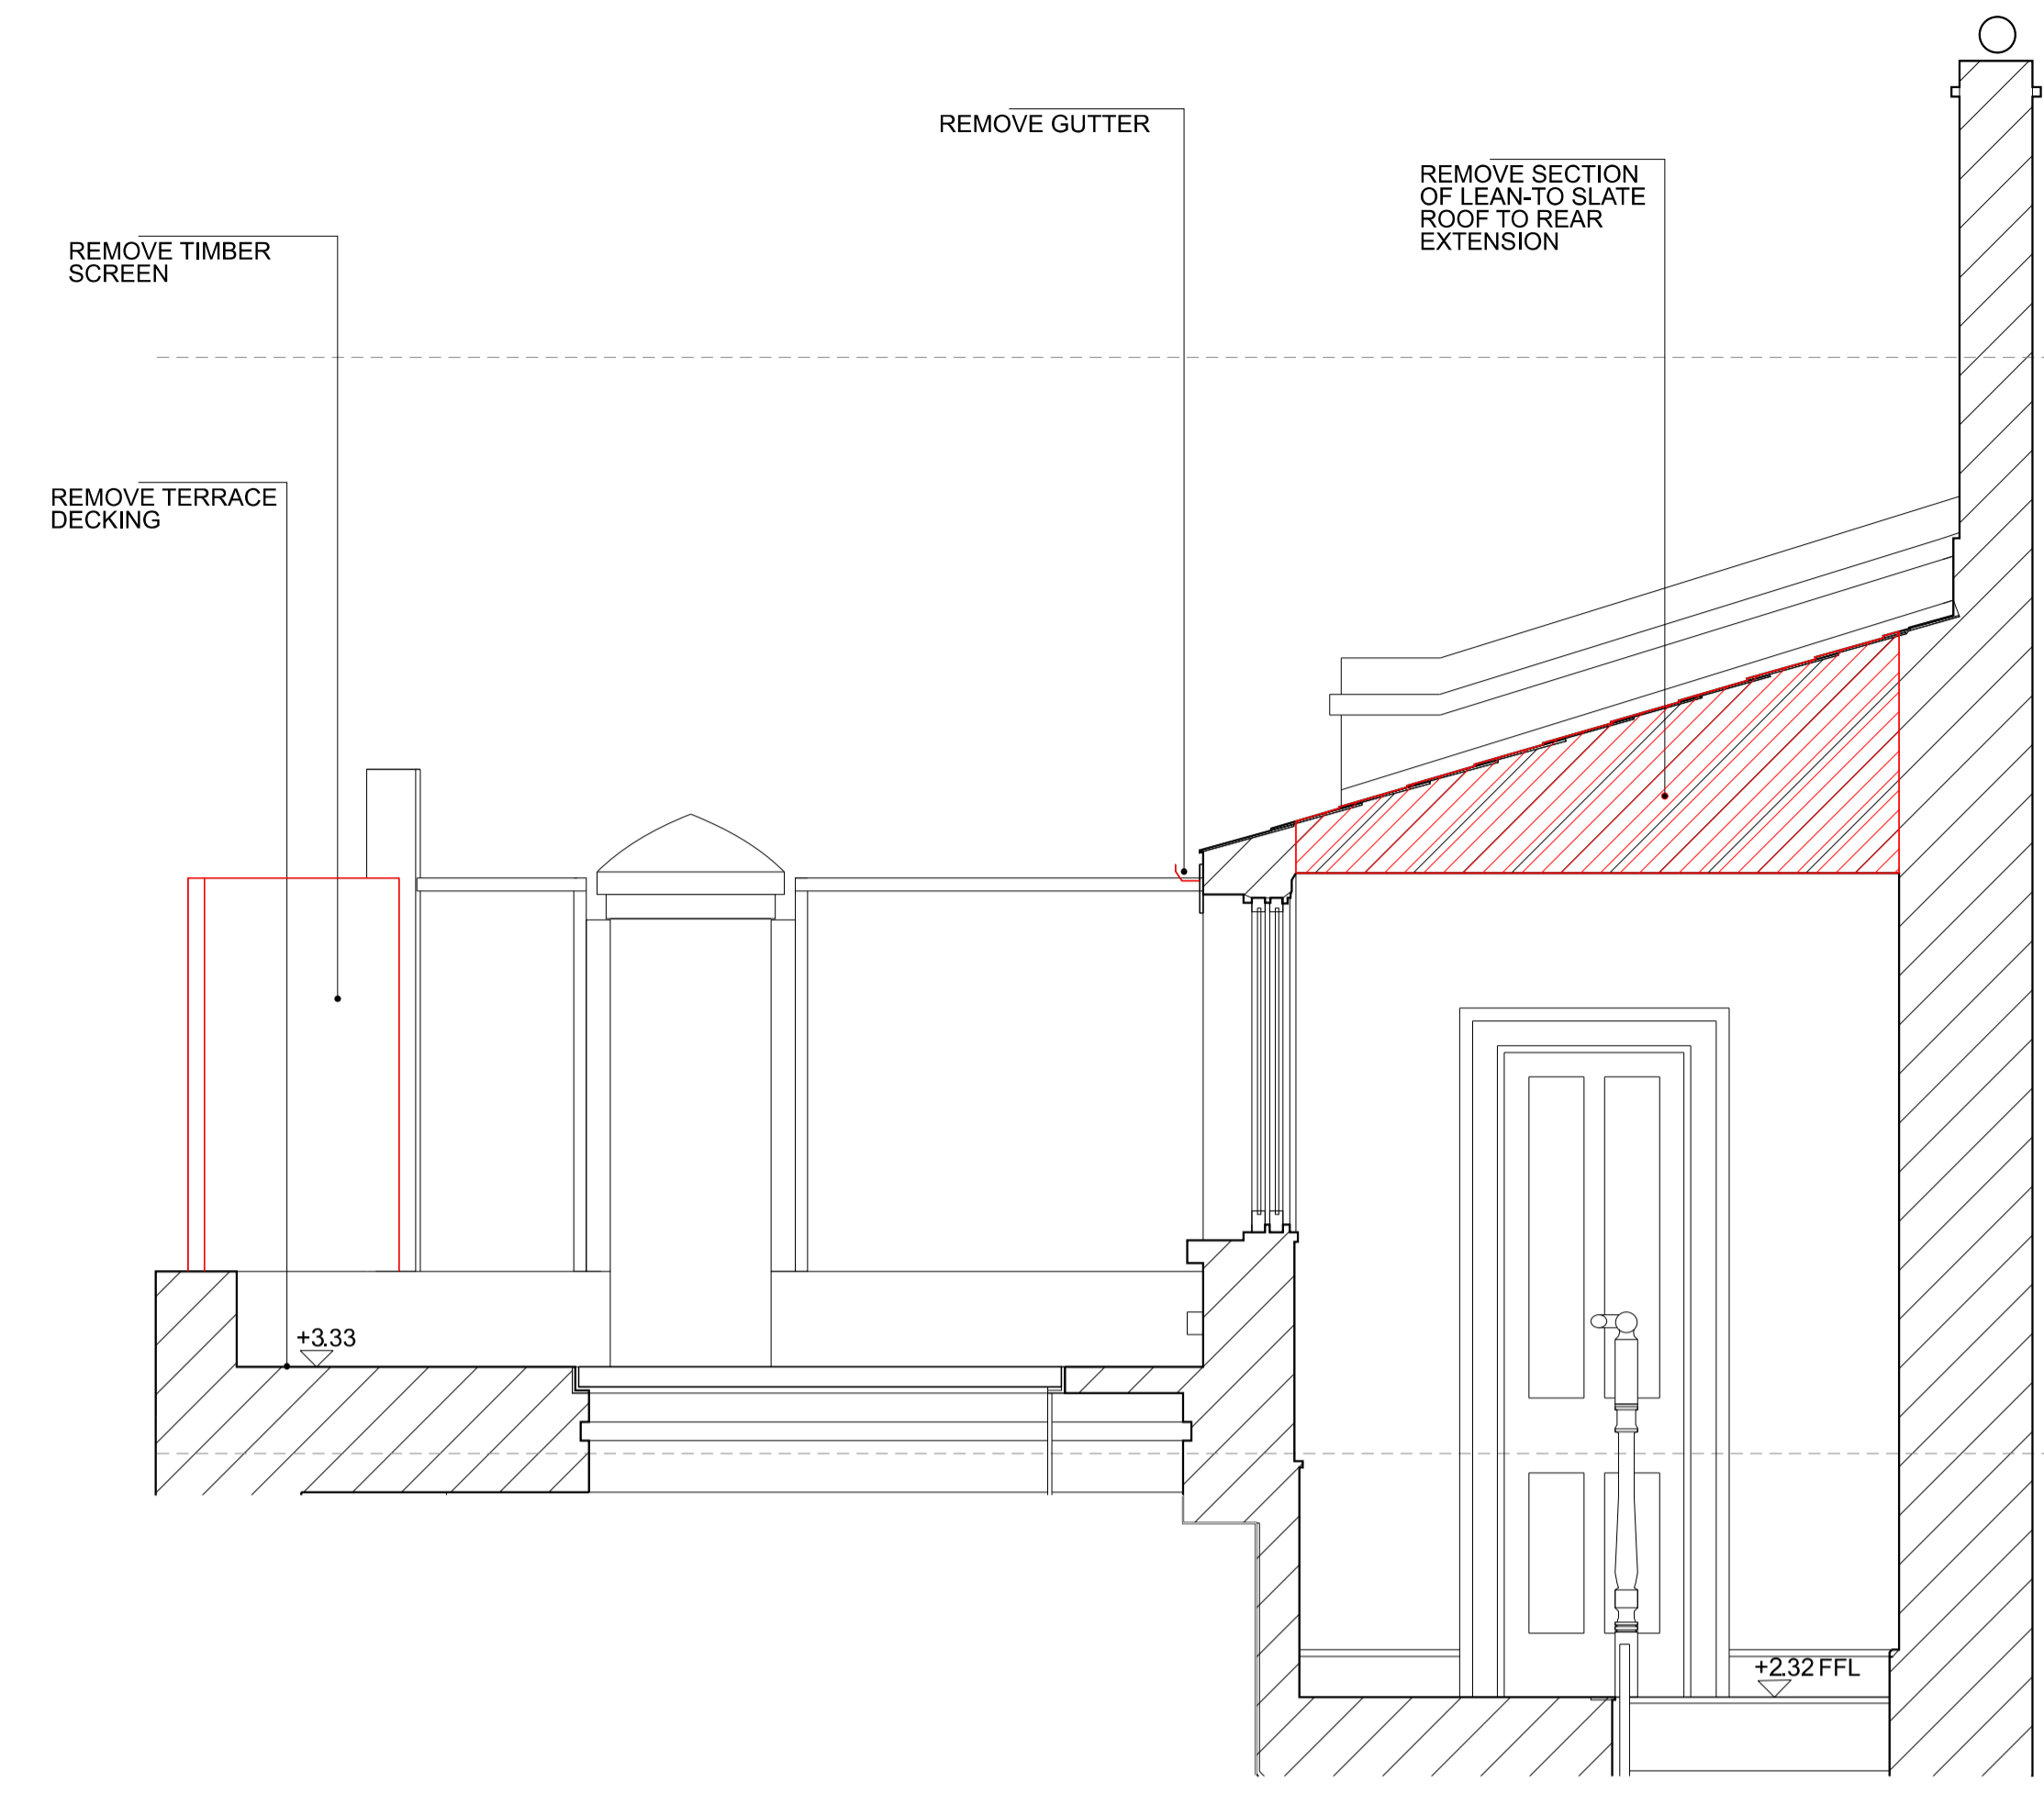


This drawing is protected by copyright and must not be copied or reproduced without the written consent of Chris Dyson Architects LLP. No dimensions are to be scaled from this drawing. All dimensions and sizes to be checked on site. North points shown are indicative. ©  
 Do not scale off this drawing except for planning purposes. Dimensions, area and levels are only approximate and subject to site survey. All dimensions to be checked on site. Any discrepancies or variations to be reported to the architect before work commences.  
 This drawing to be read in conjunction with the specification, where provided, and all relevant consultants drawings and / or specialist drawings / documents and any discrepancies or variations to be reported to the architect before the affected work commences.


**KEY**

 EXISTING FABRIC


 DEMOLITION

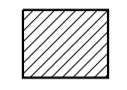


**1** 1:50 @ A1 | 1:100 @ A3  
 EXISTING CC SECTION (LEAN-TO GLASS ROOF)

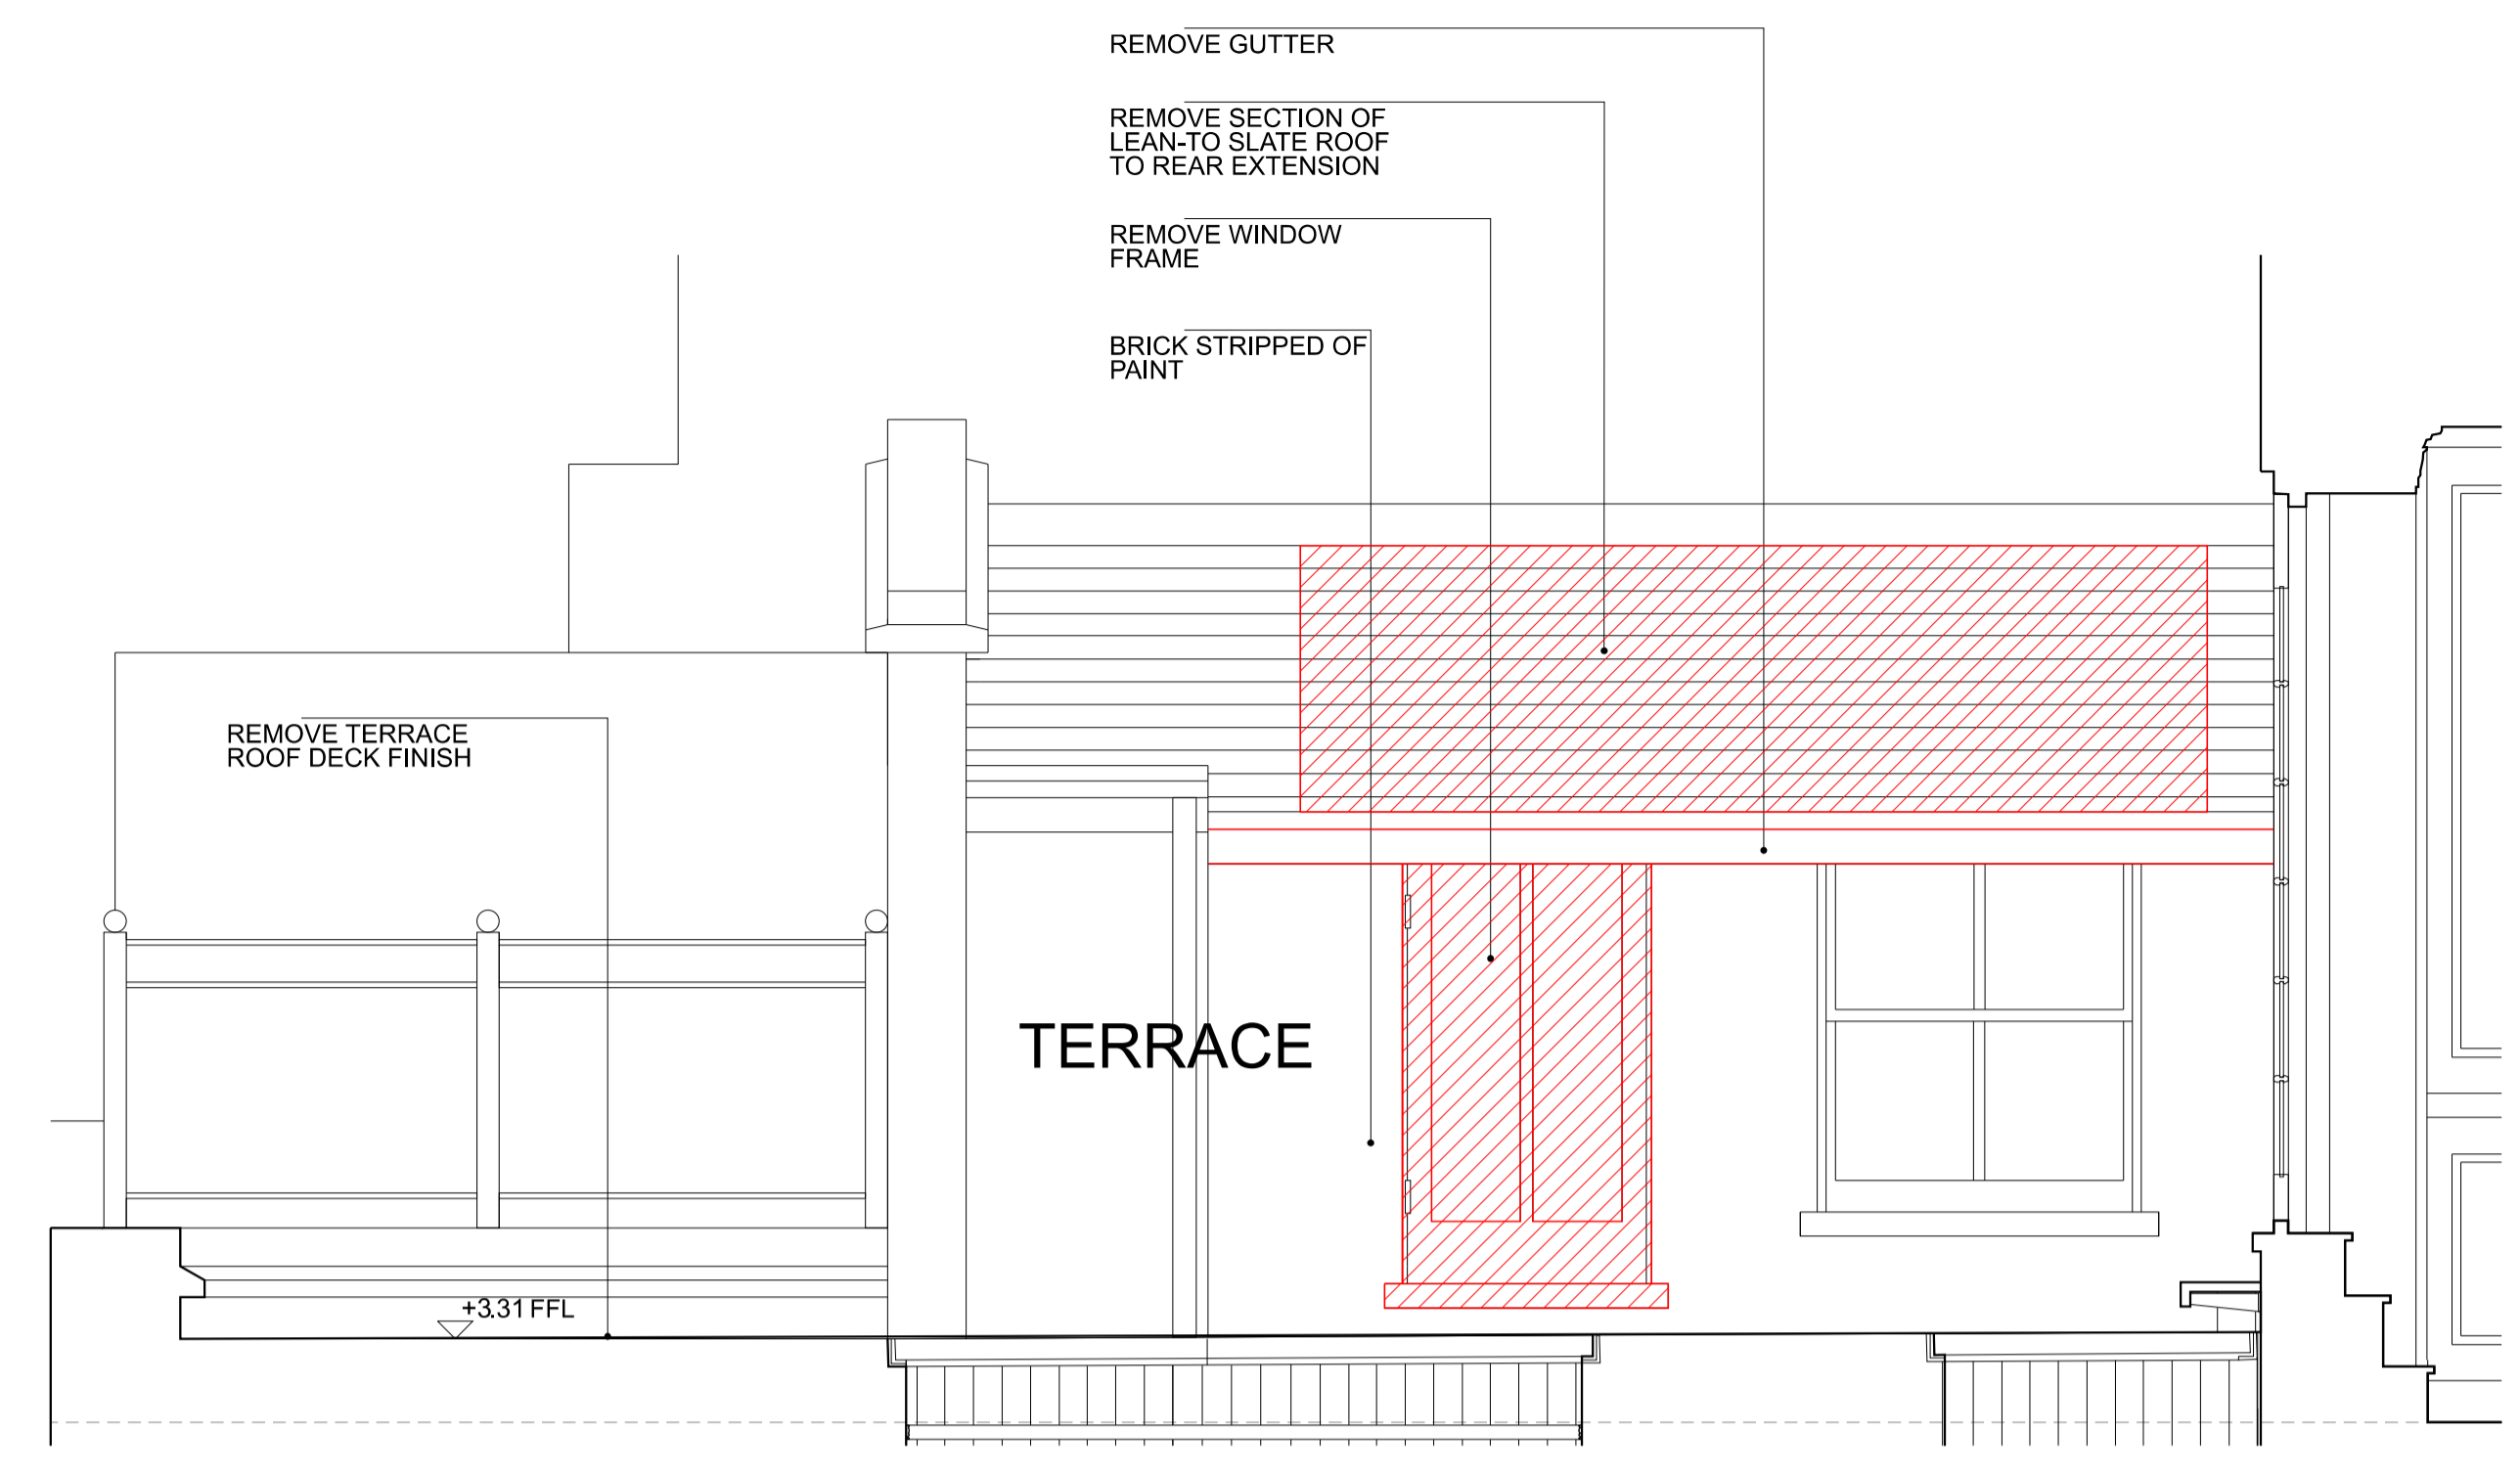


**2** 1:50 @ A1 | 1:100 @ A3  
 EXISTING BB SECTION (LEAN-TO GLASS ROOF)

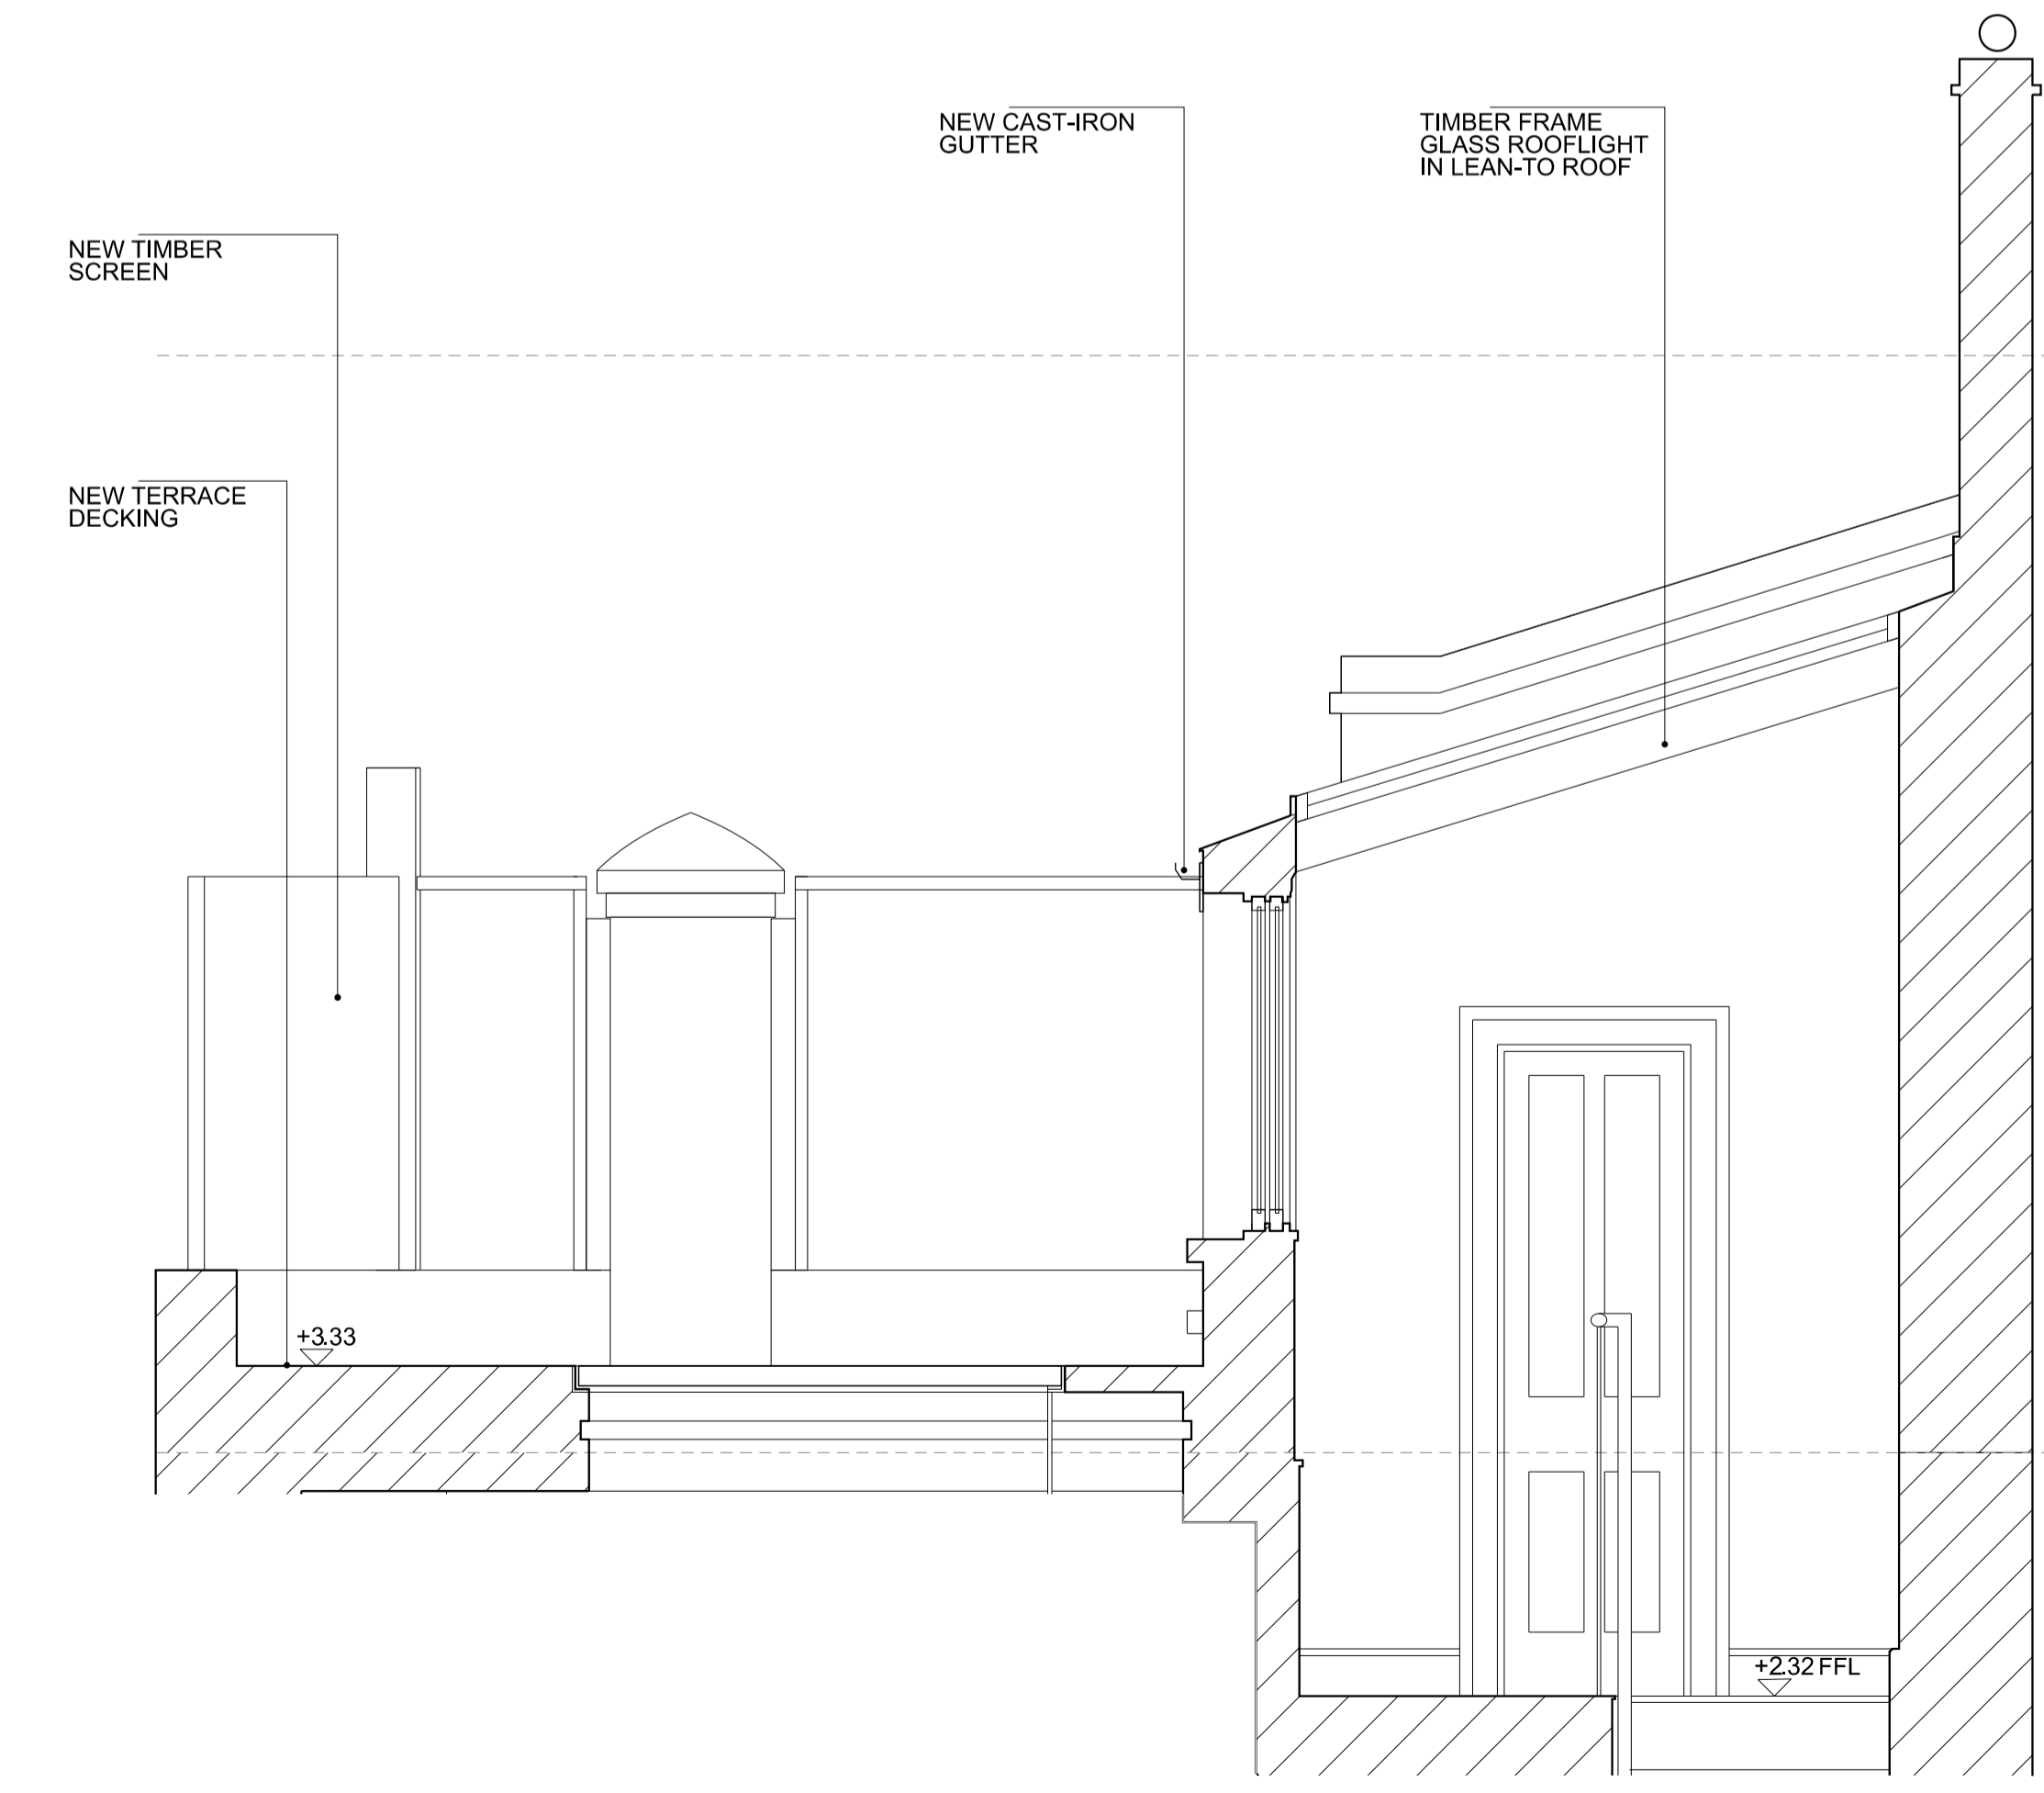

**3** 1:50 @ A1 | 1:100 @ A3  
 PROPOSED CC SECTION (LEAN-TO GLASS ROOF)

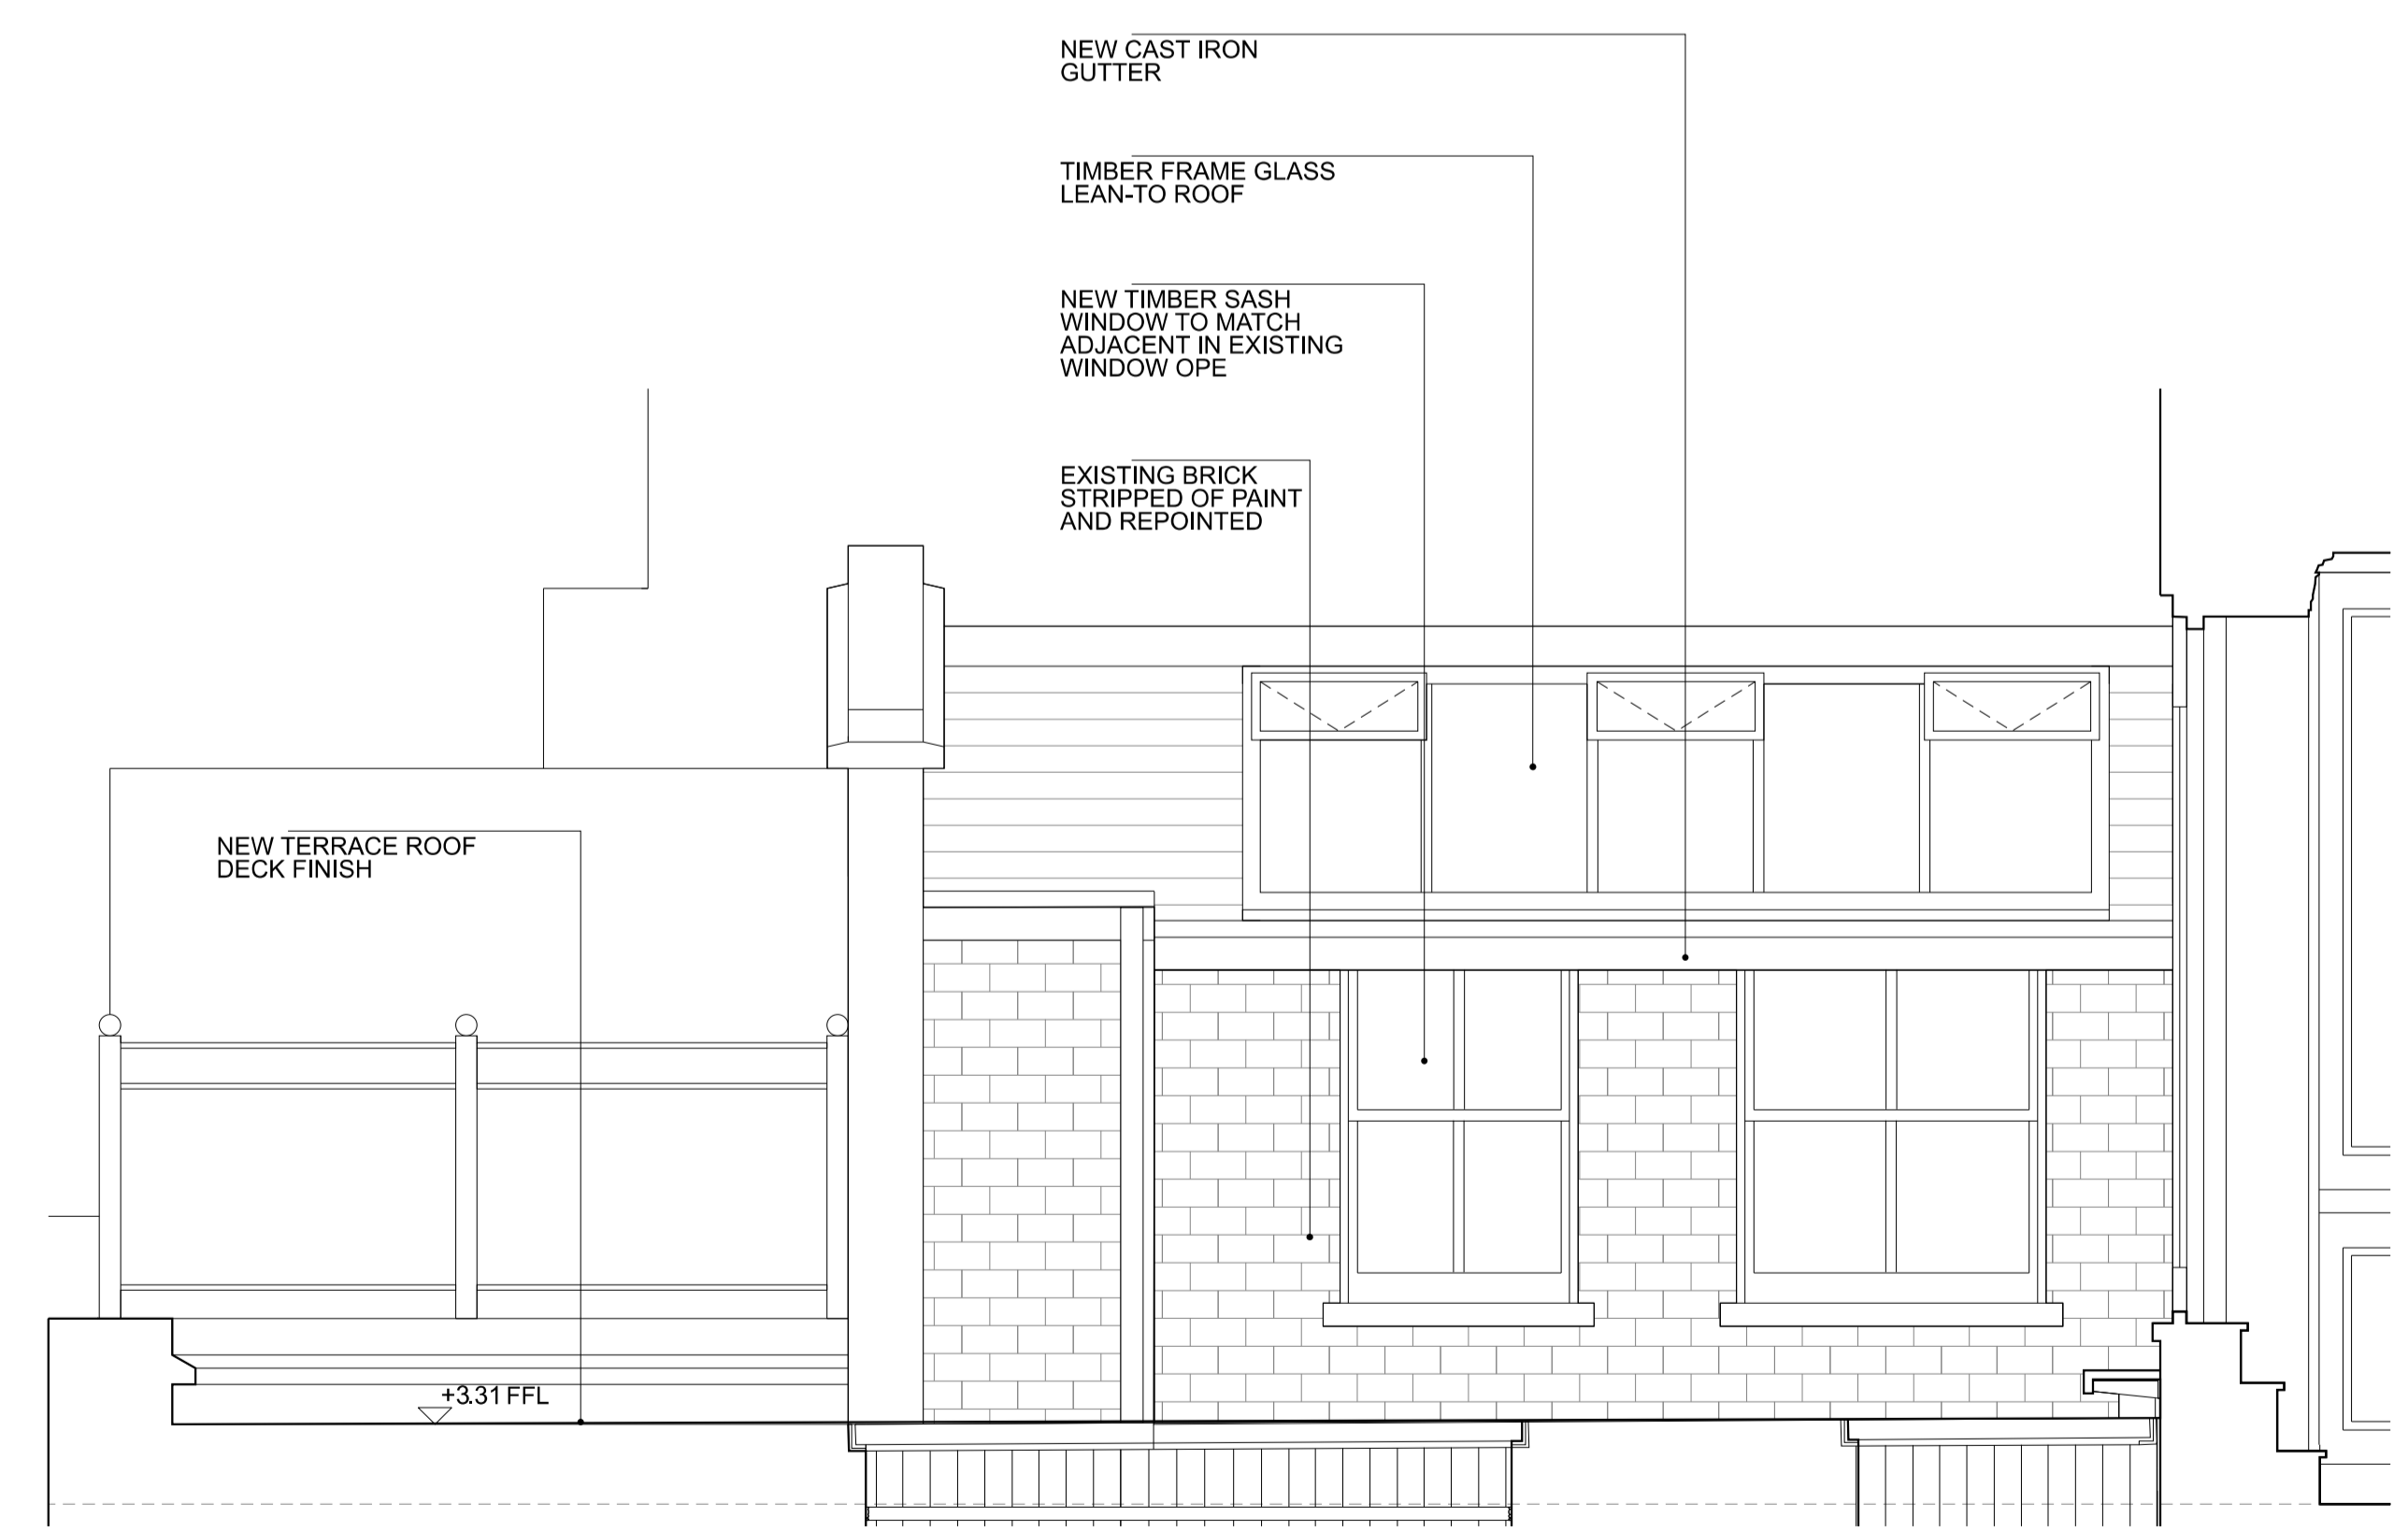

**4** 1:50 @ A1 | 1:100 @ A3  
 PROPOSED BB SECTION (LEAN-TO GLASS ROOF)

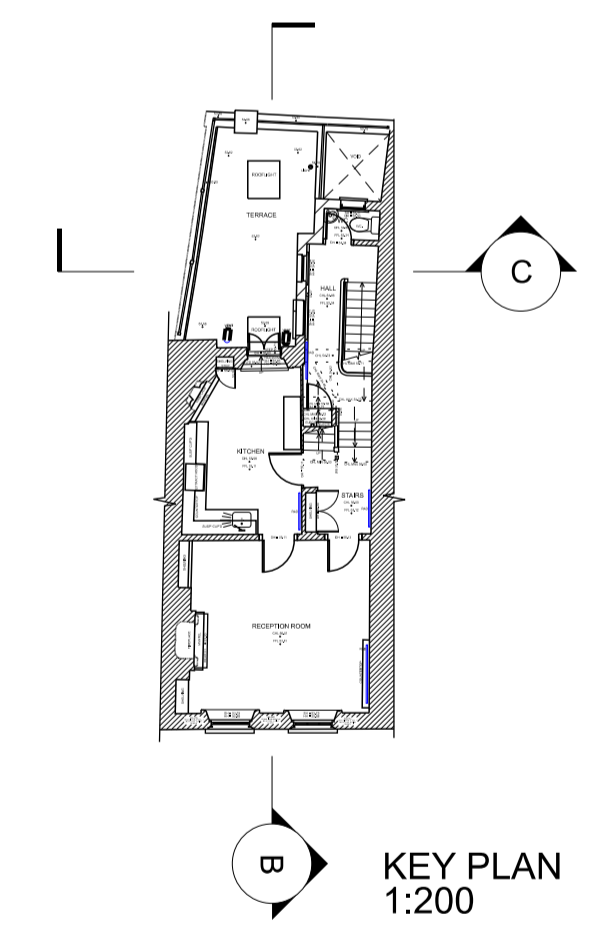

00	24.09.24	PLANNING	OA
Rev	Date	Notes	Int.
Client / Project:			
87 LEATHER LANE, LONDON EC1N 7TS			
Drawing Title:			
EXISTING AND PROPOSED SECTION CC AND DD			
Status:			
PLANNING			
Date	Drawn	Check	Scale 1:50 @ A1
AUG 2024	OA	YK	Scale 1:100 @ A3
Project No.	Unit / Block	CI / SFB Code	Type & Revision Number / Letter
0514	A	10	1201 00

