

FLOOR FINISHES

- F-0 EXISTING TO REMAIN. REPAIR WHERE NECESSARY.
- F-1 CHARACTER GRADE OAK TIMBER FLOOR BOARDS WITH MATT SEALER.
- F-3 NEW ARMSTRONG H2006 CALMING GRAY VINYL FLOORING.

WALL FINISHES

- W-1 1220X2440X12MM WHITE WASHED BIRCH PLYWOOD.
- W-2 12.5MM PAINTED GYPROC WALLBOARD (WHITE).

For Office Use: A_12683

URBAN OUTFITTERS

42-56 SEVEN DIALS
EARLHAM STREET
LONDON
WC2H 9LJ

CONSULTANT :

DRAWN BY:
AB


ISSUE / DATE:
PLANNING 06.09.2024

REVISION :
A COMMENTS FROM COUNCIL 16/09/24


SHEET TITLE :
**PROPOSED SECTION
A-A**

SHEET NO. :

A400

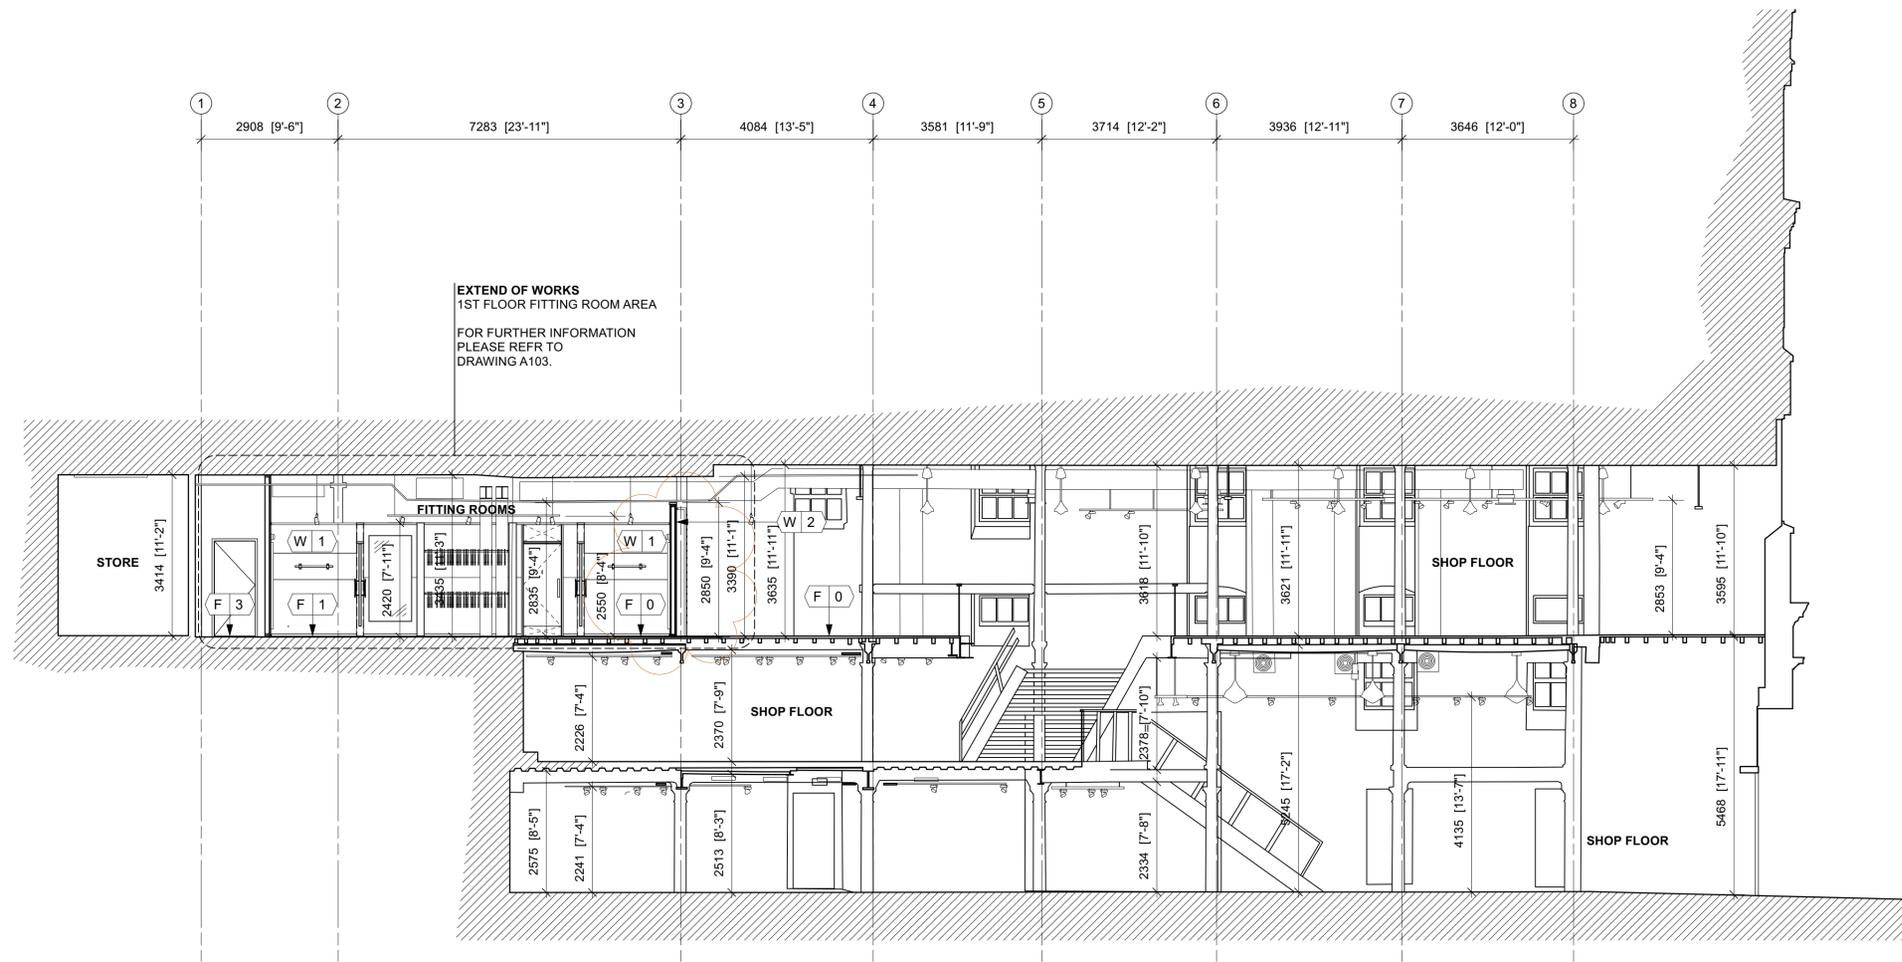

1 **PROPOSED SECTION A-A**
A400 SCALE 1:75 @ A1

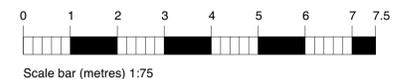

Figured dimensions shall be taken in preference to scaled dimensions and any discrepancies or errors are to be referred to the Designer. Contractors, sub-contractors and suppliers must verify all dimensions on site before commencing work or making any fabrication drawings. © Copyright Reserved.