


FLOOR FINISHES

F-0 EXISTING TO REMAIN. REPAIR WHERE NECESSARY.

WALL FINISHES


W-2 12.5MM PAINTED GYPROC WALLBOARD (WHITE).

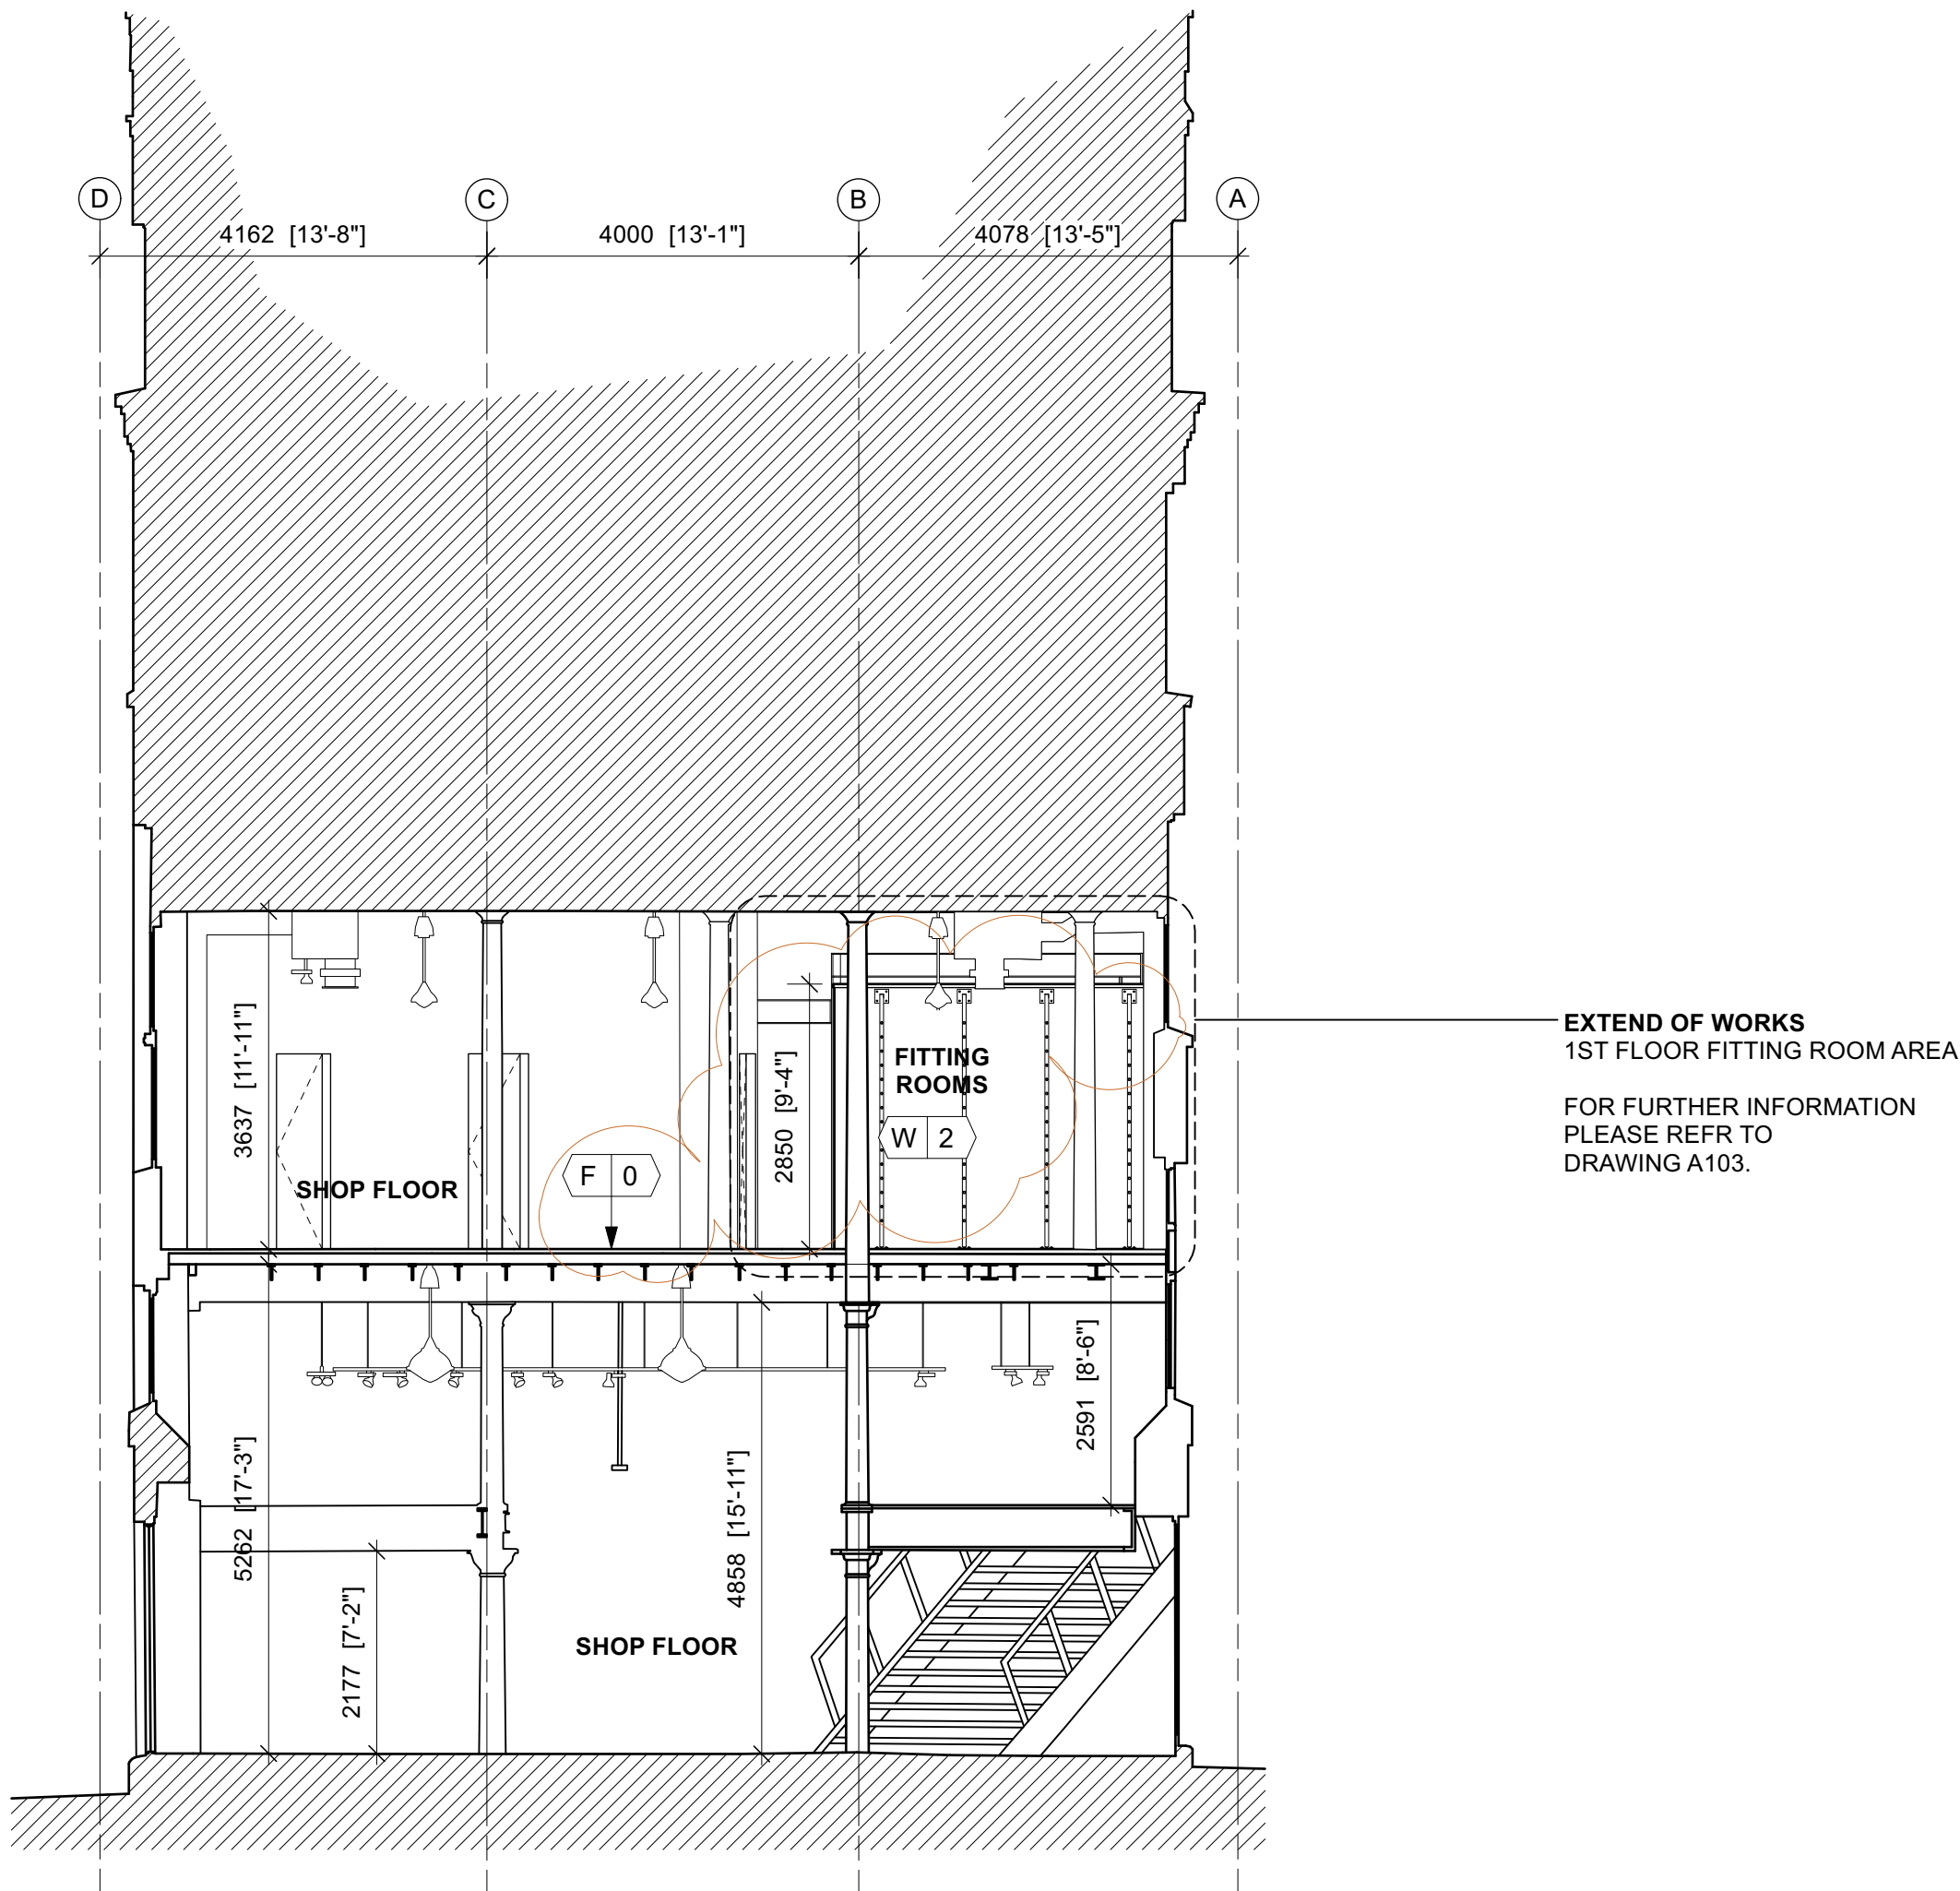

1 PROPOSED SECTION B-B
A401 SCALE 1:75 @ A1

LEGEND

- OUTSIDE OF DEMISE AREA.
- SHARED SPACE.

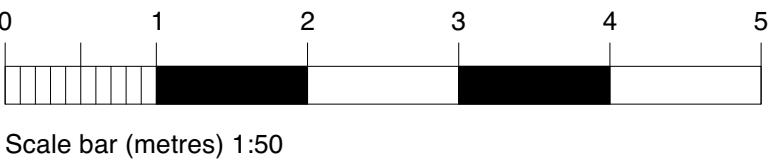

For Office Use: A_12683

URBAN OUTFITTERS

42-56 SEVEN DIALS
EARLHAM STREET
LONDON
WC2H 9LJ

CONSULTANT :

DRAWN BY:

AB

ISSUE / DATE:

PLANNING 06.09.2024

REVISION :

A COMMENTS FROM COUNCIL 16/09/24

SHEET TITLE :
PROPOSED SECTION
B-B

SHEET NO. :

A401