



500mm
250
0mm 50
Scale 1:5

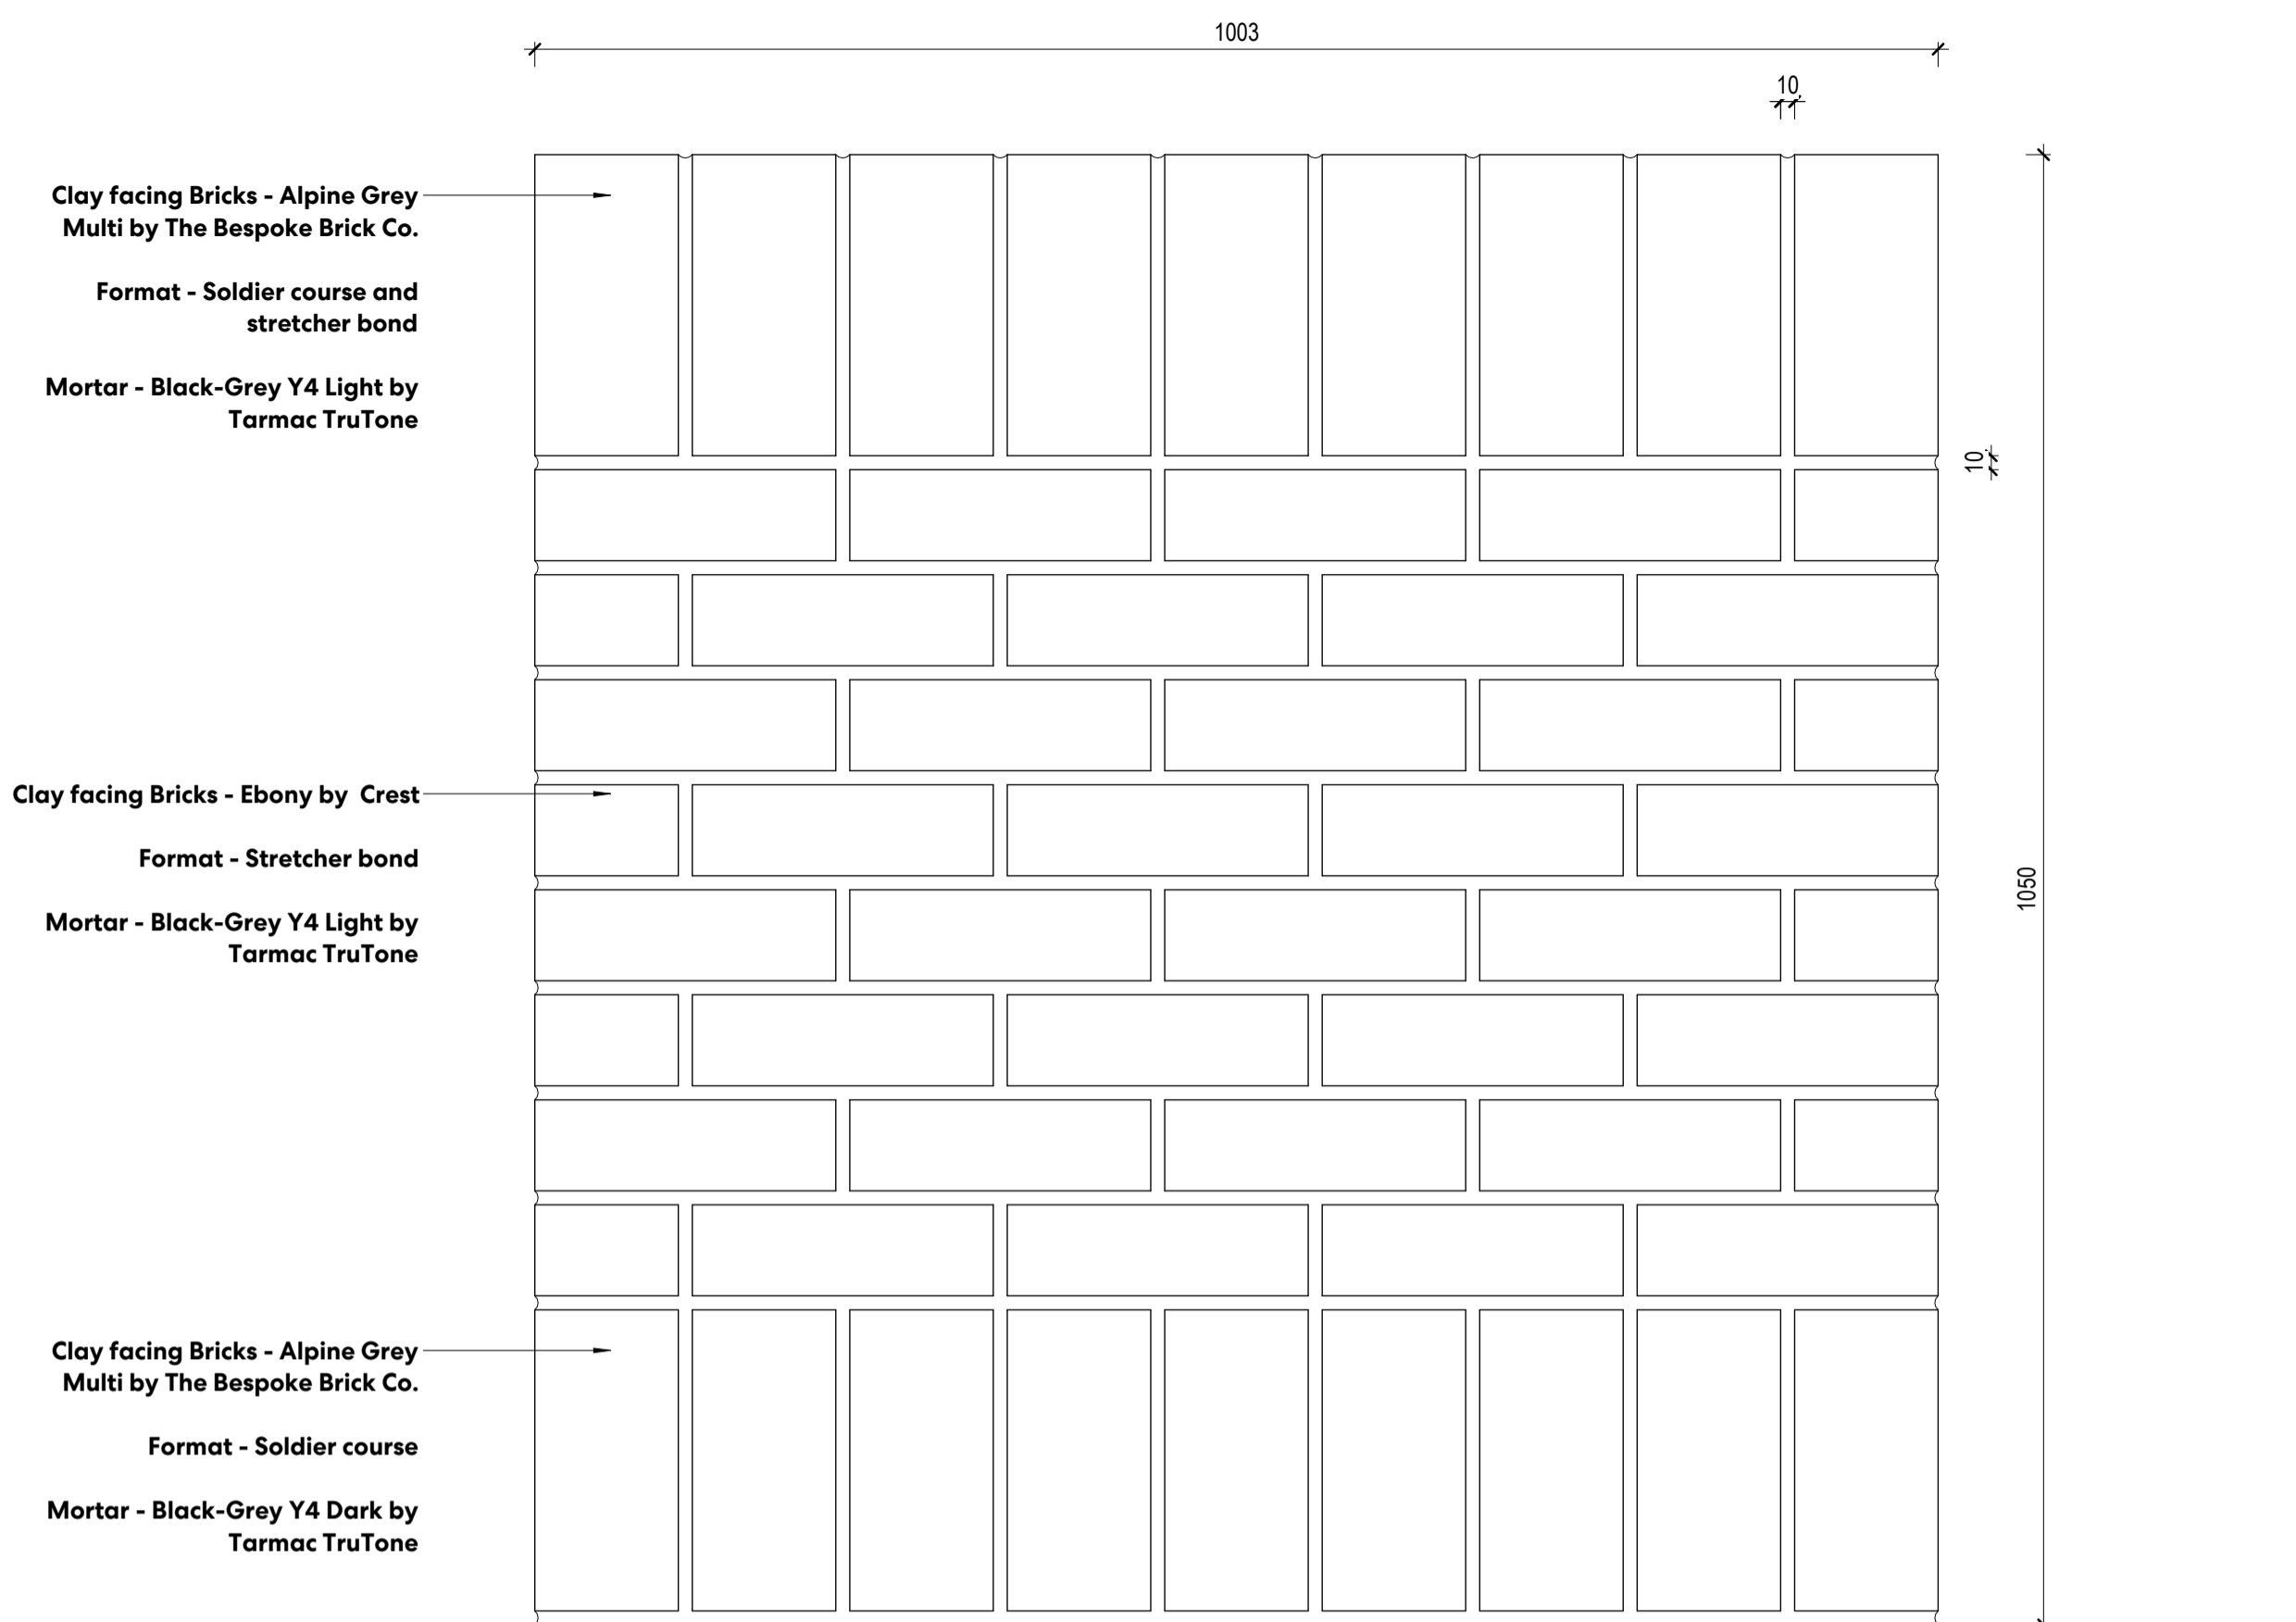

PLOT B - 1m x 1m SAMPLE PANEL

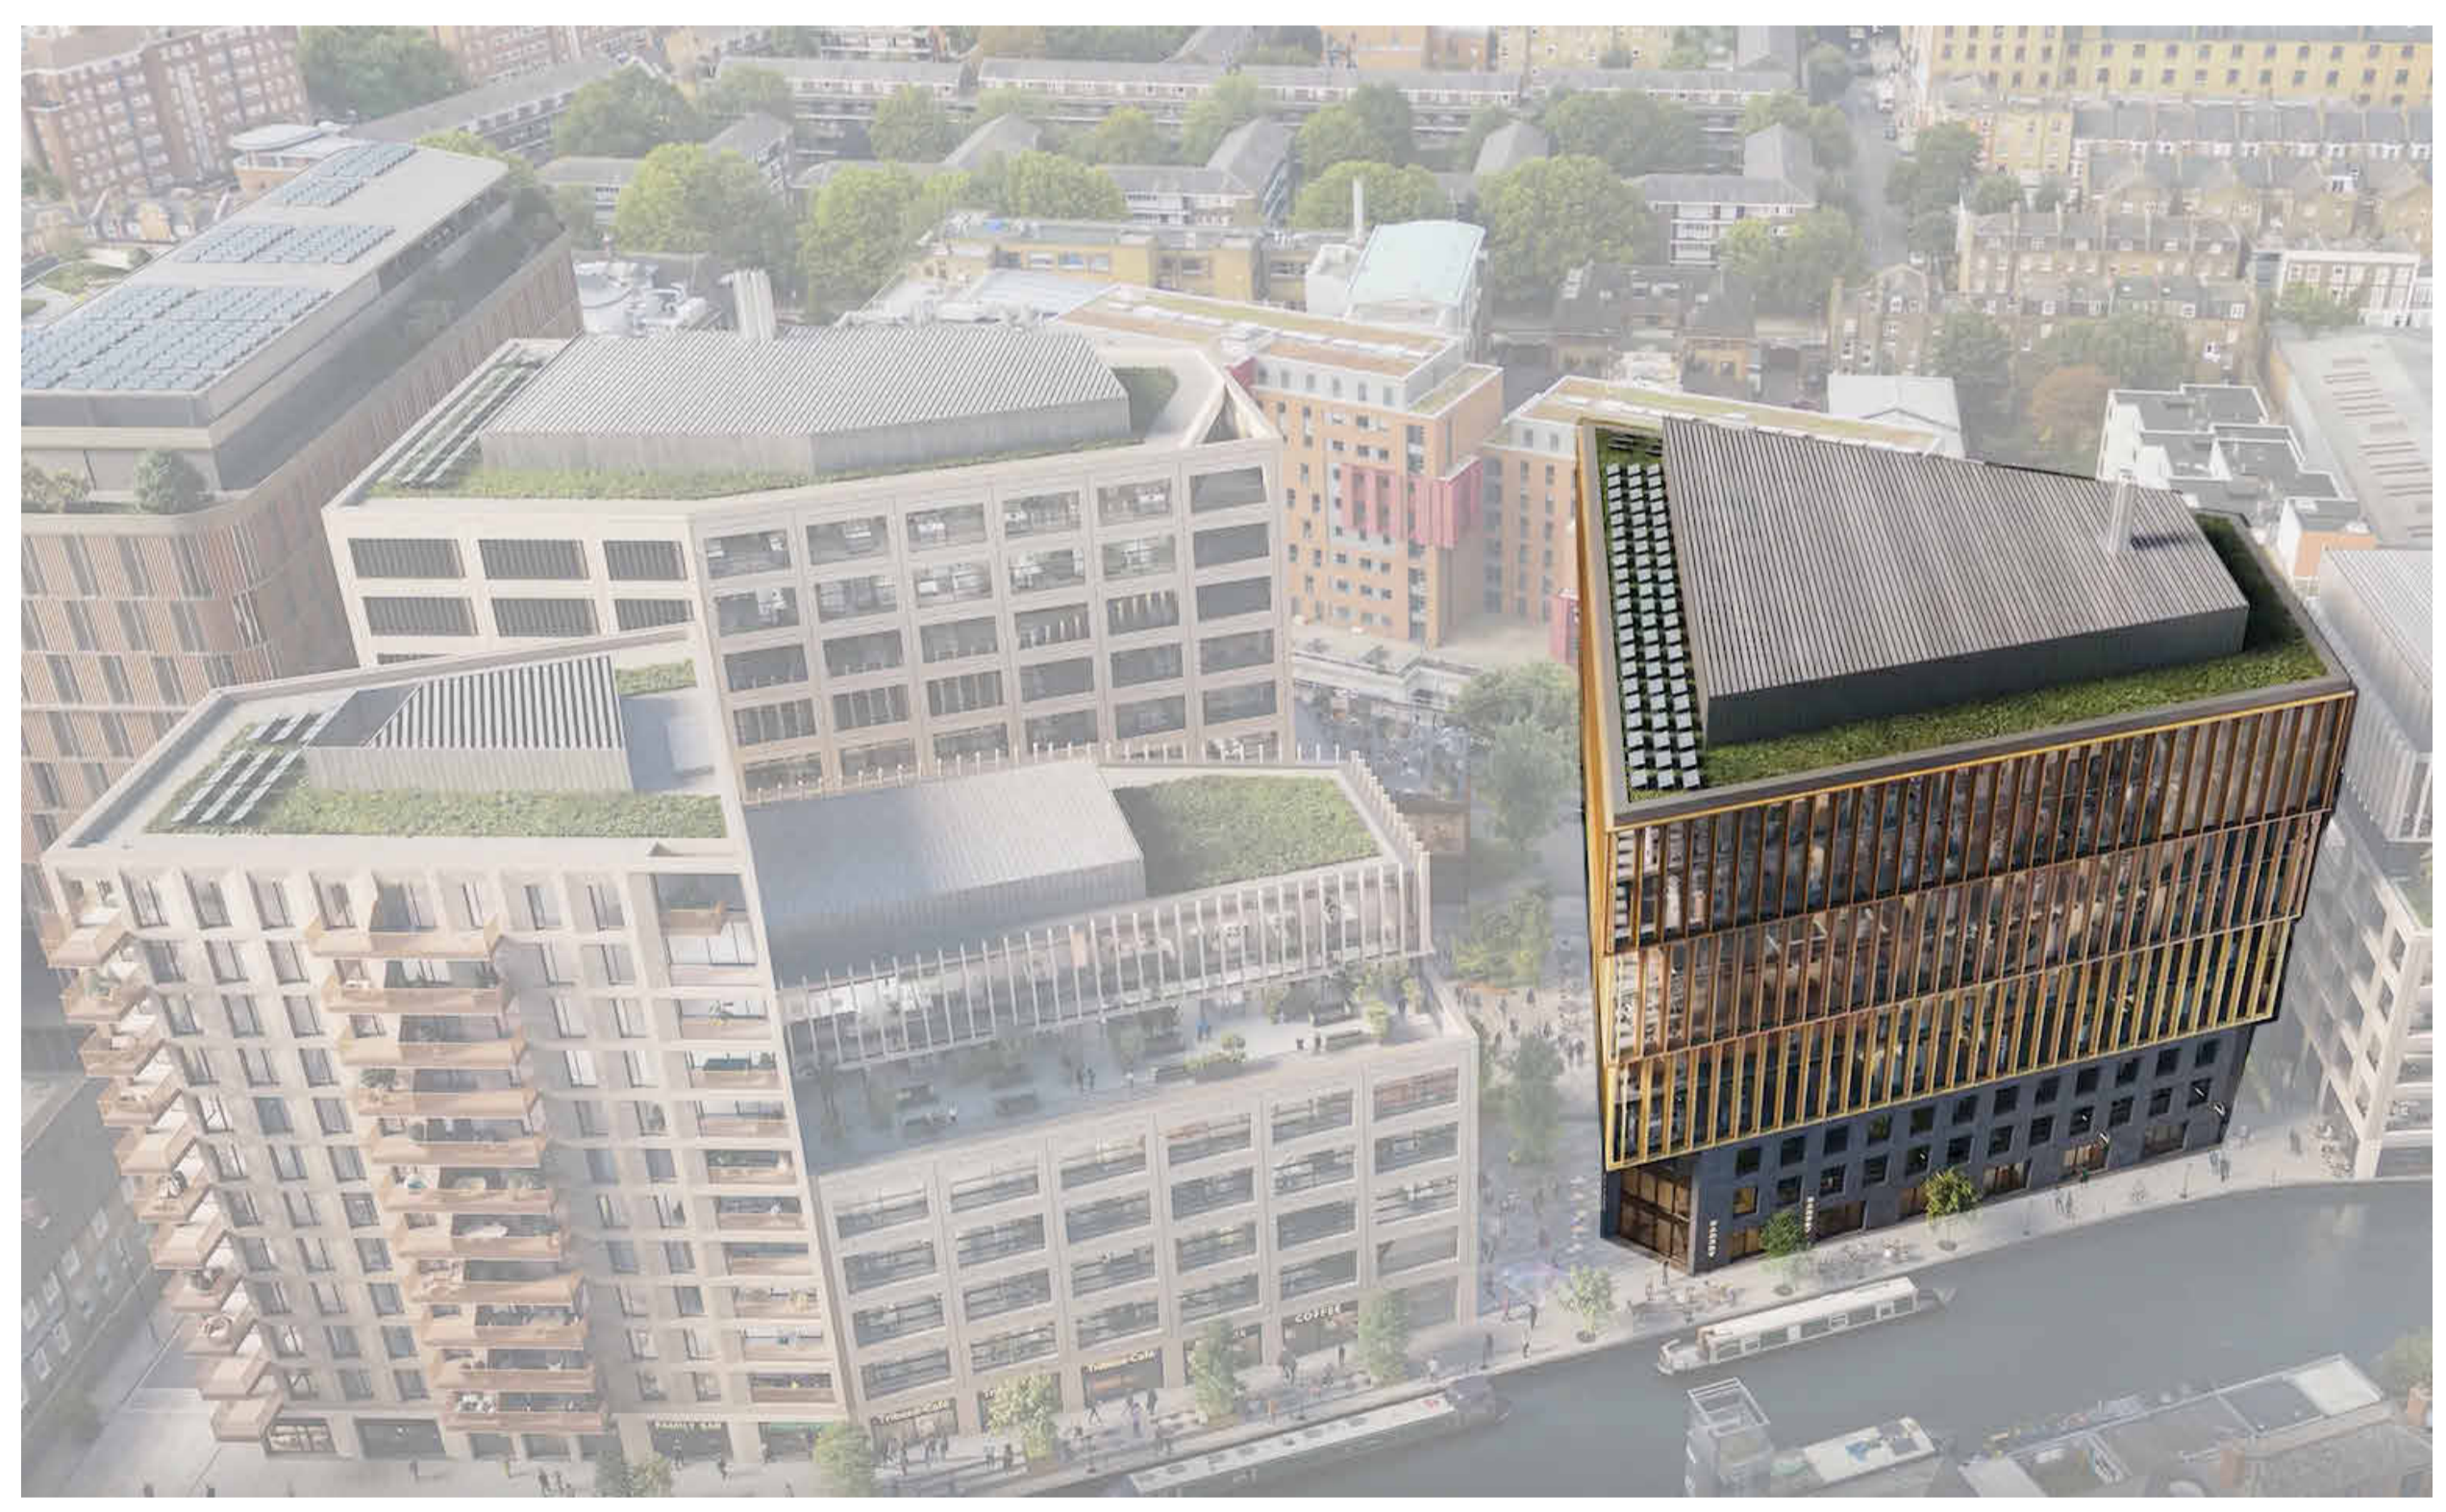

NOTES

Drawing indicates design intent only.
All information, areas, dimensions and datum levels are subject to detailed survey, detailed design and investigative work.
Do not scale from the drawing.


This drawing is the property of Perkins&Will UK Ltd. No disclosure or copy of it may be made without the written permission of Perkins&Will UK Ltd.

STAGE 4

PROJECT

TRIBECA
Reef Group
Plot C - The Assembly and Connector

KEYPLAN

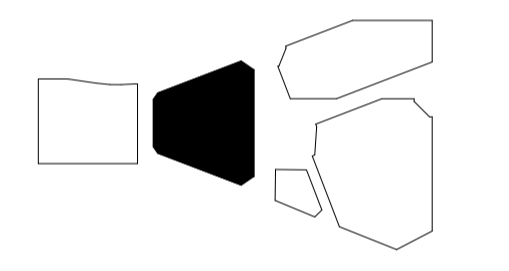

ISSUE CHART

MARK	ISSUE	DATE
Date		17/09/24
Job Number		322596
Scale		1:5 @A1
Drawn		pk
Checked		
Approved		pd
CDE STATUS		

FOR INFORMATION

TITLE
1m x 1m SAMPLE PANELS FOR PLANNING - PLOT B

SHEET NUMBER

TRI - PWA - B1 - ZZ - SK - A - SK17.09

PROJECT	AUTHOR	VOLUME	LEVEL	TYPE	ROLE	NUMBER
CDE STATUS CODE						REVISION