



500mm
250
0mm 50
Scale 1:5

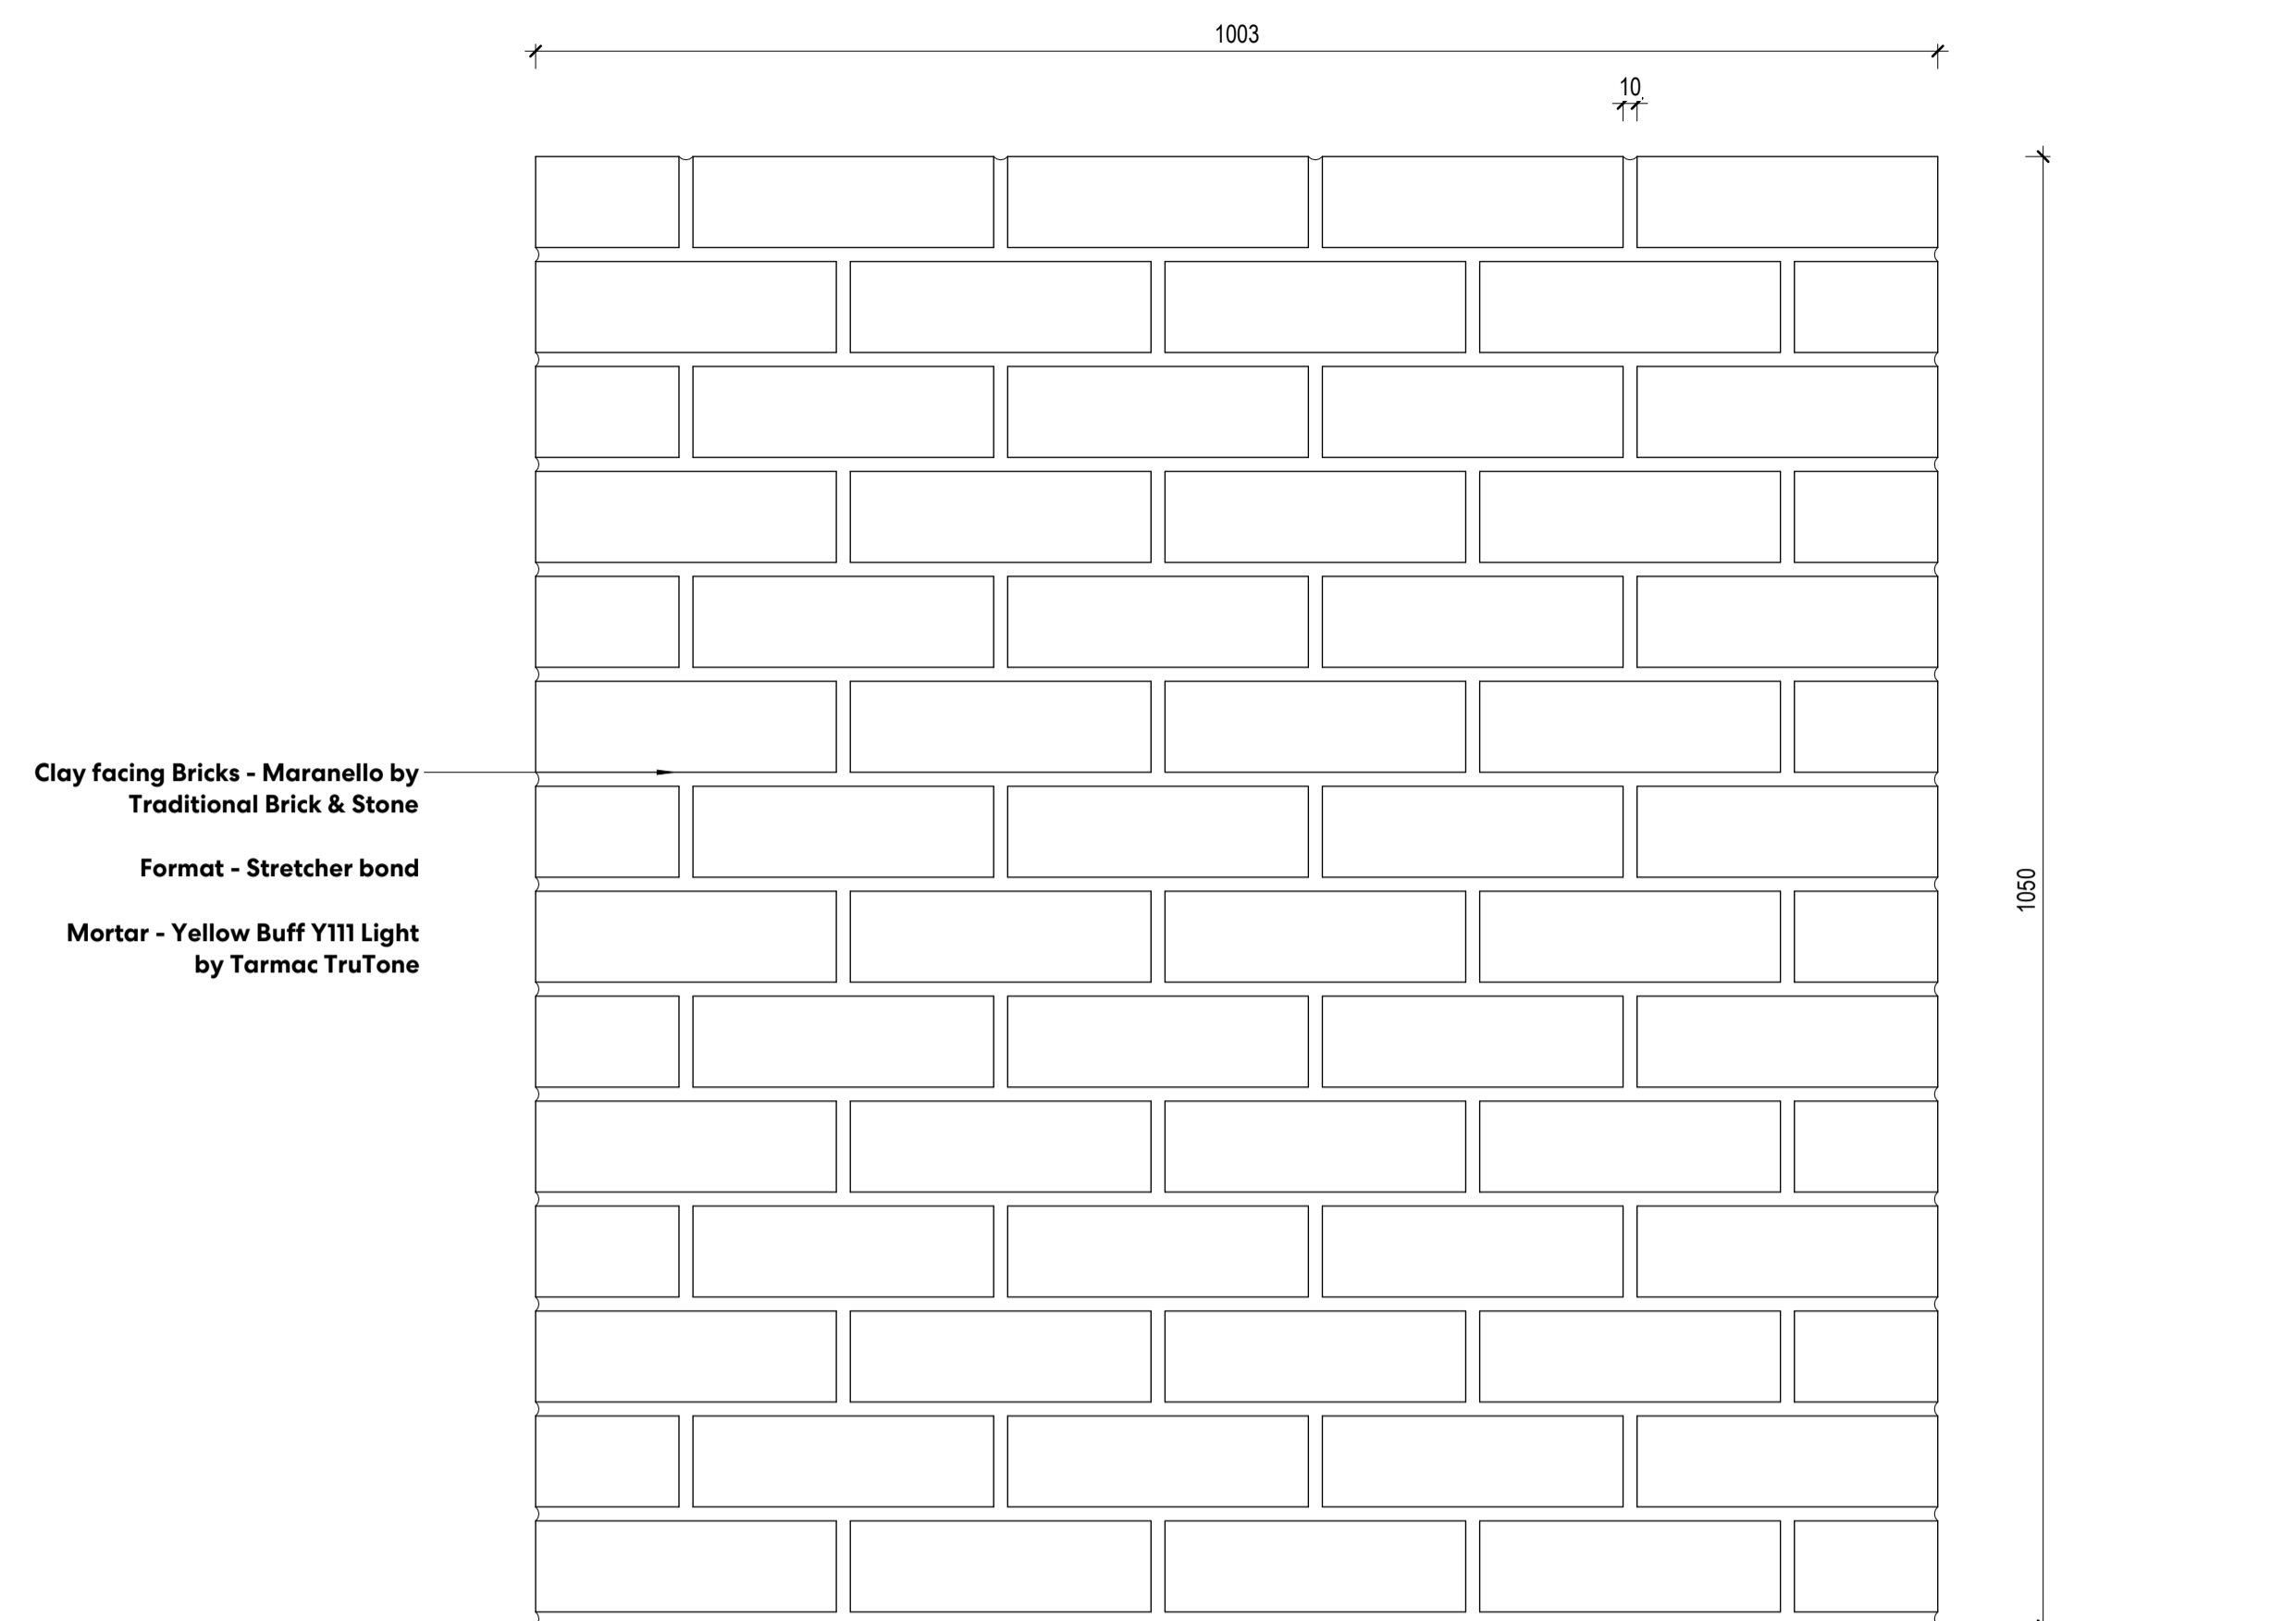

Clay facing Bricks - Maranello by
Traditional Brick & Stone
Format - Stretcher bond
Mortar - Yellow Buff Y111 Light
by Tarmac TruTone

PLOT C1 & C3 - 1m x 1m SAMPLE PANEL

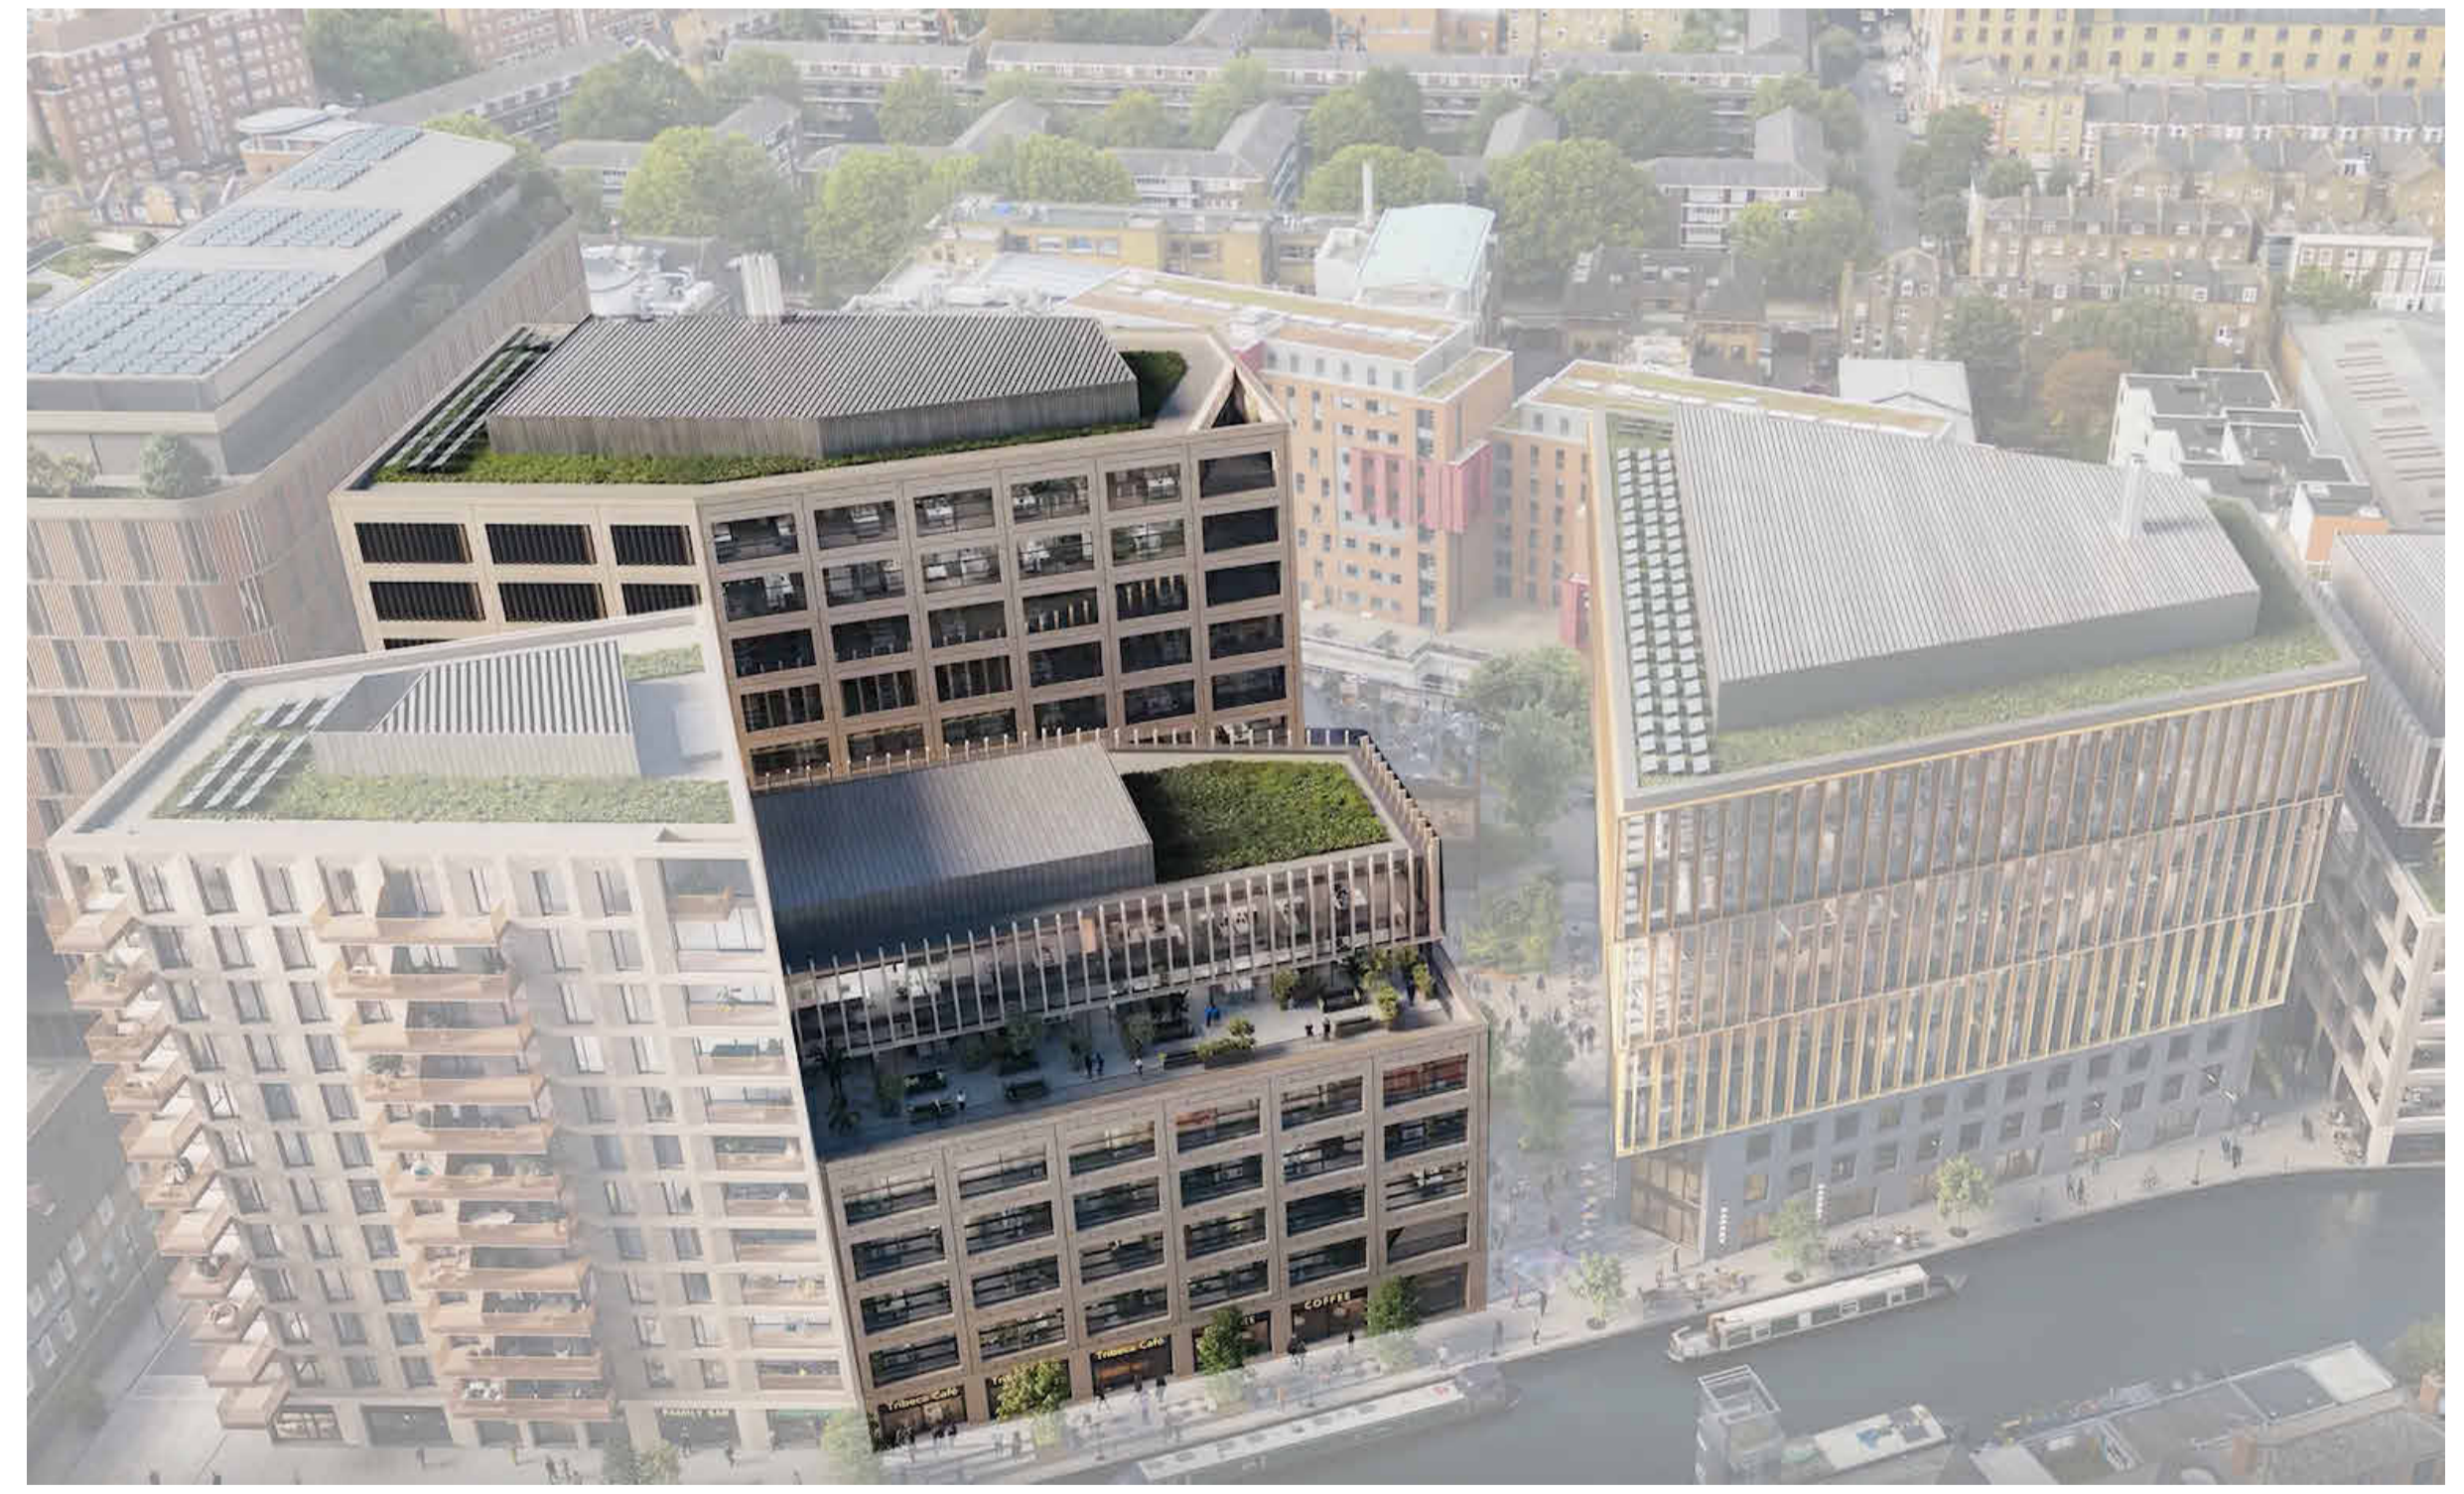

NOTES

Drawing indicates design intent only.
All information, areas, dimensions and datum levels are subject to detailed survey, detailed design and investigative work.
Do not scale from the drawing.


This drawing is the property of Perkins&Will UK Ltd. No disclosure or copy of it may be made without the written permission of Perkins&Will UK Ltd.

STAGE 4

PROJECT

TRIBECA
Reef Group
Plot C - The Assembly and Connector

KEYPLAN

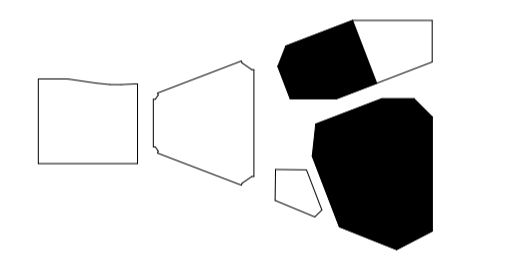

ISSUE CHART

MARK	ISSUE	DATE
Date		17/09/24
Job Number		322596
Scale		1:5 @A1
Drawn		pk
Checked		
Approved		pd
CDE STATUS		

FOR INFORMATION
TITLE
**1m x 1m SAMPLE PANELS
FOR PLANNING - PLOT
C1 & C3**

SHEET NUMBER

TRI - PWAC1C3 - ZZ - SK - A - SK17.092
PROJECT | AUTHOR | VOLUME | LEVEL | TYPE | ROLE | NUMBER
CDE STATUS CODE | REVISION