

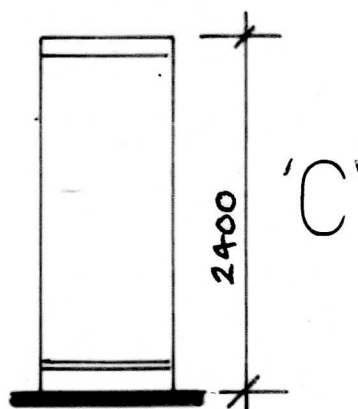
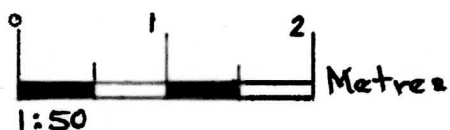


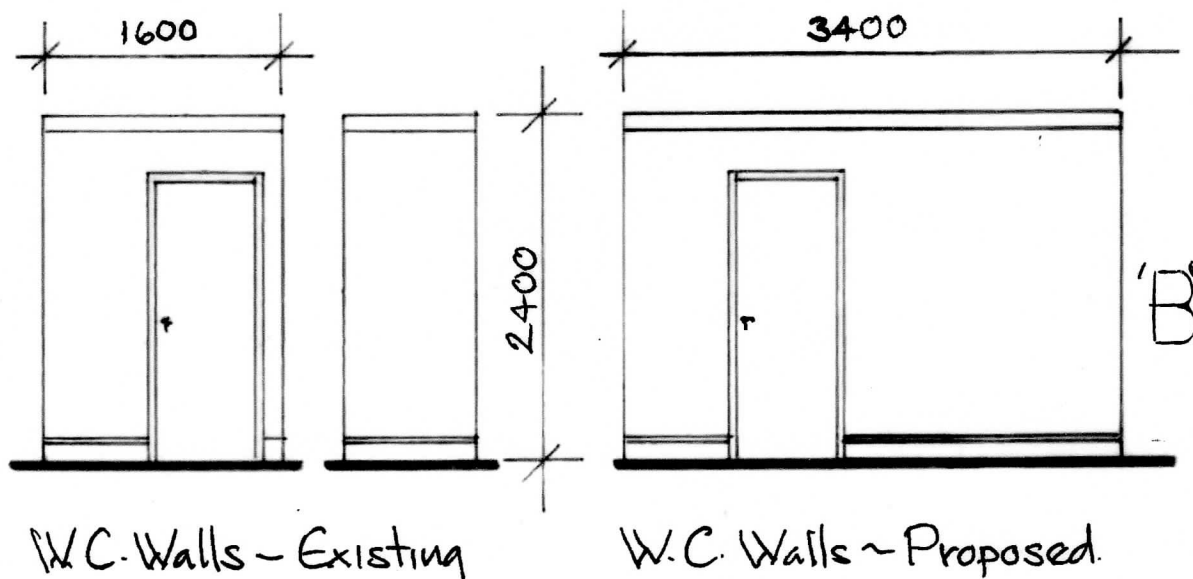

Elevations

SITE: Lavita House • Chalton Street • London NW1.

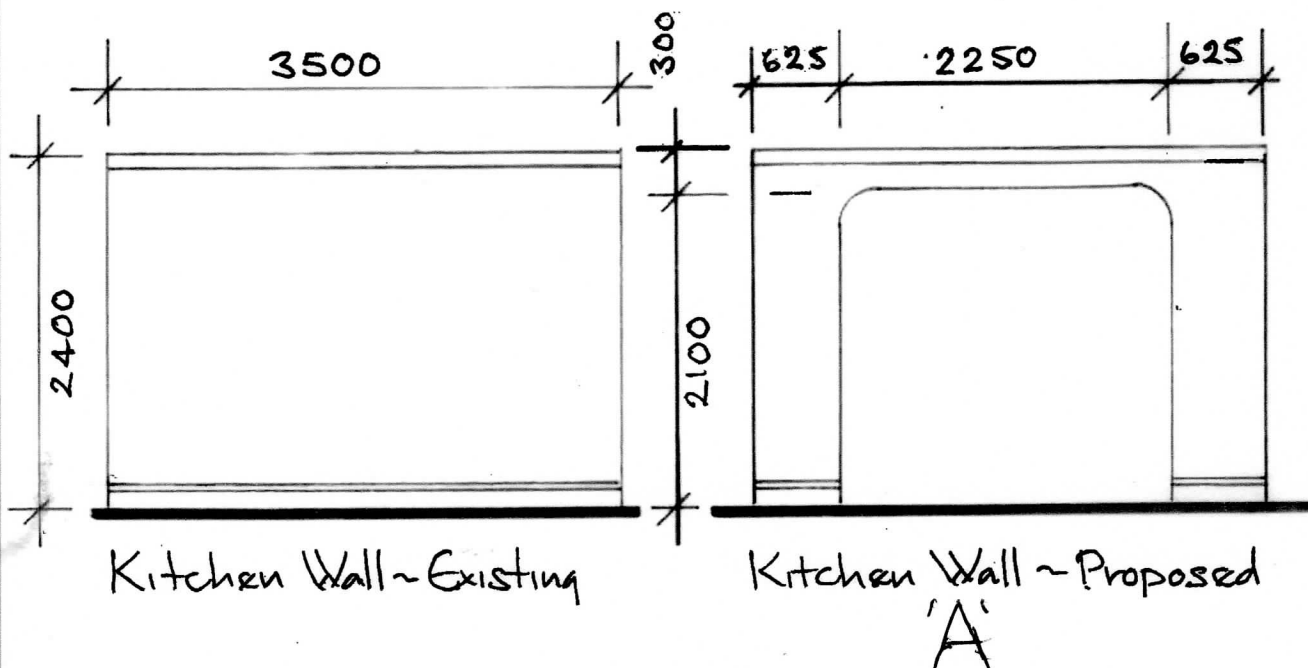

PROPERTY SERVICES

Architectural Designers
& Surveyors
Newbury (01635) 864956

DRAWN: AMF.

SCALE: 1:50

DATE: Aug 24

DRAWING No.

24/340/15C