


Existing Section A



Existing Mezzanine

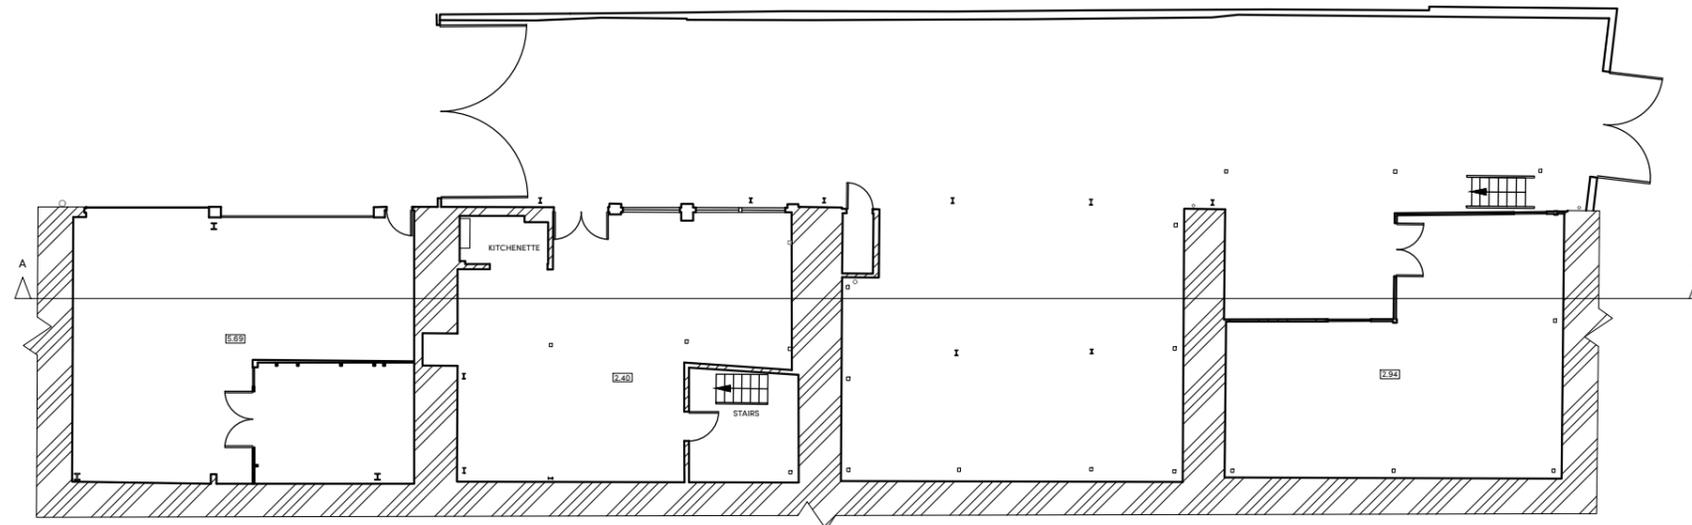

Existing Plans



NOTES

- 1) ALL DIMENSIONS TO BE CHECKED ON SITE AND NOT SCALED FROM THIS DRAWING.
- 2) HOLLIS SHALL BE INFORMED IN WRITING OF ANY DISCREPANCIES.
- 3) ALL DIMENSIONS ARE IN METRES ONLY.
- 4) ELEVATION HAS BEEN PRODUCED BY SCALING PHOTOGRAPHY.

KEY

REVISIONS

REV.	DATE	AMENDMENTS	INITIAL

THIS DRAWING IS FOR THE FOLLOWING PURPOSE ONLY:
 PRELIMINARY TENDER CONSTRUCTION
 SKETCH MEASURED SURVEY CONTRACT

TITLE
Arches 43 - 46 Castle Mews
 Existing Plans

CLIENT
 The Arch Co
 3rd Floor ; 140 London Wall
 Barbican
 London, EC2Y 5DN

PROJECT NAME
 Arches 43 - 46 Castle Mews

HOLLIS 
 140 London Wall
 London
 EC2Y 5DN

T +44 20 7622 9555
 W hollisglobal.com

DATE	DRAWN BY			
07.10.2022	AB			
SCALE	CHECKED			
1:200 @A3	TP			
PROJECT	LINE	ORIGINATOR	VOLUME/ ZONE/BUILDG	LEVEL
114266	102	HLS	XX	XX
FILE	DISCIPLINE/ SCALE	NUMBER	STATUS	REVISION
DR	G	10200	SO	---