



- ① Shop
- ② Preperation Area
- ③ New cold store (removable)

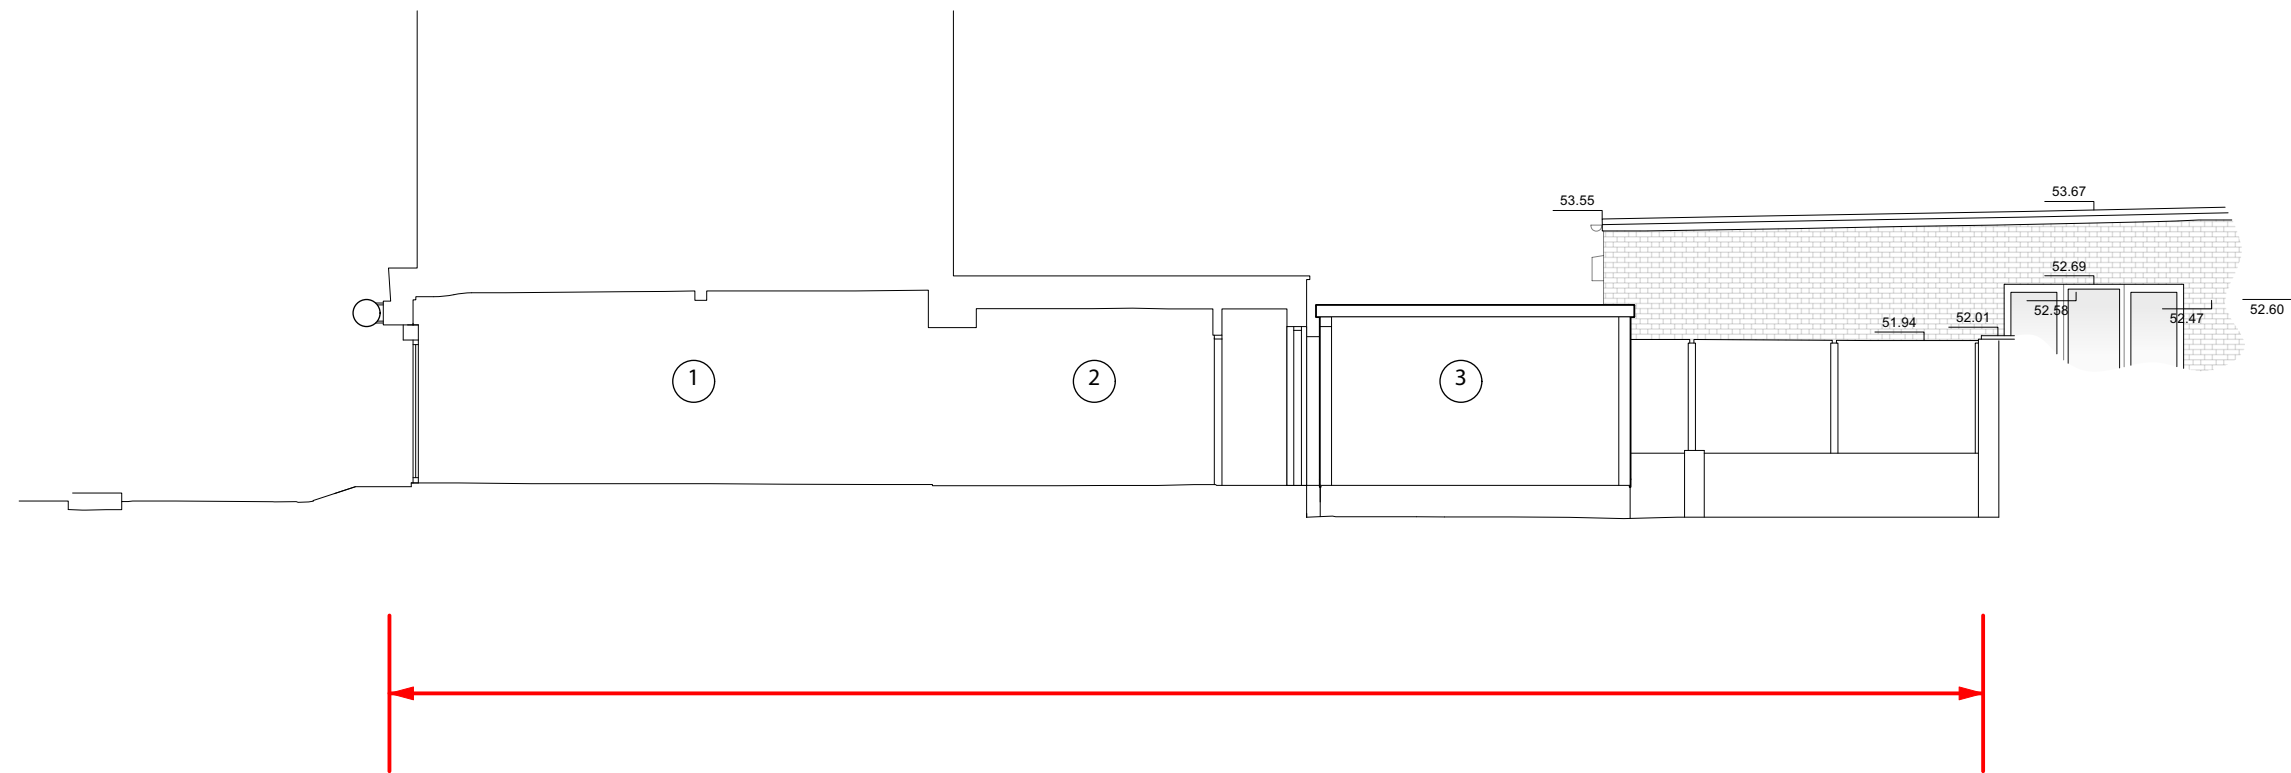

Datum @ 50.00mAOD
 SECTION A-A

DO NOT SCALE ANY PART OF THIS DRAWING FOR CONSTRUCTION.

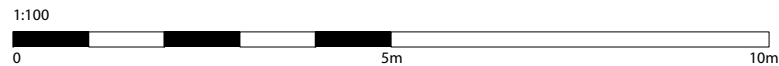

Application site