



PROPOSED PLAN 1:25



ELEVATION 1:25

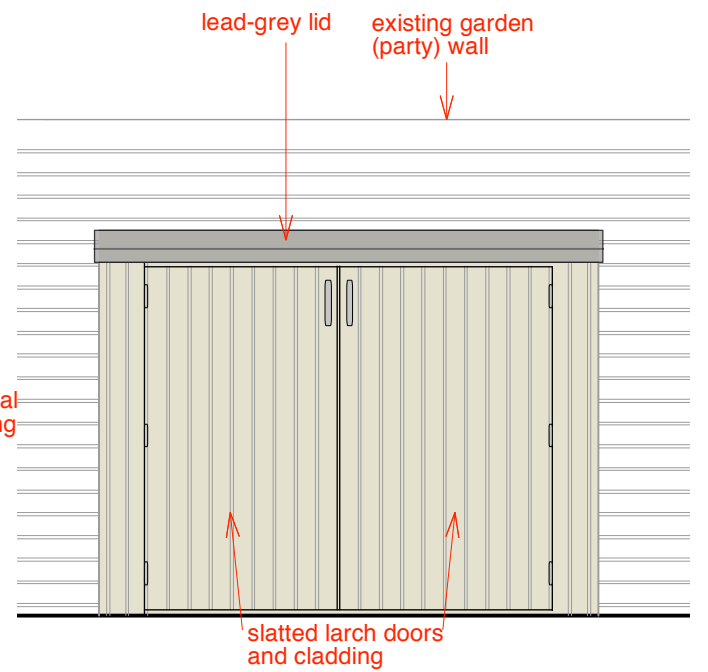

FRONT WALL ELEVATION 1:25

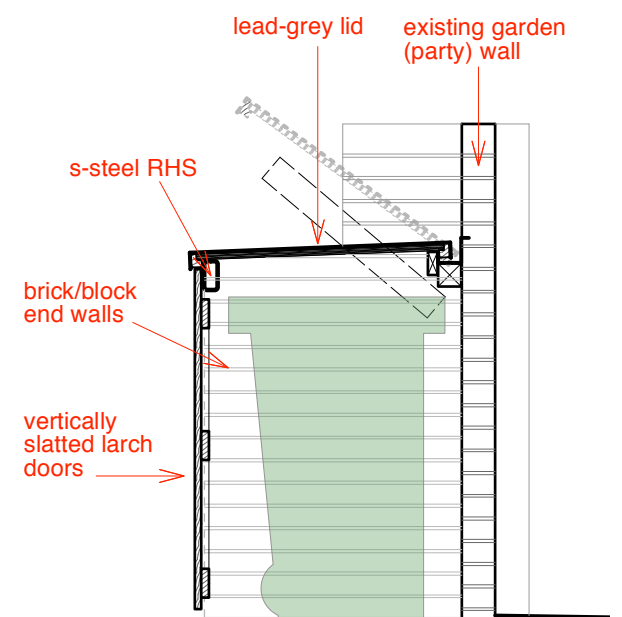

SECTION 1:25

Note:  
All dimensions to be checked on site.  
Drawing subject to all statutory  
approvals. Boundaries are shown  
indicatively.

Revisions:

PLANNING DRAWING

3 WINDMILL HILL LONDON NW3 6RU

BIN (RECYCLING & REFUSE) STORE

JONATHAN FREEGARD 5 TREDEGAR SQ. LONDON E3 5AD 07703 314 179

DWG. No. 3WH-PL-42

DATE SEPT. 2024

SCALE 1:25 @ A3 size