



1 Elevation - Existing

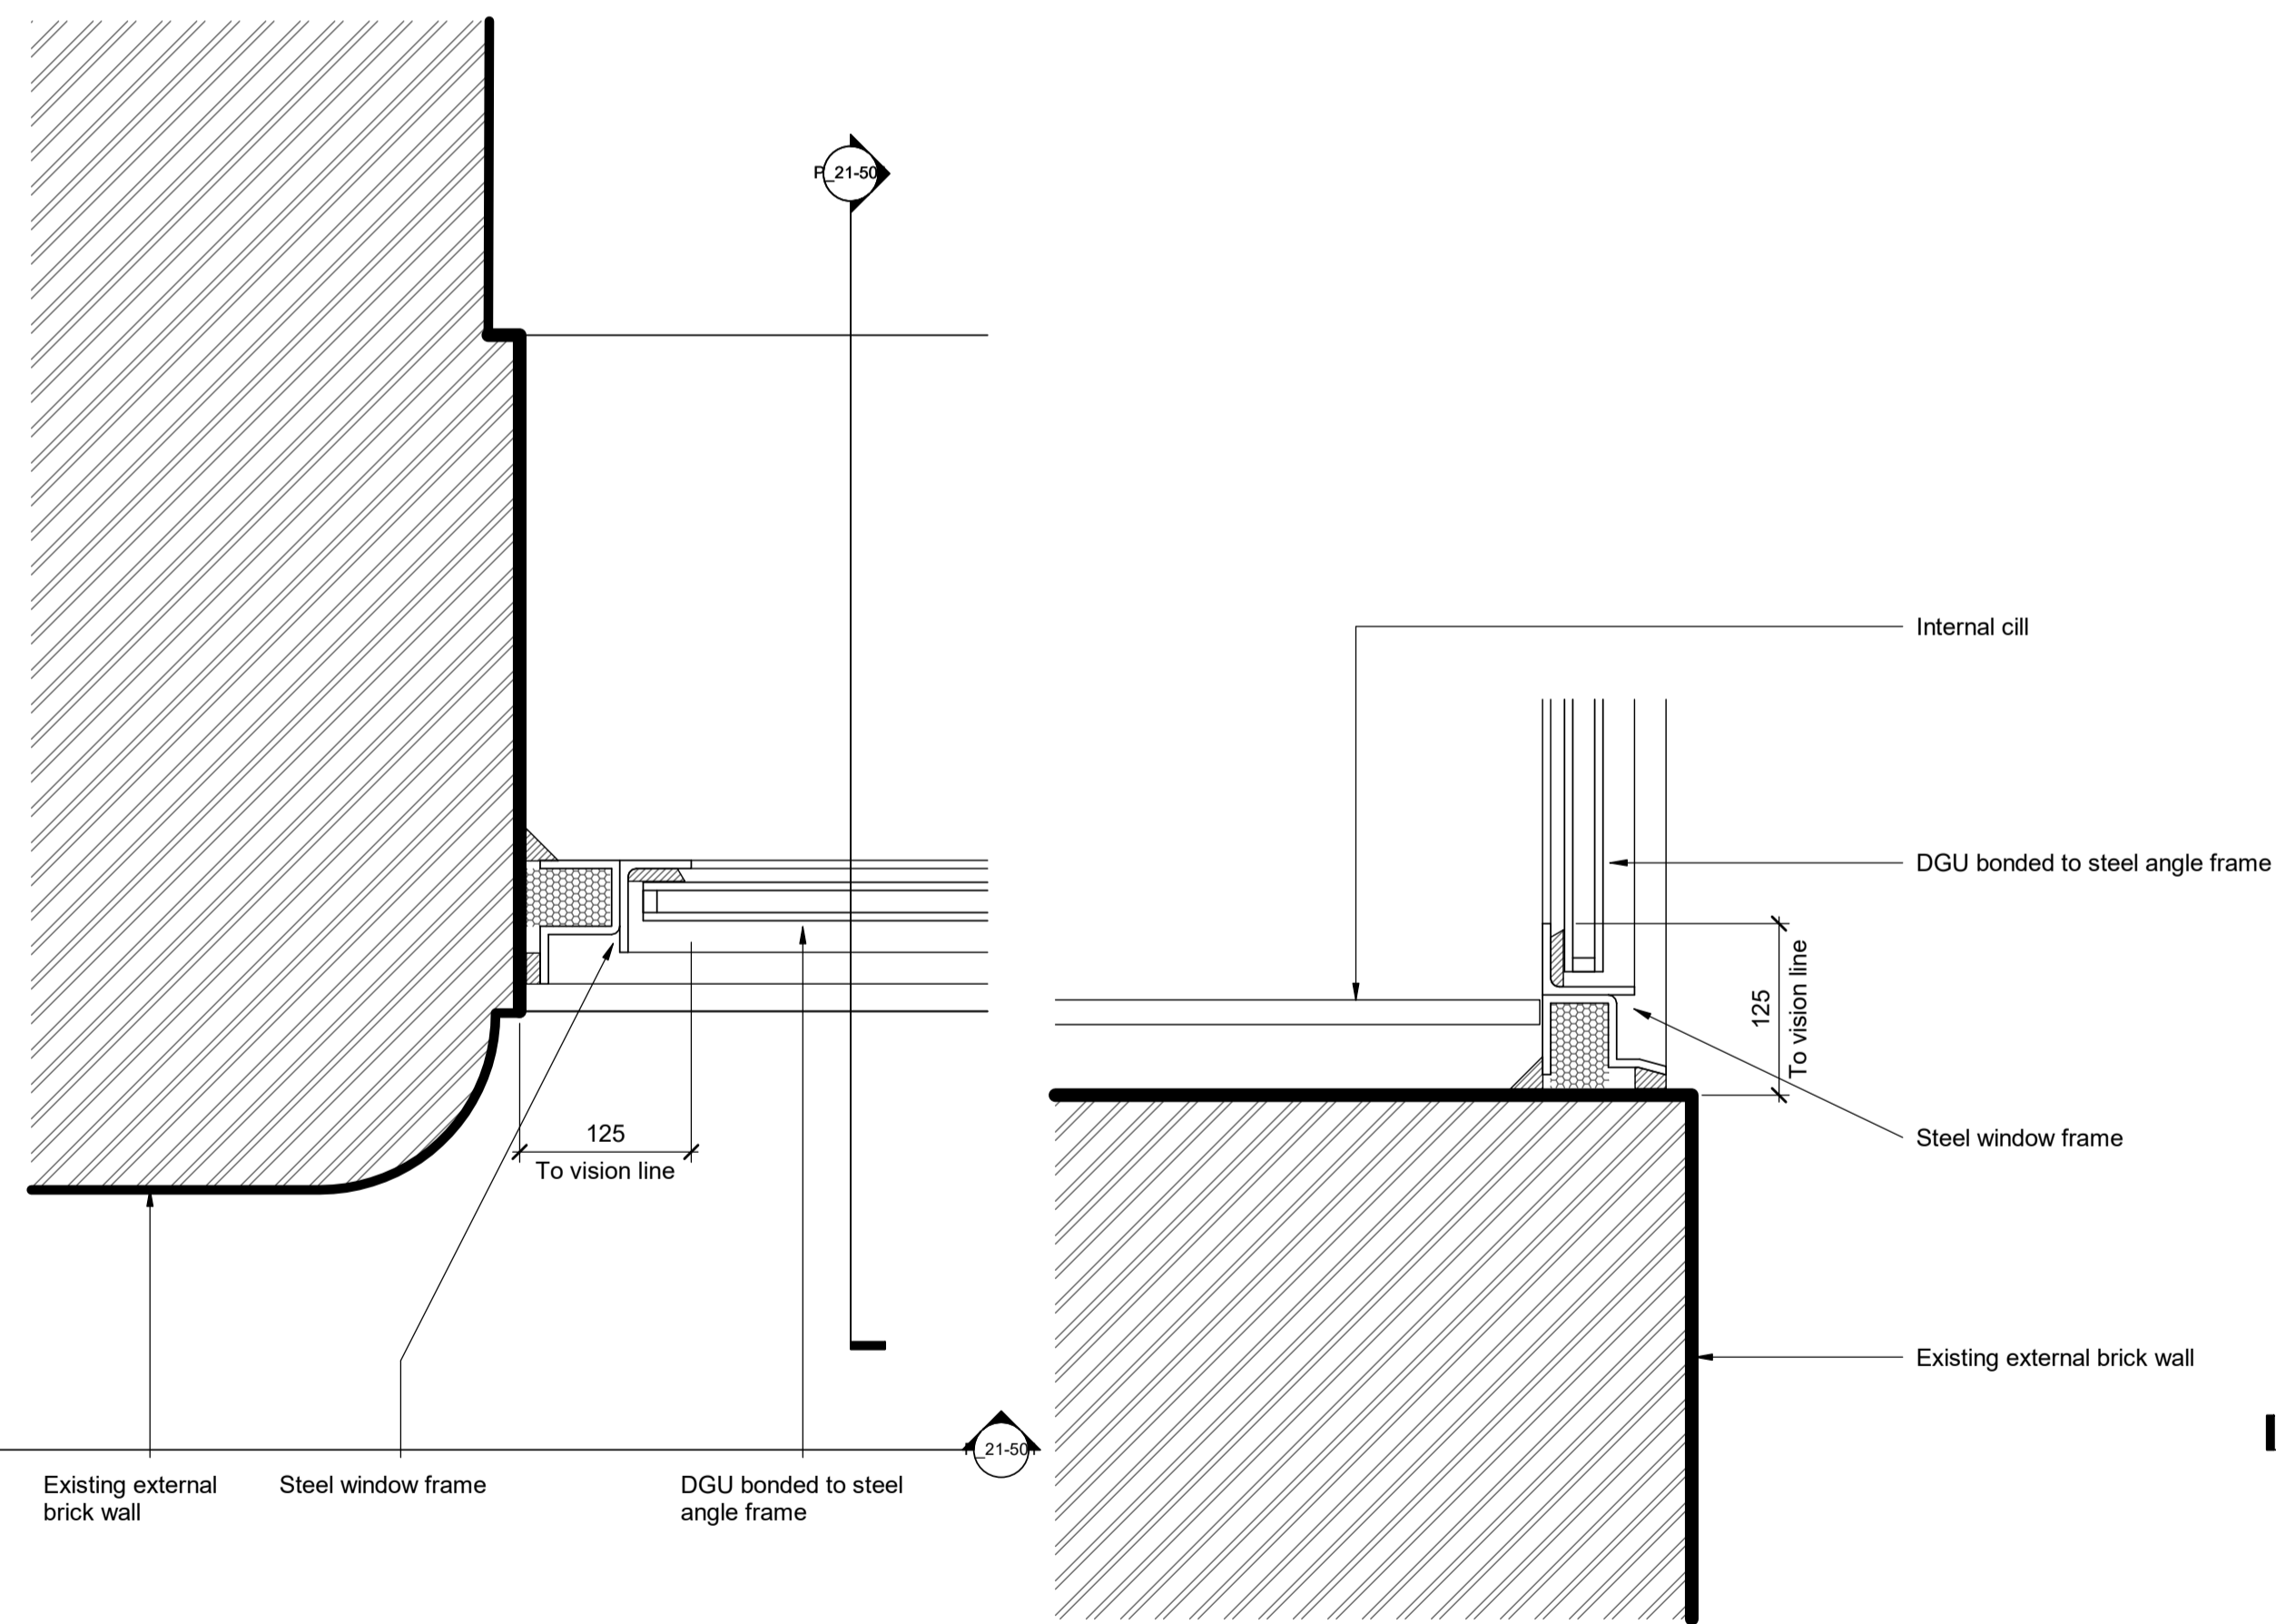


2 Plan detail - Existing

3 Cill detail - Existing

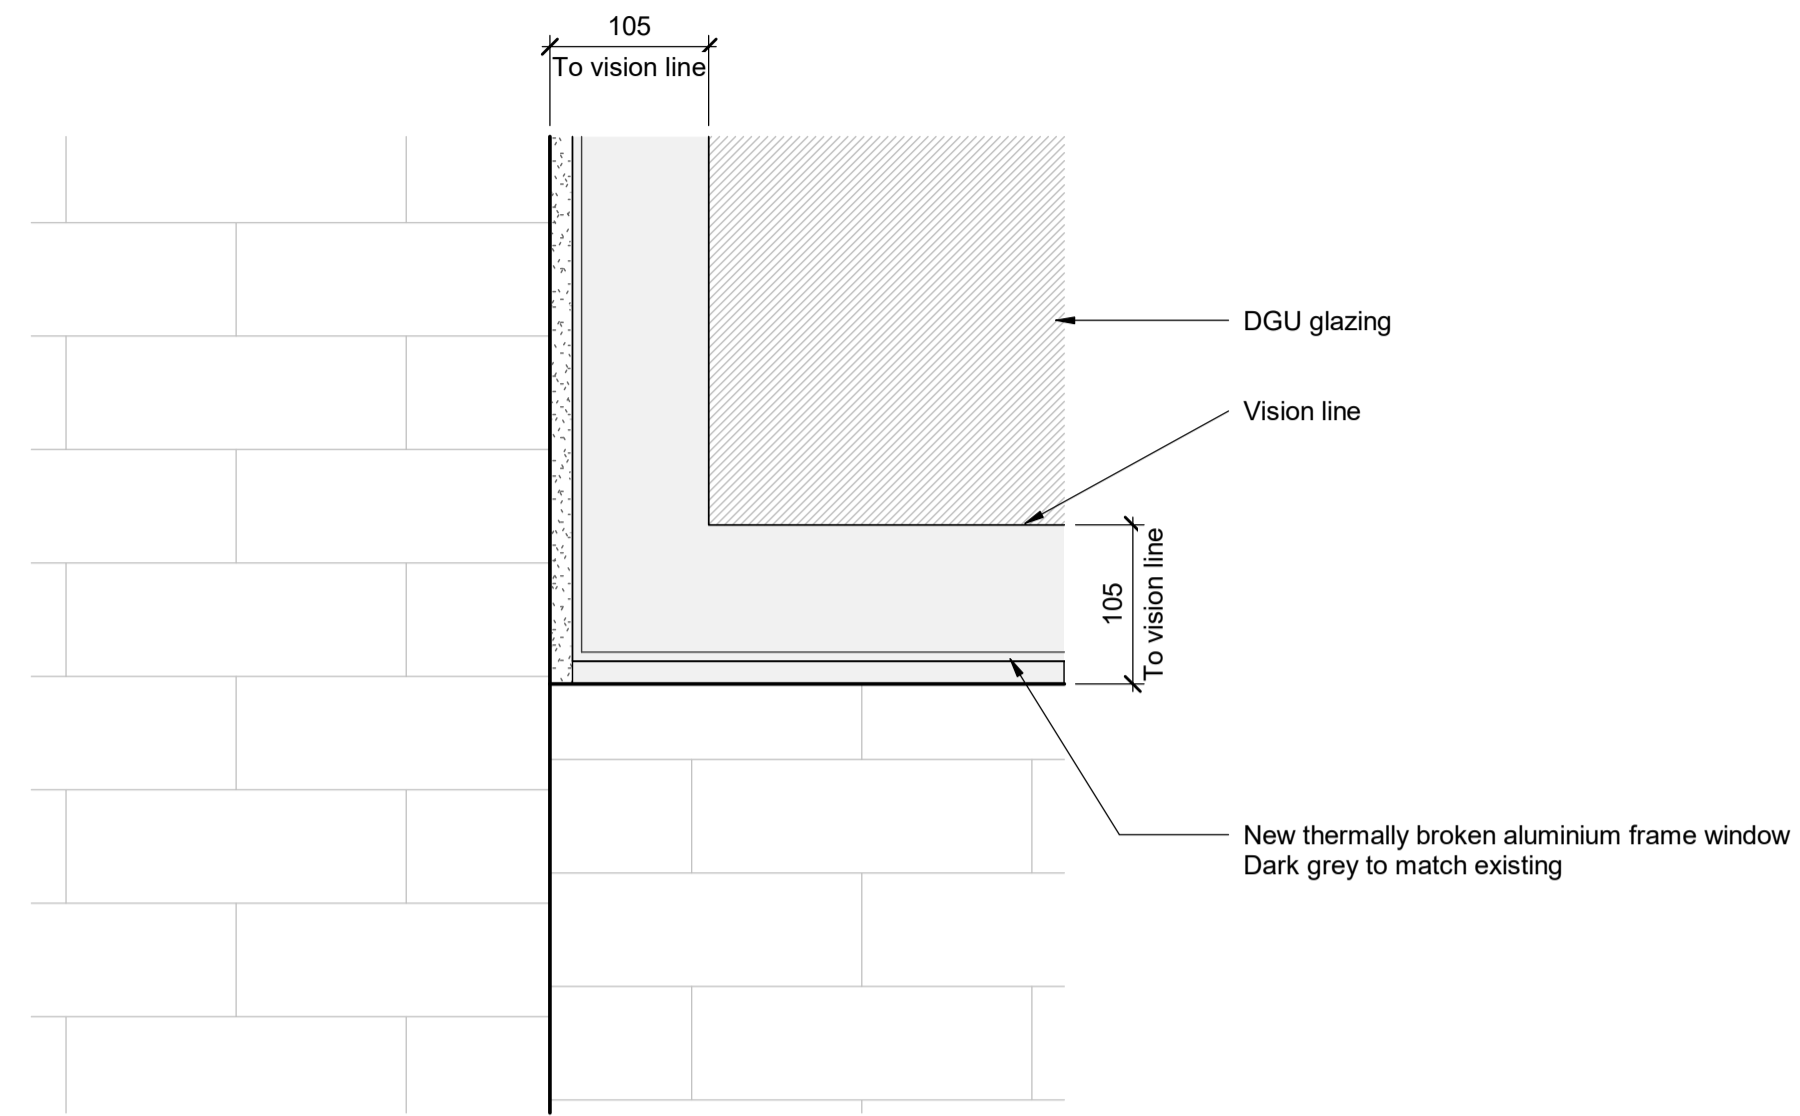

4 Elevation - Existing

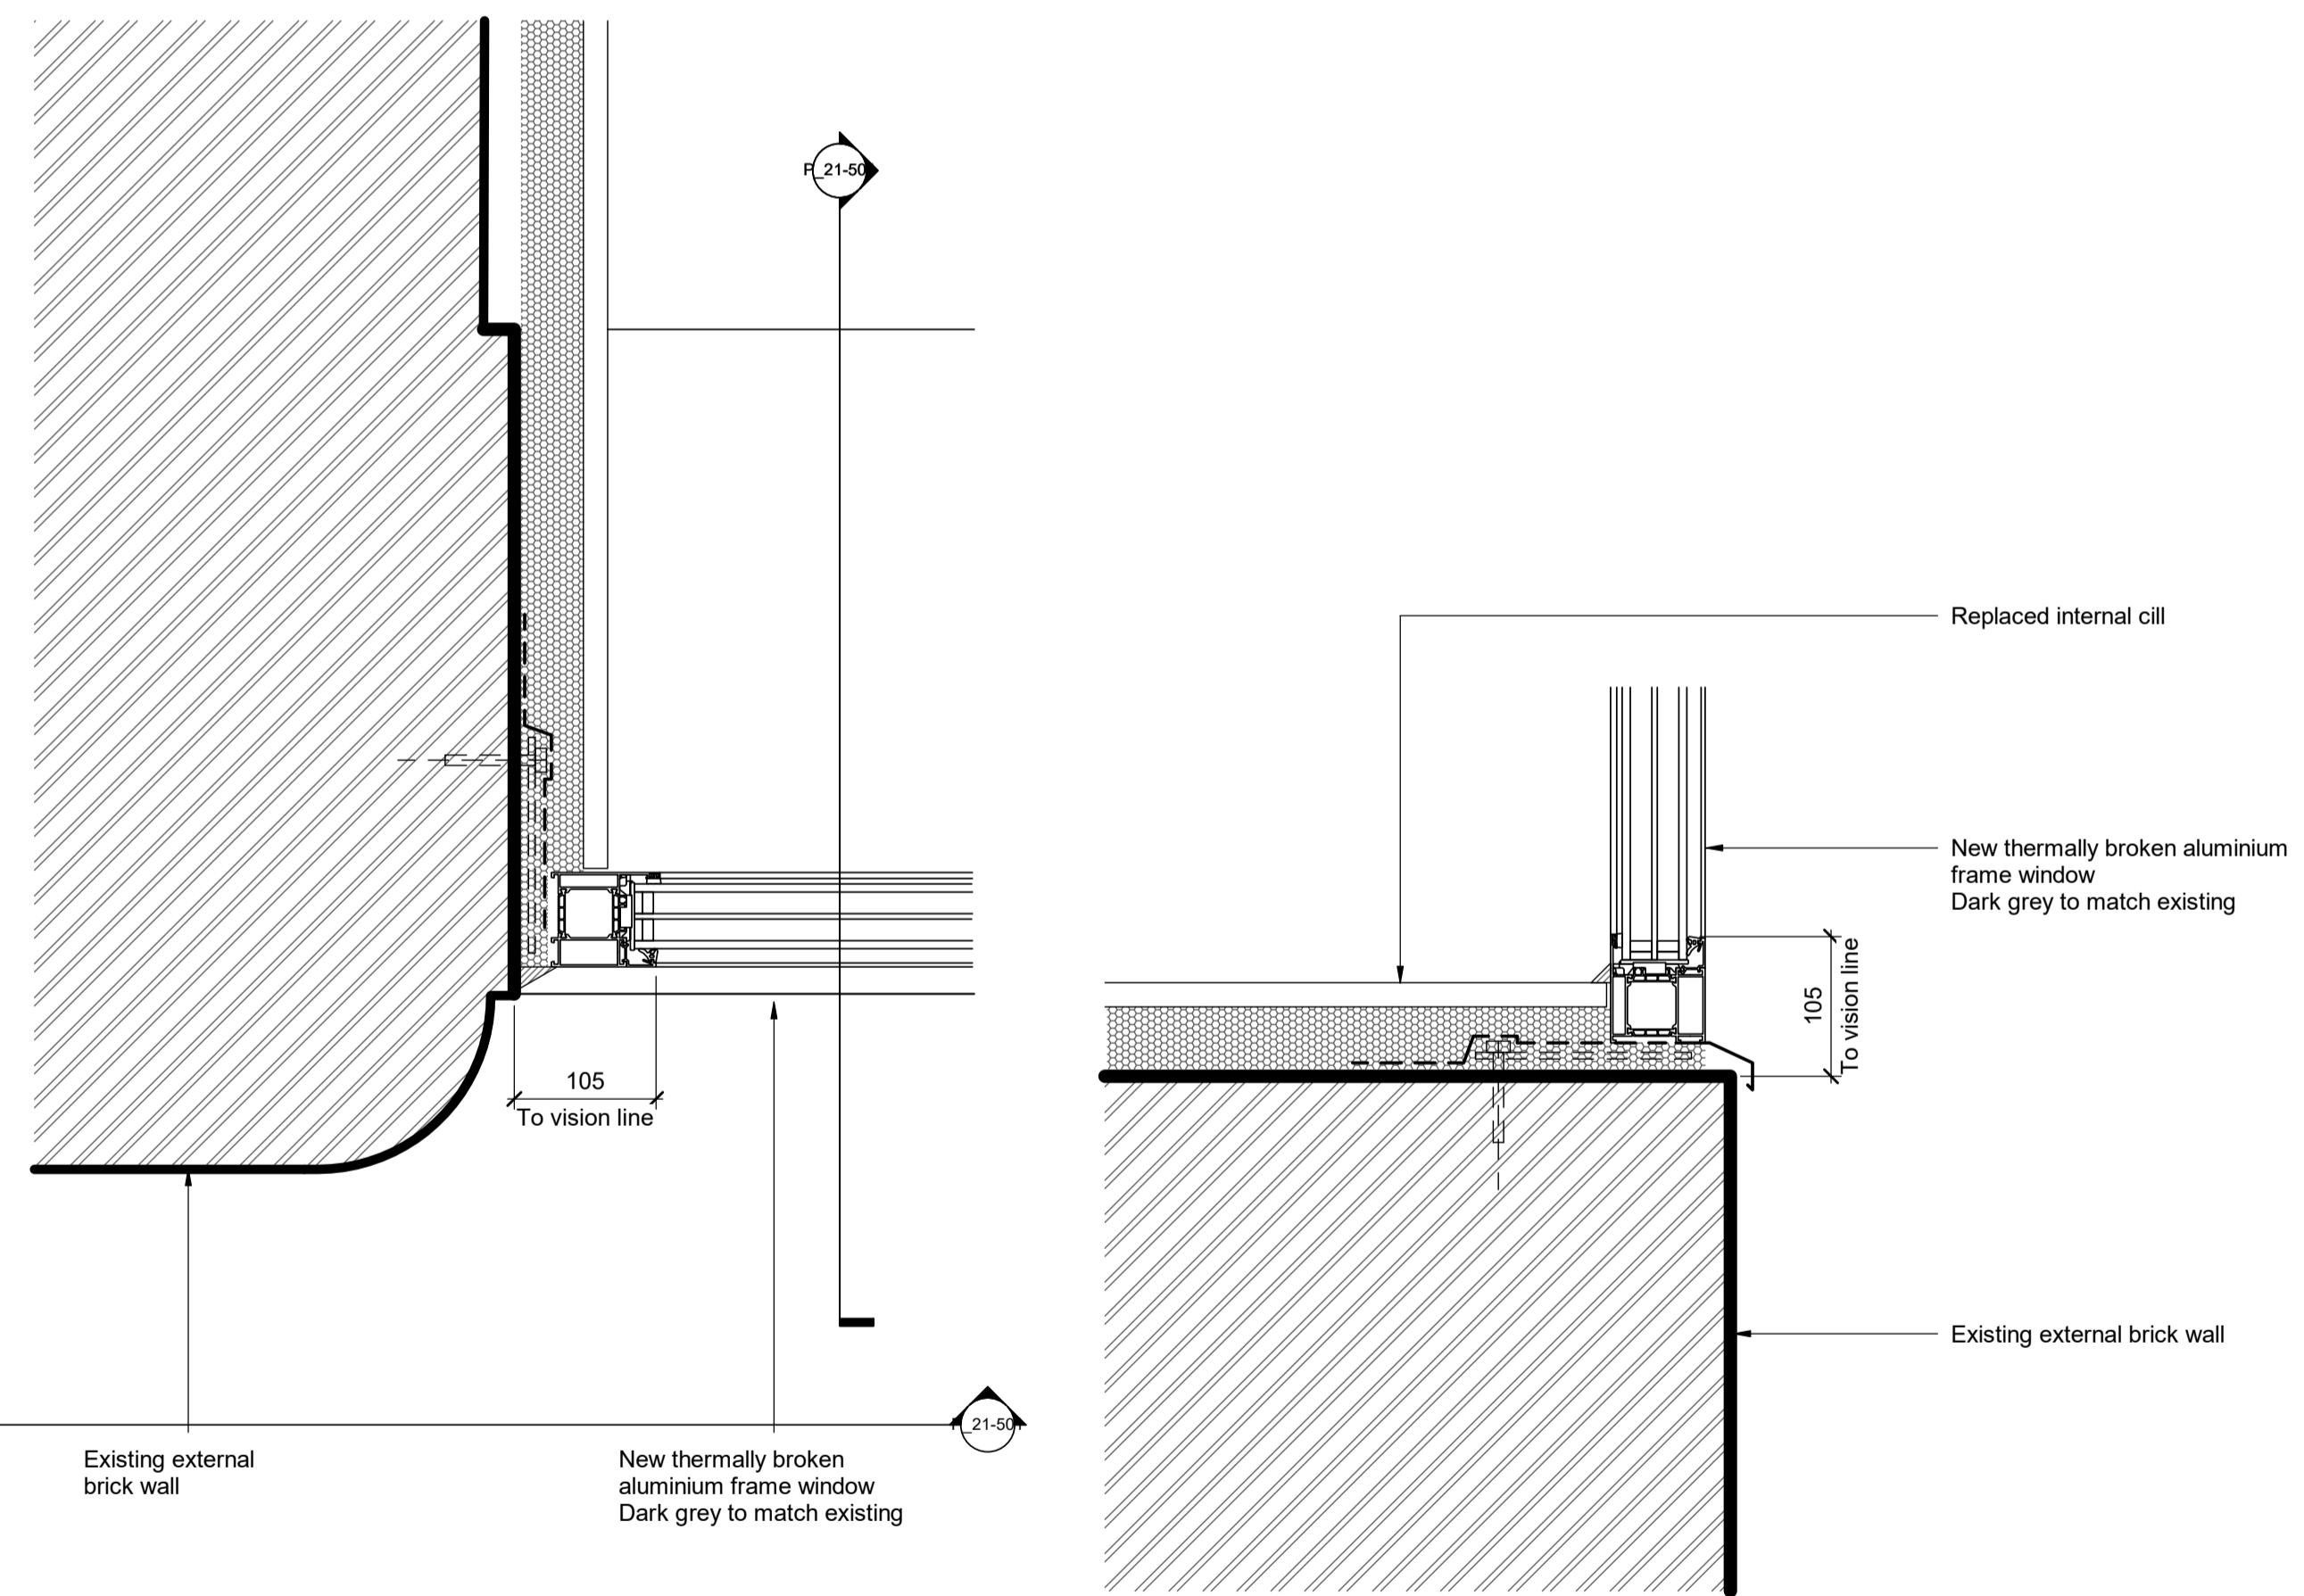

5 Plan detail - Proposed

6 Cill detail - Proposed

Notes

Users must not scale from drawings; written dimensions govern. All dimensions are in millimeters unless otherwise stated. Files are provided for user's reference only and revisions to files may be issued. Studio Fothergill Architects make no warranty of any kind, express or implied, with adequacy for any particular purpose including construction. Users must immediately notify Studio Fothergill in writing of any discrepancies

Studio Fothergill

T +44 (0) 7588131127
E hannah@studiofothergill.com

Project Kane Offices
1 Rosebery Avenue & 10C Warner Street
Project No. 2404

Drawing Title
Existing & proposed windows
Details

Drawing Number
2404_P_21-501
Revision
1

Scale @ A3 1:10
Scale @ A1 1:5
Revision Date
241002

YY MM DD

EXISTING WINDOWS

PROPOSED WINDOWS