




01 TYPICAL CONSERVATION KERB STEPS
TYPICAL SECTION

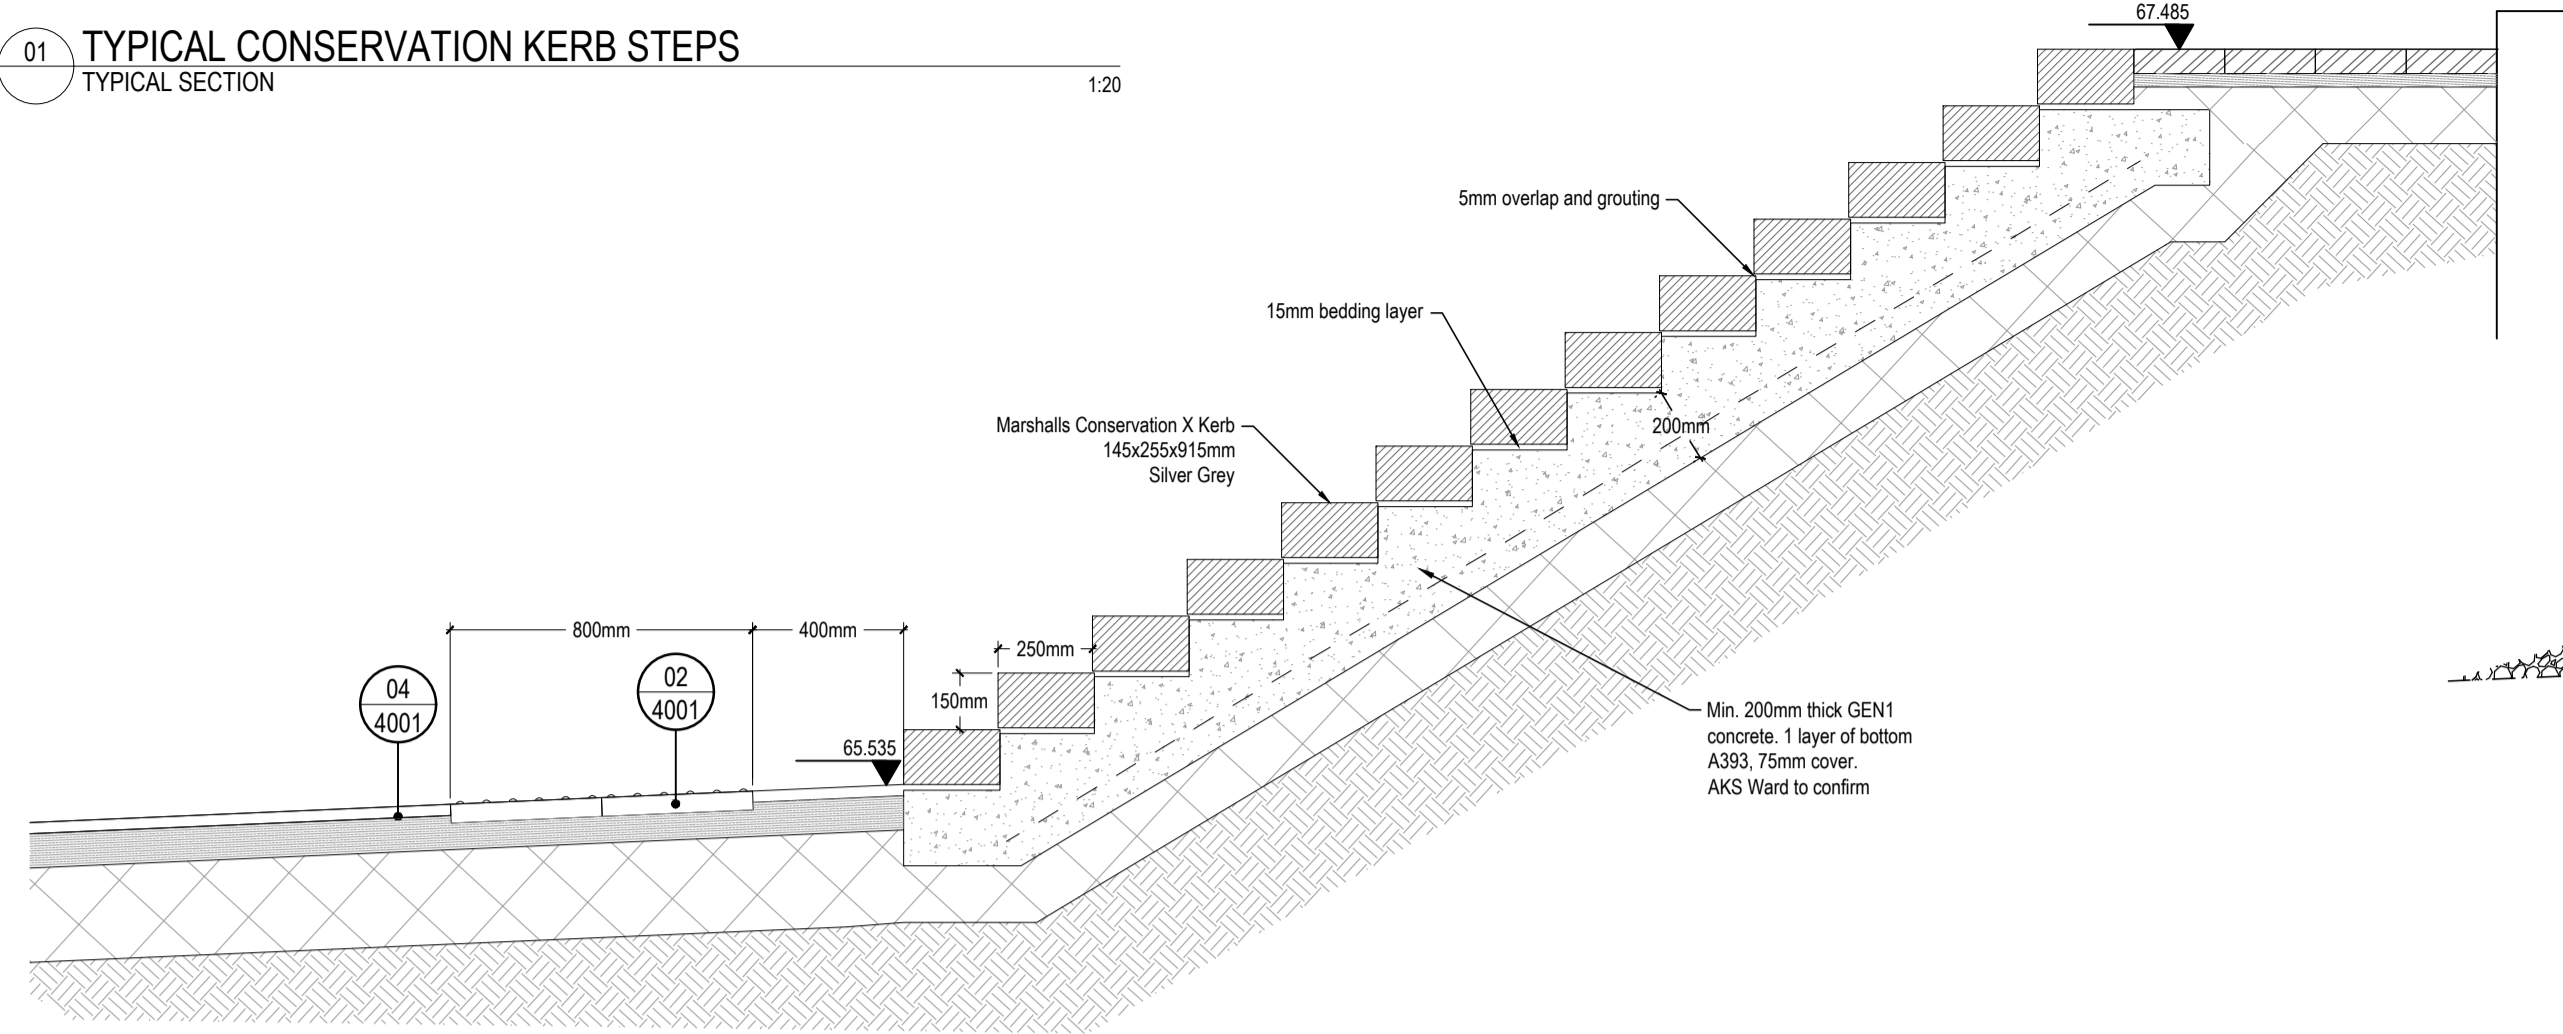


02 MILLBOARD DECKING STEPS
TYPICAL SECTION

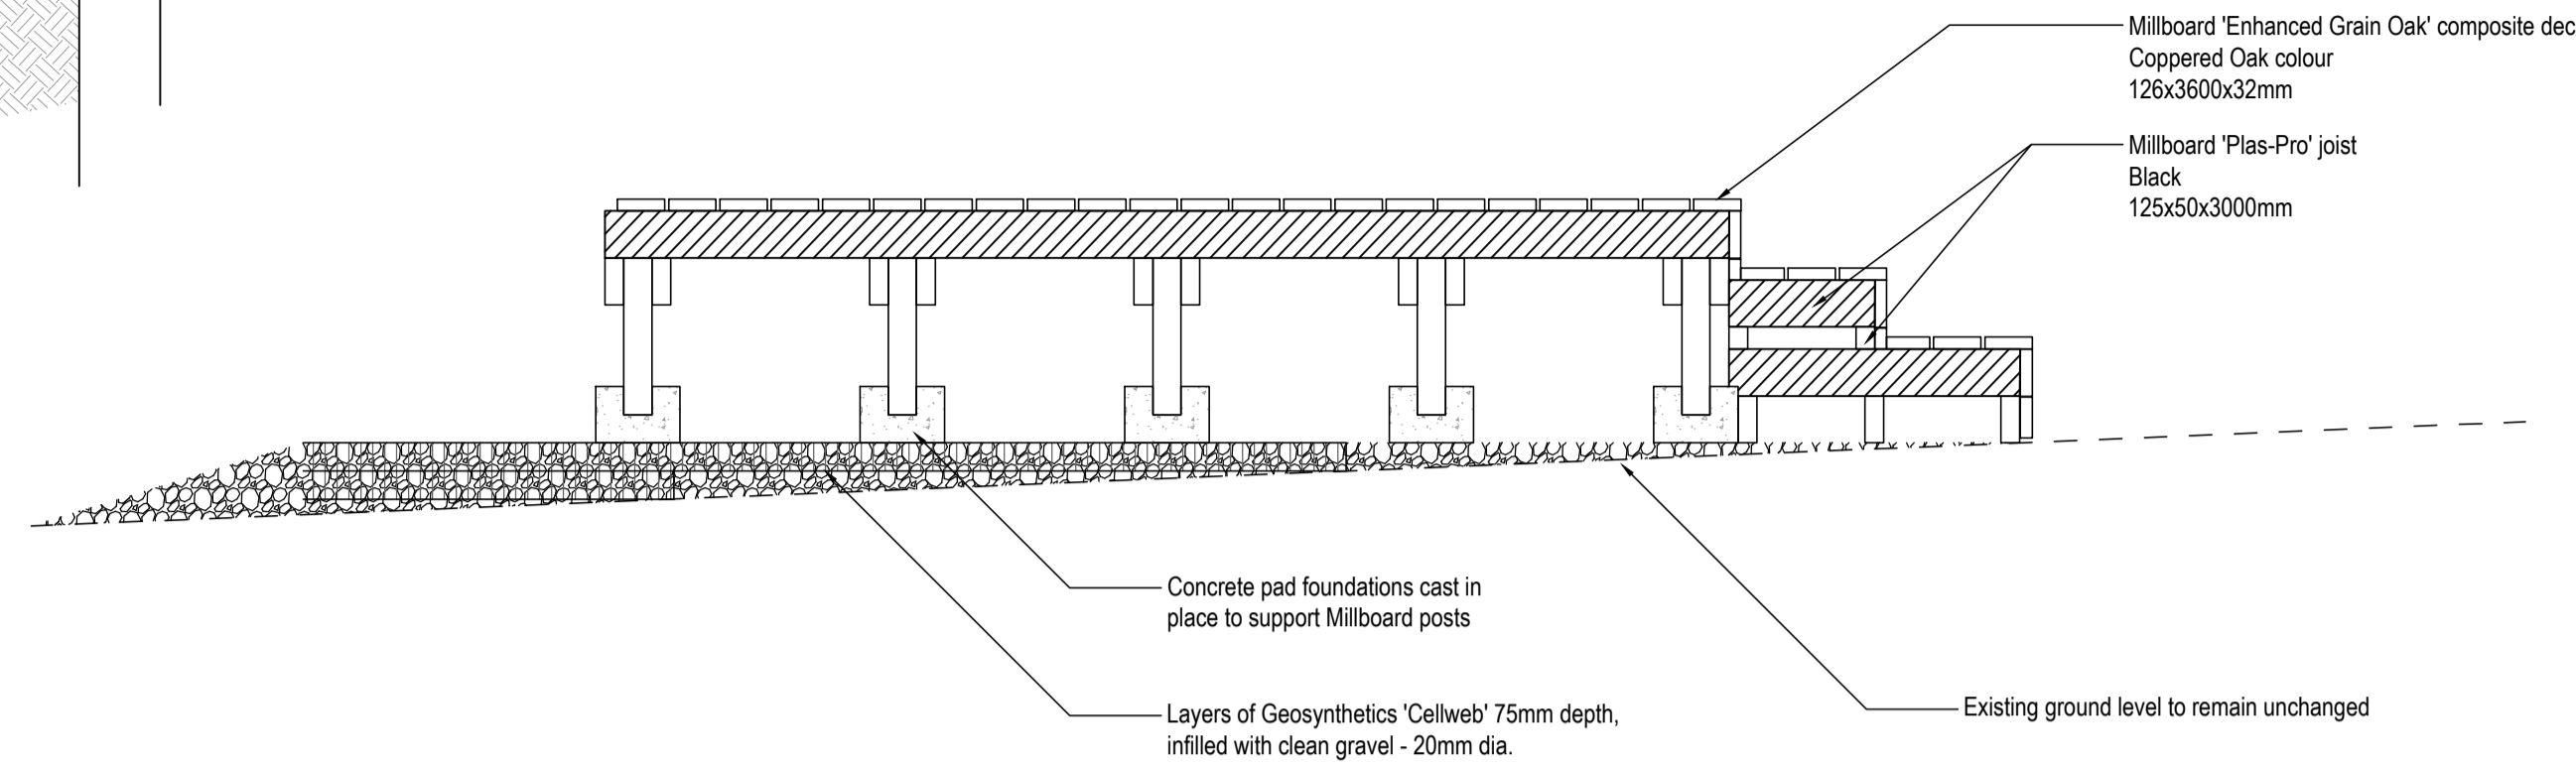


03 DARTMOUTH ROAD BOUNDARY
TYPICAL SECTION

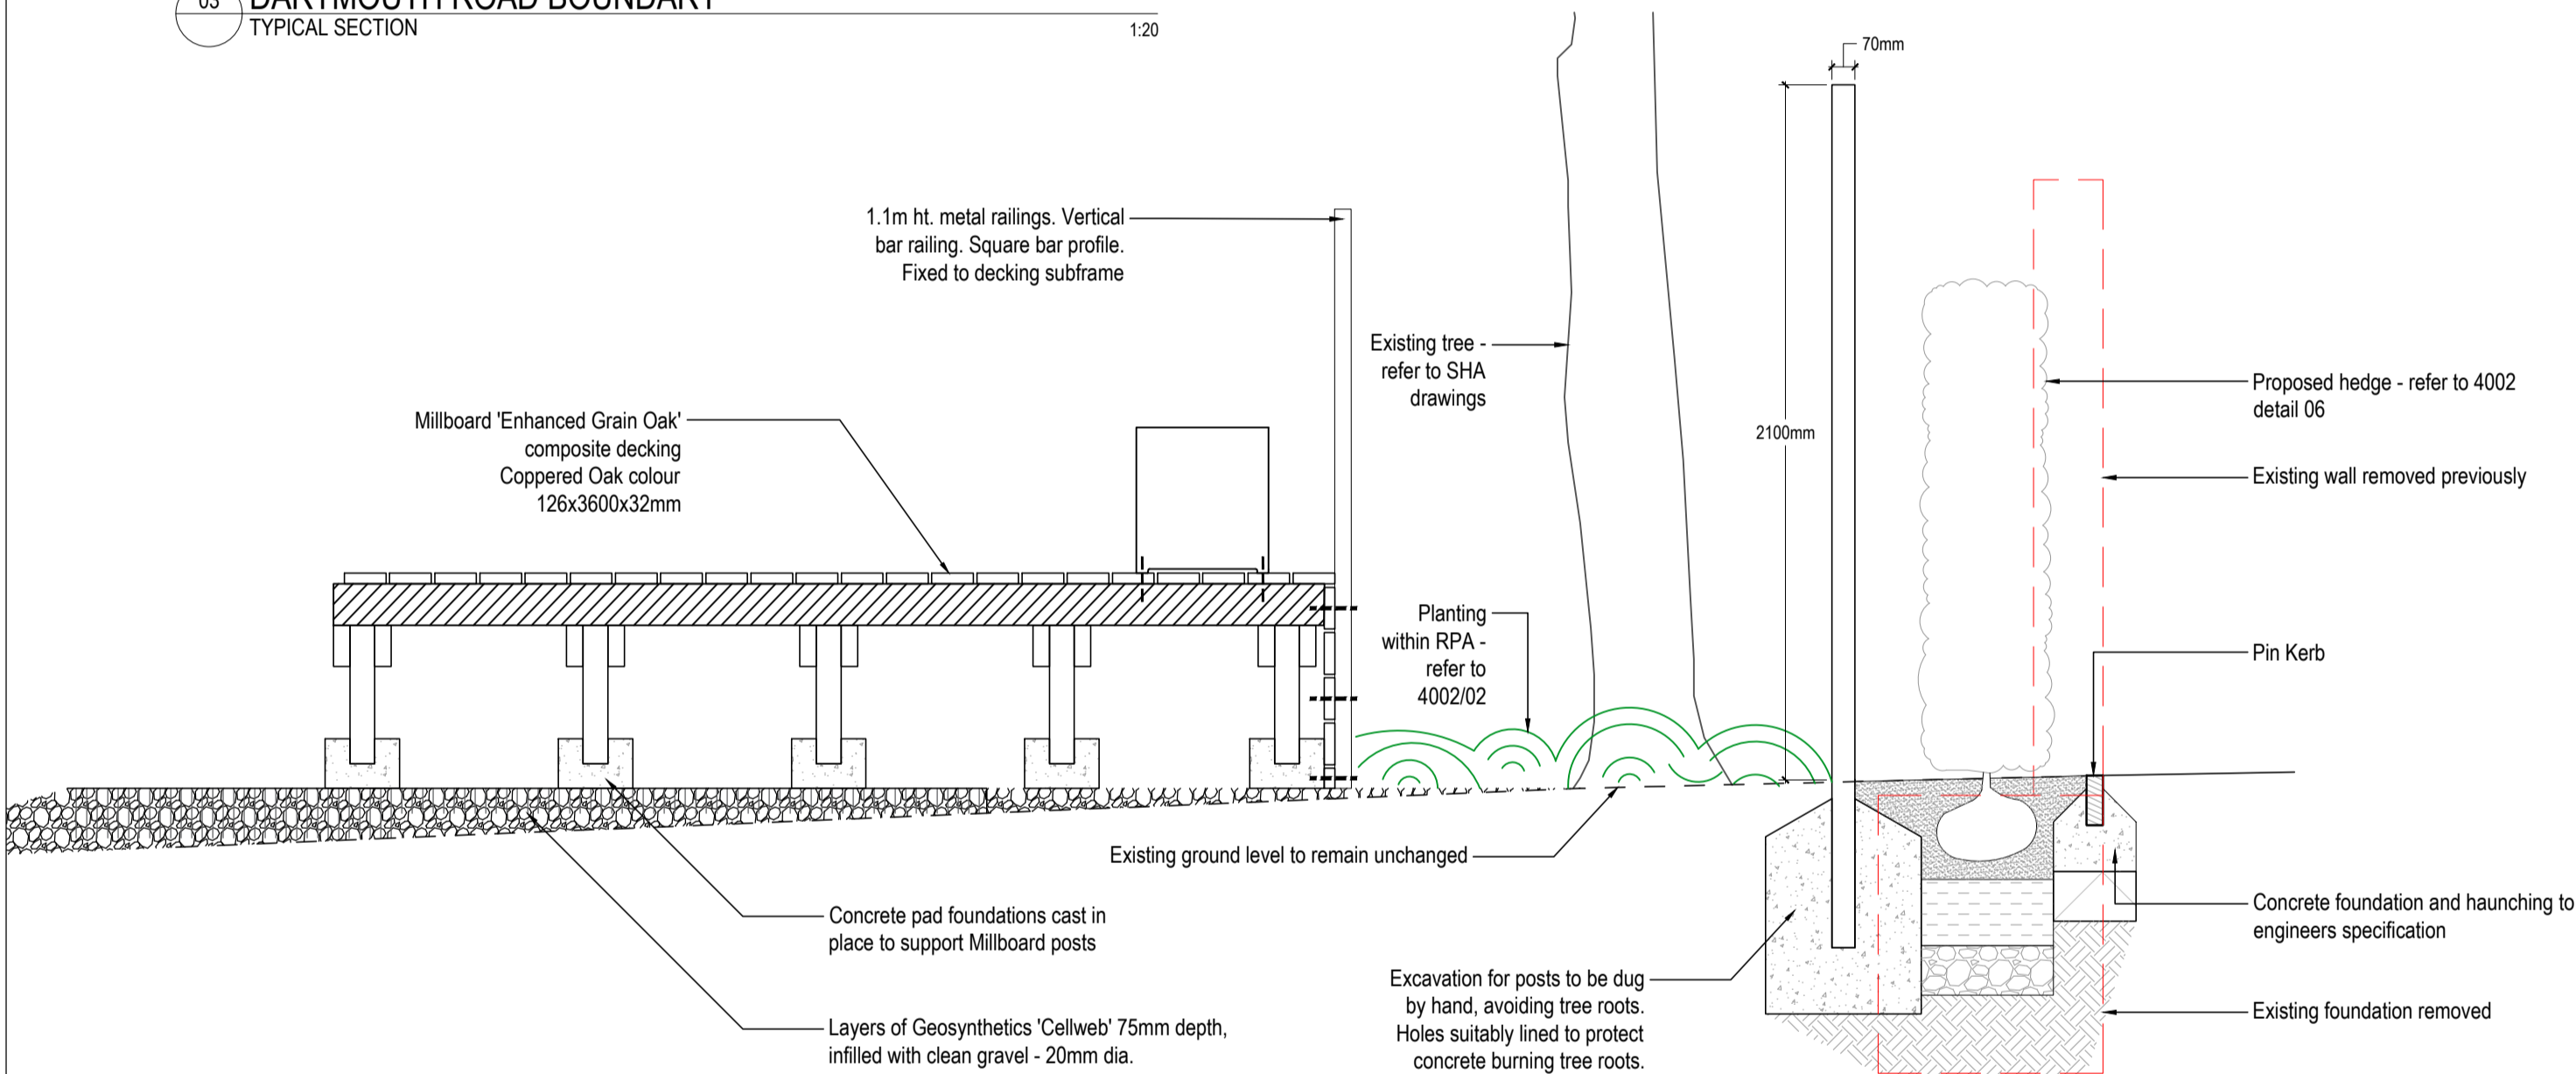

13 MILLBOARD DECKING
TYPICAL AXO

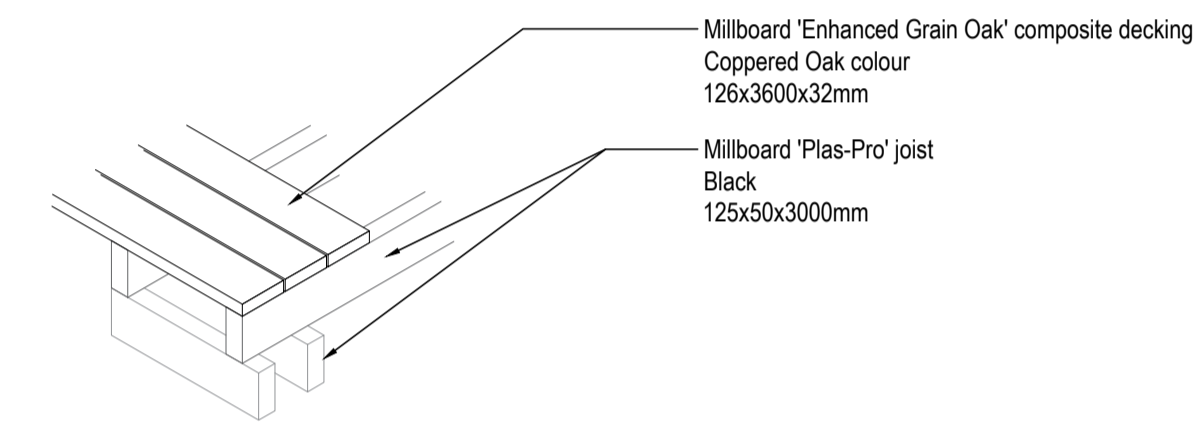

14 2.5m HT WELDMESH FENCE
TYPICAL SECTION

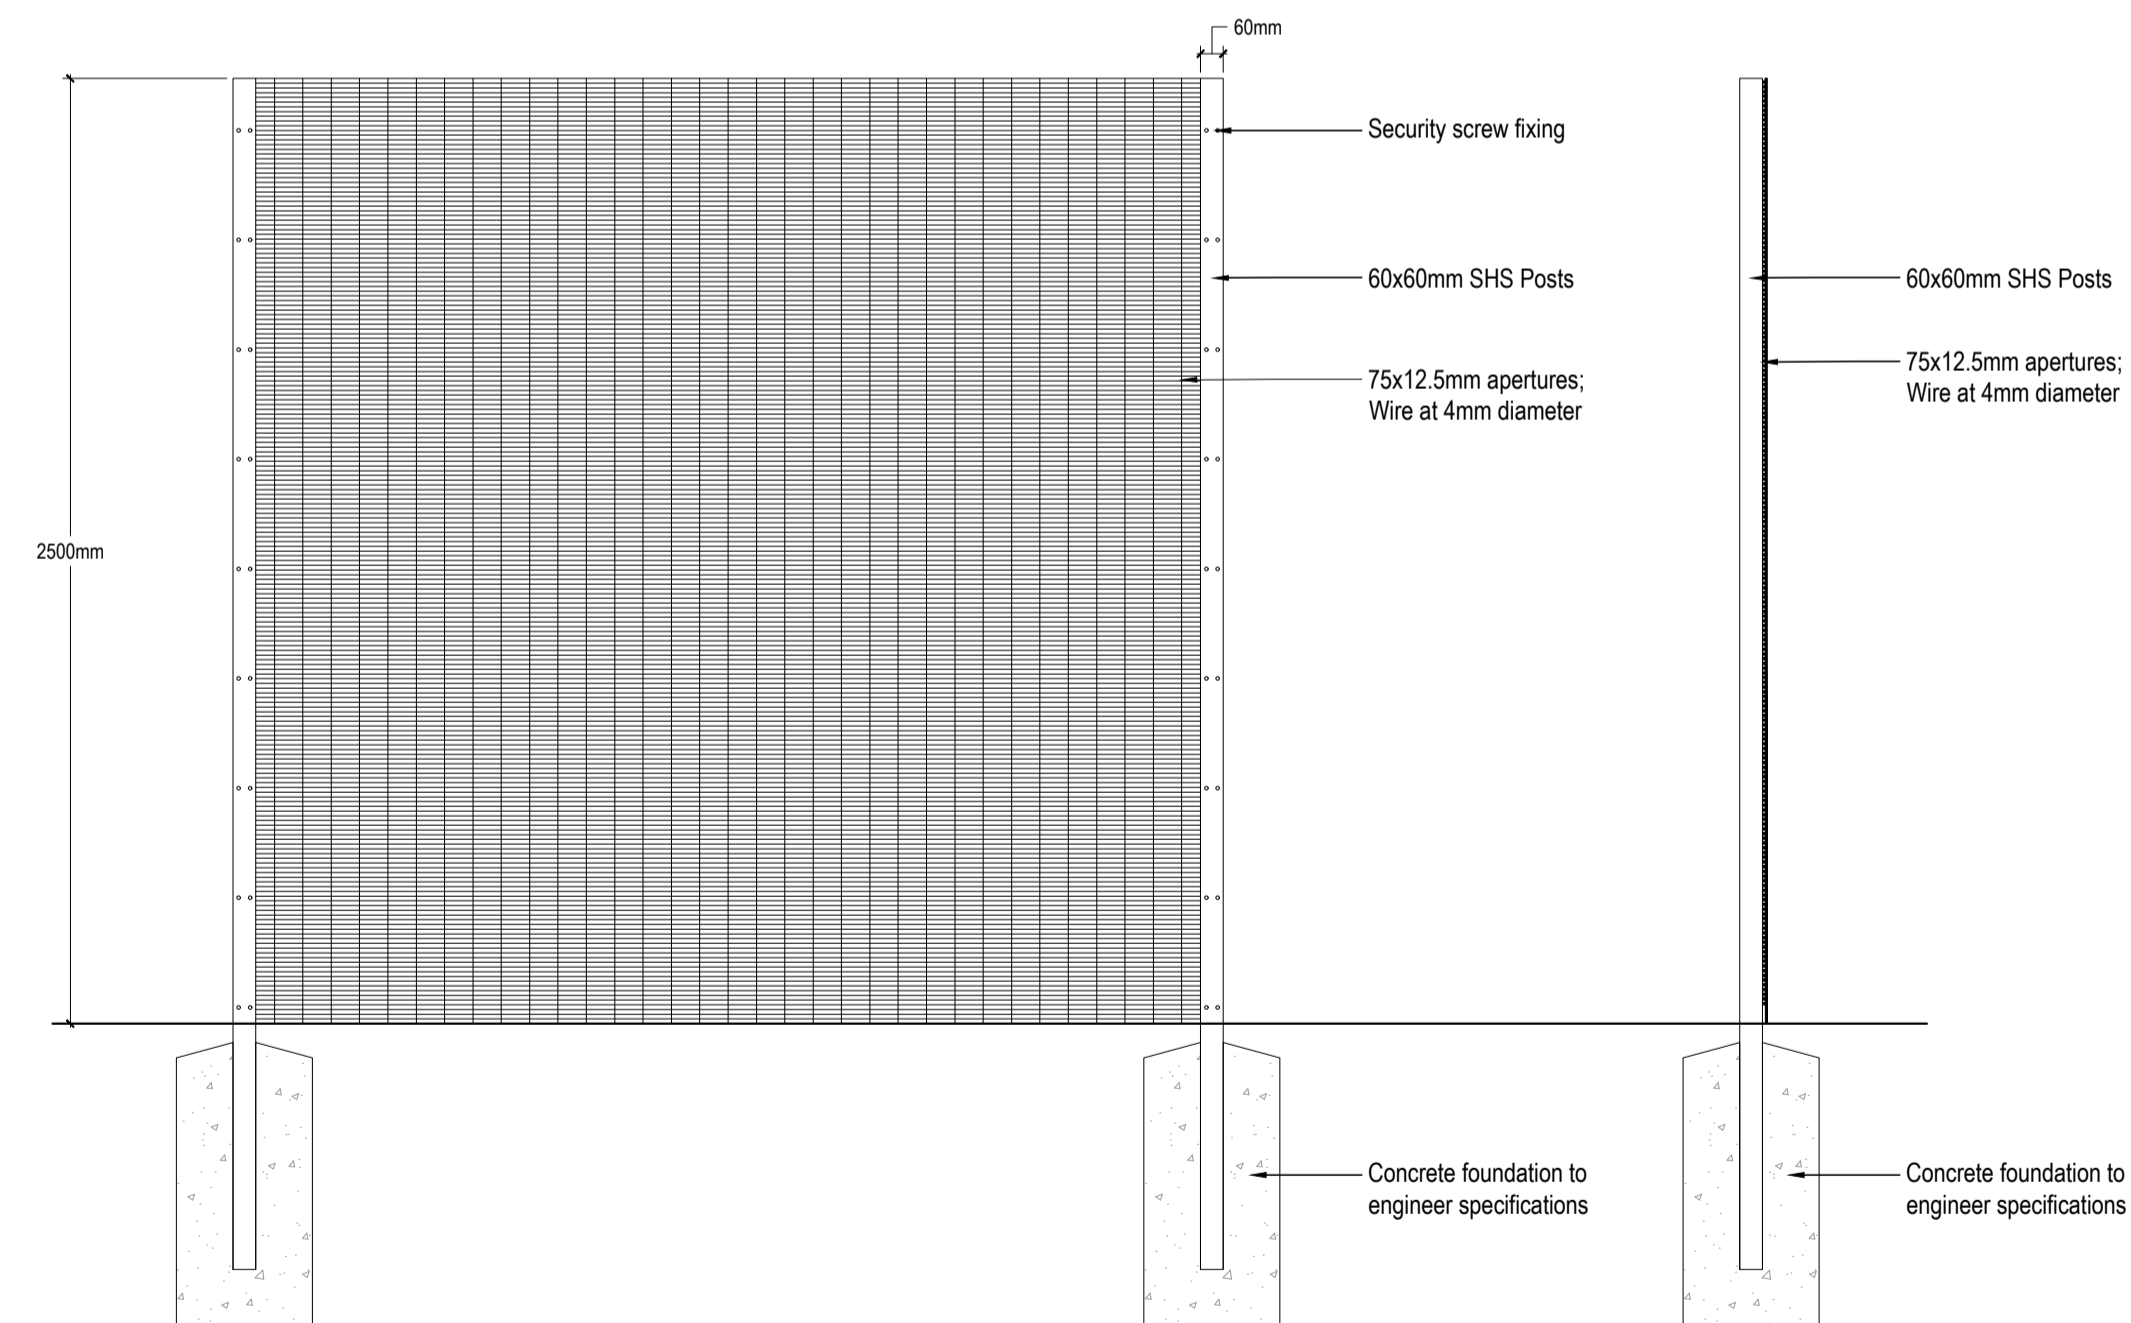

Note:
 • Final design subject to fencing sub-contractor design and approval by the design team.
 • Foundation design by others.

Outline specification:
 Type: Metal welded mesh, 358 Mesh
 Supplier: Jacksons Fencing
 Product: Securi-Mesh® Fencing
 Total nominal height: 2150mm
 Wire diameter: 4mm
 Mesh size: 76.2x12.5mm
 Colour: Black RAL 9005
 Post: Manufacturer's Standards
 Compliance: To BS 1722-14
 Security Rating: LPS 1175 A1 (SR1), Secured by Design accredited

• All dimensions in millimetres unless otherwise indicated. All levels in metres relative to Ordnance Datum and are positive (AOD) unless otherwise indicated.
 • Figure dimensions only to be taken from this drawing, do not scale except for planning purposes. Dimensions to be checked on site.
 • For civil and structural matters including existing and proposed services, sub-base construction and site structures (including retaining walls over 600mm height) refer to information by others.
 • The original version of this drawing was produced in colour - monochrome copies should not be relied upon to accurately reflect all drawing elements.
 • This drawing has been prepared for planning purposes only and should not be used for quantification, tender or construction.

P03	31.07.24	NC	AS	Revised in line with comments
P02	21.05.24	AS	-	Revised in line with comments
P01	17.05.24	AS	-	Stage 4 Issue
rev.	date	by	chk	notes

project
Chester Road Hostel

title
Landscape Details

status
Stage 4

suitability
S4

dwg no
2497-TFC-00-XX-DR-L-4003

references
 scale @ **A1**
 1:20

