

General Notes

THIS DRAWING IS FOR DESIGN INTENT PURPOSES ONLY, NOT FOR CONSTRUCTION.

HEATHERWICK STUDIO TAKE NO RESPONSIBILITY FOR ANY DIMENSIONS OBTAINED BY MEASURING OR SCALING FROM THIS DRAWING.


ALL DIMENSIONS AND LEVELS ARE TO BE CHECKED ON SITE BEFORE PROCEEDING.

THIS DRAWING MUST BE READ IN CONJUNCTION WITH RELEVANT CONSULTANT AND SPECIALIST DRAWINGS.

ALL STRUCTURE, MEP, LIGHTING, PLANTING CIVILS & DRAINAGE ARE INDICATIVE ONLY. THE SIZING OF STRUCTURAL AND SERVICES ELEMENTS MUST BE CHECKED AGAINST THE RELEVANT ENGINEER'S DRAWINGS.

THIS DRAWING IS THE COPYRIGHT OF HEATHERWICK STUDIO AND IS NOT TO BE REPRODUCED IN ANY FORM WITHOUT PRIOR WRITTEN CONSENT.

GROUND FLOOR FACADE DRAWN BY HEATHERWICK STUDIO. ALL OTHER ELEMENTS OF THE DRAWINGS ARE PREPARED BY BDP AS ORIGINALLY SUBMITTED IN THE 2017 RESERVED MATTERS APPLICATION AND SUBSEQUENT NON-MATERIAL AMENDMENTS. HEATHERWICK STUDIO SHALL HAVE NO LIABILITY WHATSOEVER FOR ANY ERRORS, DEFECTS AND/OR DEFICIENCIES IN BDP DRAWINGS OR BASE BUILD INFORMATION.

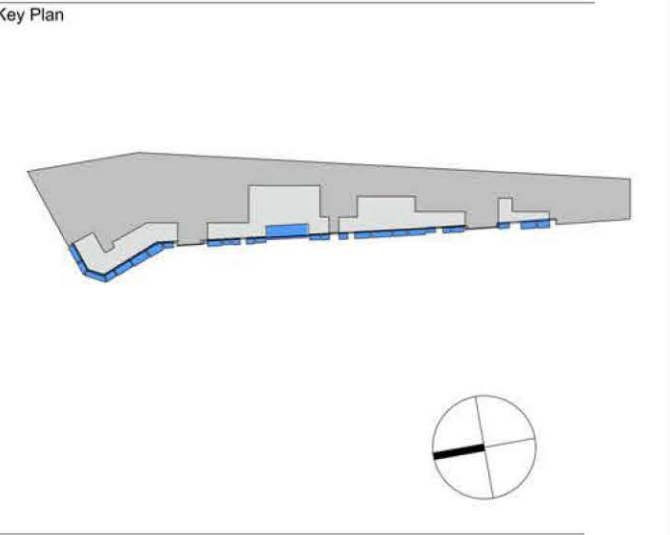


Sheet Notes

Key

--- Reserved Matters Submission Boundary

Zone A Building

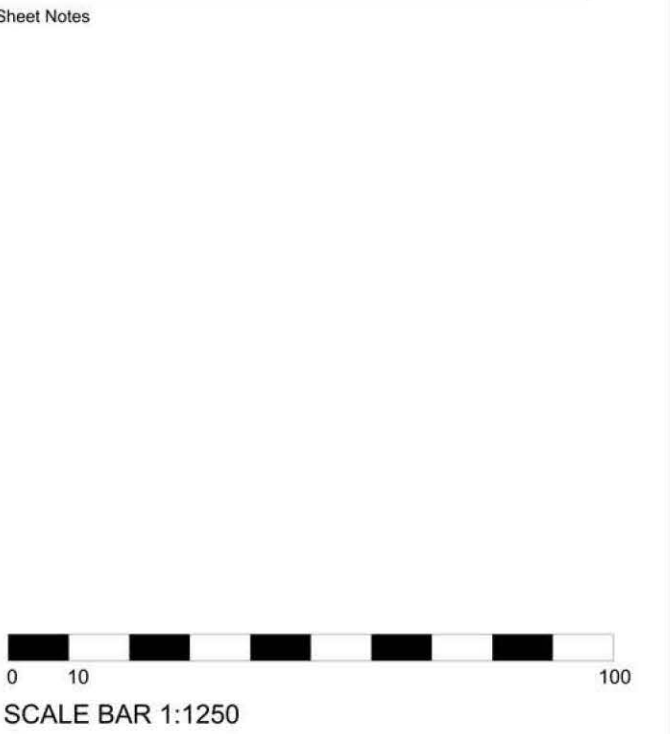

P01	16.03.22	ISSUE FOR PLANNING
REV	DATE	DESCRIPTION

Google

UK-LON-KGX1

GOOGLE INC
16-21 Stable Street
London, N1C 4AB
TEL: +44 (0)203 6640200

Project Name

Documentation

Development Zone A
Kings Cross Central
York Way
London

Sheet Name

LOCATION PLAN

Project No.	Sheet No.	
KXC	HS-XX-XX-PL-T-	10-0001
Status	For Approval	
Date Drawn	11/03/22	Rev Date 16/03/22
Size	A1	Scale 1:1250
	Drawn By MH	Checked JC

Heatherwick studio

55 Argyle Street, London WC1H 8EE | T: +44 (0) 20 7833 8800
studio@heatherwick.com | heatherwick.com