


1 Existing Basement Level B1 Plan (North)
1:100

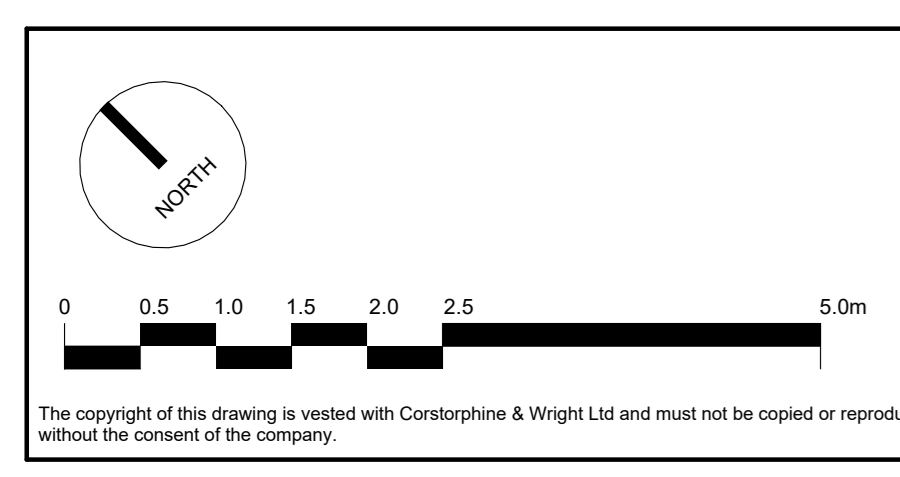

The copyright in this drawing is vested with Corstorphine & Wright Ltd and must not be copied or reproduced without the consent of the company.

01/07/2022	RS	ATJ
Rev	Description	Date

Client: Oxford Victoria House Ltd.		Corstorphine & Wright	
Project: 21593 - Victoria House		London Studio One Motspur Street, London, W1T 3JA 020 7463 0200 corstorphine-wright.com	
Drawing Title: Existing Basement Level B1 Plan (North)		Drawing No: 21593-CWA-VH-A-0222	Revision: P-00
Drawing Status: PLANNING	Drawn: ATJ	Checked: RS	Paper Size: A0
	Scale: 1:100	Date: 01/07/2022	