



1 North Atria - Existing Long Section (Facing East)  
1:100

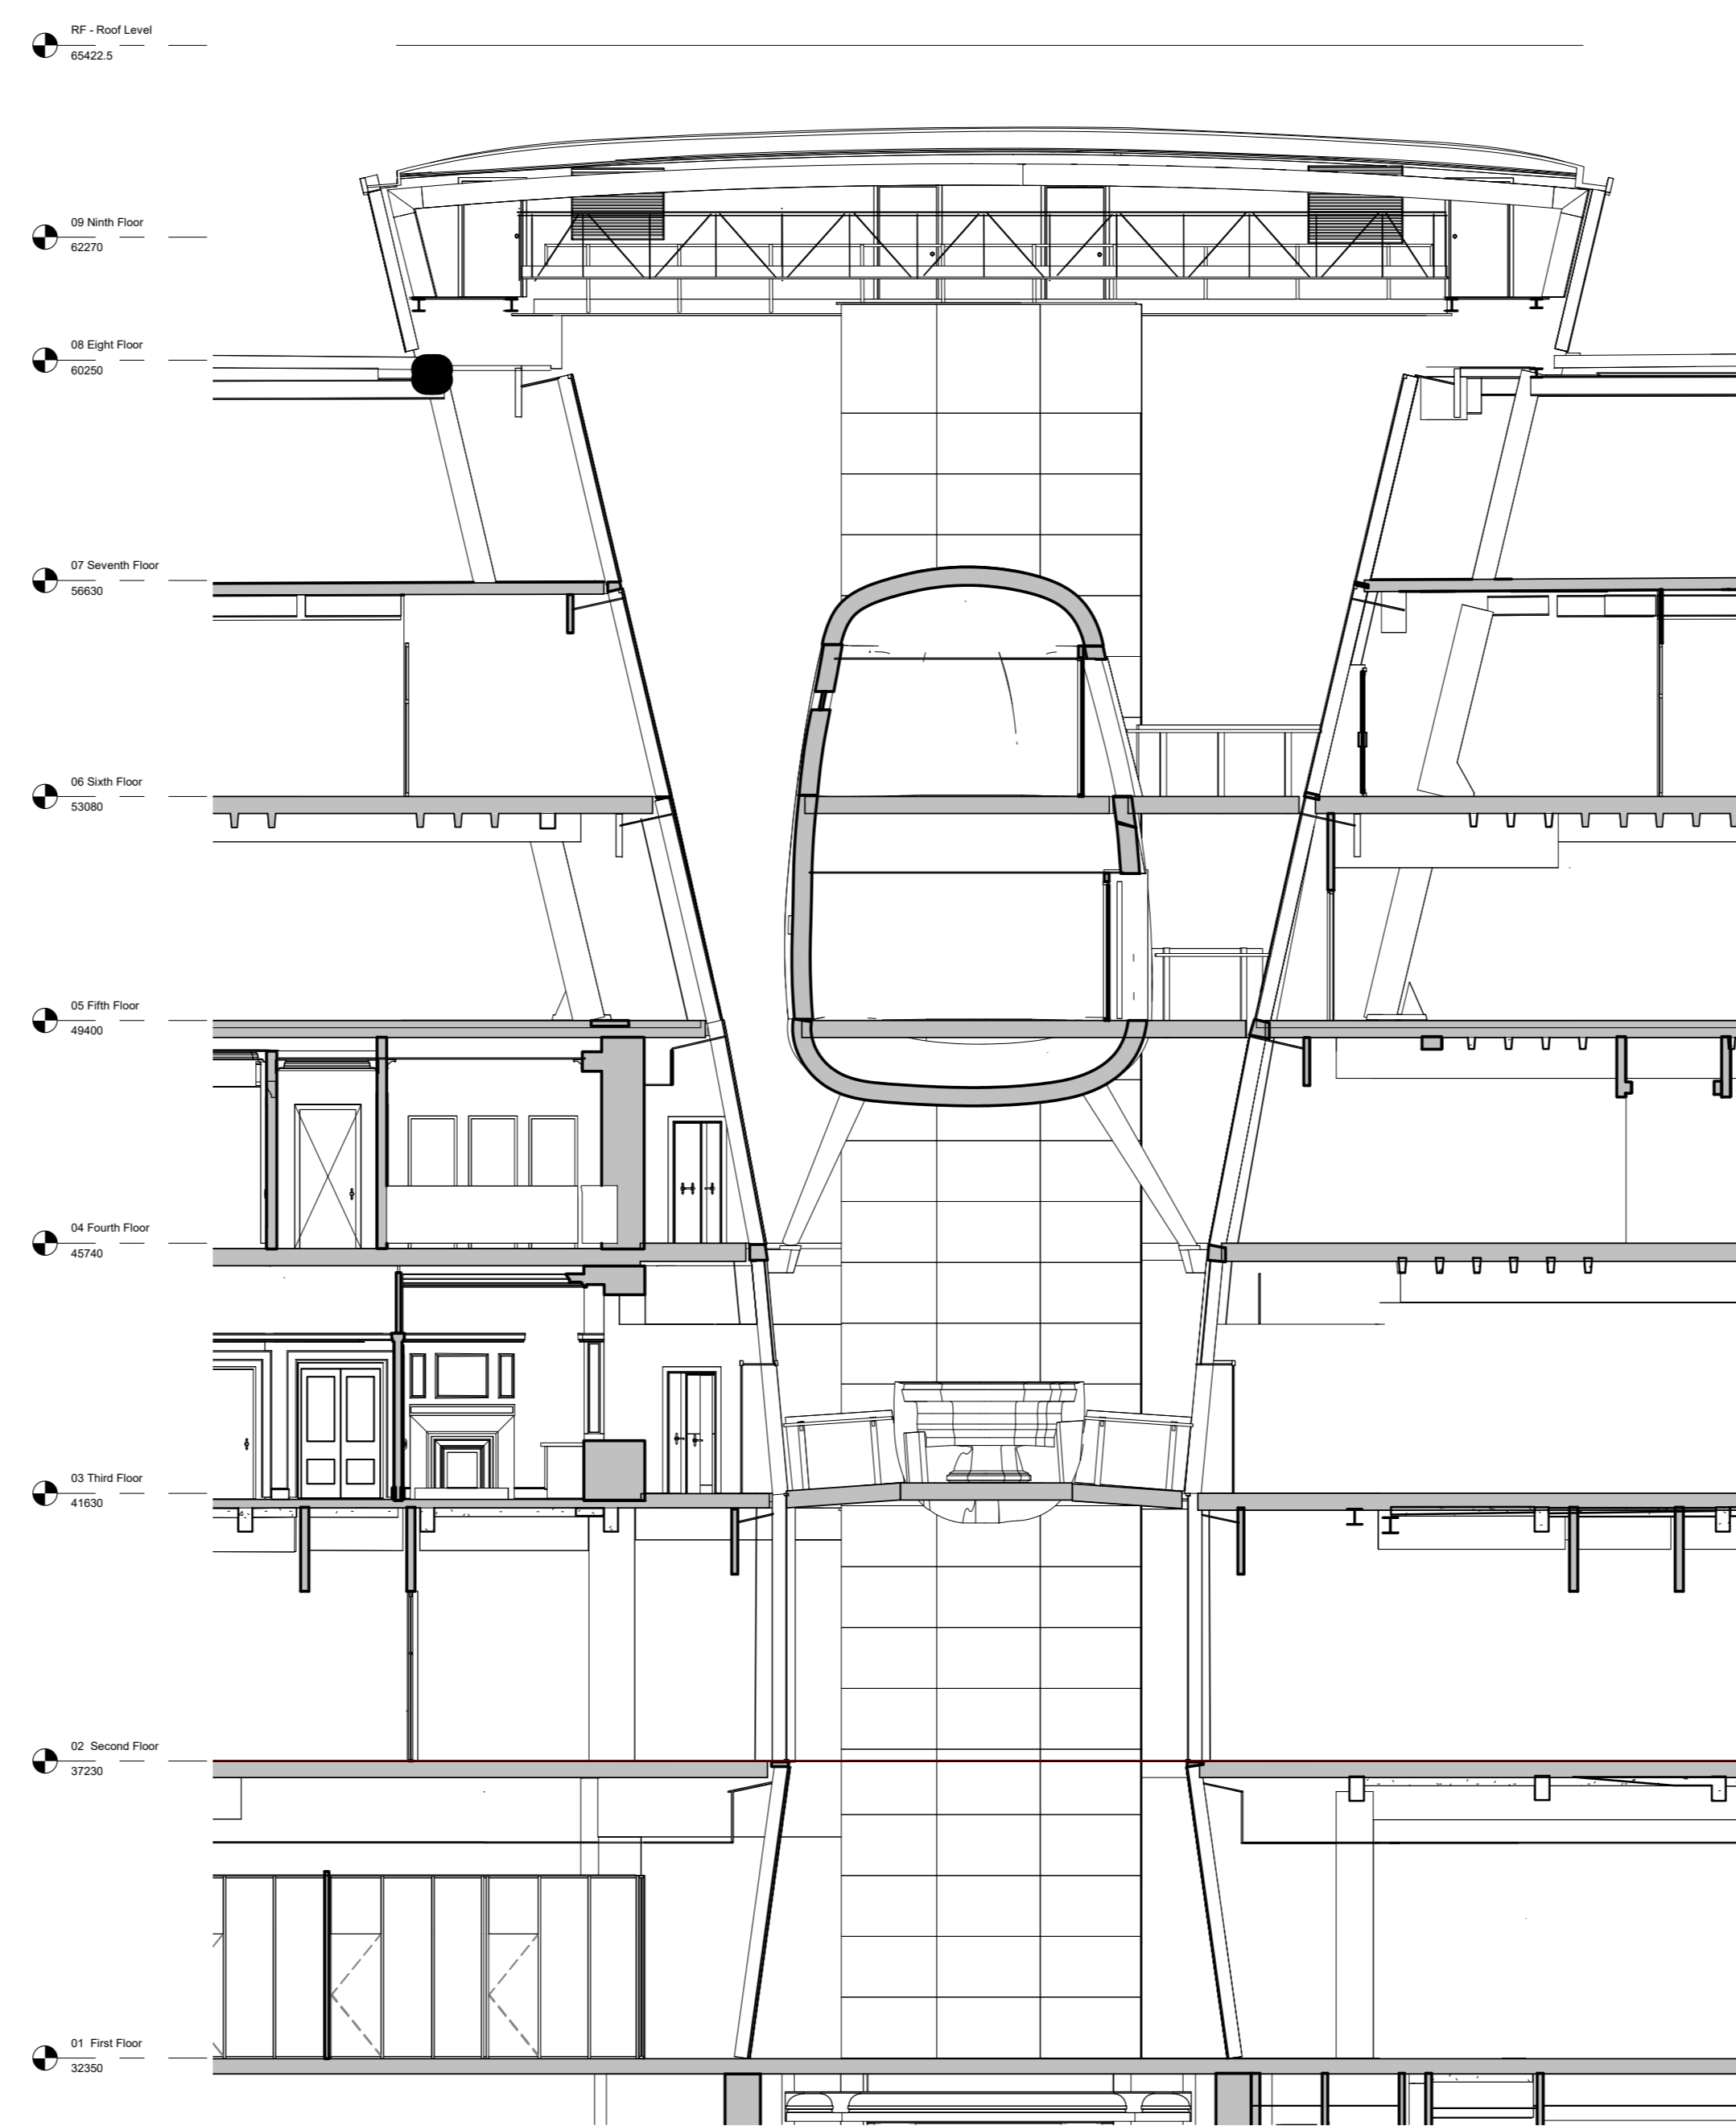

2 North Atria - Existing Long Section (Facing North)  
1:100

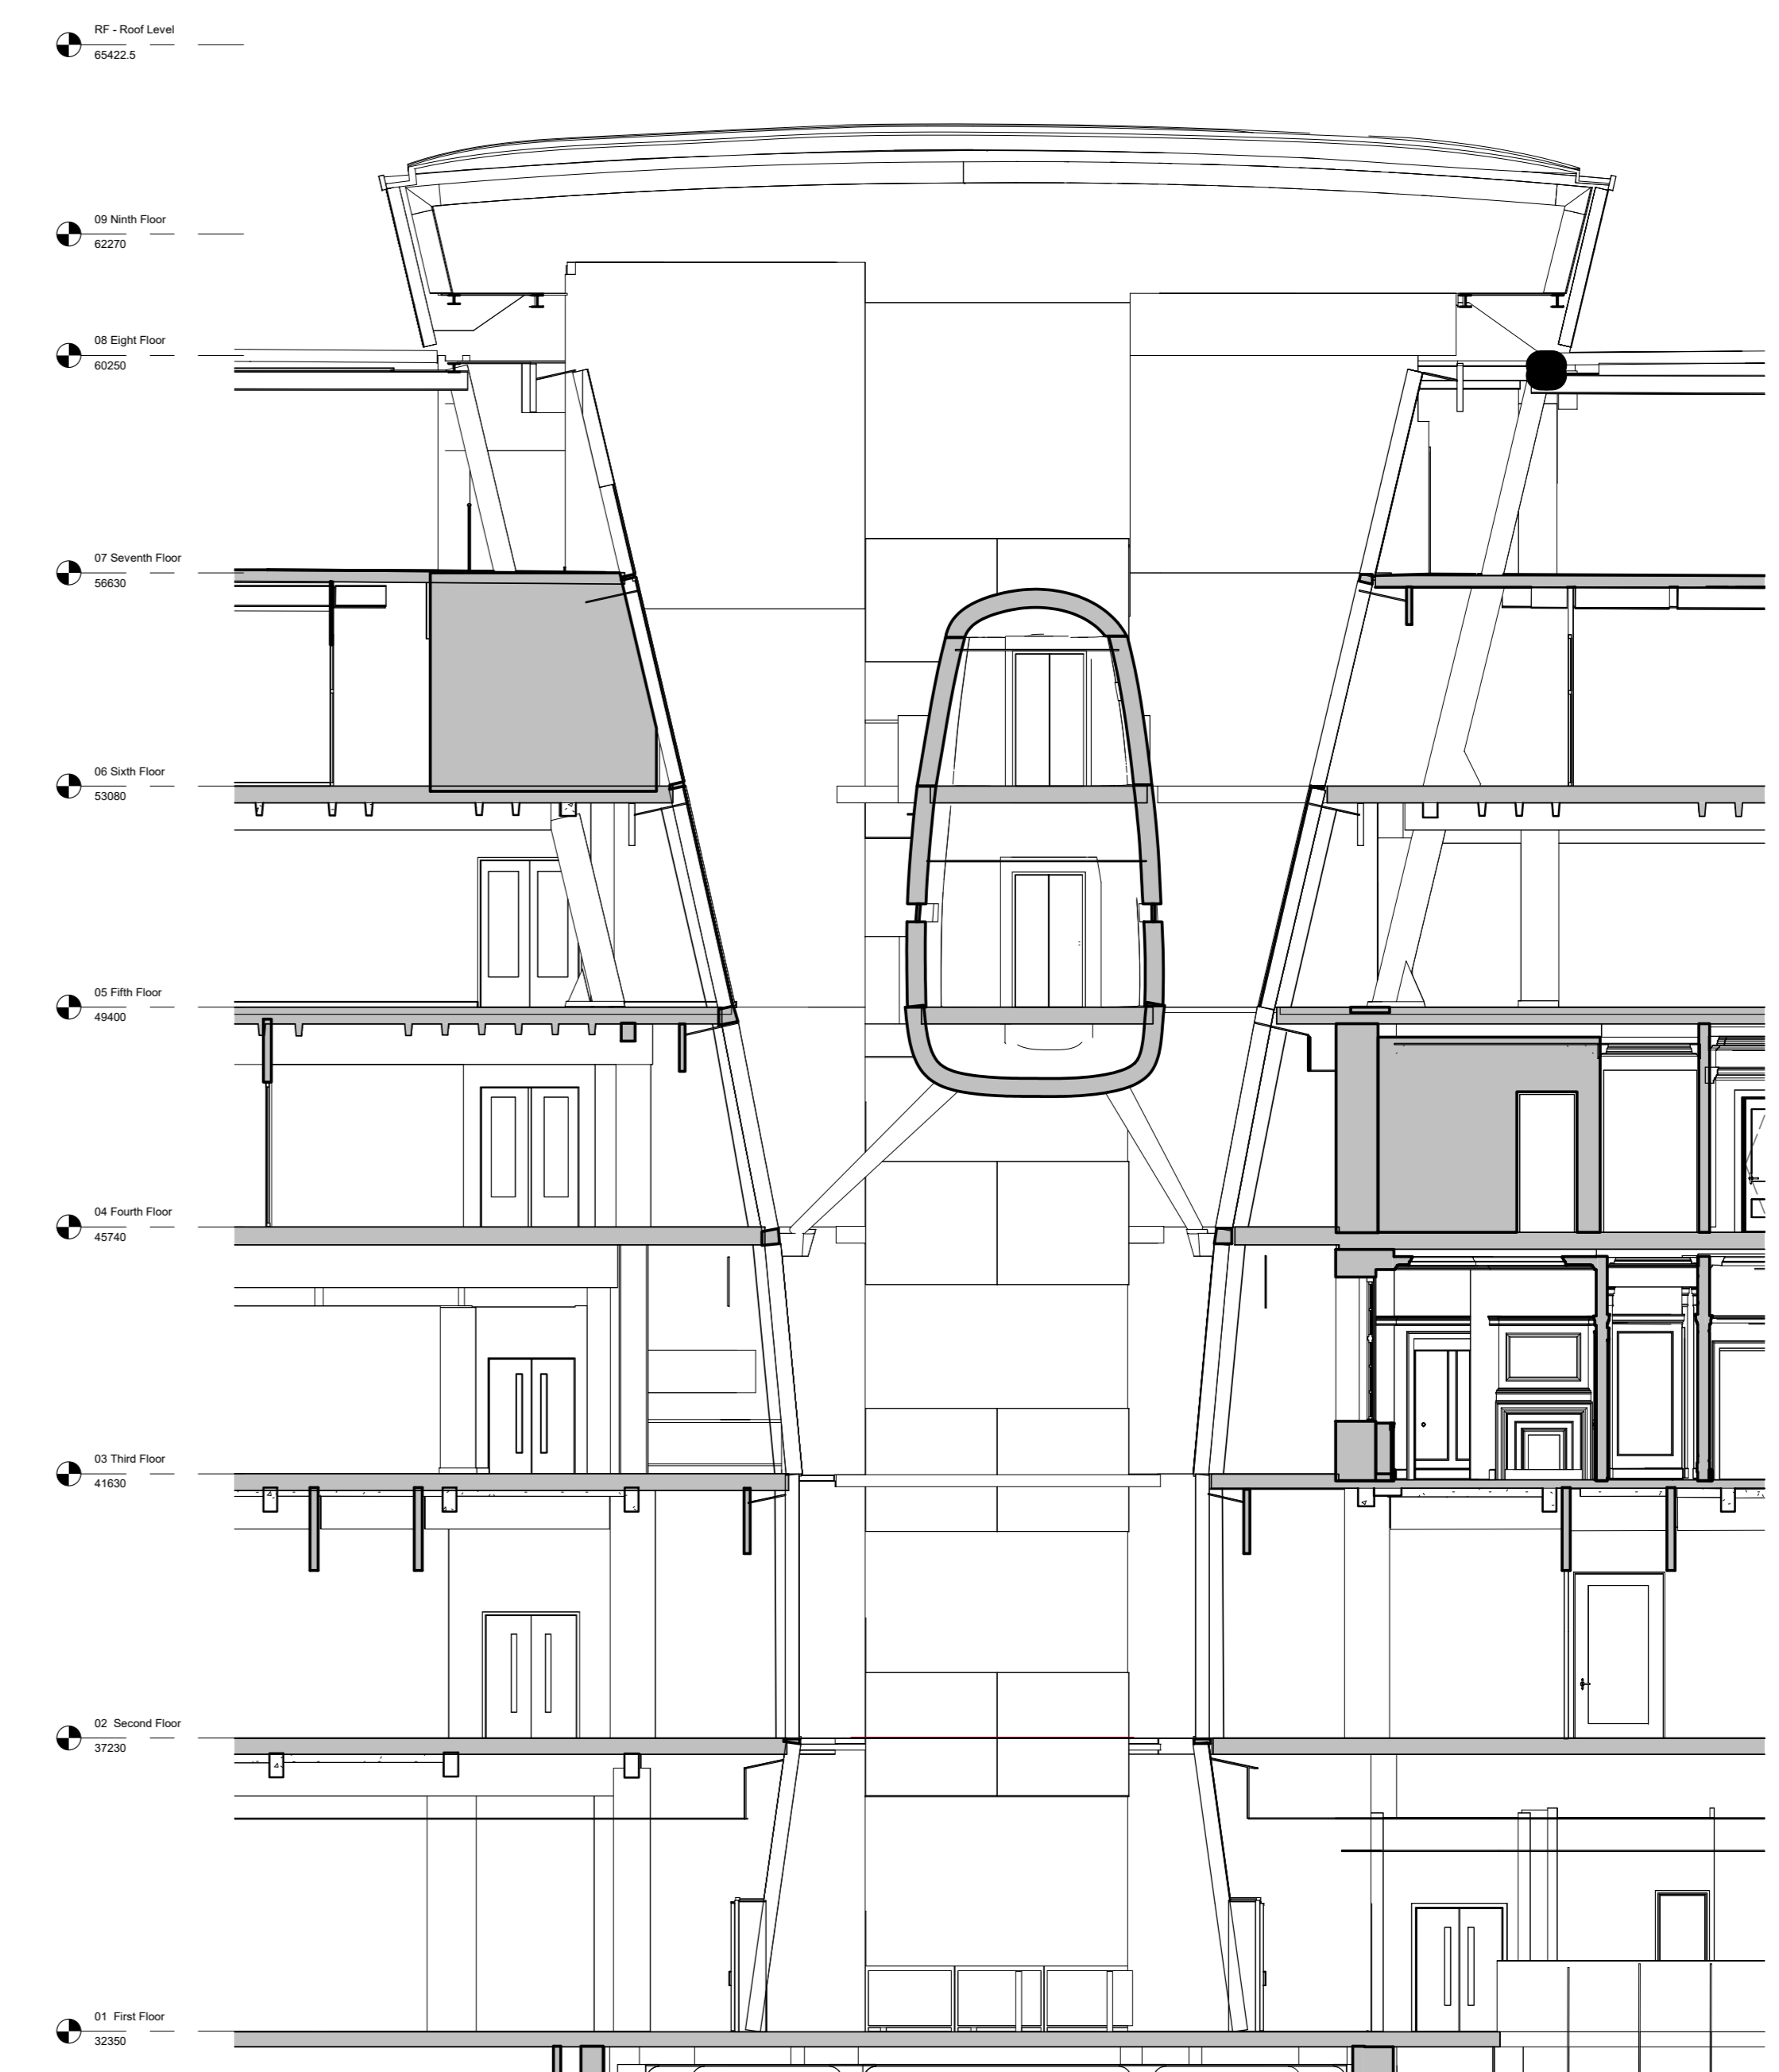

3 North Atria - Existing Long Section (Facing South)  
1:100

