


1 Proposed - Basement Level 2
1 : 200

- Proposed Partition Locations
- Proposed flexible partition locations as consented under LBC 2019/6203L
- Proposed additional flexible partition locations
- Drainage Positions – Proposed drainage penetrations in slab
- Ramps – Proposed 'illustrative' location of transition in level from slab to raised access floor. Location dependent on final tenant fit out.

Note
For all items being removed, please refer to demolition drawings 21959-0340 - 0356
Existing services in modernised areas to be altered, refer to services consultant drawings and reports for details.

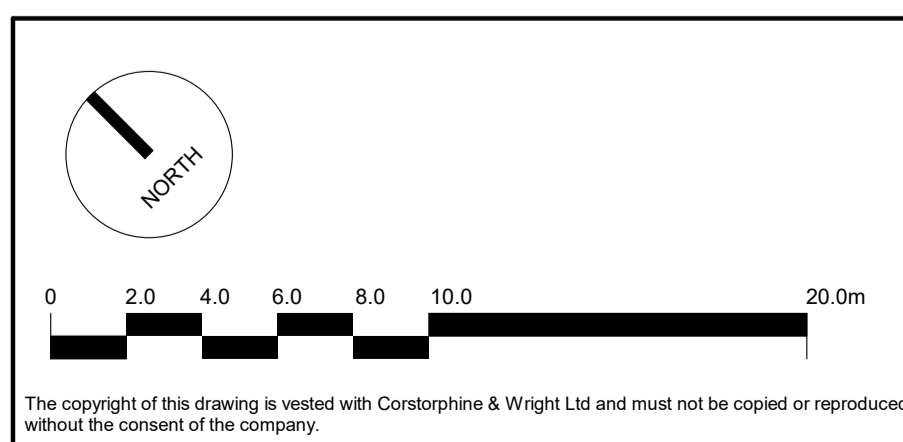

P-00 FOR PLANNING		01/07/2022	RS	ATJ
Rev.	Description	Date	Draw.	Chk.

Client: Oxford Victoria House Ltd.		Corstorphine & Wright	
Project: 21593 - Victoria House			
Drawing Title: Proposed - Basement Level 2		Drawing No. 21593-CWA-VH-A-0337	
Drawing Status: CONSENTED		Drawn ATJ	Checked RS
		Paper Size A1	Scale As Indicated
		Date 07/26/22	Revision P-00

The copyright of this drawing is vested with Corstorphine & Wright Ltd and must not be copied or reproduced without the consent of the company.