


1 Basement Level 1 Plan Demolition
1:100

█ Fabric to be removed

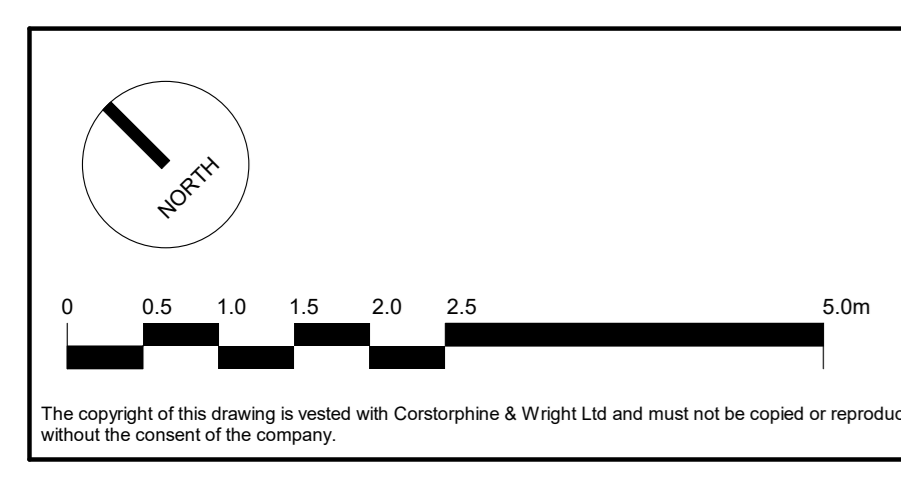

P-00 FOR PLANNING		01/07/2022	RS	ATJ
Rev.	Description	Date	Drawn	Checked
			ICW	

Client: Oxford Victoria House Ltd.		Corstorphine & Wright	
Project: 21593 - Victoria House		London Studio One Marlborough Street, London, W1F 3JA 020 7461 0033 corstorphine-wright.com	
Drawing Title: Proposed Demolition Basement Level 1 Plan		Drawing No: 21593-CWA-VH-B1-DR-A-0342	Revision P-00
Drawing Status: CONSENTED	Drawn: ATJ	Checked: RS	Paper Size: A0
	Scale: 1:100	Date: 20/07/2022	