


1 0420 - Planning - Basement Level B2
1 : 100

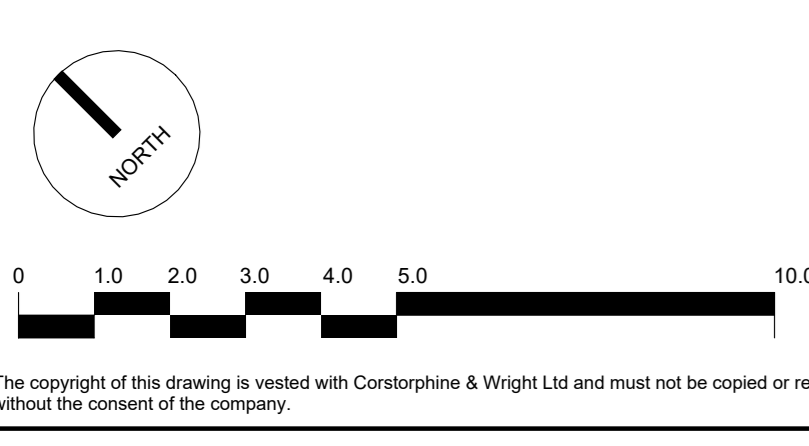

Key

Rev	Description	Date	Drawn	Checked
01	FOR PLANNING	20/09/2024	TJ	MS
02	FOR PLANNING	01/07/2022	RS	ATJ

Client: Oxford Victoria House Ltd.		Project: Victoria House		Drawing Title: Plan - Proposed - Basement B2	
London Studio 212 Lark's Court Street, Holborn, London, WC1N 3NL 020 7463 0020		Drawing No: 21593-CWA-VH-A-0337		Revision: P-01	
Drawing Status: PLANNING		Drawn: DL	Checked: ML	Paper Size: A0	Scale: 1 : 100
				Date: 19/12/2022	

Corstorphine & Wright

21593-CWA-VH-A-0337

19/12/2022