


1 Proposed - Typical Plan Locating Ducts
1:100

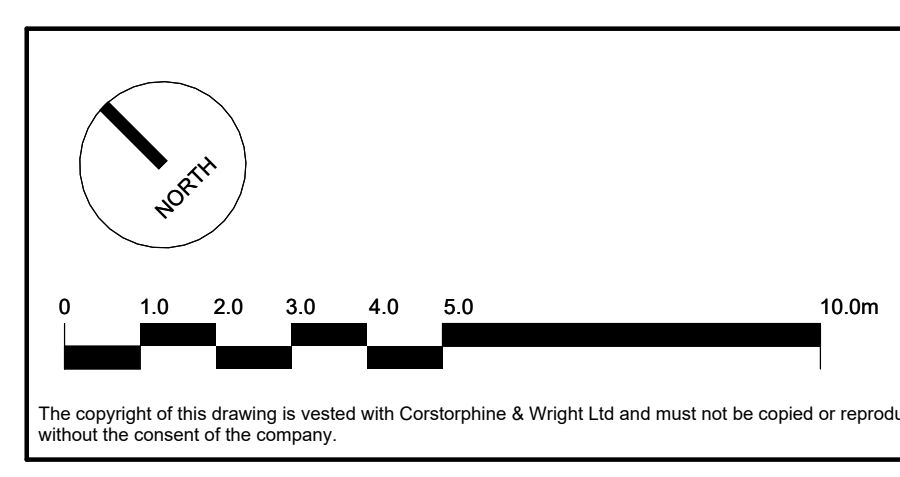

Rev.	Description	Date	Drawn	Checked
P-05	FOR PLANNING - PROPOSED LOCATION OF SUPPORTING BRACKETS	25/09/2024	TJ	MS
P-04	ADDITIONAL PLANNING	23/11/2023	DL	ML
P-03	AMENDMENT TO PLANNING DRAWINGS, IMAGES ADDED TO ISSUED DRAWINGS	20/06/2023	DL	ML
P-02	PLANNING	05/05/2023	DL	ML
P-01	PLANNING REVISED	29/09/2022	TI	RS
R-03	FOR PLANNING	01/07/2022	RS	ATJ

Planning Legend Key

- Previously Consented
- Proposed Partition
- Existing Building
- Area of Application

Client: Oxford Victoria House Ltd.

Project: Victoria House

Drawing Title: Proposed - Typical Plan Locating Ducts

Drawing Status: PLANNING

London Studio
2127 Lark's Conduit Street, Holborn, London, WC1N 3NL
020 7463 0520

Corstorphine & Wright

21593-CWA-ZZ-07-DR-A-0333

Scale: 1:100

Date: 01/07/2022

Revision: P-05

The copyright in this drawing is vested with Corstorphine & Wright Ltd and must not be copied or reproduced without the consent of the company.