




1 Proposed Plan - Eighth Floor Access Gate
1 : 200

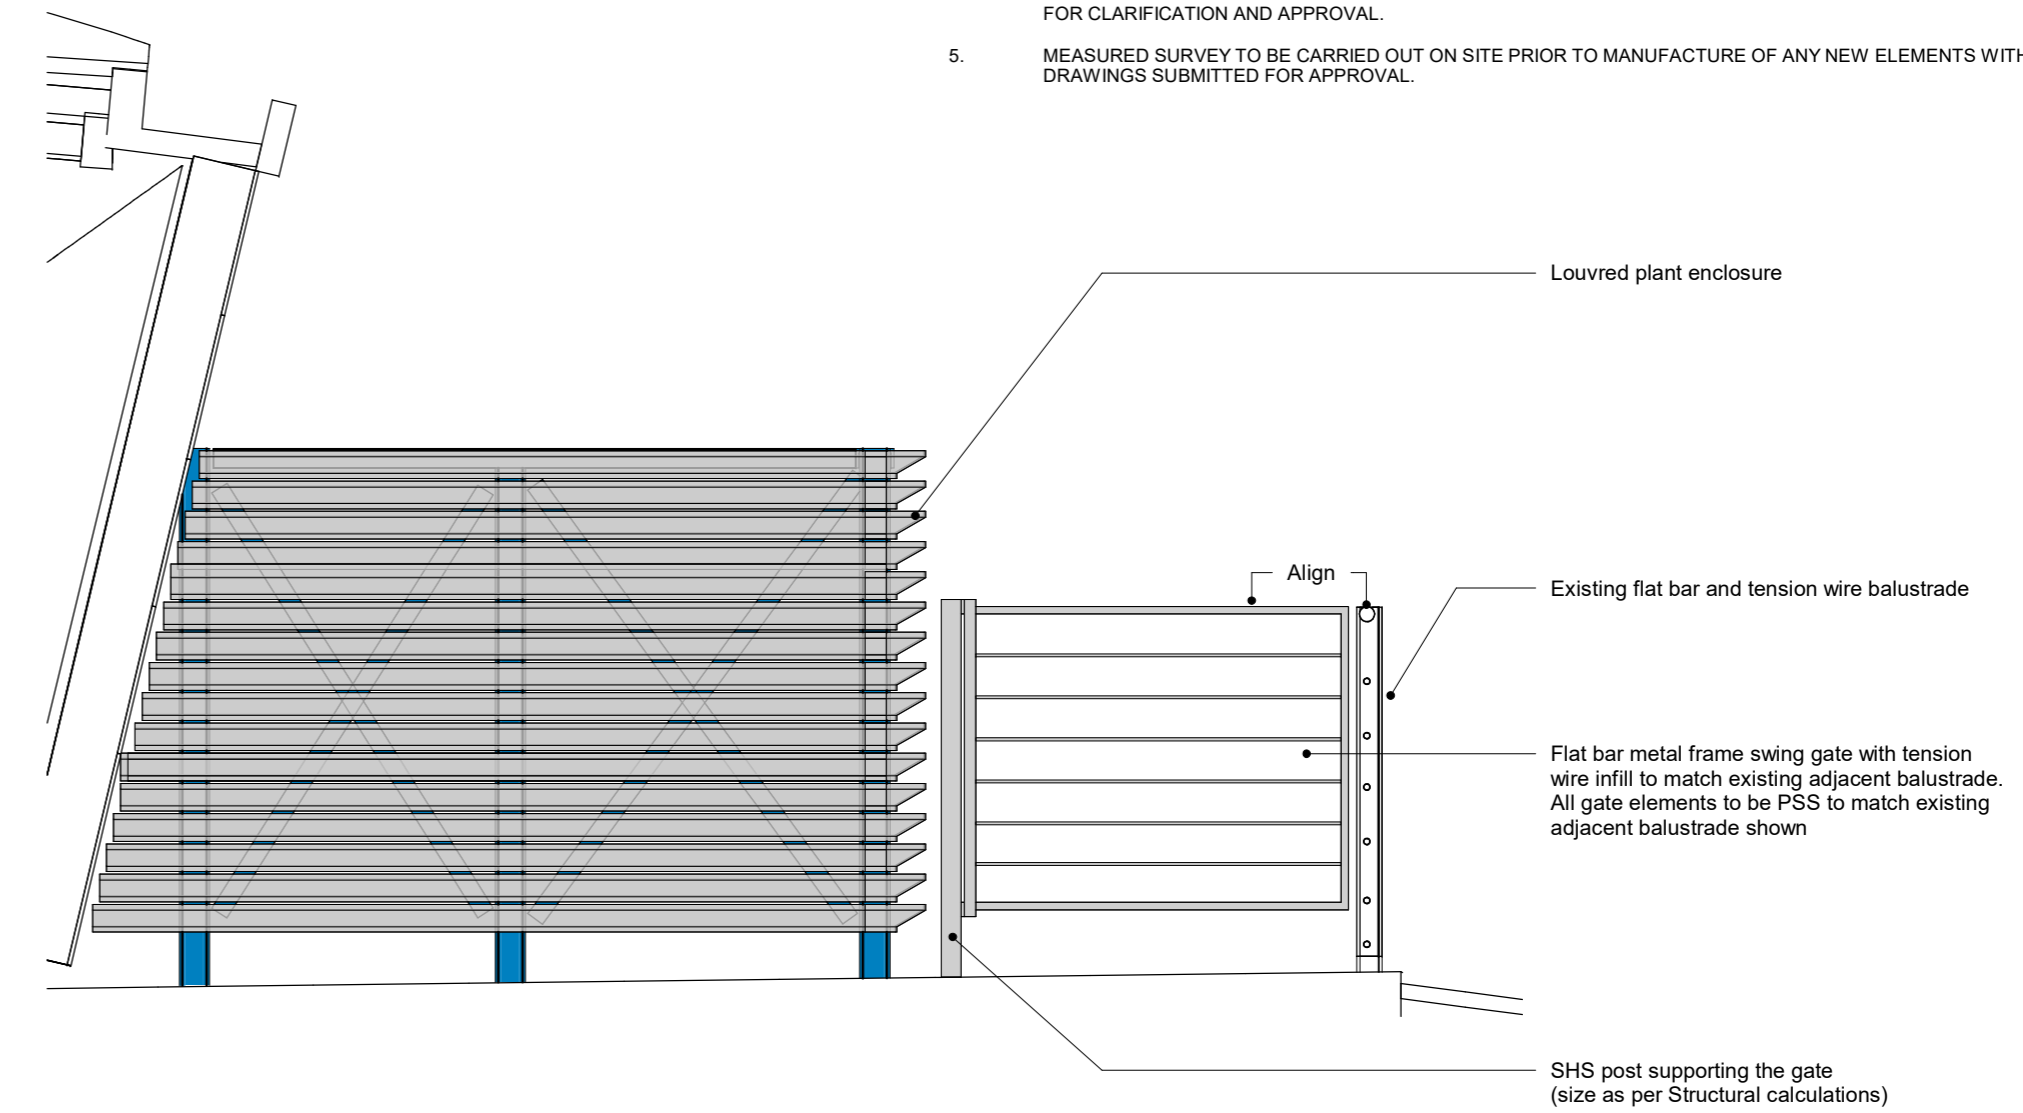

3 L08 Swing Gate Elevation
1 : 25

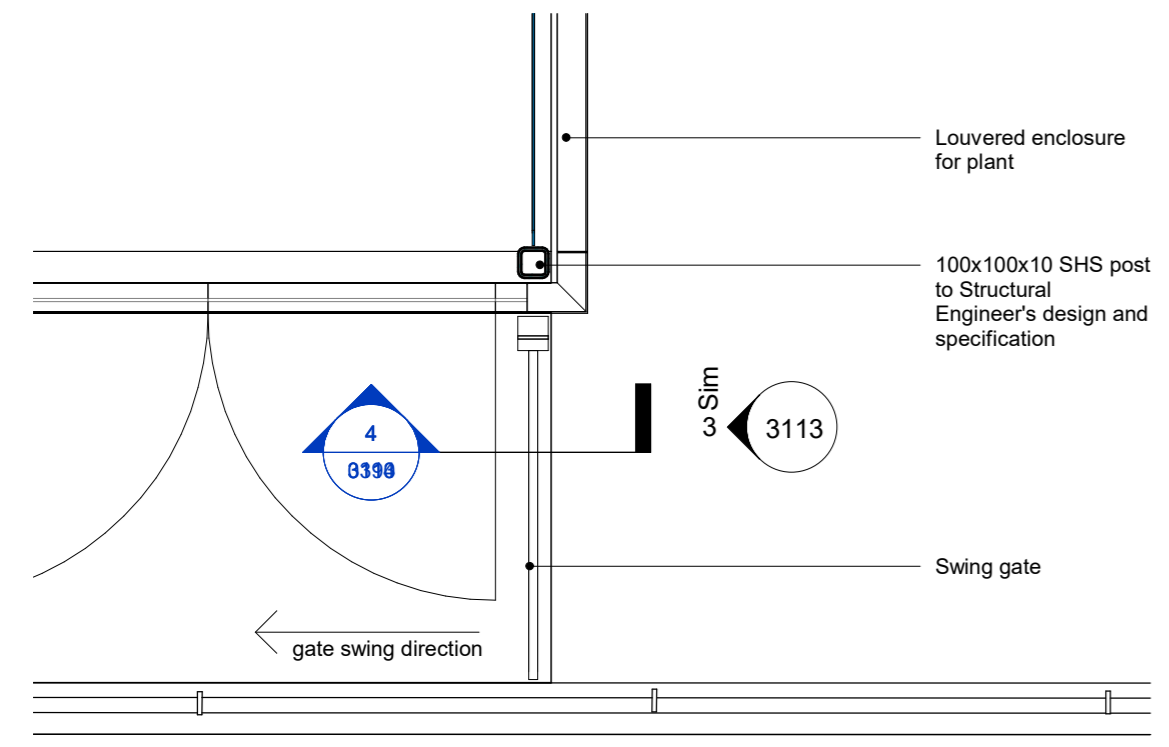


2 Proposed Plan - Eighth Floor Zoom Detail
1 : 25

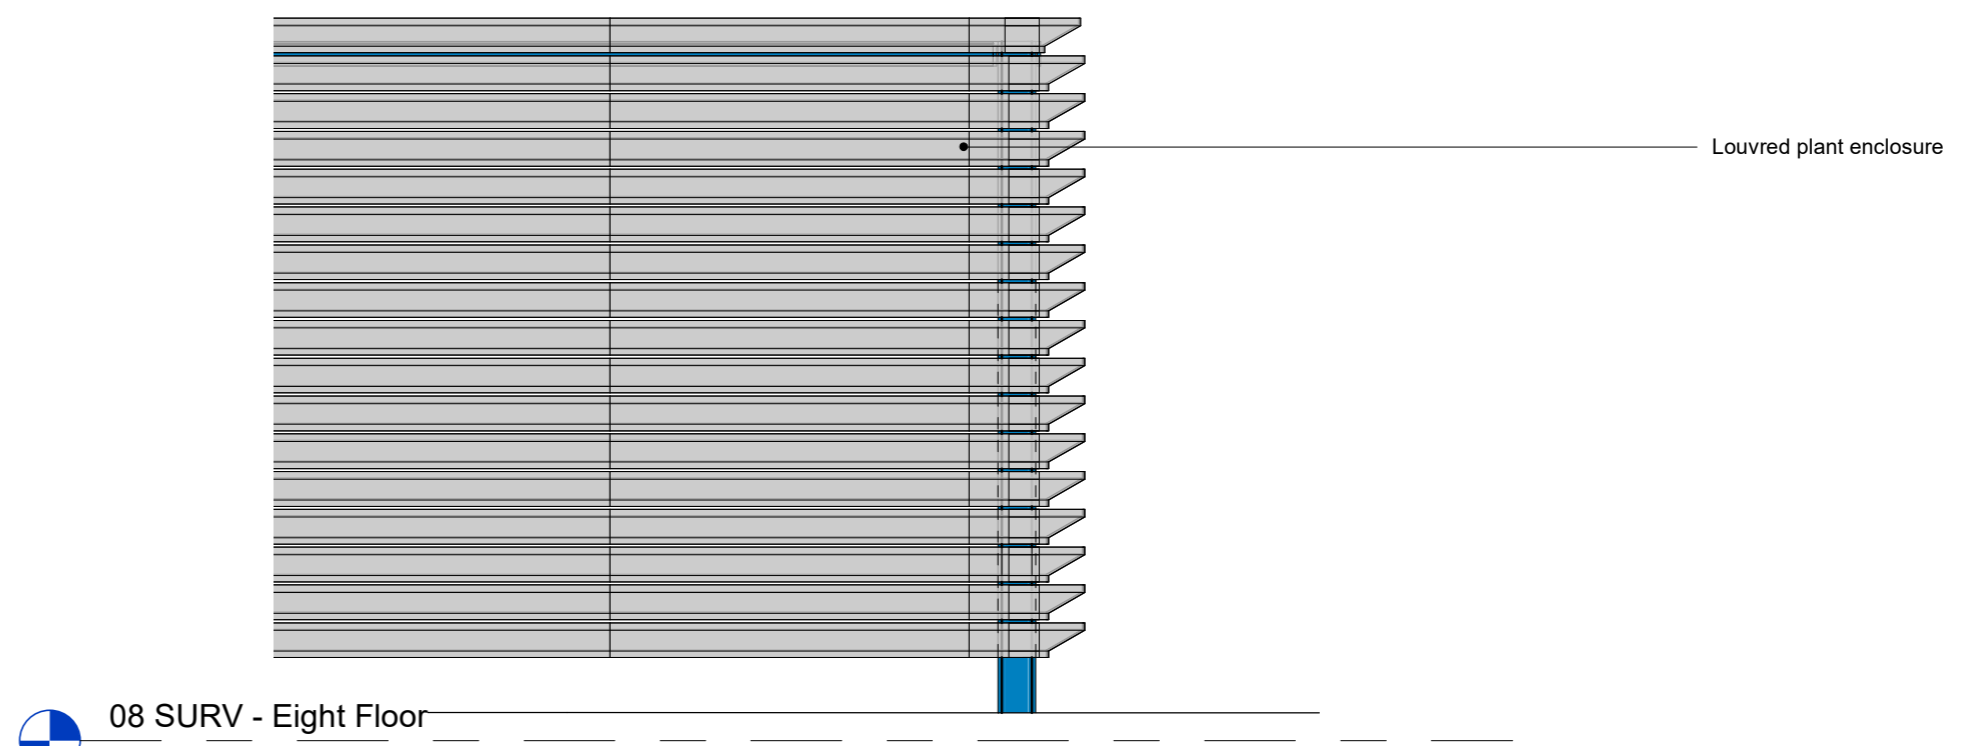

08 SURV - Eight Floor
60250
4 L08 Swing Gate Section
1 : 20

- GENERAL NOTES**
1. ALL SERVICES SHOWN ON THIS DRAWING ARE INCLUDED FOR SCALE, SPATIAL CONTEXT & COORDINATION ONLY. PLEASE REFER TO INDIVIDUAL CONSULTANTS INFORMATION FOR DETAILS.
 2. DO NOT SCALE DRAWING, USE FIGURED DIMENSIONS ONLY.
 3. ALL DIMENSIONS ARE IN MILLIMETERS.
 4. ANY DISCREPANCIES FOUND BETWEEN ARCHITECTURAL DRAWINGS & SPECIFICATION AND/OR ANY OTHER CONSULTANTS DRAWINGS & SPECIFICATIONS ARE TO BE REPORTED TO THE ARCHITECT AND RELEVANT CONSULTANT FOR CLARIFICATION AND APPROVAL.
 5. MEASURED SURVEY TO BE CARRIED OUT ON SITE PRIOR TO MANUFACTURE OF ANY NEW ELEMENTS WITH FABRICATION DRAWINGS SUBMITTED FOR APPROVAL.

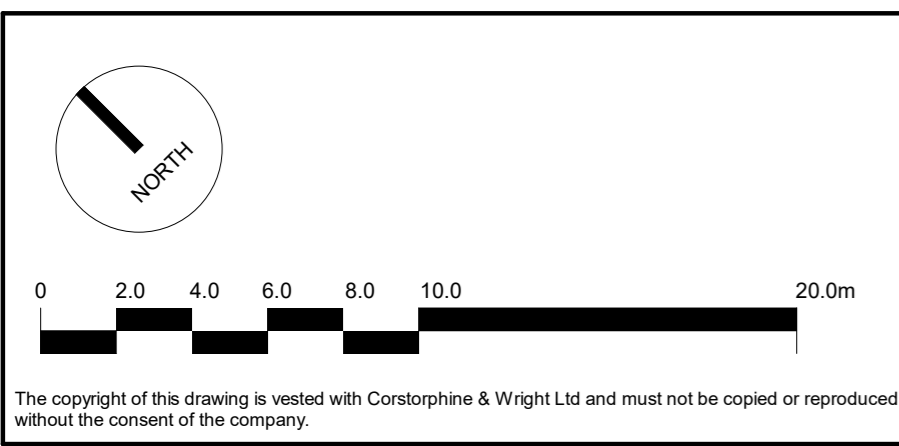

The copyright of this drawing is vested with Corstorphine & Wright Ltd and must not be copied or reproduced without the consent of the company.

P-00 FOR PLANNING		25/09/2024	TJ	MS
Rev.	Description	Date	Drw.	Chk.

Client:
Oxford Victoria House Ltd.

Project:
Victoria House

Drawing Title:
Level 08 Roof - Maintenance Access Swing Gates.

Drawing Status:
PLANNING

Corstorphine & Wright

Darlington Studio
Business Central, 2 Union Square, Central Park, Darlington, DL1 1GL
01325 260 055
corstorphine-wright.com

Drawing No. 21593-0390		Revision P-00	
Drawn MN	Checked LD	Paper Size A2	Scale As indicated
Date 08.11.2023			