



Existing ground floor

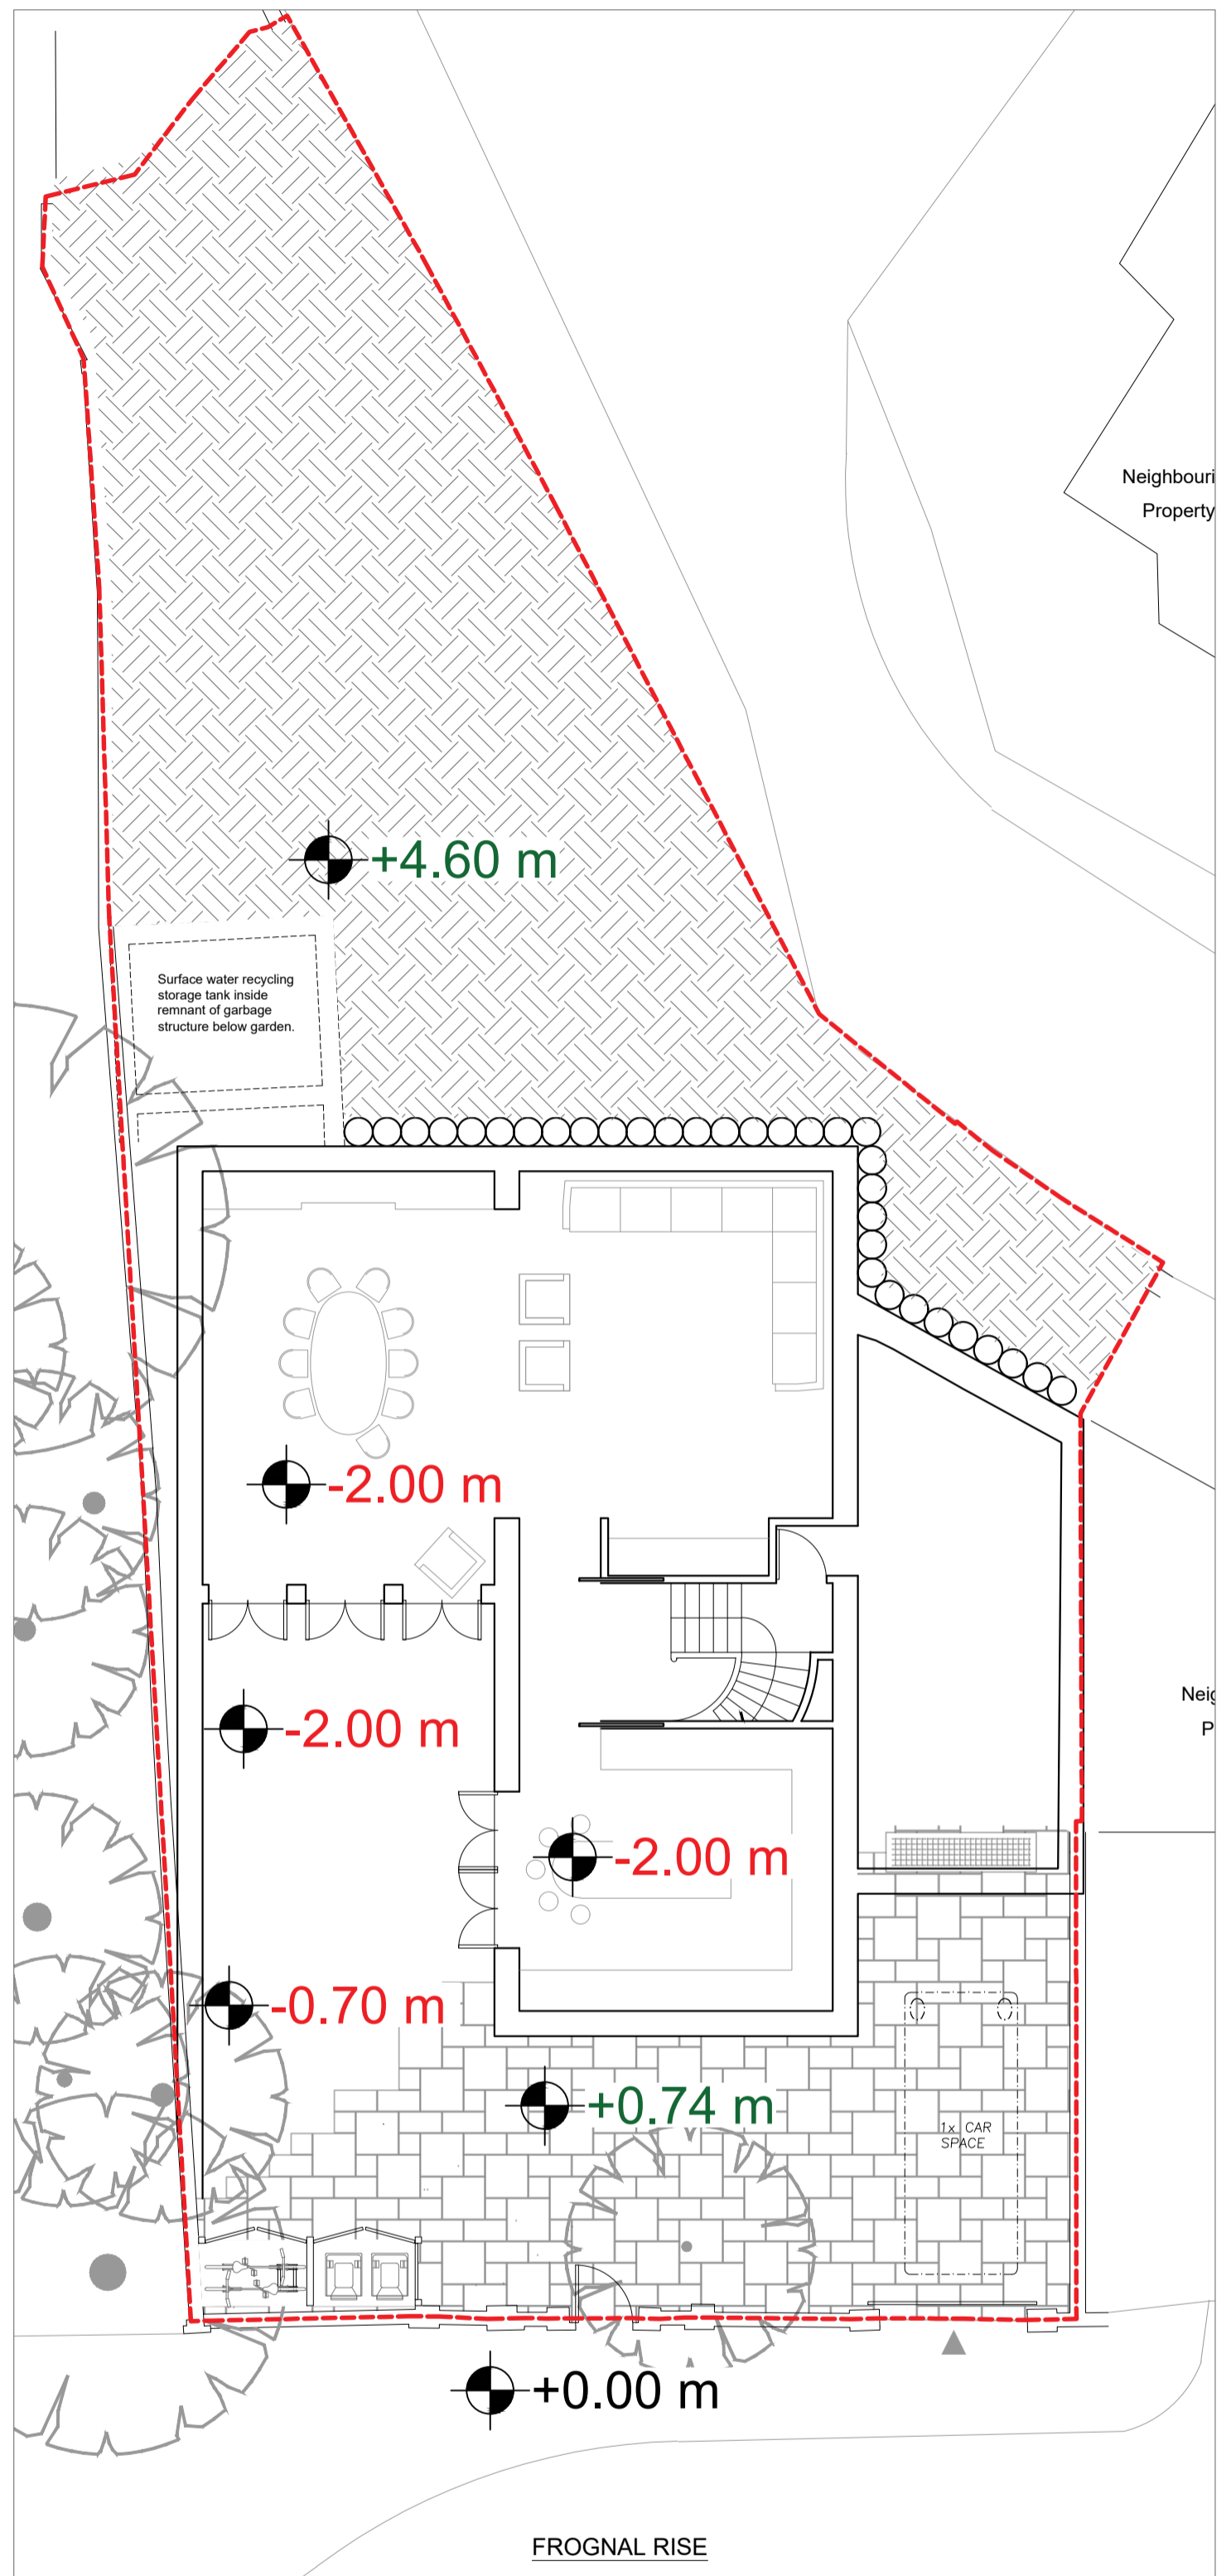

Proposed basement floor

Key:

 Property Boundary



Dimensions Written dimensions to be taken in preference to scaled dimensions. The Contractor is responsible for checking all dimensions before work starts.

Local Authority All work is to be carried out to the requirements, and to the satisfaction of the Local Authority. These drawings are for planning purposes only.

Discrepancies Any discrepancies to be brought to the attention of David Mansoor Consultants immediately.

REVISIONS					
REV	DATE	DESCRIPTION	BY	CH	

PROJECT TITLE 4 Frognal Rise, London, NW3 6RD	
DATE Jun 2024	REVISION /

DRAWING TITLE Proposed land levels	
CLIENT Thomas Derbyshire	
DRAWING No. FRLRS-LL001	SCALE @ A2 1:100

