
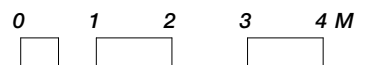
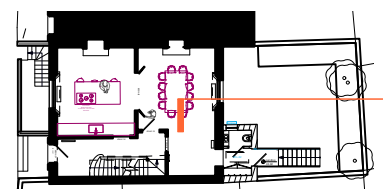


© This drawing is the property of Miltiadou Cook Mitzman architects. No disclosure or copy of it may be made without the written permission of Miltiadou Cook Mitzman architects.

For construction purposes:

- Do not scale this drawing.
- All dimensions and levels to be checked on site.
- Discrepancies to be reported to Miltiadou Cook Mitzman architects before proceeding.
- If in any doubt about information on this drawing contact Miltiadou Cook Mitzman architects.

REVISION NUMBER	DATE	BY	NOTES
P1	02/10/2024	CG	Variation of Condition

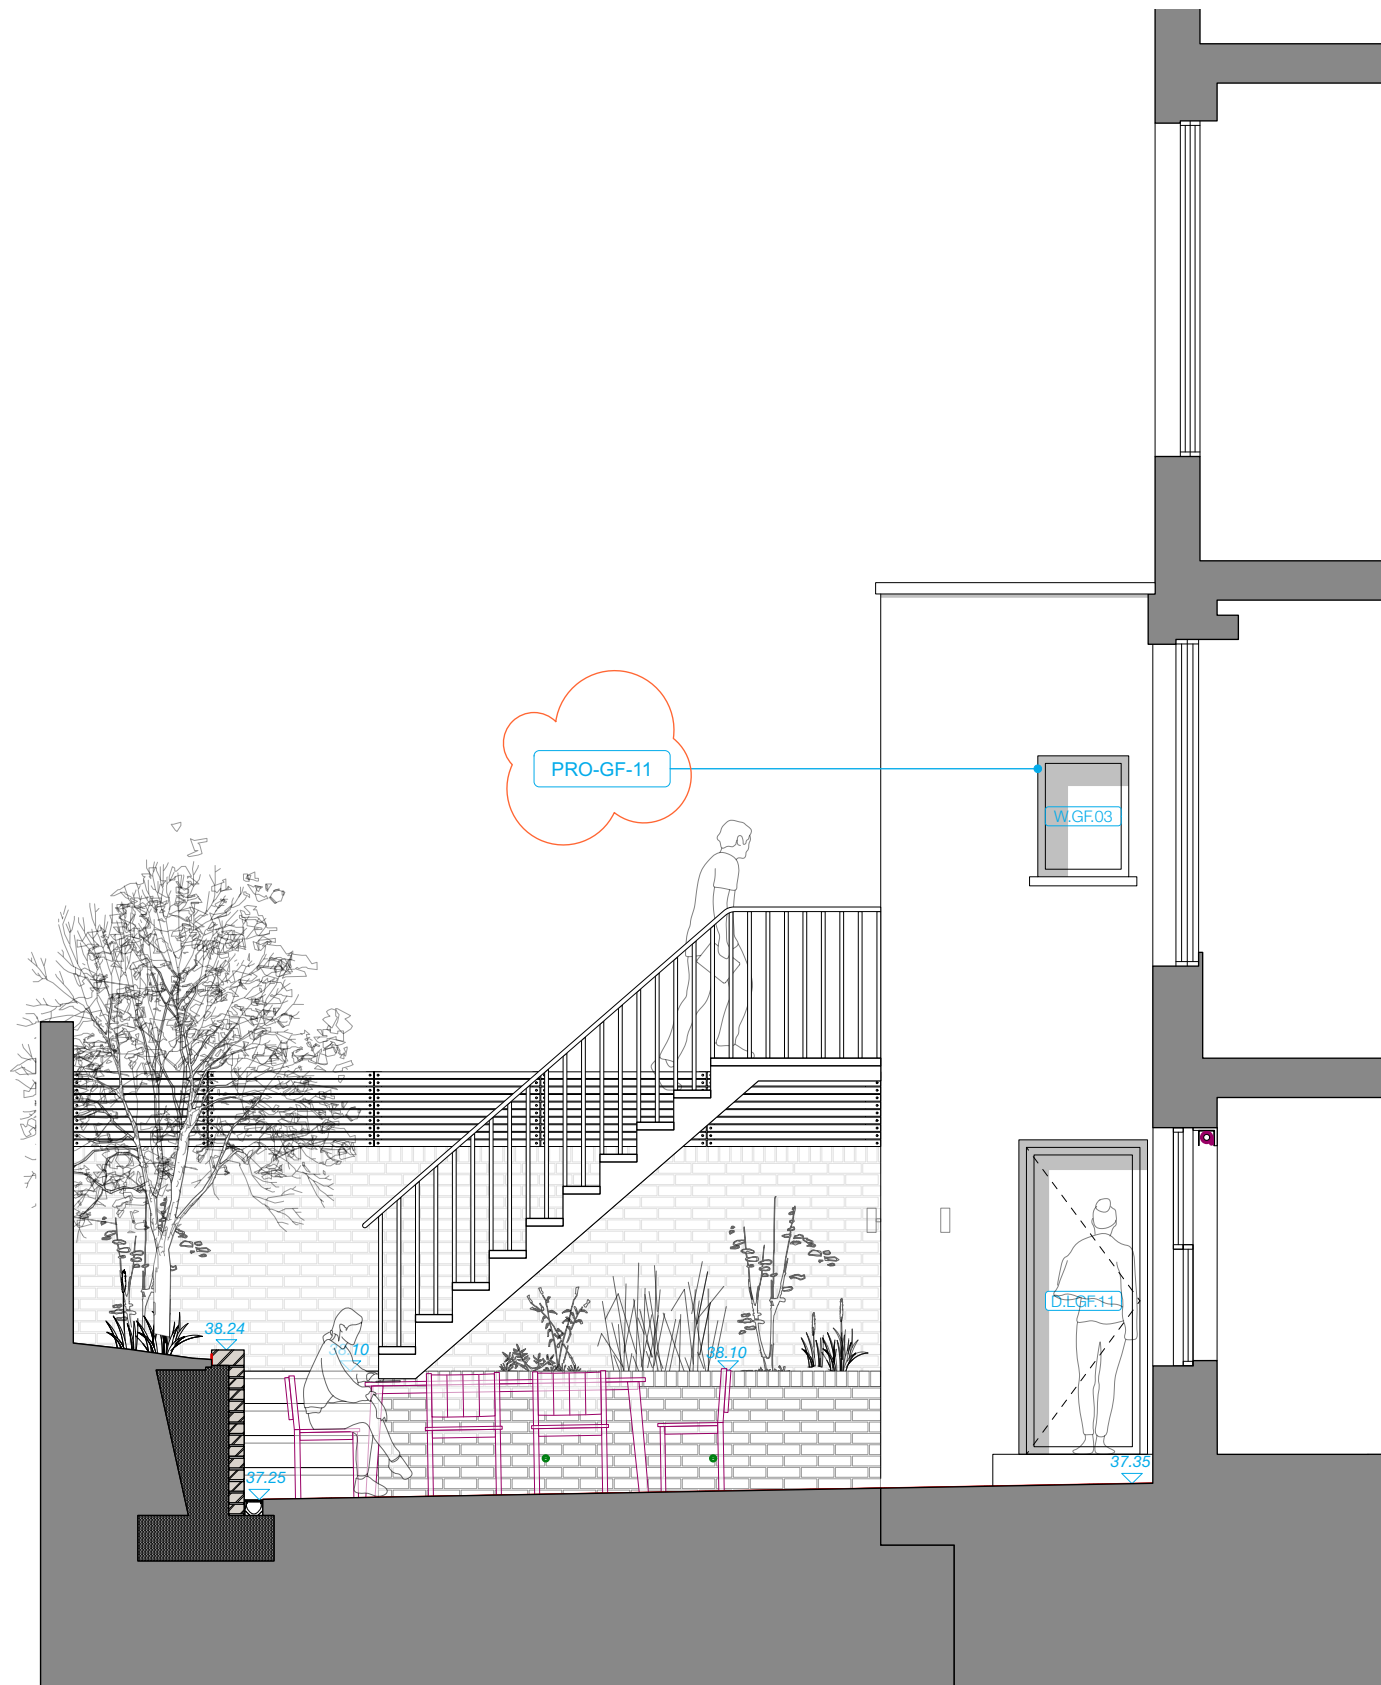

1 Section C
1:50

MILTADOU COOK MITZMAN architects llp

020 7722 8525 Unit 1 Primrose Mews
office@mcma.design Sharpleshall Street
www.mcma.design London NW1 8YW

CLIENT
Mrs and Mr Brown

PROJECT
1 Rothwell Street, NW1 8YH

SHEET TITLE
Section CC

SCALE

DATE CREATED **FILE REFERENCE**

DRAWING NUMBER	REVISION
394-DWG-1012	P1