


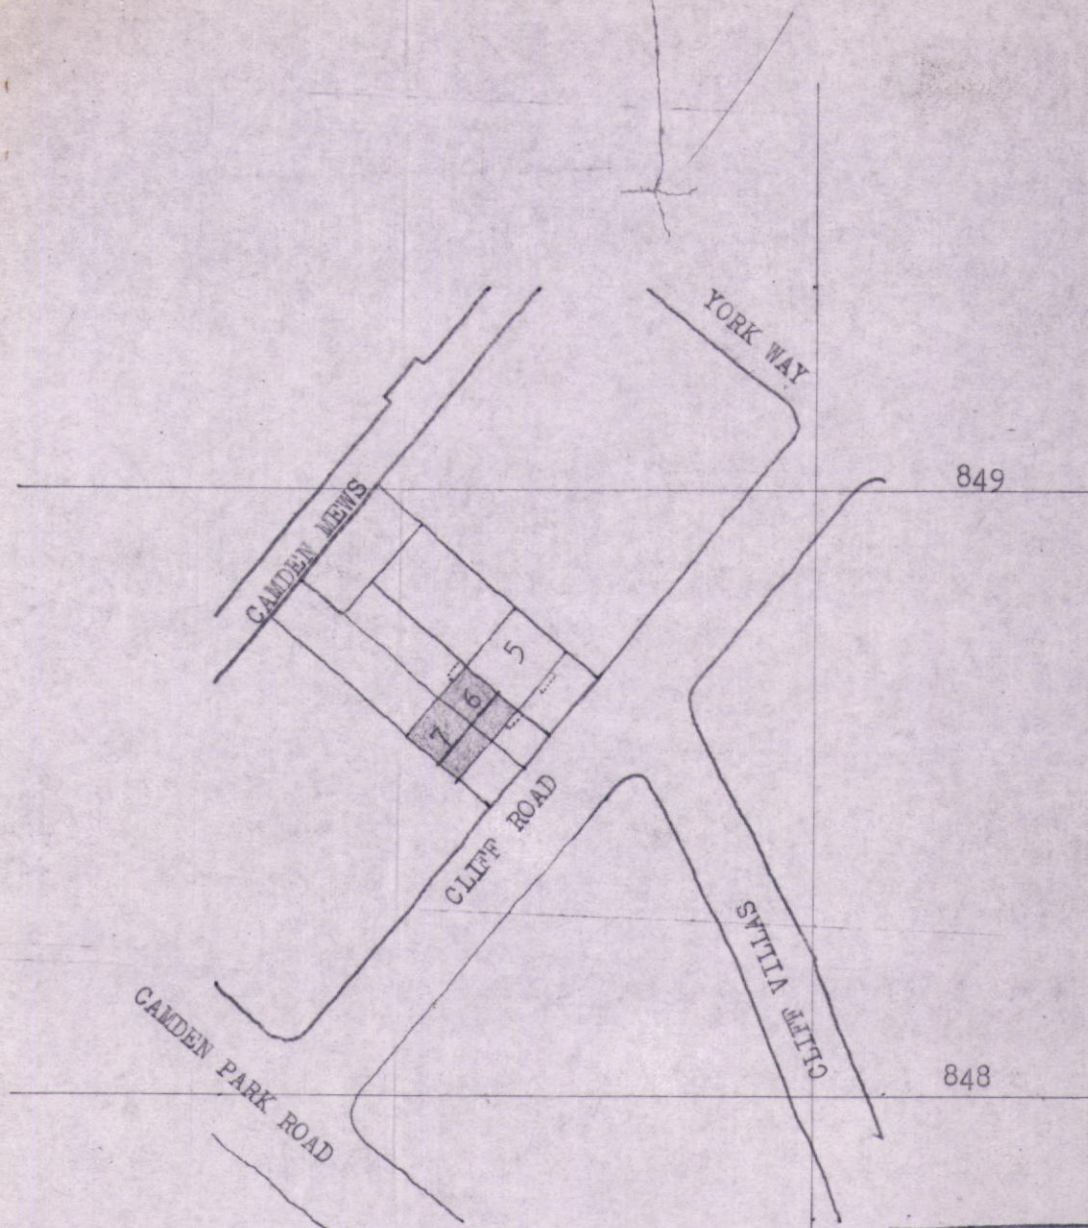


OS TQ 2984 NE 1 : 1250 (G13)

LONDON BOROUGH OF CAMDEN	
PLANS	APPROVED
	DISAPPROVED
20 MAY 1970	
ON BEHALF OF THE COUNCIL	

CTP/GB/18/A/8634


REF. SITE PLAN
 JOB. 6/7, CLIFF ROAD, NW1.
 SCALE. 1 : 1250
 DATE 16:III:70

Georgie Wolton AAdip ARIBA
 3, Camden Square, London NW1
 Telephone : 01-485-5113

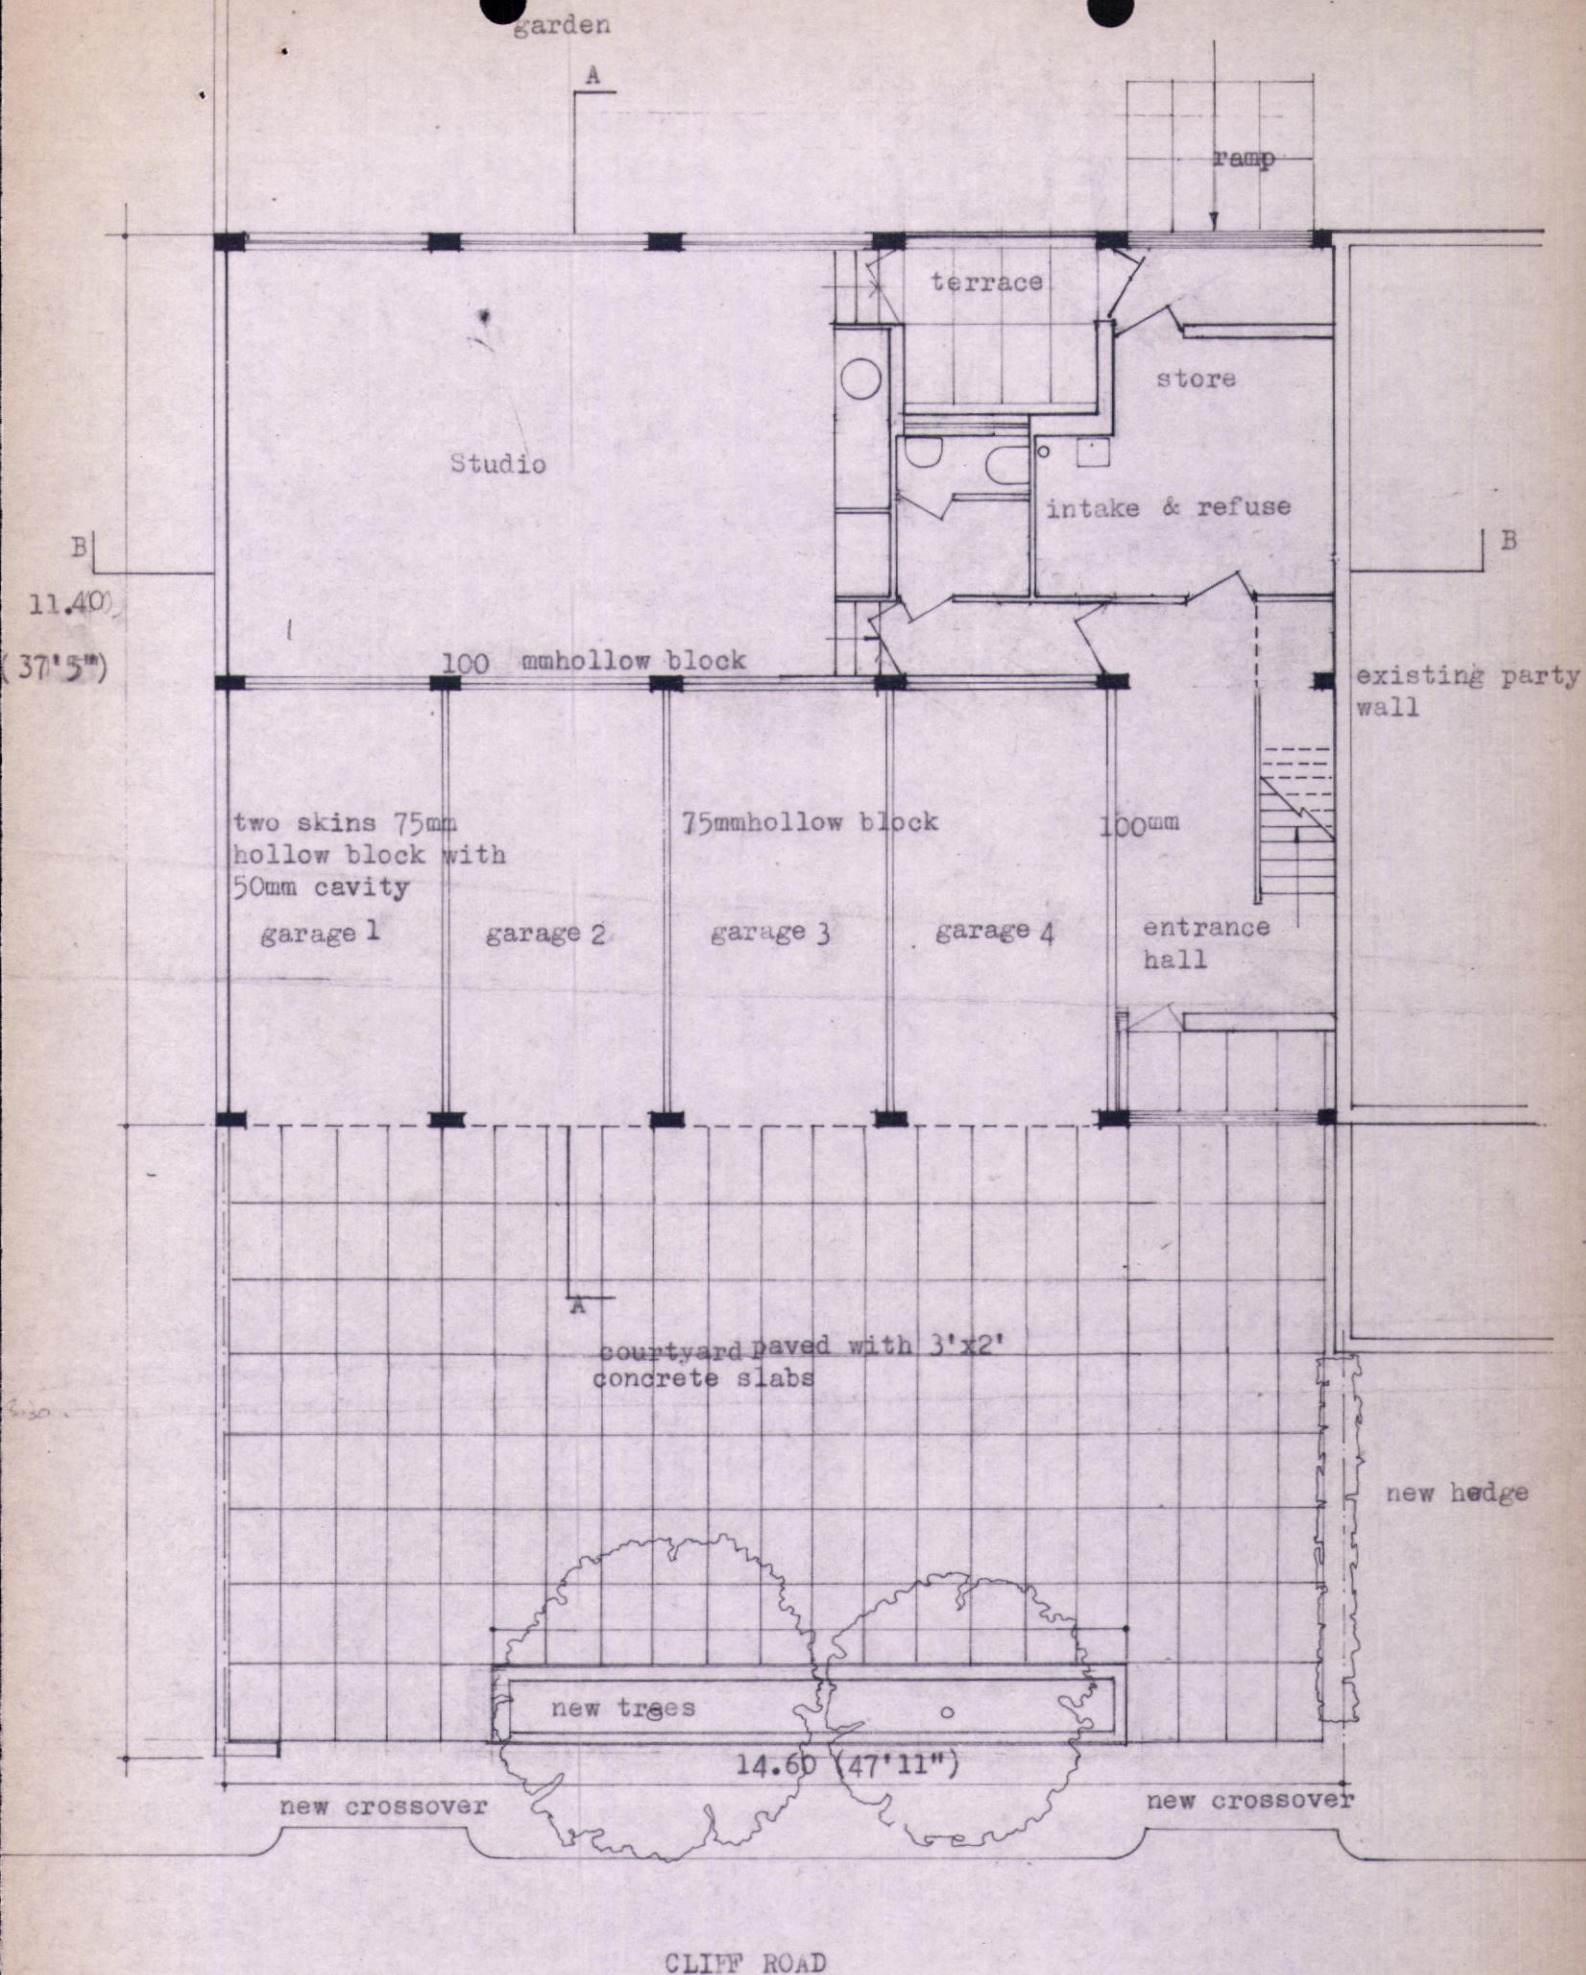


Georgie Wolton AAdip.ARIBA
3, Camden Square, London NW1
Telephone: 01 - 485 - 5113

REF. Ground floor plan
JOB. Studios, 6/7, Cliff Road, NW1
SCALE. 1 : 100
DATE. 16:III:70

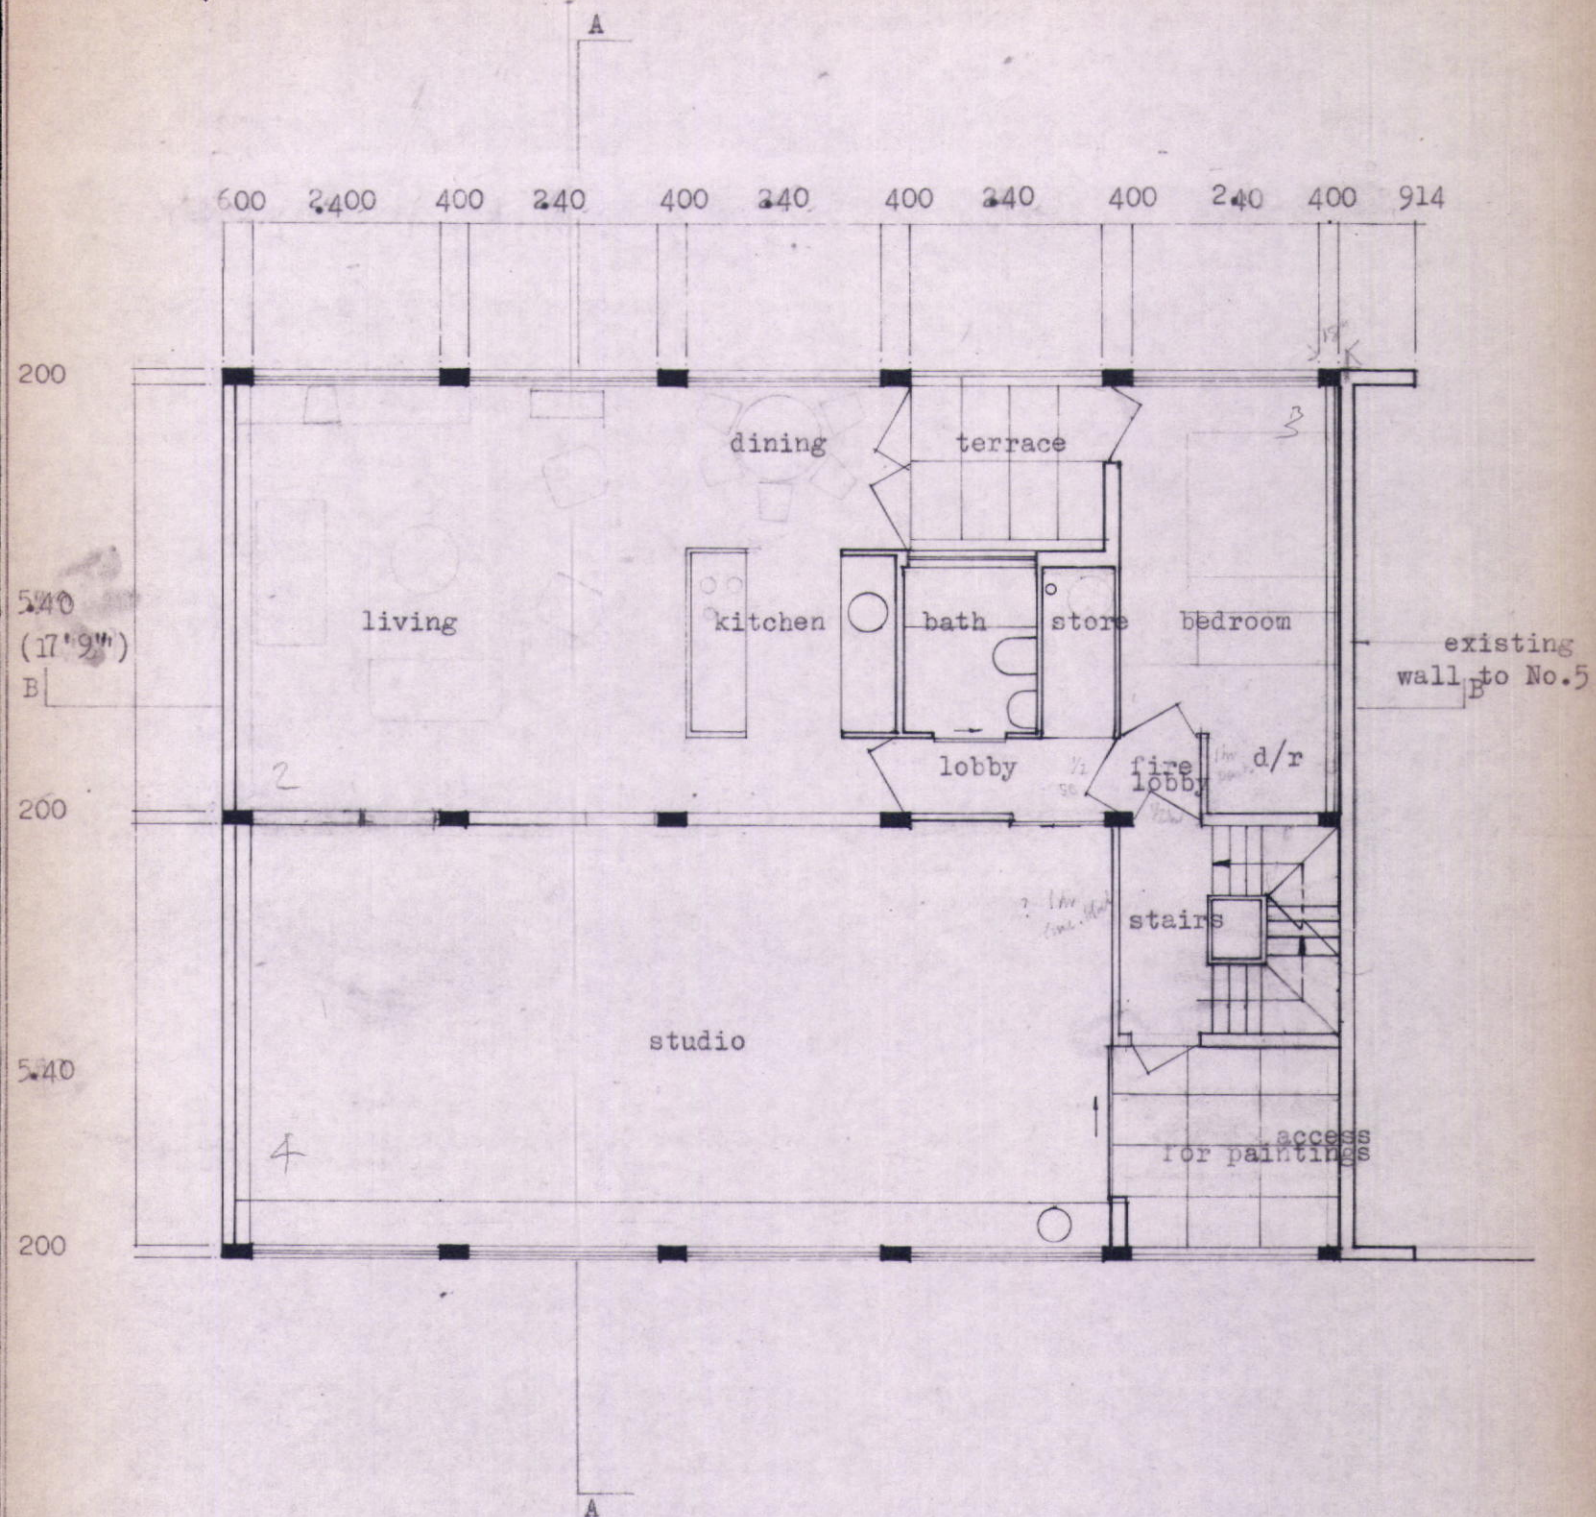


Georgie Wolton AAdip.ARIBA
 3, Camden Square, London NW1
 Telephone: 01 - 485 - 5113

REF. Typical floor plan
 JOB. Studios, 6/7, Cliff Road NW1
 SCALE. 1 : 100
 DATE. 16.III.70

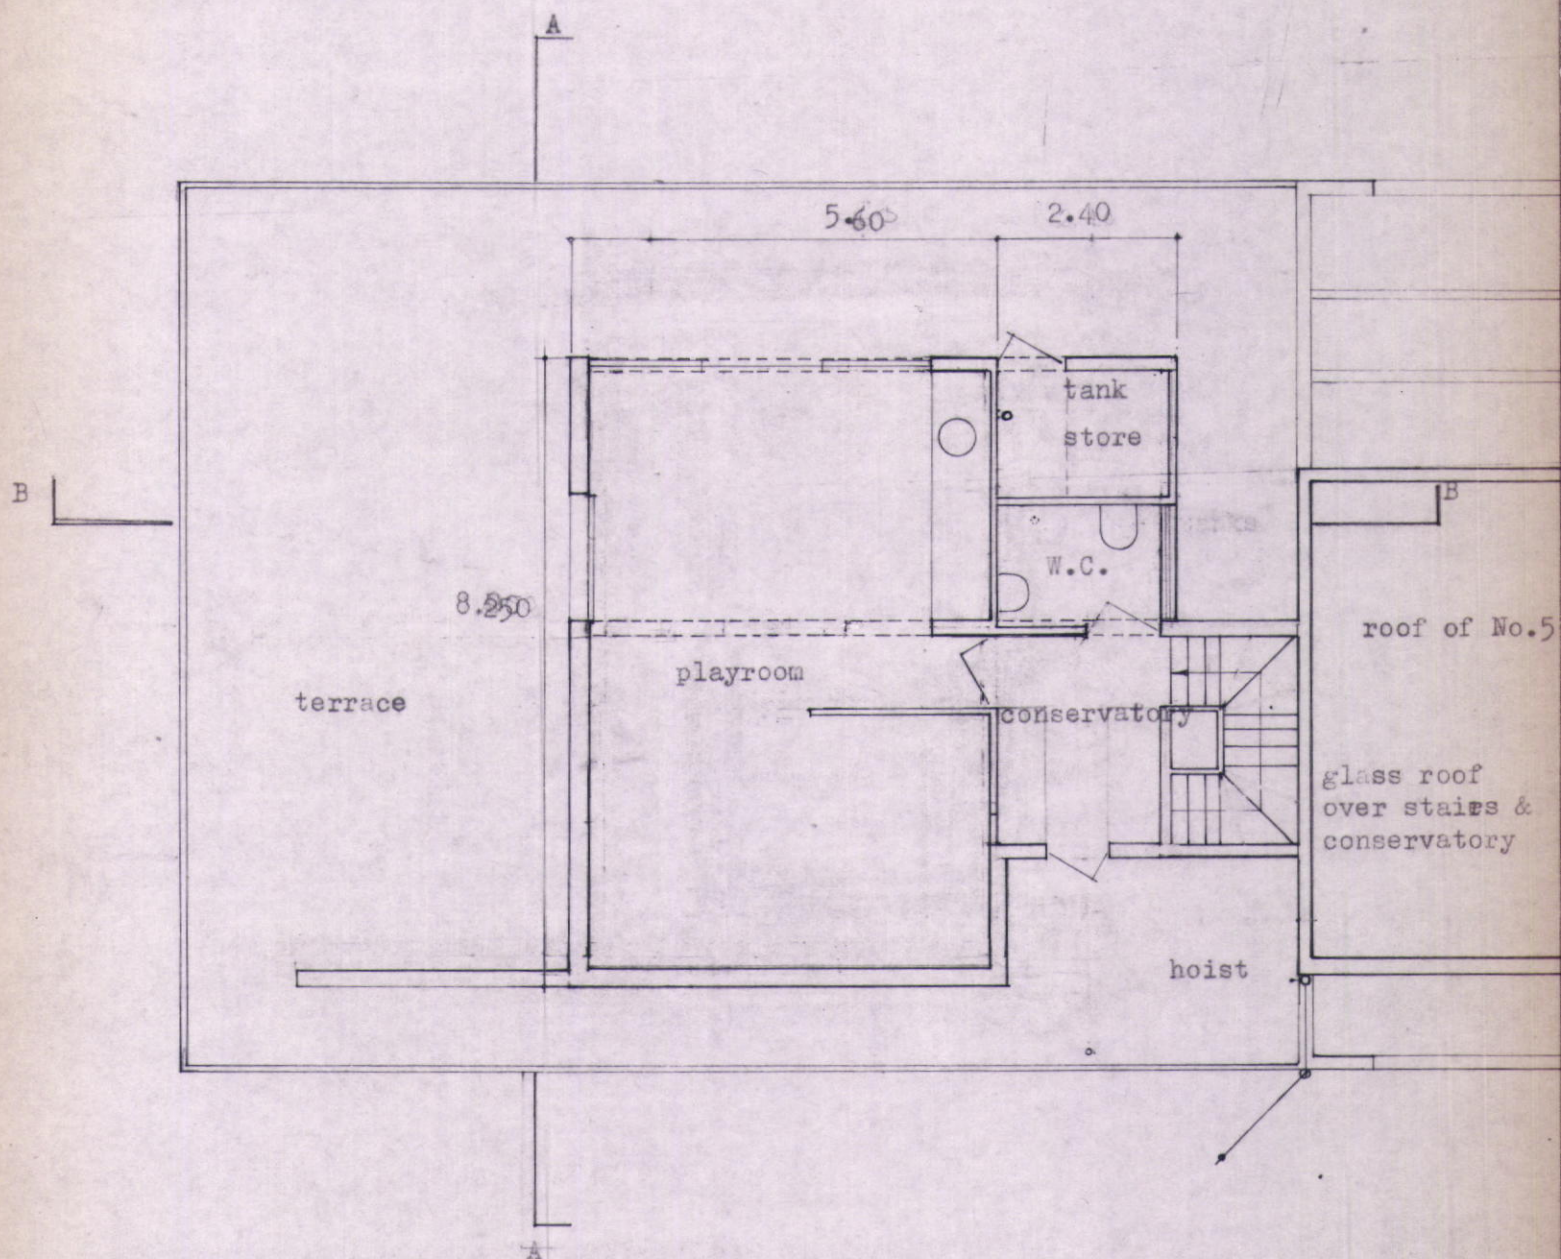


Georgie Wolton AAdip.ARIBA
 3, Camden Square, London NW1
 Telephone: 01 - 485 - 5113

REF. Roof plan
 JOB. Studios, 6/7, Cliff Road, NW1.
 SCALE. 1 : 100
 DATE. 16:III:70

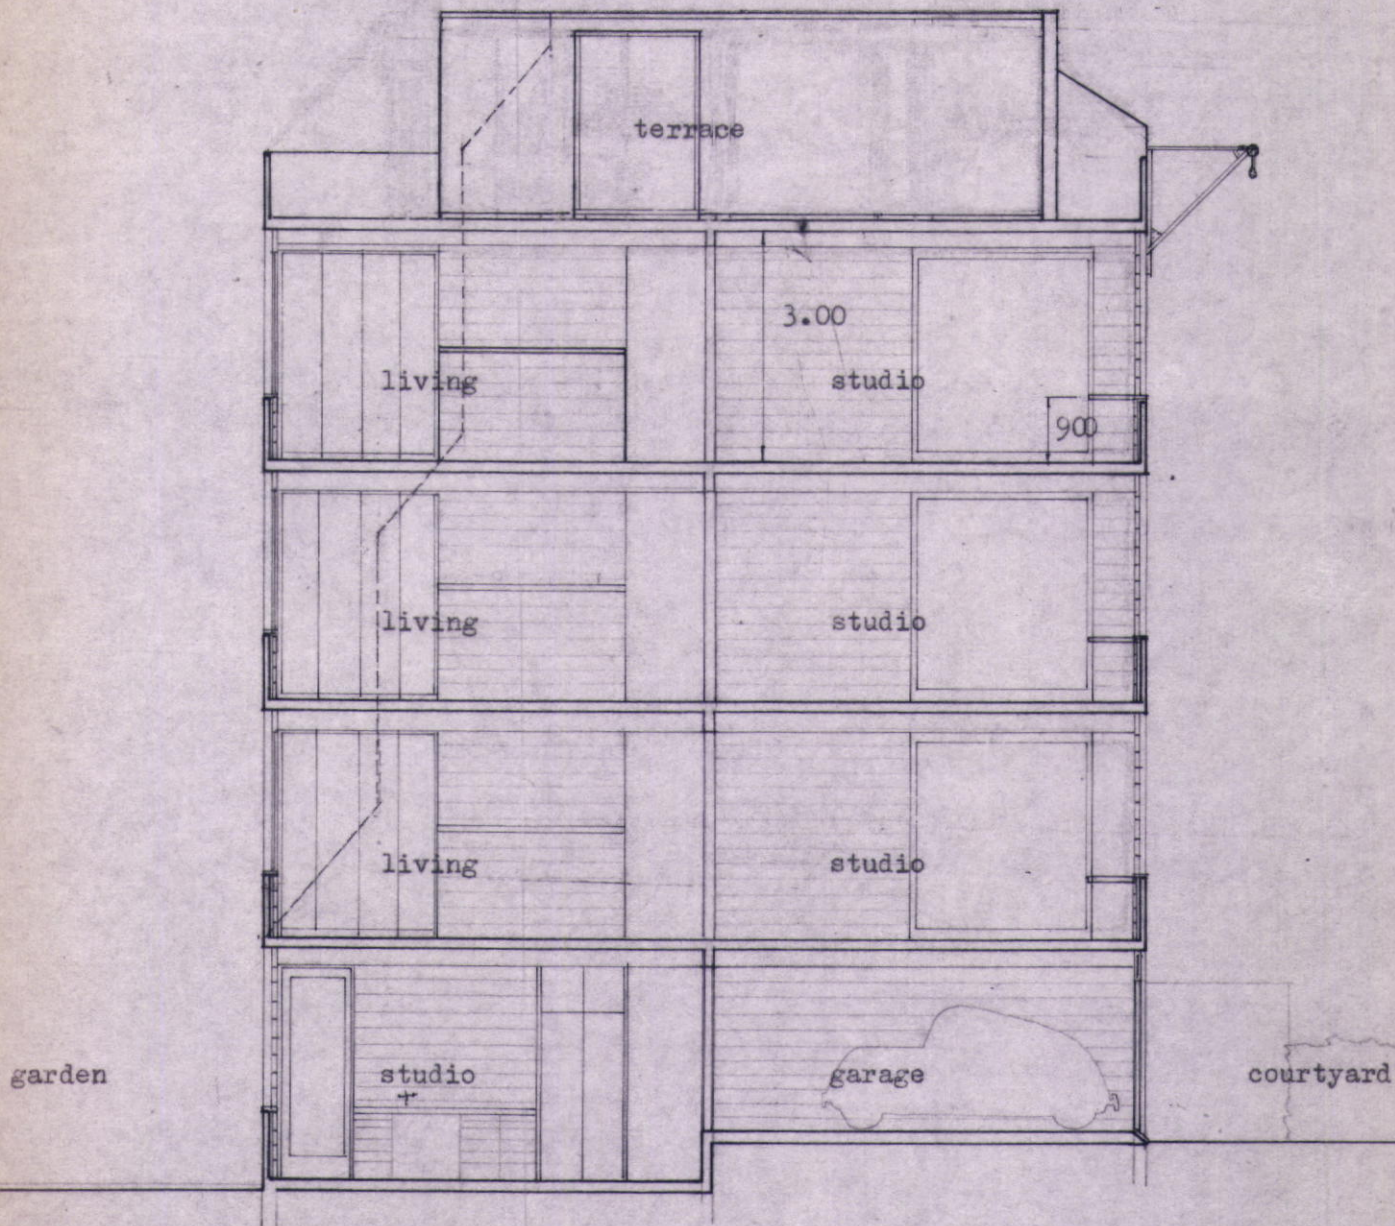


Georgie Wolton AAdip.ARIBA
 3, Camden Square, London NW1
 Telephone: 01 - 485 - 5113

REF. Section A-A
 JOB. Studios 6/7, Cliff Road, NW1.
 SCALE. 1:100
 DATE. 16:III:70

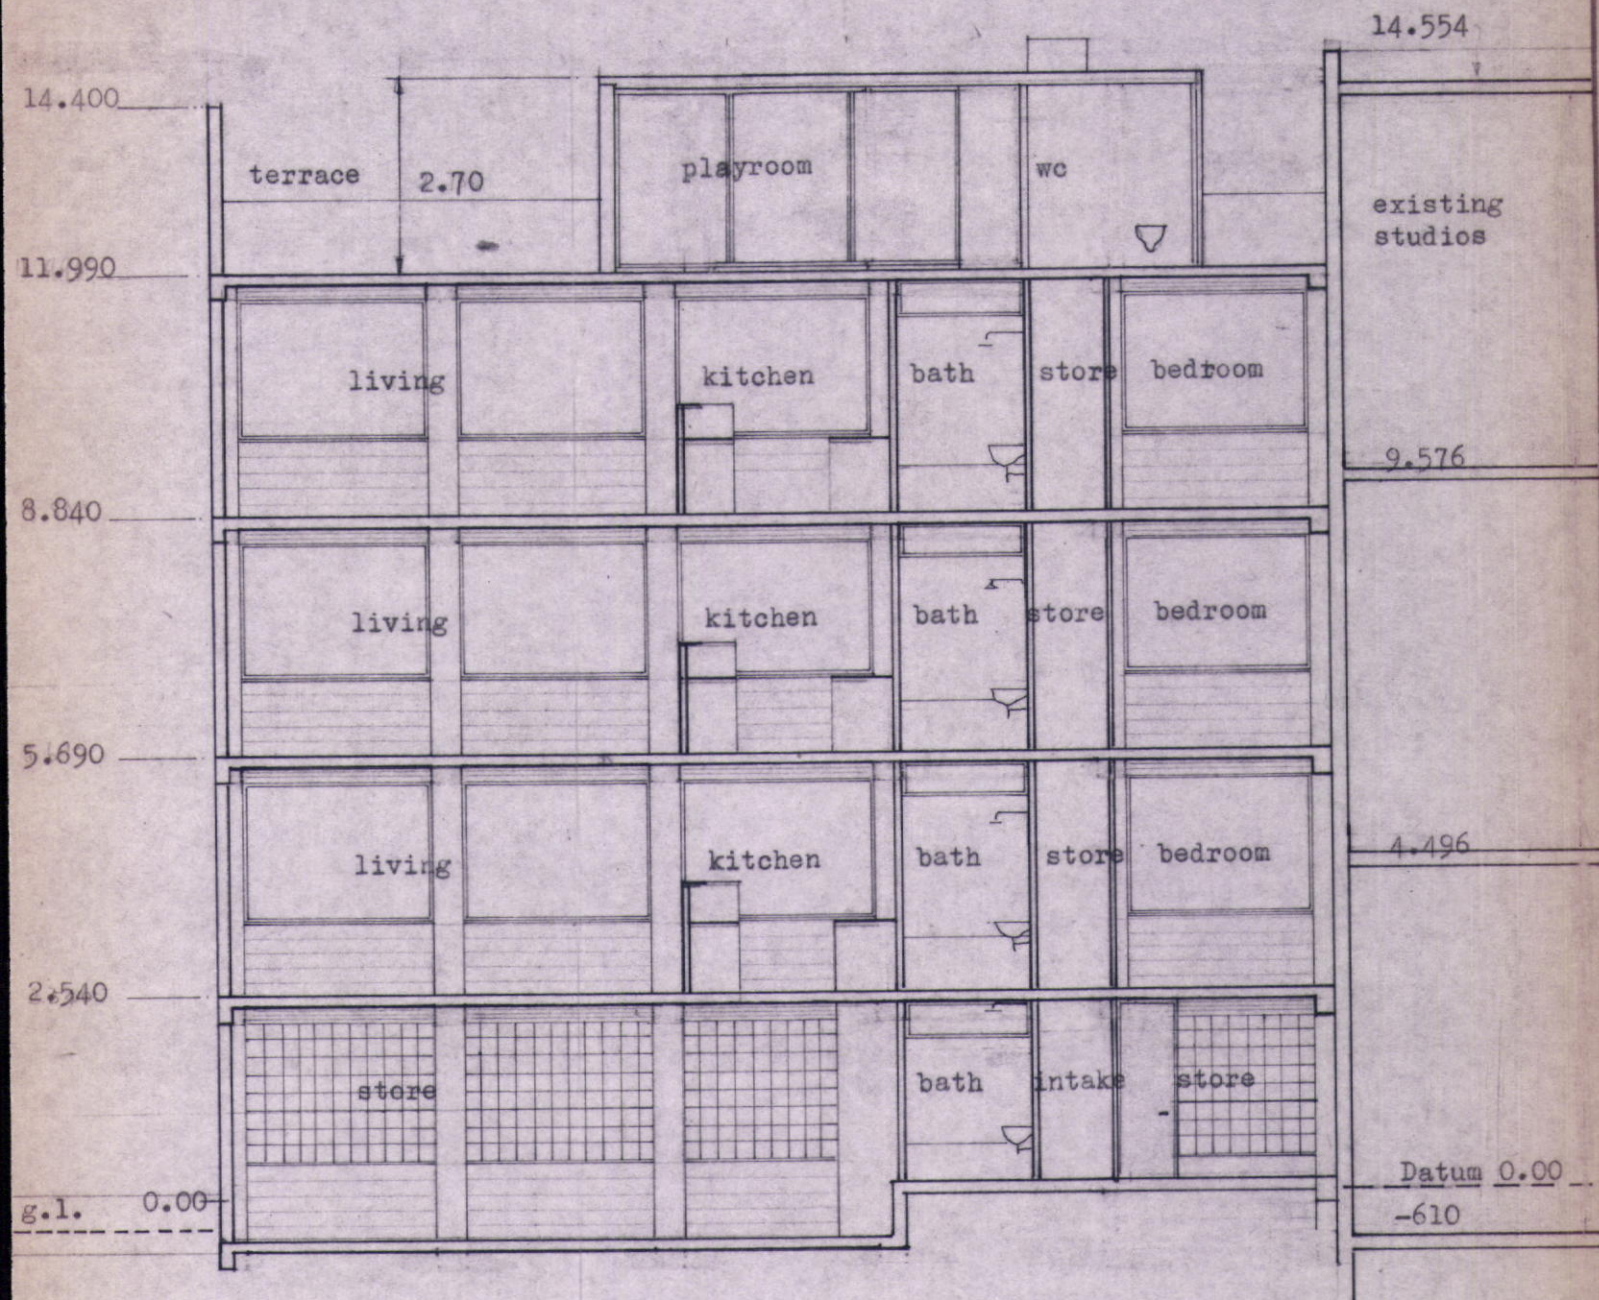


Georgie Wolton AAdip.ARIBA
 3, Camden Square, London NW1
 Telephone: 01 - 485 - 5113

REF. Section B-B
 JOB. Studios, 6/7, Cliff Road. NW1.
 SCALE. 1 : 100
 DATE. 16:III:70

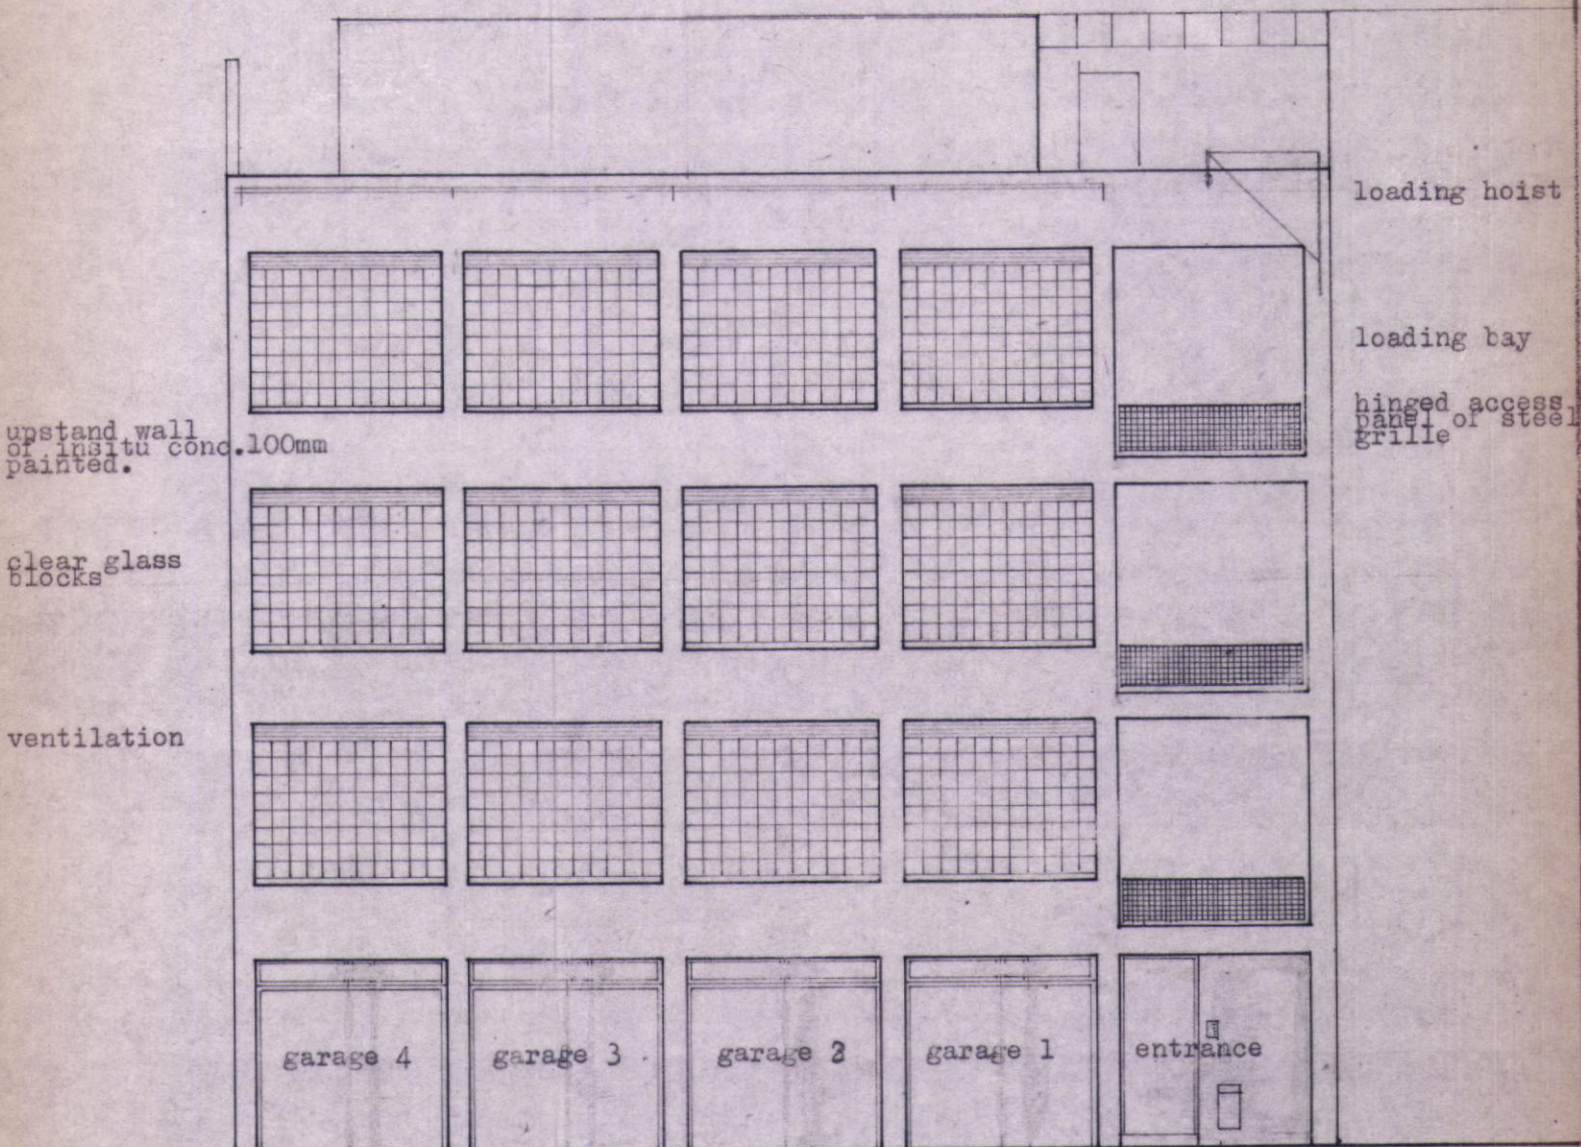

Georgie Wolton AAdip.ARIBA
3, Camden Square, London NW1
Telephone: 01 - 485 - 5113

REF. Street elevation
JOB. Studios, 6/7, Cliff Road, NW1.
SCALE. 1 : 100
DATE. 16:III:70

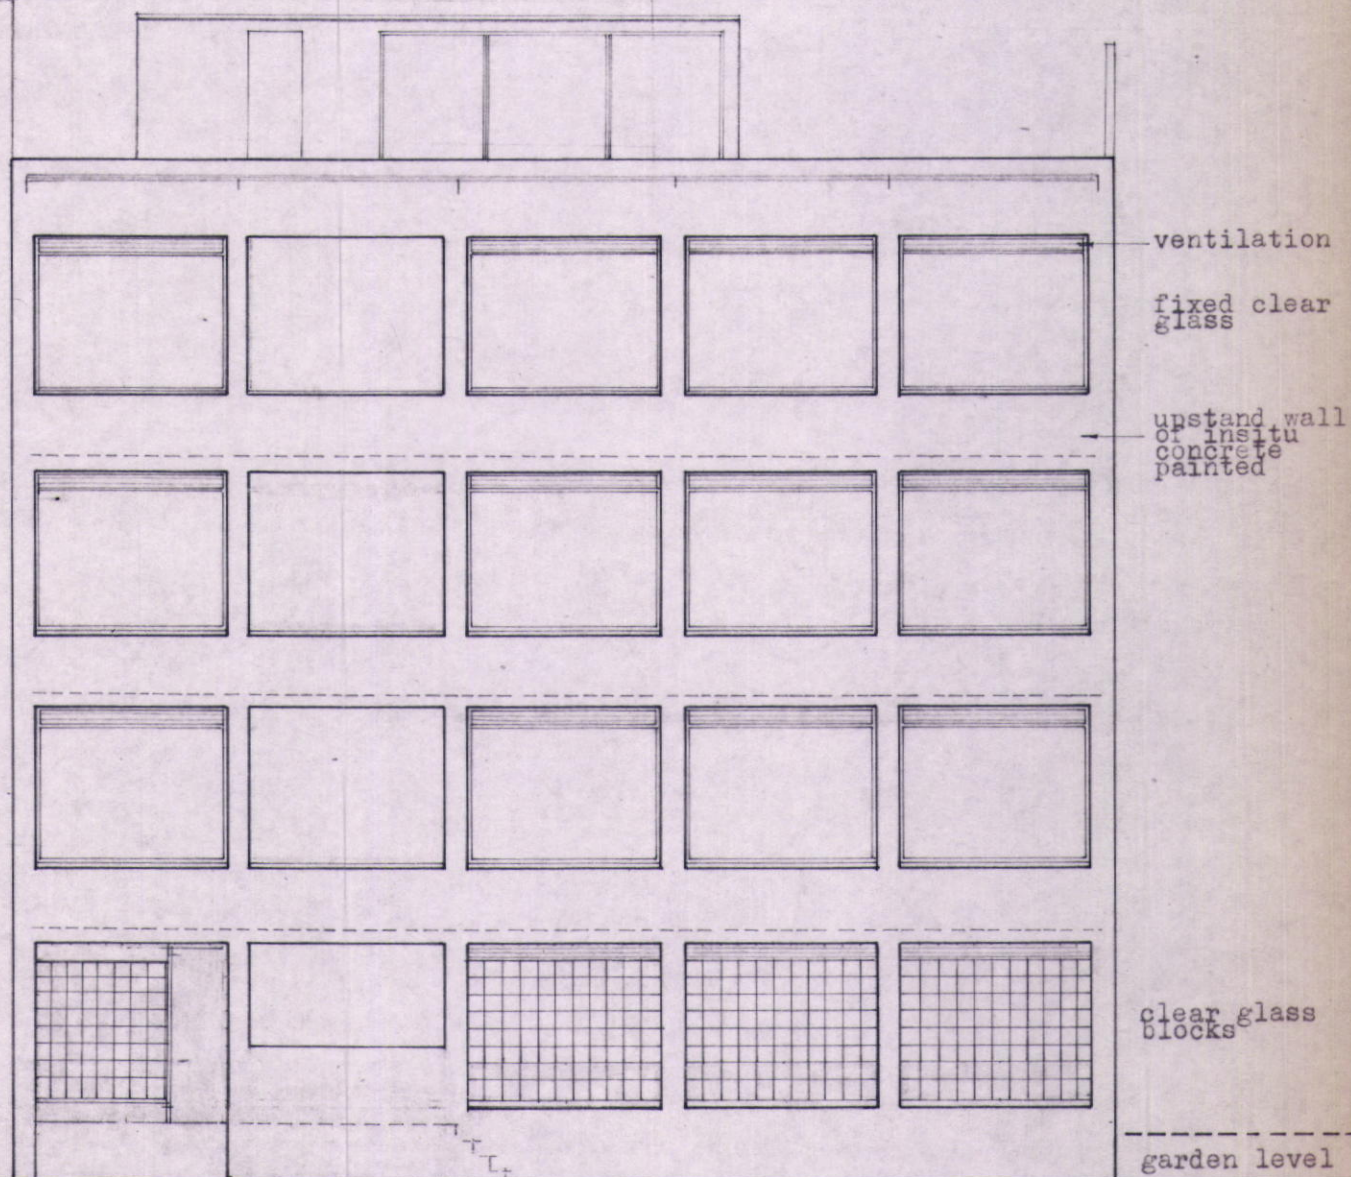

Georgie Wolton AAdip.ARIBA
 3, Camden Square, London NW1
 Telephone: 01 - 485 - 5113

REF. Garden elevation
 JOB. Studios, 6/7, Cliff Road, NW1
 SCALE. 1 : 100
 DATE. 16:III:70