
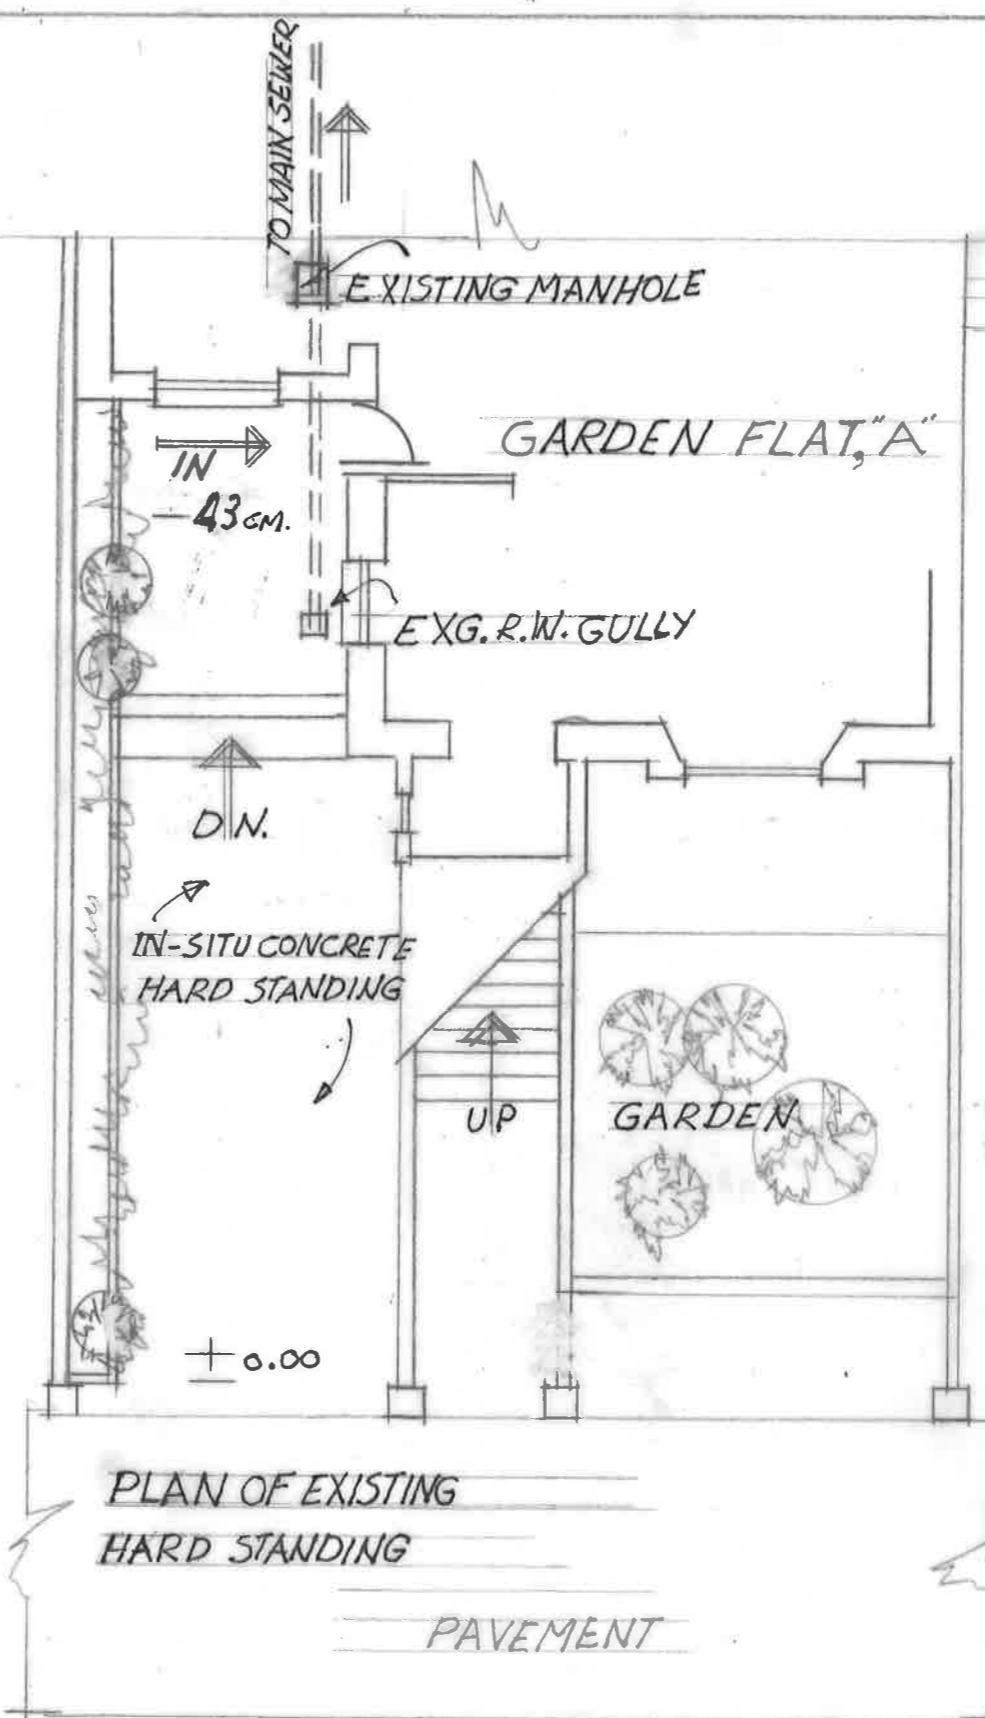


PLAN OF PROPOSED
HARD STADING
PAVEMENT

HAVERSTOCK HILL NW3 2AT

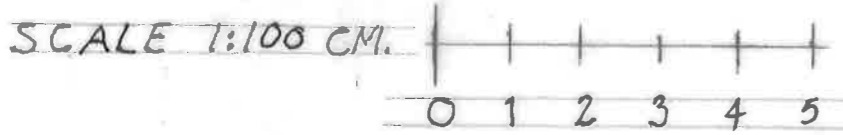

PLAN OF EXISTING
HARD STADING
PAVEMENT

HAVERSTOCK HILL NW3

REVISION B:
PROVISION OF RAISED FLOWER
AREA.

H. Larizadeh Associates.
Chartered Architects.
158, Haverstock Hill, London NW3 2AT
Tel. 020 7722 6059
Fax. 020 7722 6220

Project FLAT A	
158 HAVERSTOCK HILL	
LONDON NW3 2AT	
Description REMOVAL OF STEPS AND RE-SURFACING SLOPED HARD STANDING	
Scale 1:100	Drawing number
Date 01/10/2024	101/A/B
Drawn	HLF