
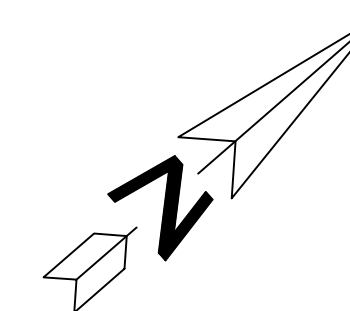
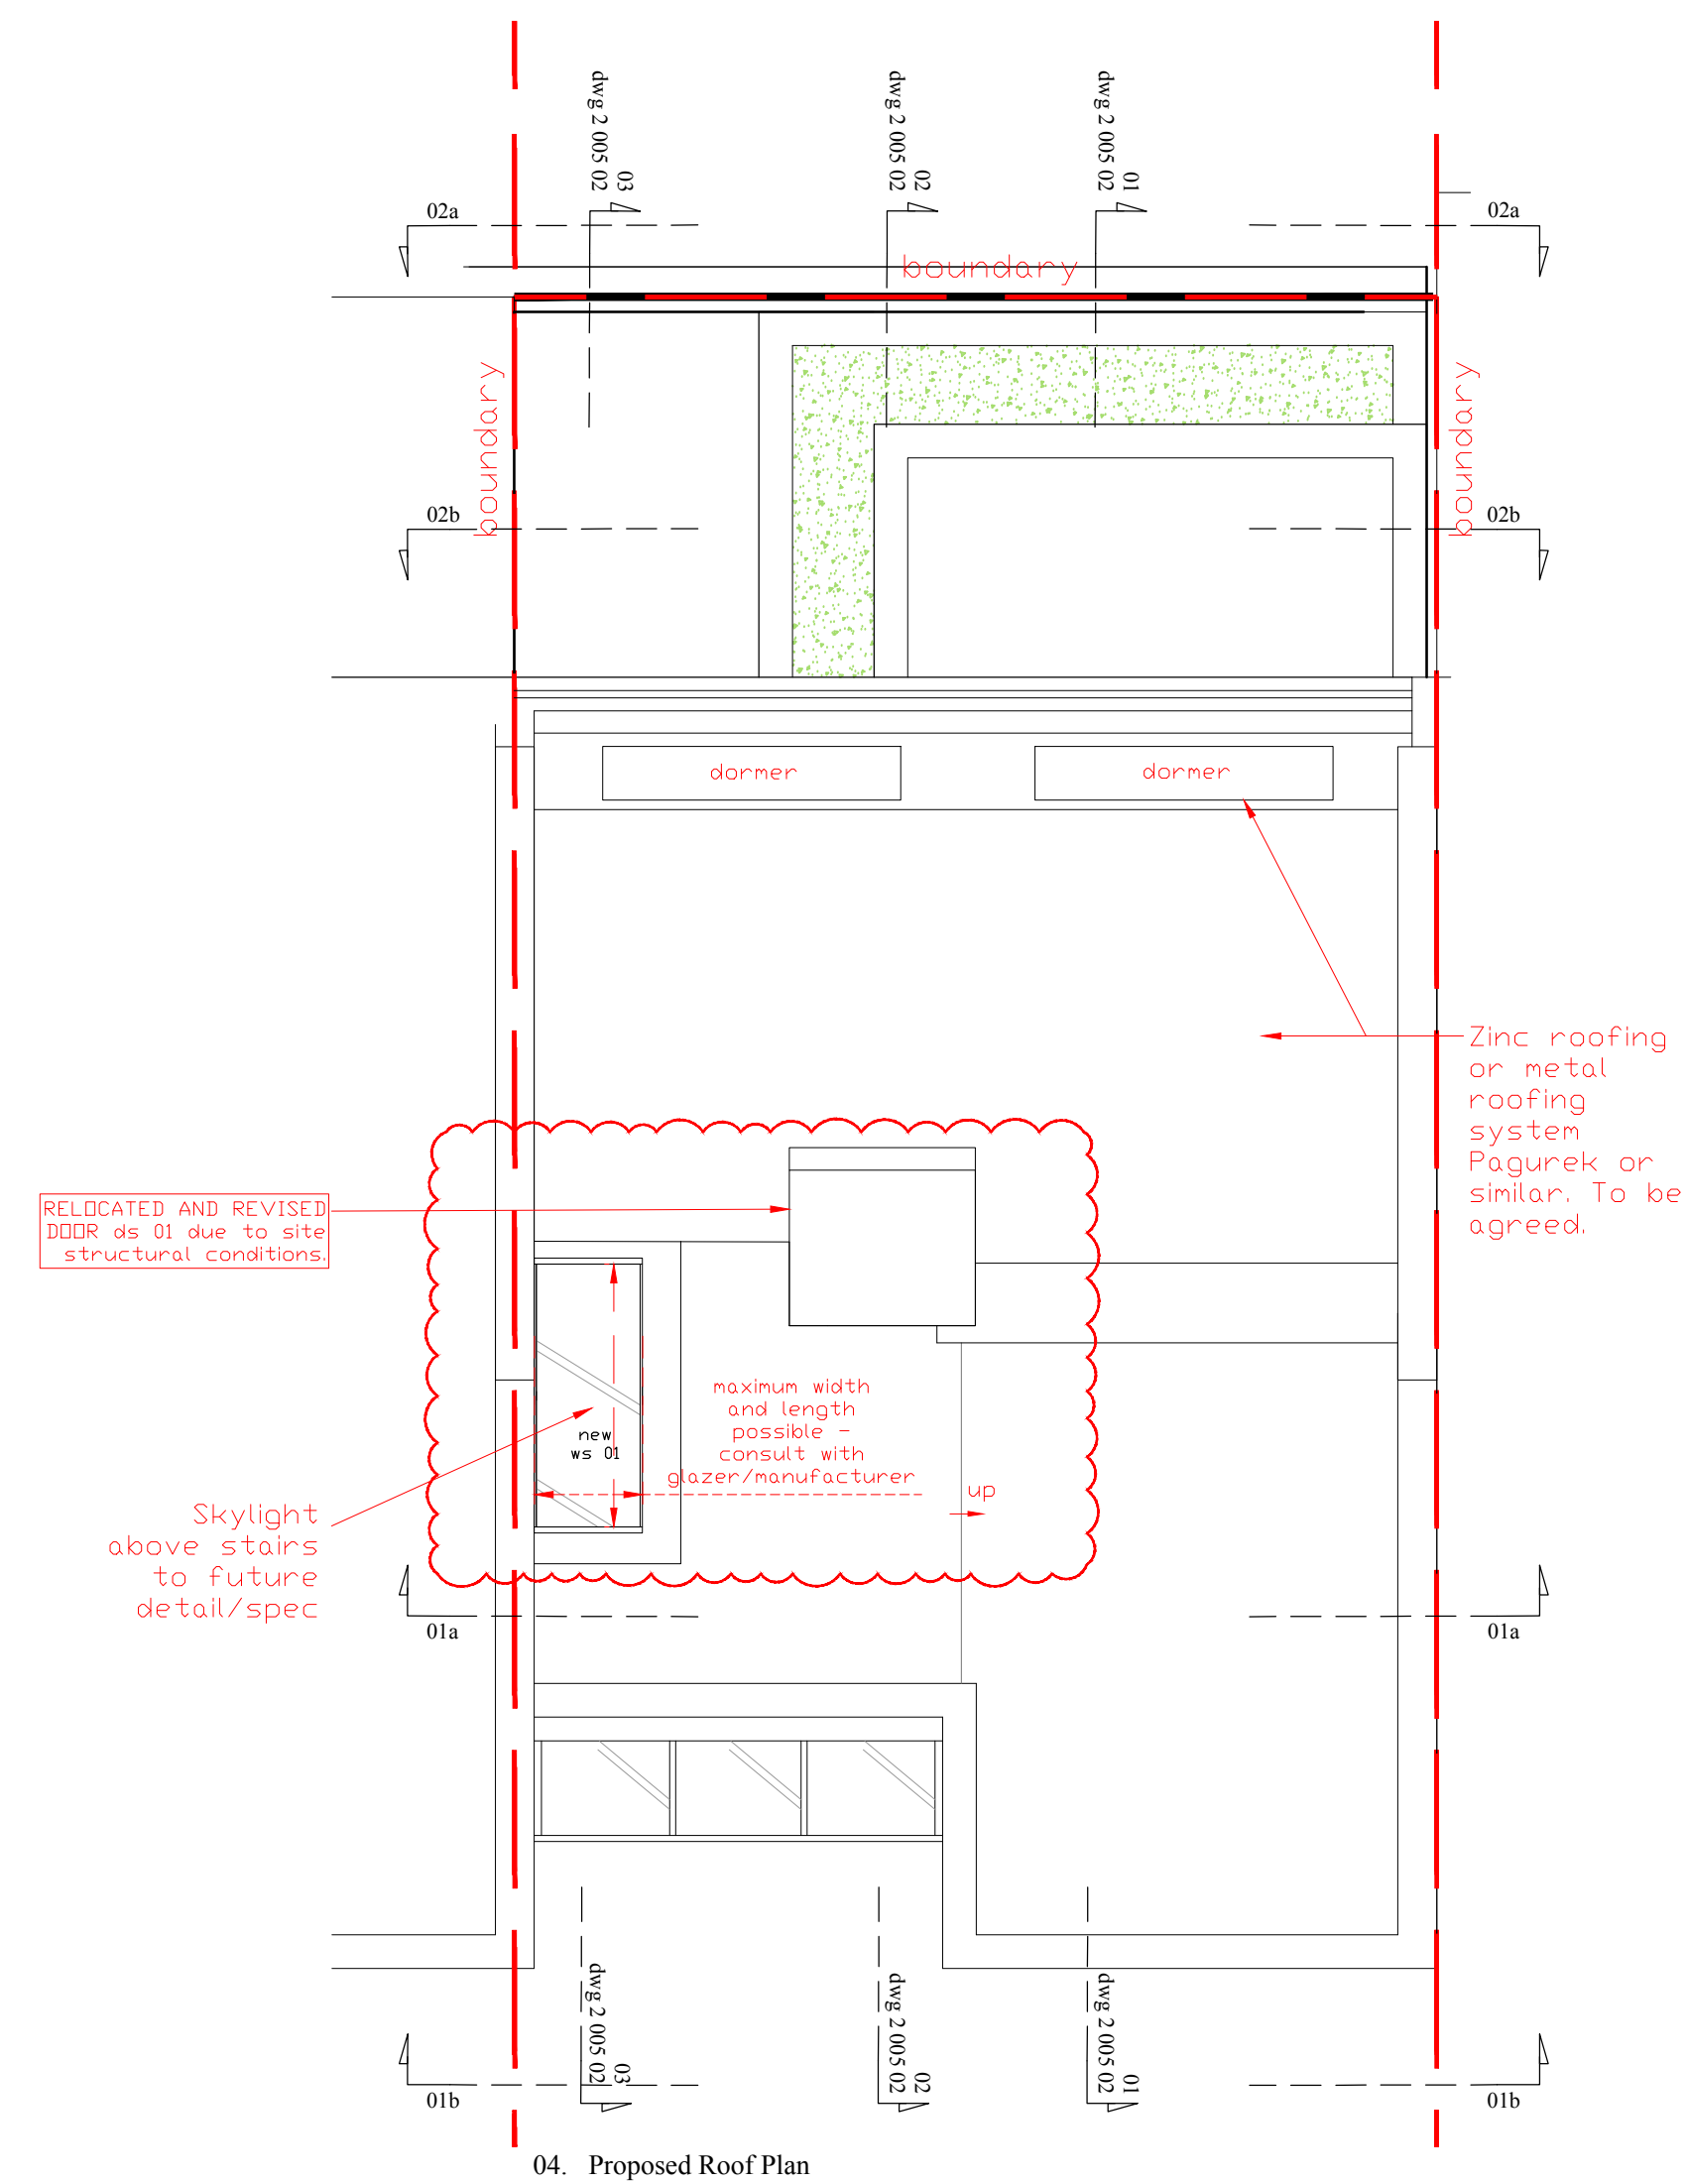
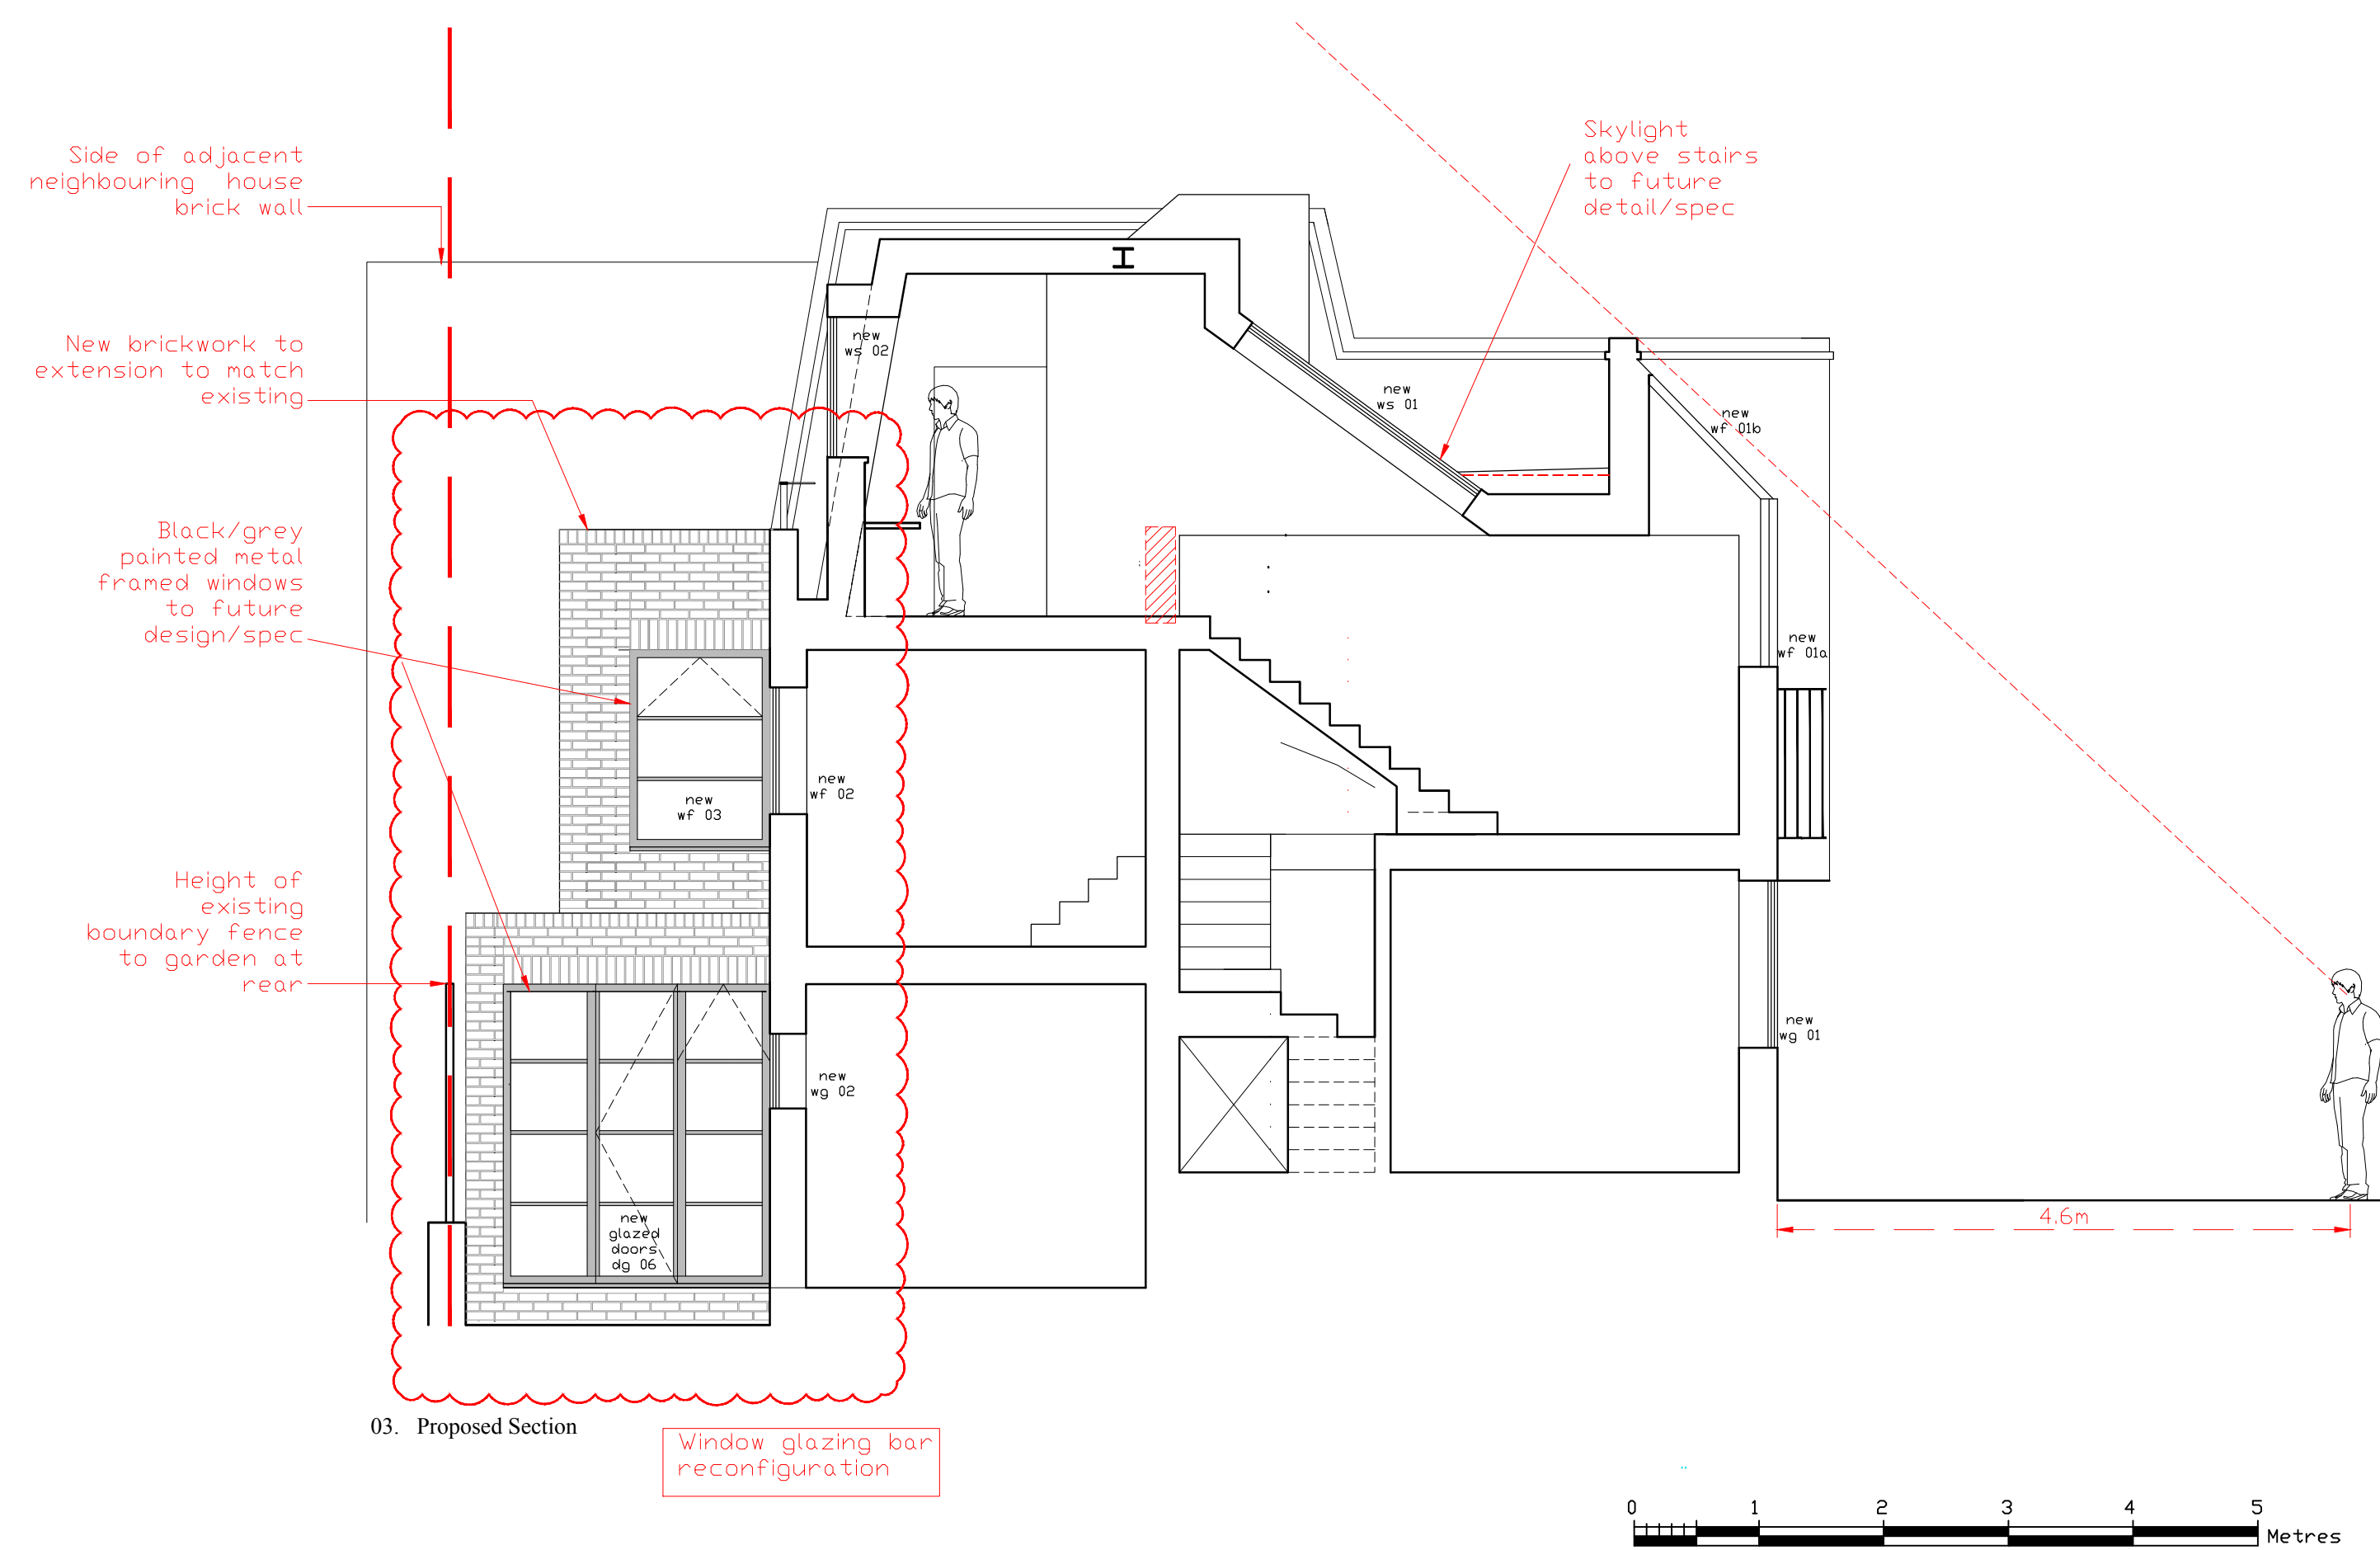


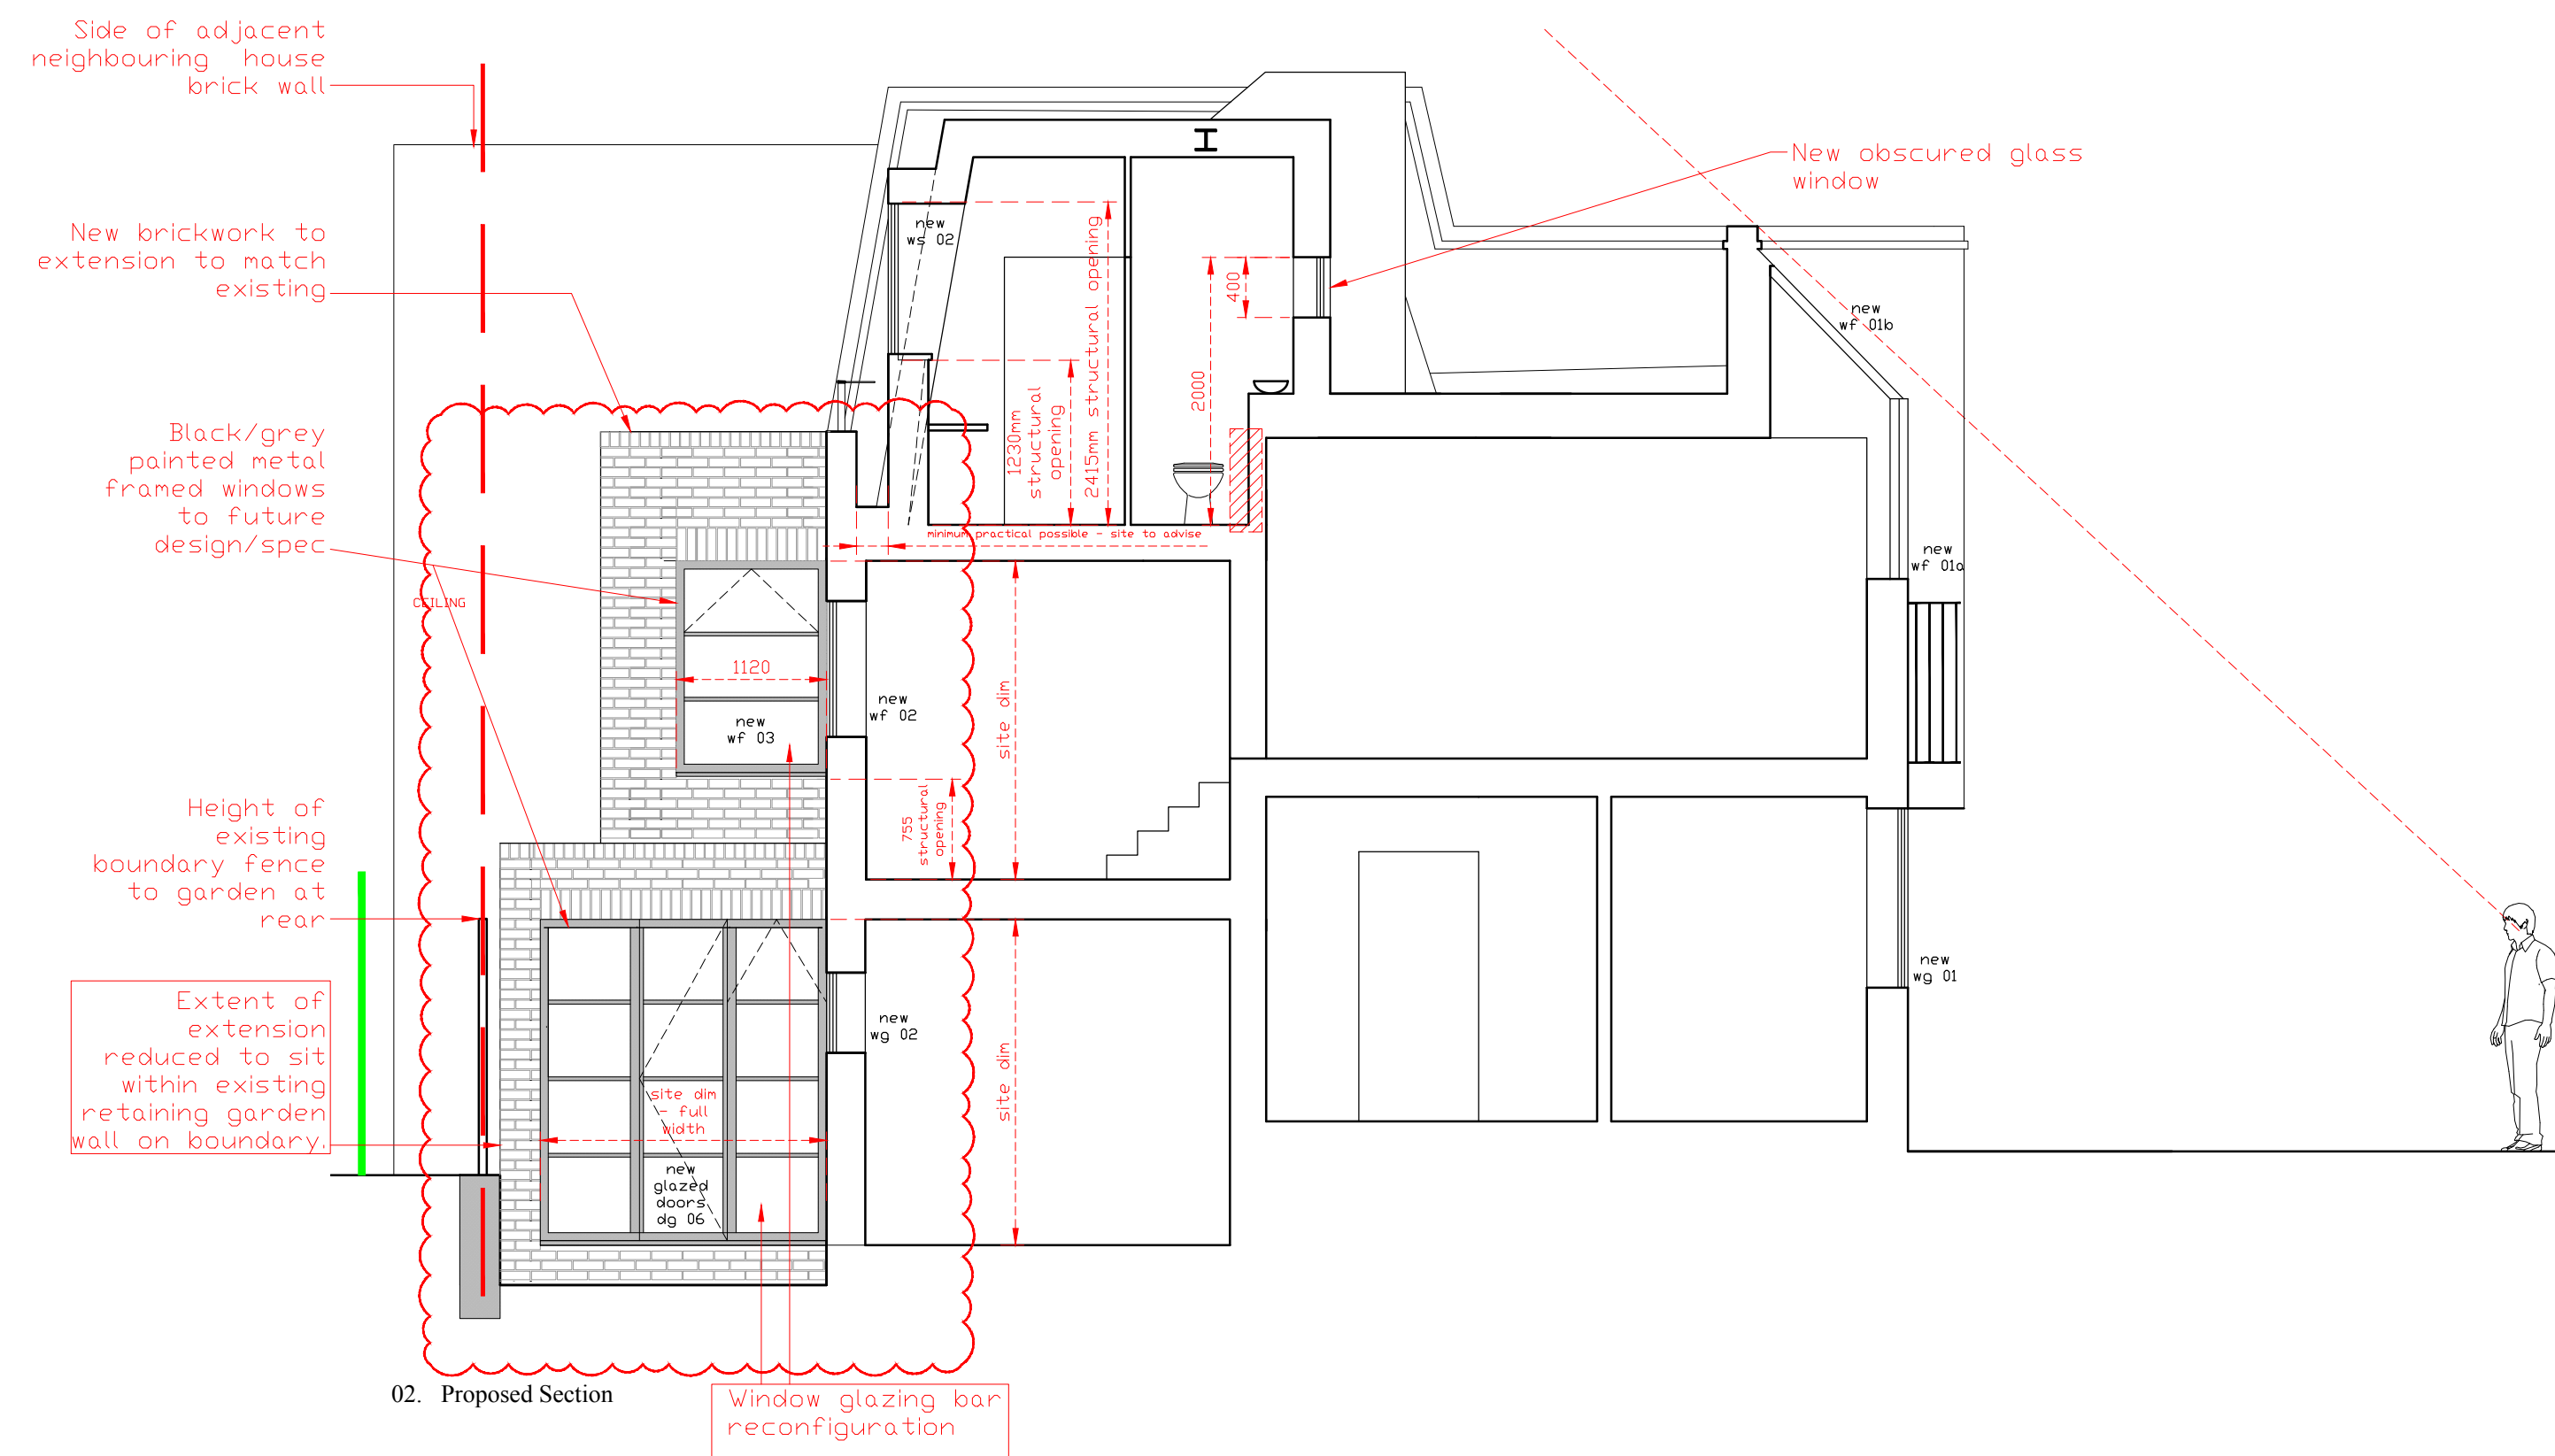

REV K	2/15/2024	PLANNING - Minor Material Amendments
REV K	2/15/2024	PLANNING - Minor Material Amendments
Revision	Date	Notes
SAMUEL and HAMEL Architecture and Design		
tobiasahmel@t1connect.com thomas@thomashamelcooke.co.uk		07547 823170 07841 421160
Project		
Camden Mews		
Drawing Title:		
Proposed Sections		
Date:	Scale:	
Dec 2023	1:50 @ A1	
	1:100 @ A3	
Job Number	Drawing:	Revision:
2212	2 005 02 L	