
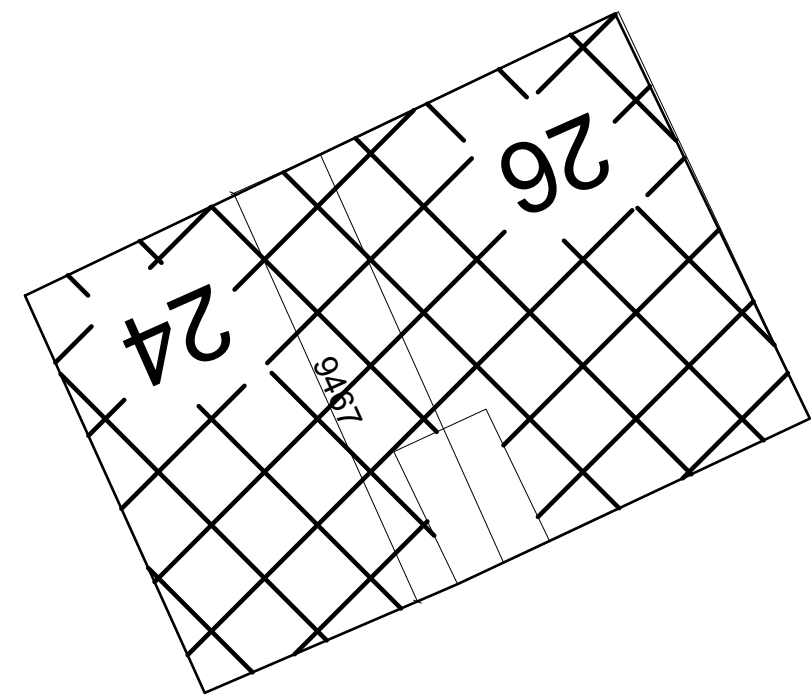


The contractor is responsible to ensure that no products are to be utilised that do not comply with relevant British and/or European Standards and/or Codes of Practice, COSHH Regulations, Construction Regulations, or which are known or suspected at the time of product selection and/or construction to be deleterious to health and safety or to the durability of the work or not in accordance with good building practices.

The contractor is responsible for checking dimensions, tolerances, levels and references. This drawing/model is to be read in conjunction with all relevant Other Project Team Members' or specialists' drawings/models/any Federated Model. Any discrepancy is to be notified to Baily Garner LLP and is to be rectified before proceeding with the works on site or shop drawings. Where an item is covered by drawings to different scales, the larger scale drawing is to be worked to.

Any rights (including copyright) in this drawing/model and any proprietary work contained therein belong to Baily Garner LLP and may only be used in accordance with the licence granted to the Employer and with attribution to Baily Garner LLP.


The drawing to be read in conjunction with: Document Suitability Codes page or at www.bailygarner.co.uk/disclaimer/

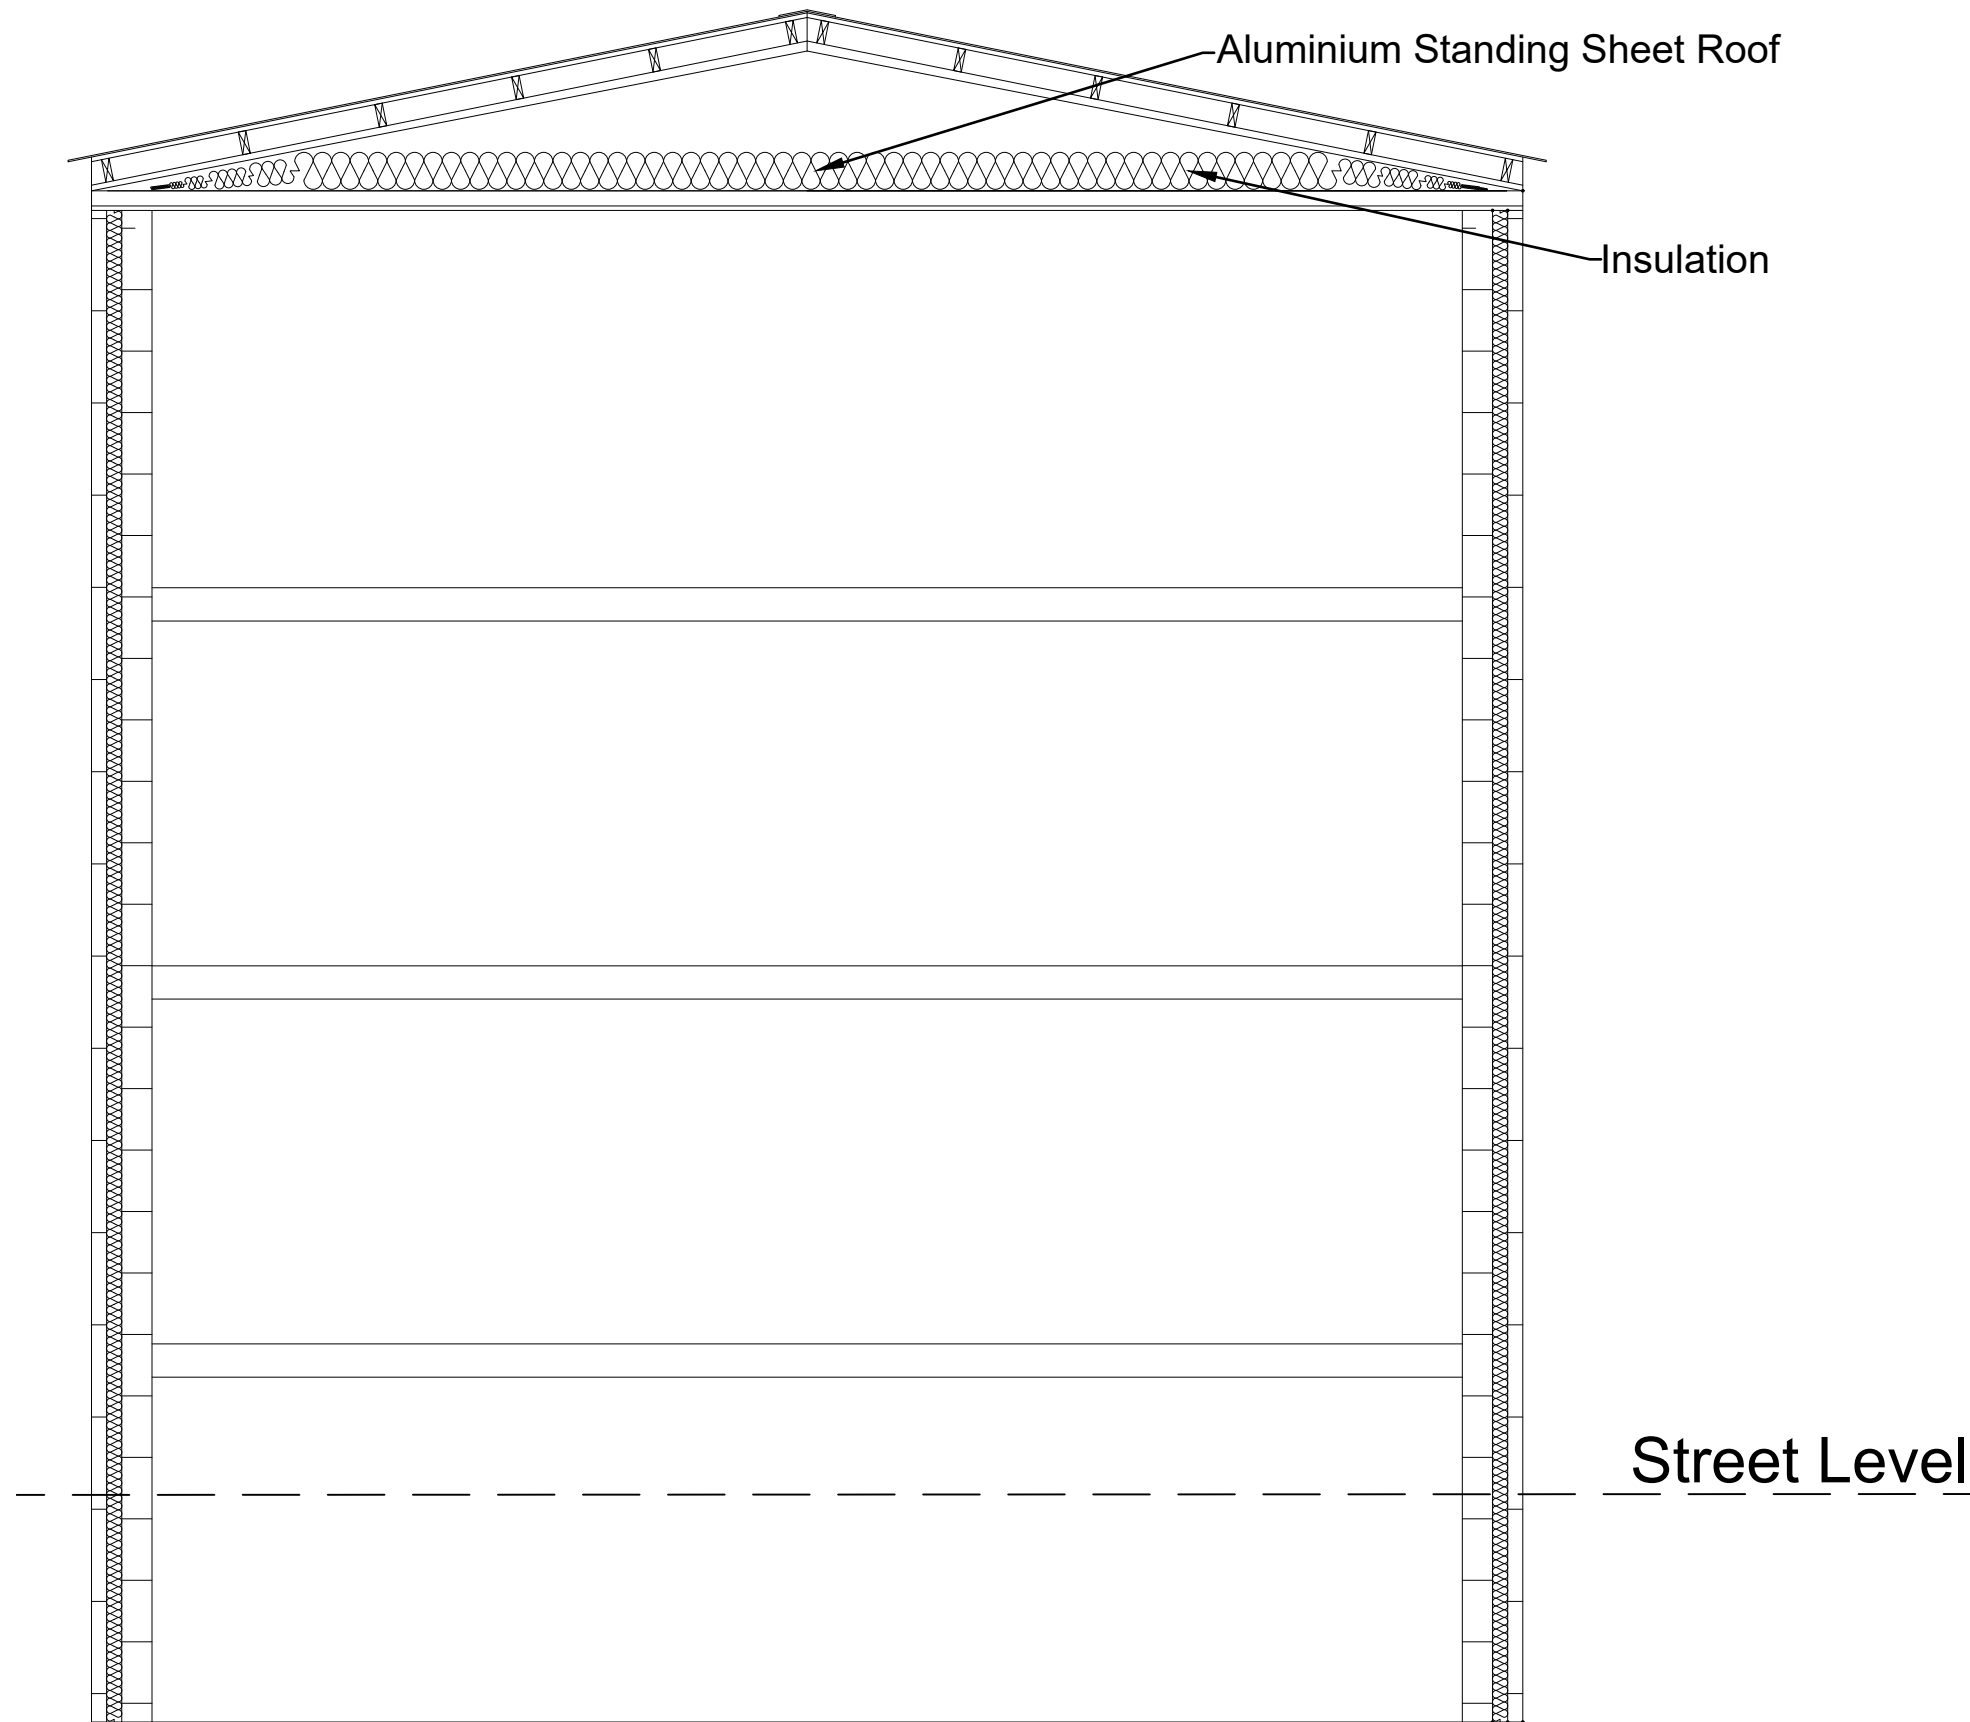

Cross Section Key

Existing Roof Section Drawing

24-26 Maygrove Road, London, NW6 2EB

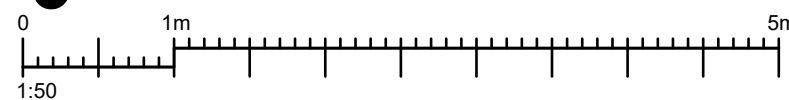

CLIENT NAME London Borough of Camden		PROJECT NAME Roof and Window Replacement Works						
PROJECT ADDRESS 24-26 Maygrove Road, London, NW6 2EB		DRAWING TITLE Existing Roof Section Drawing SUITABILITY CODE Planning						
SCALE 1:50	DRAWN MW	APPROVED	APPROVED	DATE 27/09/2024				
PROJ NO 34656	AUTHOR BG	VOLUME A3	LEVEL ZZ	DOCTYP DR	ROLE A	DRW NO 15	REV STAT P	REV NO 1



LONDON HEAD OFFICE
146-148 ELTHAM HILL
LONDON SE9 5DY
t. 020 8294 1000
e. general@bailygarner.co.uk