


THIS DRAWING AND ALL THE INFORMATION CONTAINED HEREIN, COMPLETE WITH THE DESIGN CONCEPT AND INTENT, IS PROTECTED BY COPYRIGHT AND IS THE PROPERTY OF ZDD DESIGN LTD. ANY REPRODUCTION OR TRANSMISSION OF THIS DRAWING IN WHOLE OR IN PART FOR THE PURPOSE OF INFORMATION OR THE EXTRACT OF CONCEPT WILL BE CONSIDERED AN INFRINGEMENT OF COPYRIGHT. ALL MEASUREMENTS ARE NOMINAL AND MAY VARY WITH THE APPROVAL OF ZDD DESIGN LTD. ALL MEASUREMENTS ARE IN MILLIMETERS UNLESS OTHERWISE SPECIFIED. DO NOT SCALE THE DRAWING FOR THE PURPOSE OF MEASUREMENTS. IT IS THE CONTRACTOR'S RESPONSIBILITY TO CHECK THE DRAWING AND ANY DESIGN DETAIL FOR THE INTENDED RESULTS.

GENERAL NOTES

- CONTRACTOR TO PREPARE AND SUBMIT SHOP DRAWINGS FOR DESIGNER'S APPROVAL.
- THE CONTRACTOR SHALL VERIFY AND BE RESPONSIBLE FOR THE TRUE SETTING OUT ON SITE AND SHALL OBTAIN WRITTEN APPROVAL OF ZDD DESIGN LTD IF THERE ARE VARIANTS OR DISCREPANCIES.
- IT IS THE CONTRACTOR'S RESPONSIBILITY TO SUBMIT SAMPLES OF MATERIALS AND FINISHES FOR APPROVAL PRIOR TO FINAL APPLICATION.

SCALE BAR

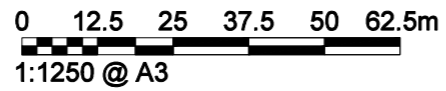

E info@zddesign.co.uk
 E francois@zddesign.co.uk
 www.zddesign.co.uk
 M.078 03301656

449 LITTLE VENICE
 EDGWARE ROAD
 LONDON W2 1TH

PROJECT	BEIRUT GARDEN RESTAURANT
CLIENT	Mr. JIHAD ISSA
DESIGNER	F Z
DATE	02 OCTOBER 2024


218-220 SHAFTSBURY AVENUE LONDON WC2H 8EB

LOCATION


REVISION	DATE	PAGE	101
A	TABLES AND CHAIRS DWGS	02 - 10 - 2024	
B			
C			
D			
E			
F			
G			

SITE LOCATION PLAN

DWGS REF: ZDD-WC2H 8EB REV-A : 101

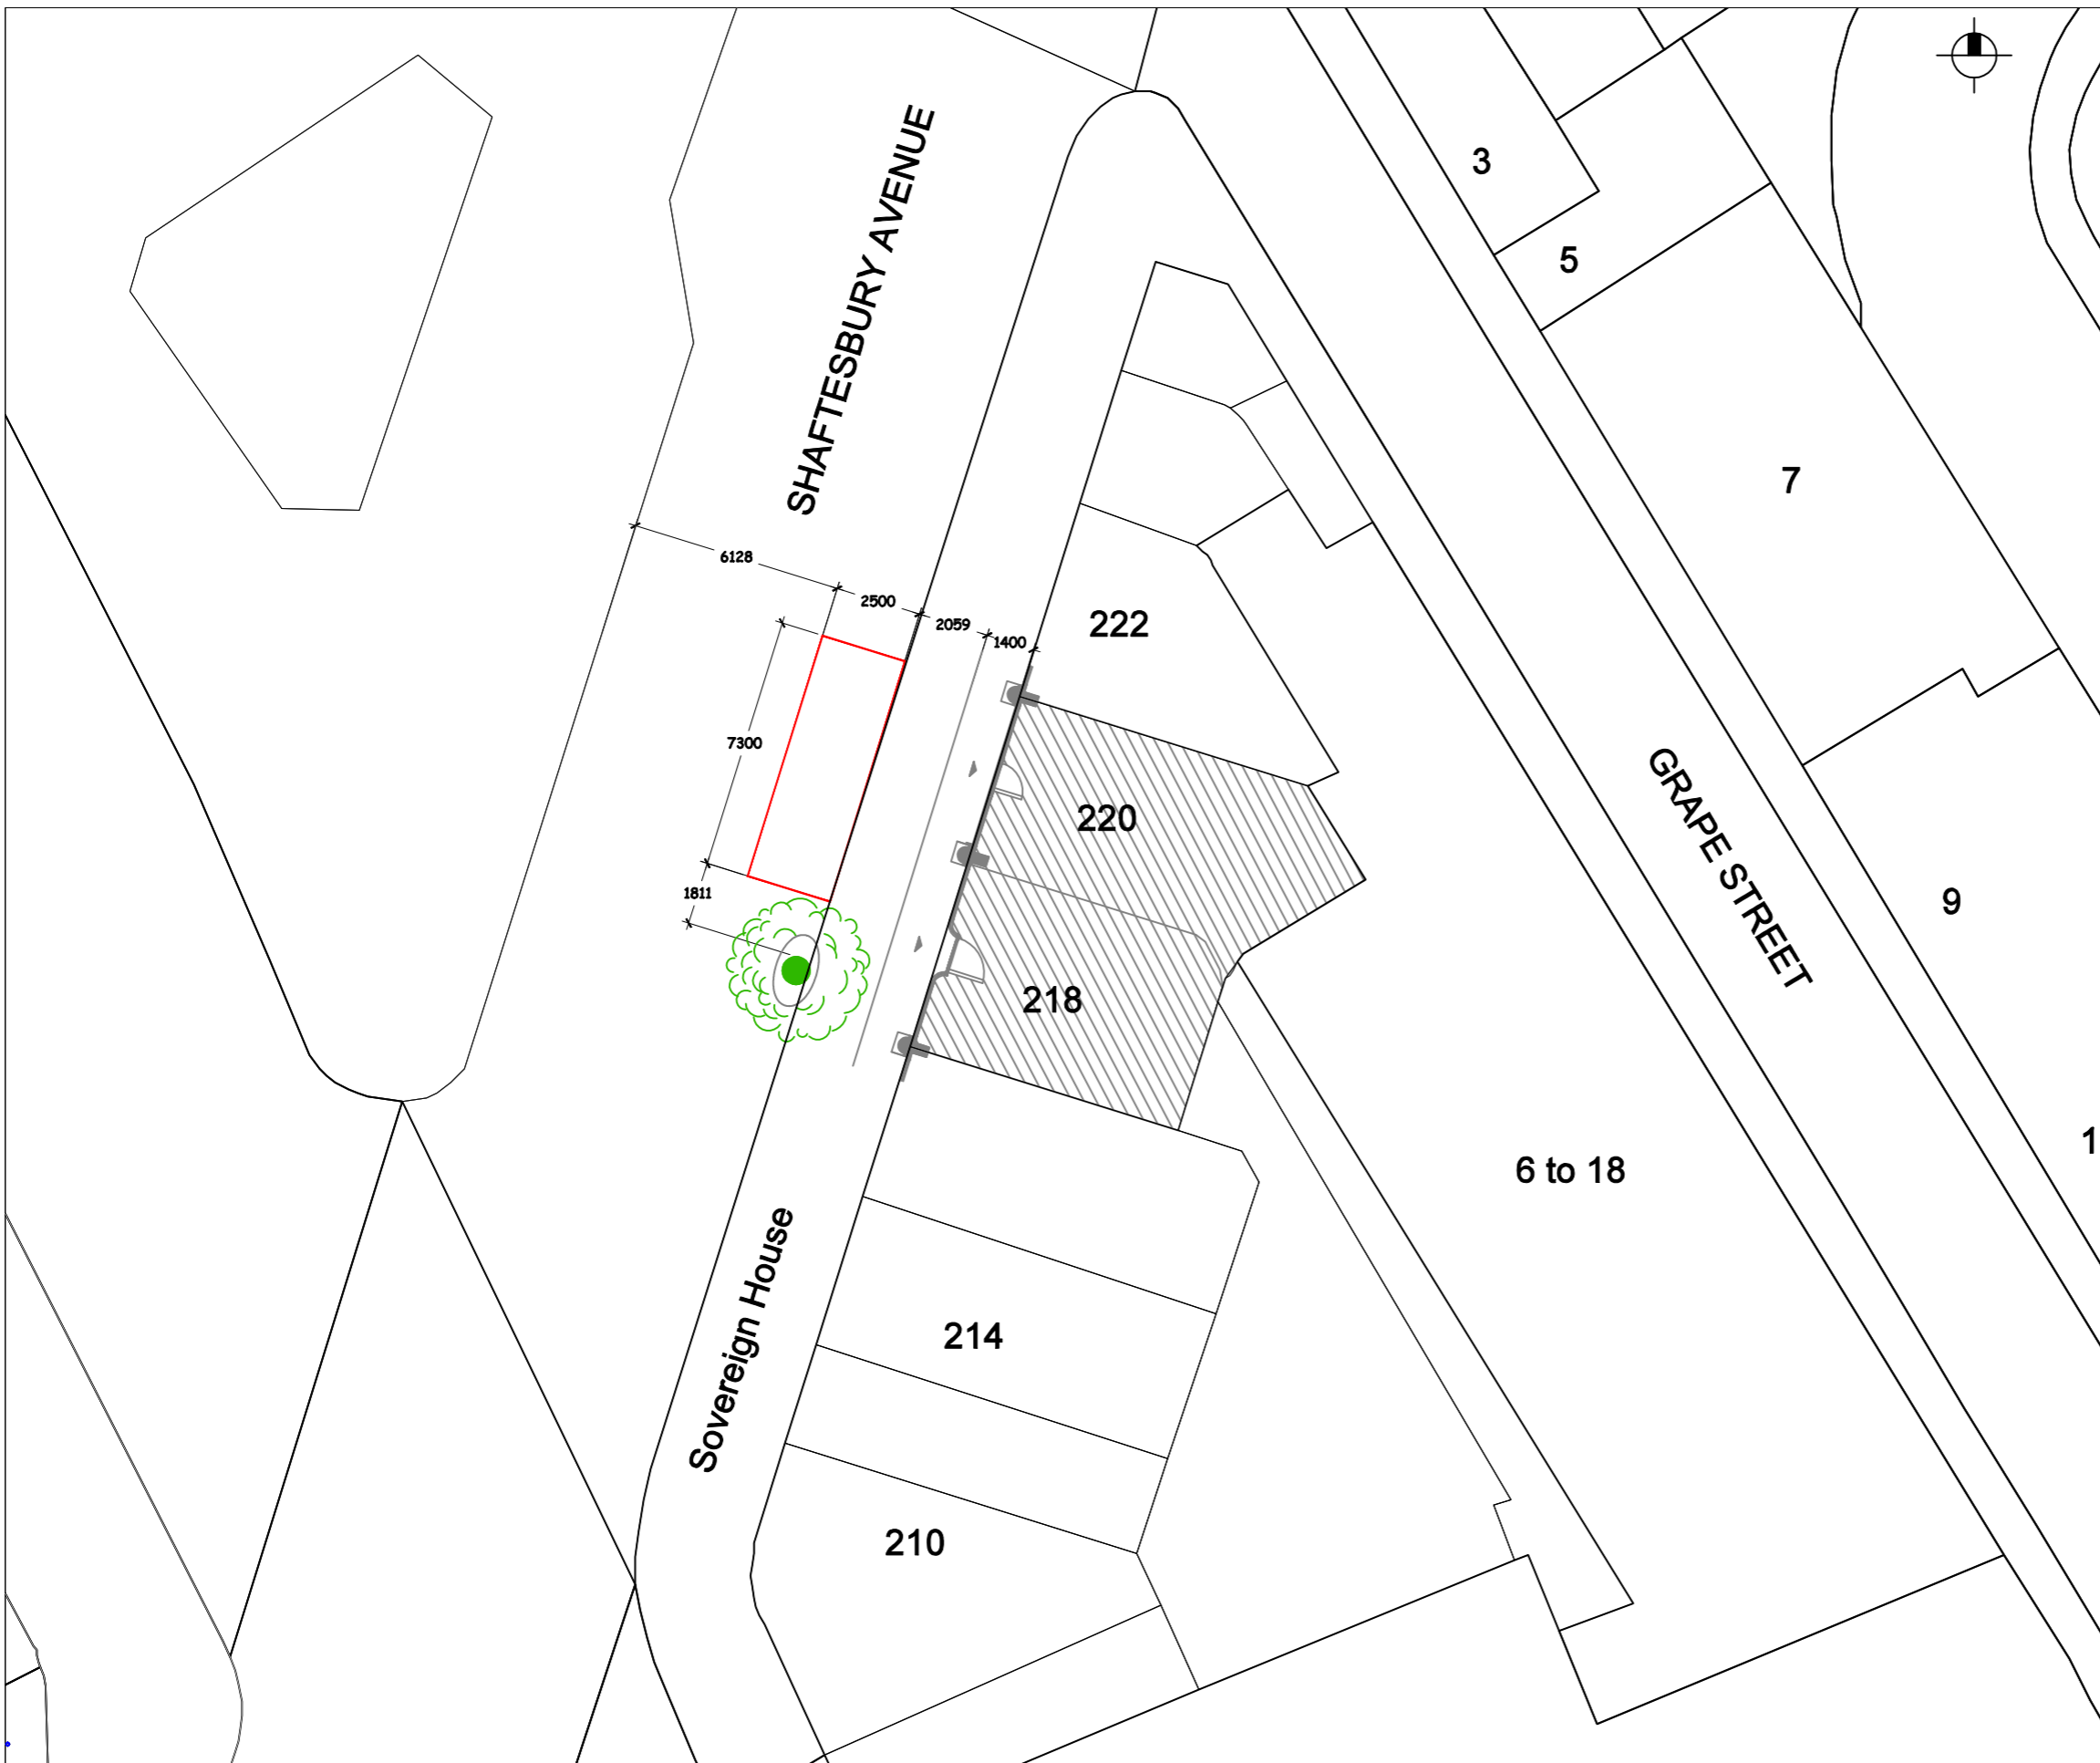

EXISTING SHAFTESBURY SITE PICTURE

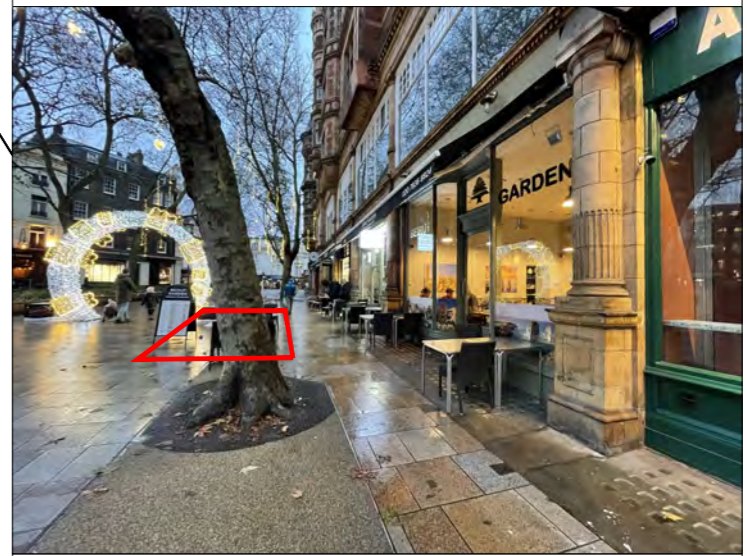

EXISTING SHAFTESBURY SITE PICTURE




EXISTING SHAFTESBURY SITE PICTURE

GENERAL NOTES

- THIS DRAWING AND ALL THE INFORMATION CONTAINED HEREIN, COMPLETE WITH THE DESIGN CONCEPT AND INTENT, IS PROTECTED BY COPYRIGHT.
- REPRODUCING THIS DRAWING IN WHOLE OR IN PART FOR THE PURPOSE OF INFORMATION OR THE EXTRACT OF CONCEPT WILL BE CONSIDERED INFRINGEMENT OF COPYRIGHT.
- ALL MEASUREMENTS ARE NOMINAL AND MAY VARY WITH THE APPROVAL OF ZD DESIGN LTD.
- ALL MEASUREMENTS ARE IN MILLIMETERS UNLESS OTHERWISE SPECIFIED.
- DO NOT SCALE THE DRAWING FOR THE PURPOSE OF MEASUREMENTS AND ANY DESIGN DETAIL FOR THE INTENDED RESULTS.

- CONTRACTOR TO PREPARE AND SUBMIT SHOP DRAWINGS FOR DESIGNERS APPROVAL.
- THE CONTRACTOR SHALL VERIFY AND BE RESPONSIBLE FOR THE TRUE SETTING OUT ON SITE AND SHALL OBTAIN WRITTEN APPROVAL OF ZD DESIGN LTD IF THERE ARE VARIANTS OR DISCREPANCIES.
- IT IS THE CONTRACTORS RESPONSIBILITY TO SUBMIT SAMPLES OF MATERIALS AND FINISHES FOR APPROVAL PRIOR TO FINAL APPLICATION.

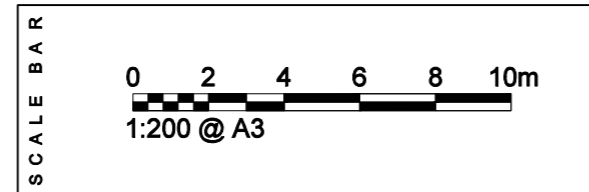

E info @ zddesign . co . uk
 E francois@zddesign.co.uk
 www.zddesign.co.uk
 M.078 03301656

449 LITTLE VENICE
 EDGWARE ROAD
 LONDON W2 1TH


PROJECT	BEIRUT GARDEN RESTAURANT
CLIENT	Mr. JIHAD ISSA
DESIGNER	F Z
DATE	02 OCTOBER 2024

218-220 SHAFTESBURY AVENUE LONDON WC2H 8EB

REVISION	DATE	PAGE	201
A	TABLES AND CHAIRS DWGS	02 - 10 - 2024	
B			
C			
D			
E			
F			
G			

PROPOSED SITE BLOCK PLAN


DWGS REF: ZDD-WC2H 8EB REV-A : 201

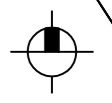

GENERAL NOTES

- THIS DRAWING AND ALL THE INFORMATION CONTAINED HEREIN, COMPLETE WITH THE DESIGN CONCEPT AND INTENT, IS PROTECTED BY COPYRIGHT.
- REPRODUCING THIS DRAWING IN WHOLE OR IN PART FOR THE PURPOSE OF INFORMATION OR THE EXTRACT OF CONCEPT WILL BE CONSIDERED AS INFRINGEMENT OF COPYRIGHT.
- ALL MEASUREMENTS ARE NOMINAL AND MAY VARY WITH THE APPROVAL OF ZD DESIGN LTD.
- ALL MEASUREMENTS ARE IN MILLIMETERS UNLESS OTHERWISE SPECIFIED.
- DO NOT SCALE THE DRAWING FOR THE PURPOSE OF MEASUREMENTS.
- IT IS THE CONTRACTOR'S RESPONSIBILITY TO CHECK THE DRAWING AND ANY DESIGN DETAIL FOR THE INTENDED RESULTS.

- CONTRACTOR TO PREPARE AND SUBMIT SHOP DRAWINGS FOR DESIGNER'S APPROVAL.
- THE CONTRACTOR SHALL VERIFY AND BE RESPONSIBLE FOR THE TRUE FITTING OUT ON SITE AND SHALL OBTAIN WRITTEN APPROVAL OF ZD DESIGN LTD IF THERE ARE VARIANTS OR DISCREPANCIES.
- IT IS THE CONTRACTOR'S RESPONSIBILITY TO SUBMIT SAMPLES OF MATERIALS AND FINISHES FOR APPROVAL PRIOR TO FINAL APPLICATION.

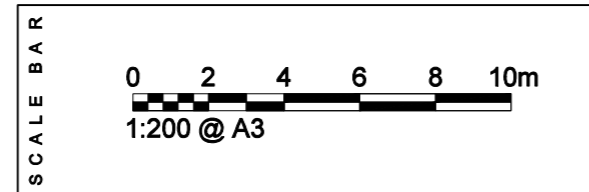

ZD DESIGN
 INTERIOR ARCHITECTURE DESIGN PLANNING

E info @ zddesign . co . uk
 E francois@zddesign.co.uk
 www.zddesign.co.uk
 M.078 033 01656

449 LITTLE VENICE
 EDGWARE ROAD
 LONDON W2 1TH



PROJECT	BEIRUT GARDEN RESTAURANT
CLIENT	Mr. JIHAD ISSA
DESIGNER	F Z
DATE	02 OCTOBER 2024

218-220 SHAFTESBURY AVENUE LONDON WC2H 8EB

REVISION		DATE	PAGE	301
A	TABLES AND CHAIRS DWGS	02 - 10 - 2024		
B				
C				
D				
E				
F				
G				


PROPOSED SITE BLOCK PLAN

DWGS REF: ZDD-WC2H 8EB REV-A : 301

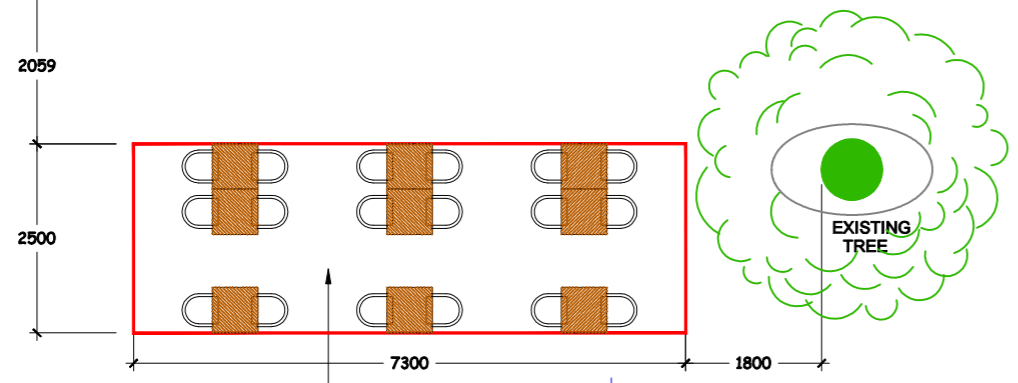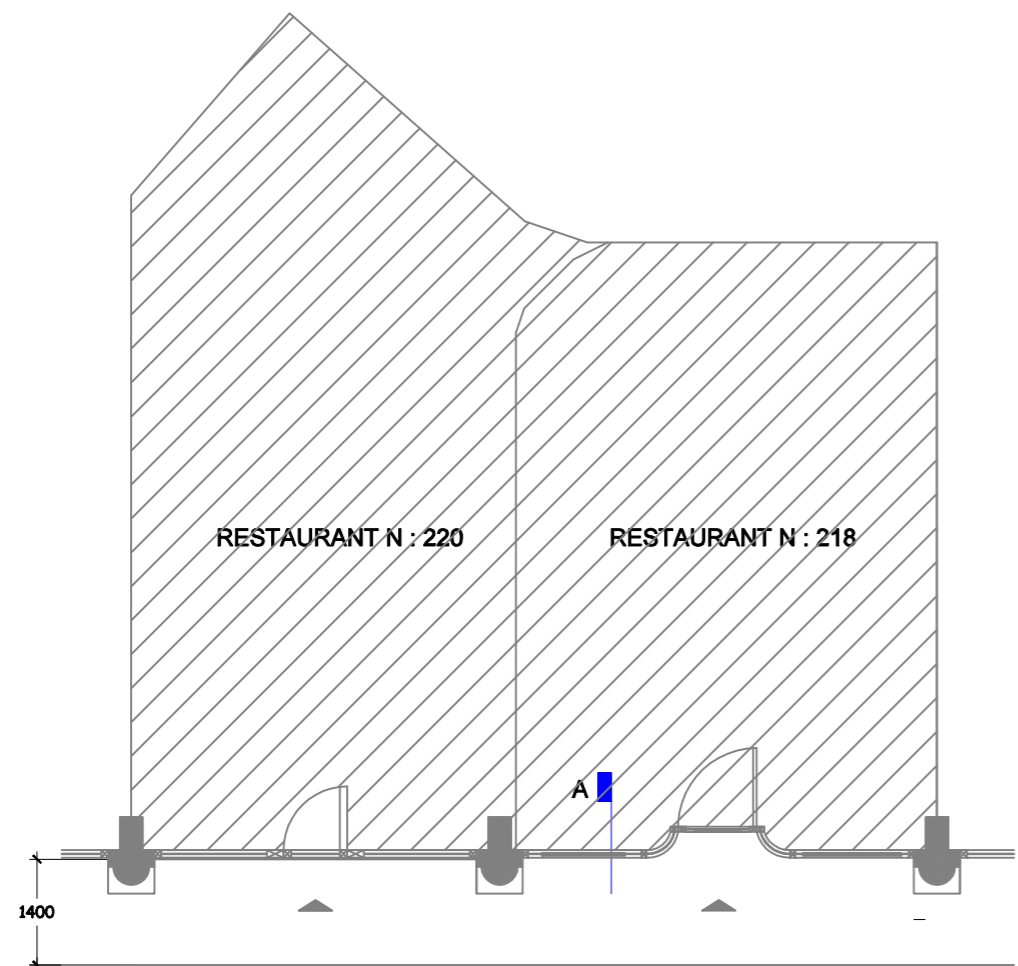


PLACING TABLES AND CHAIRS
ON PAVEMENT
TABLES : 9 Nos.
CHAIRS : 18 Nos.
SIZE : w.7.3 x d. 2.5 meters

PROPOSED LAYOUT

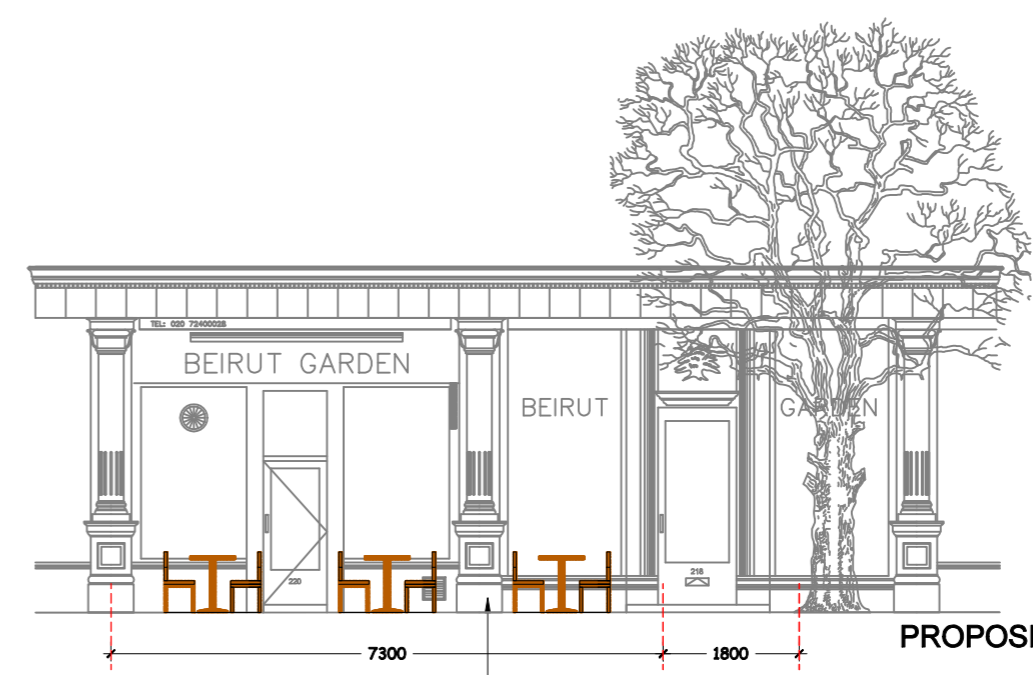

PROPOSED FRONT ELEVATION

PLACING TABLES AND CHAIRS
ON PAVEMENT
TABLES : 9 Nos.
CHAIRS : 18 Nos.
SIZE : w.7.3 x d. 2.5 meters

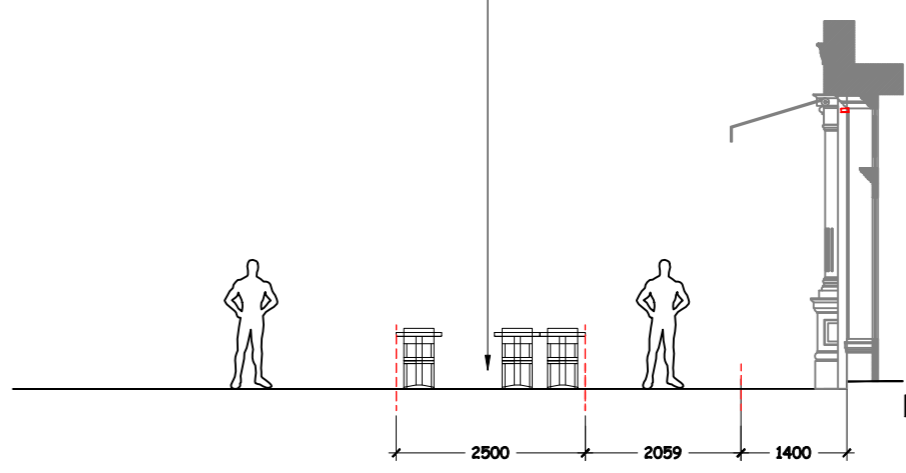


PROPOSED SECTION - AA

OUTLINE OF PLACING
TABLES AND CHAIRS
ON PAVEMENT

GENERAL NOTES

- THIS DRAWING AND ALL THE INFORMATION CONTAINED HEREIN, COMPLETE WITH THE DESIGN CONCEPT AND INTENT, IS PROTECTED BY COPYRIGHT.
- REPRODUCING THIS DRAWING IN WHOLE OR IN PART FOR THE PURPOSE OF INFORMATION OR THE EXTRACT OF CONCEPT WILL BE CONSIDERED AS INFRINGEMENT OF COPYRIGHT.
- ALL MEASUREMENTS ARE NOMINAL AND MAY VARY WITH THE APPROVAL OF ZD DESIGN LTD.
- ALL MEASUREMENTS ARE IN MILLIMETERS UNLESS OTHERWISE SPECIFIED.
- DO NOT SCALE THIS DRAWING FOR THE PURPOSE OF MEASUREMENTS.
- IT IS THE CONTRACTOR'S RESPONSIBILITY TO CHECK THE DRAWING AND ANY DESIGN DETAIL FOR THE INTENDED RESULTS.

- CONTRACTOR TO PREPARE AND SUBMIT SHOP DRAWINGS FOR DESIGNER'S APPROVAL.
- THE CONTRACTOR SHALL VERIFY AND BE RESPONSIBLE FOR THE TRUE SETTING OUT ON SITE AND SHALL OBTAIN WRITTEN APPROVAL OF ZD DESIGN LTD IF THERE ARE VARIANTS OR DISCREPANCIES.
- IT IS THE CONTRACTOR'S RESPONSIBILITY TO SUBMIT SAMPLES OF MATERIALS AND FINISHES FOR APPROVAL PRIOR TO FINAL APPLICATION.

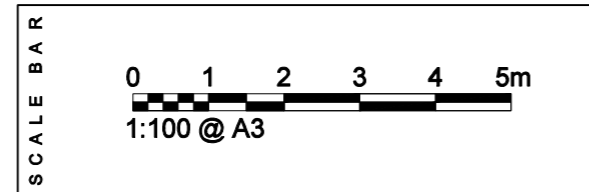

E info @ zddesign . co .uk
E francois@zddesign.co.uk
www.zddesign.co.uk
M.078 033 01 65 6

449 LITTLE VENICE
EDGWARE ROAD
LONDON W2 1TH

PROJECT	BEIRUT GARDEN RESTAURANT
CLIENT	Mr. JIHAD ISSA
DESIGNER	F Z
DATE	02 OCTOBER 2024

218-220 SHAFTSBURY AVENUE LONDON WC2H 8EB


REVISION	DATE	PAGE	302
A	TABLES AND CHAIRS DWGS	02 - 10 - 2024	
B			
C			
D			
E			
F			
G			

PROPOSED DRAWINGS

DWGS REF: ZDD-WG2H 8EB REV-A :202




METAL TABLES AND CHAIRS
BLACK POWDER COATED

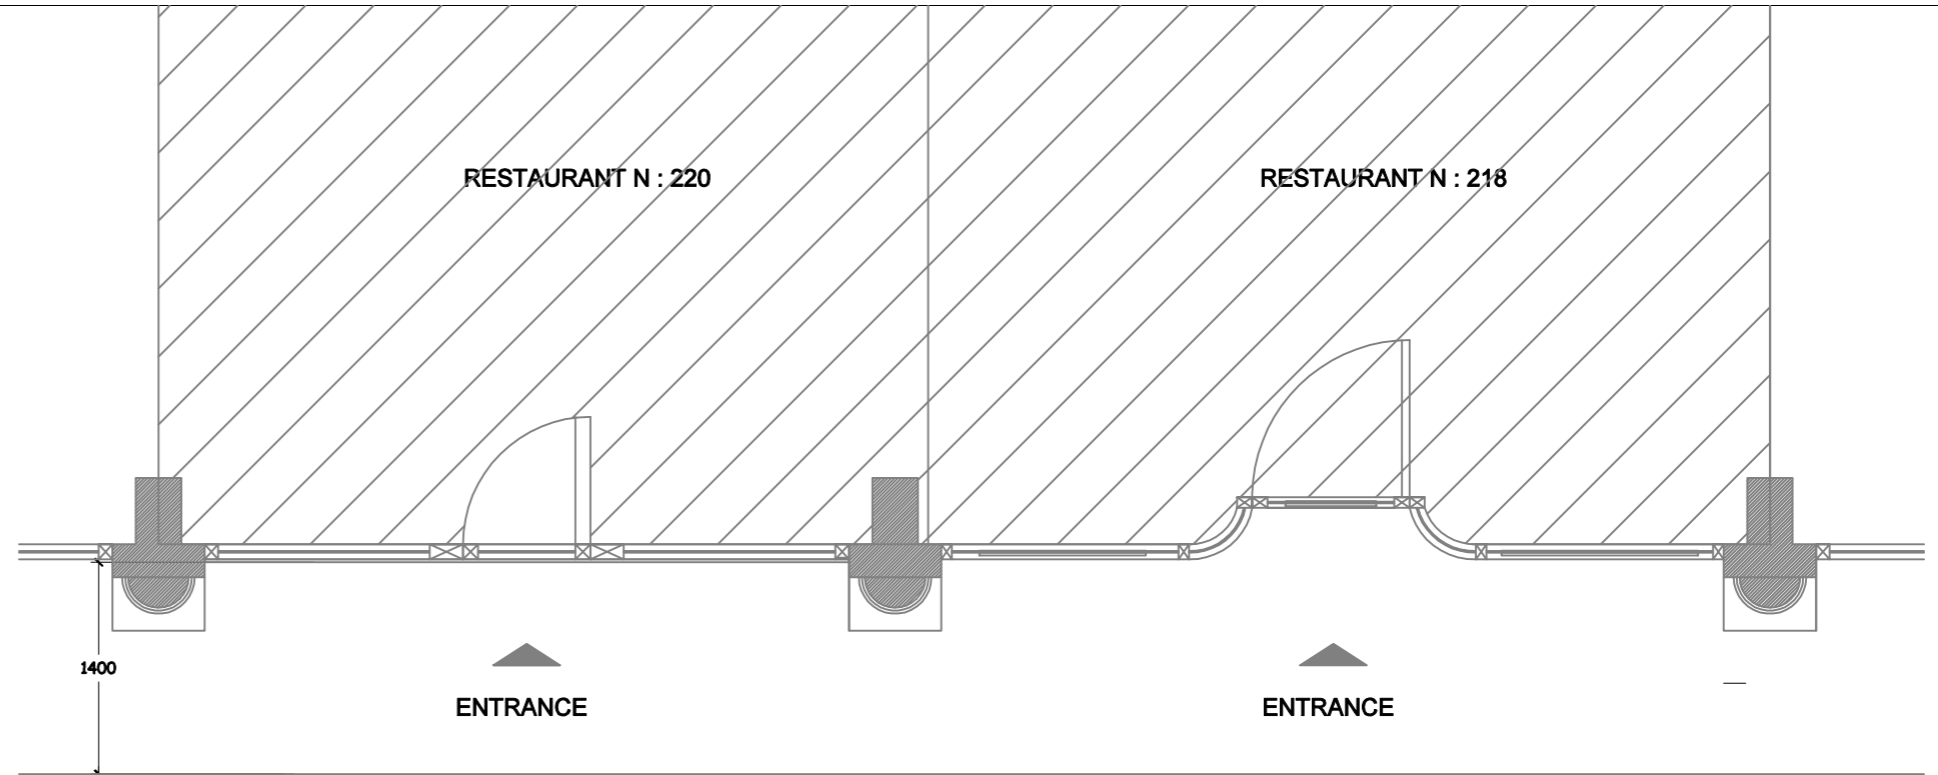

PLACING TABLES AND CHAIRS
ON PAVEMENT
TABLES : 9 Nos.
CHAIRS : 18 Nos.
SIZE : w.7.3 x d. 2.5 meters

PROPOSED LAYOUT

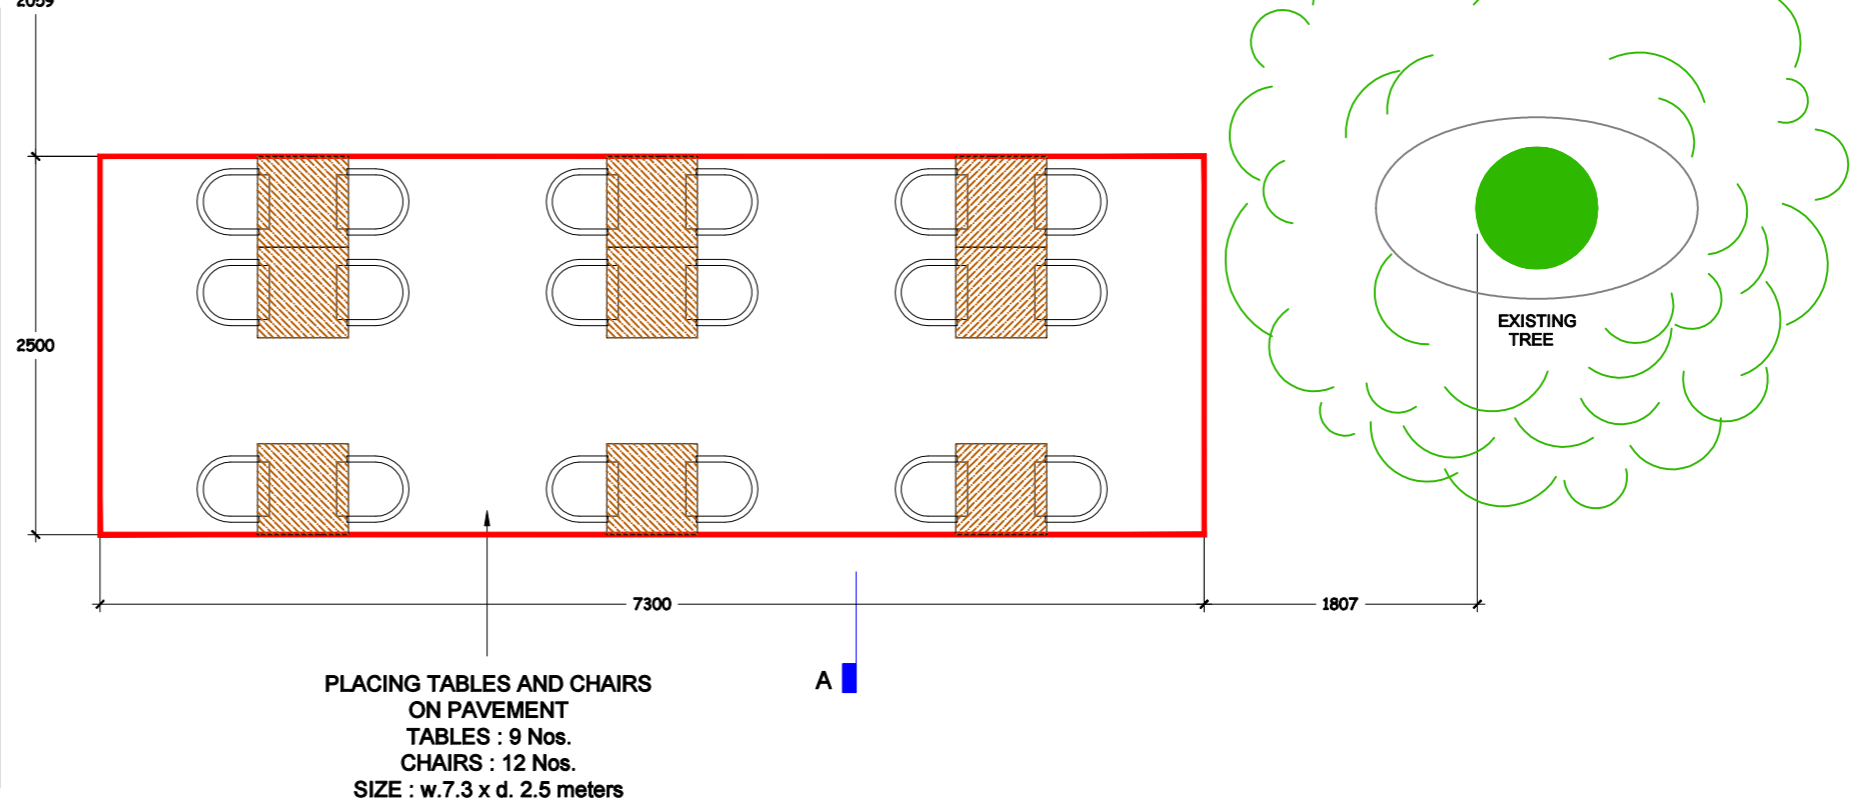


PLACING TABLES AND CHAIRS
ON PAVEMENT
TABLES : 9 Nos.
CHAIRS : 12 Nos.
SIZE : w.7.3 x d. 2.5 meters

OUTLINE OF PLACING
TABLES AND CHAIRS
ON PAVEMENT

THIS DRAWING AND ALL THE INFORMATION CONTAINED HEREIN, COMPLETE WITH THE DESIGN CONCEPT AND INTENT, IS PROTECTED BY COPYRIGHT AND IS THE PROPERTY OF ZD DESIGN LTD. ANY REPRODUCTION OR TRANSMISSION IN ANY FORM OR BY ANY MEANS, WITHOUT THE WRITTEN PERMISSION OF ZD DESIGN LTD. IS STRICTLY PROHIBITED.

CONTRACTOR TO PREPARE AND SUBMIT SHOP DRAWINGS FOR DESIGNER'S APPROVAL.
THE CONTRACTOR SHALL VERIFY AND BE RESPONSIBLE FOR THE TRUE SETTING OUT ON SITE AND SHALL OBTAIN WRITTEN APPROVAL OF ZD DESIGN LTD. IF THERE ARE VARIANTS OR DISCREPANCIES.
IT IS THE CONTRACTOR'S RESPONSIBILITY TO SUBMIT SAMPLES OF MATERIALS AND FINISHES FOR APPROVAL PRIOR TO FINAL APPLICATION.

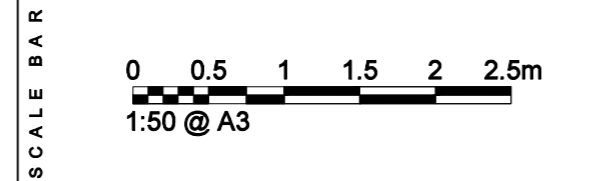

E info @ zddesign . co .uk
E francois@zddesign.co.uk
www.zddesign.co.uk
M.078 033 01 65 6

449 LITTLE VENICE
EDGWARE ROAD
LONDON W2 1TH

PROJECT	BEIRUT GARDEN RESTAURANT
CLIENT	Mr. JIHAD ISSA
DESIGNER	F Z
DATE	02 OCTOBER 2024

218-220 SHAFTSBURY AVENUE LONDON WC2H 8EB

REVISION	DATE	PAGE	303
A	TABLES AND CHAIRS DWGS	02 - 10 - 2024	
B			
C			
D			
E			
F			
G			

PROPOSED LAYOUT

DWGS REF: ZDD-WG2H 8EB REV-A :303