
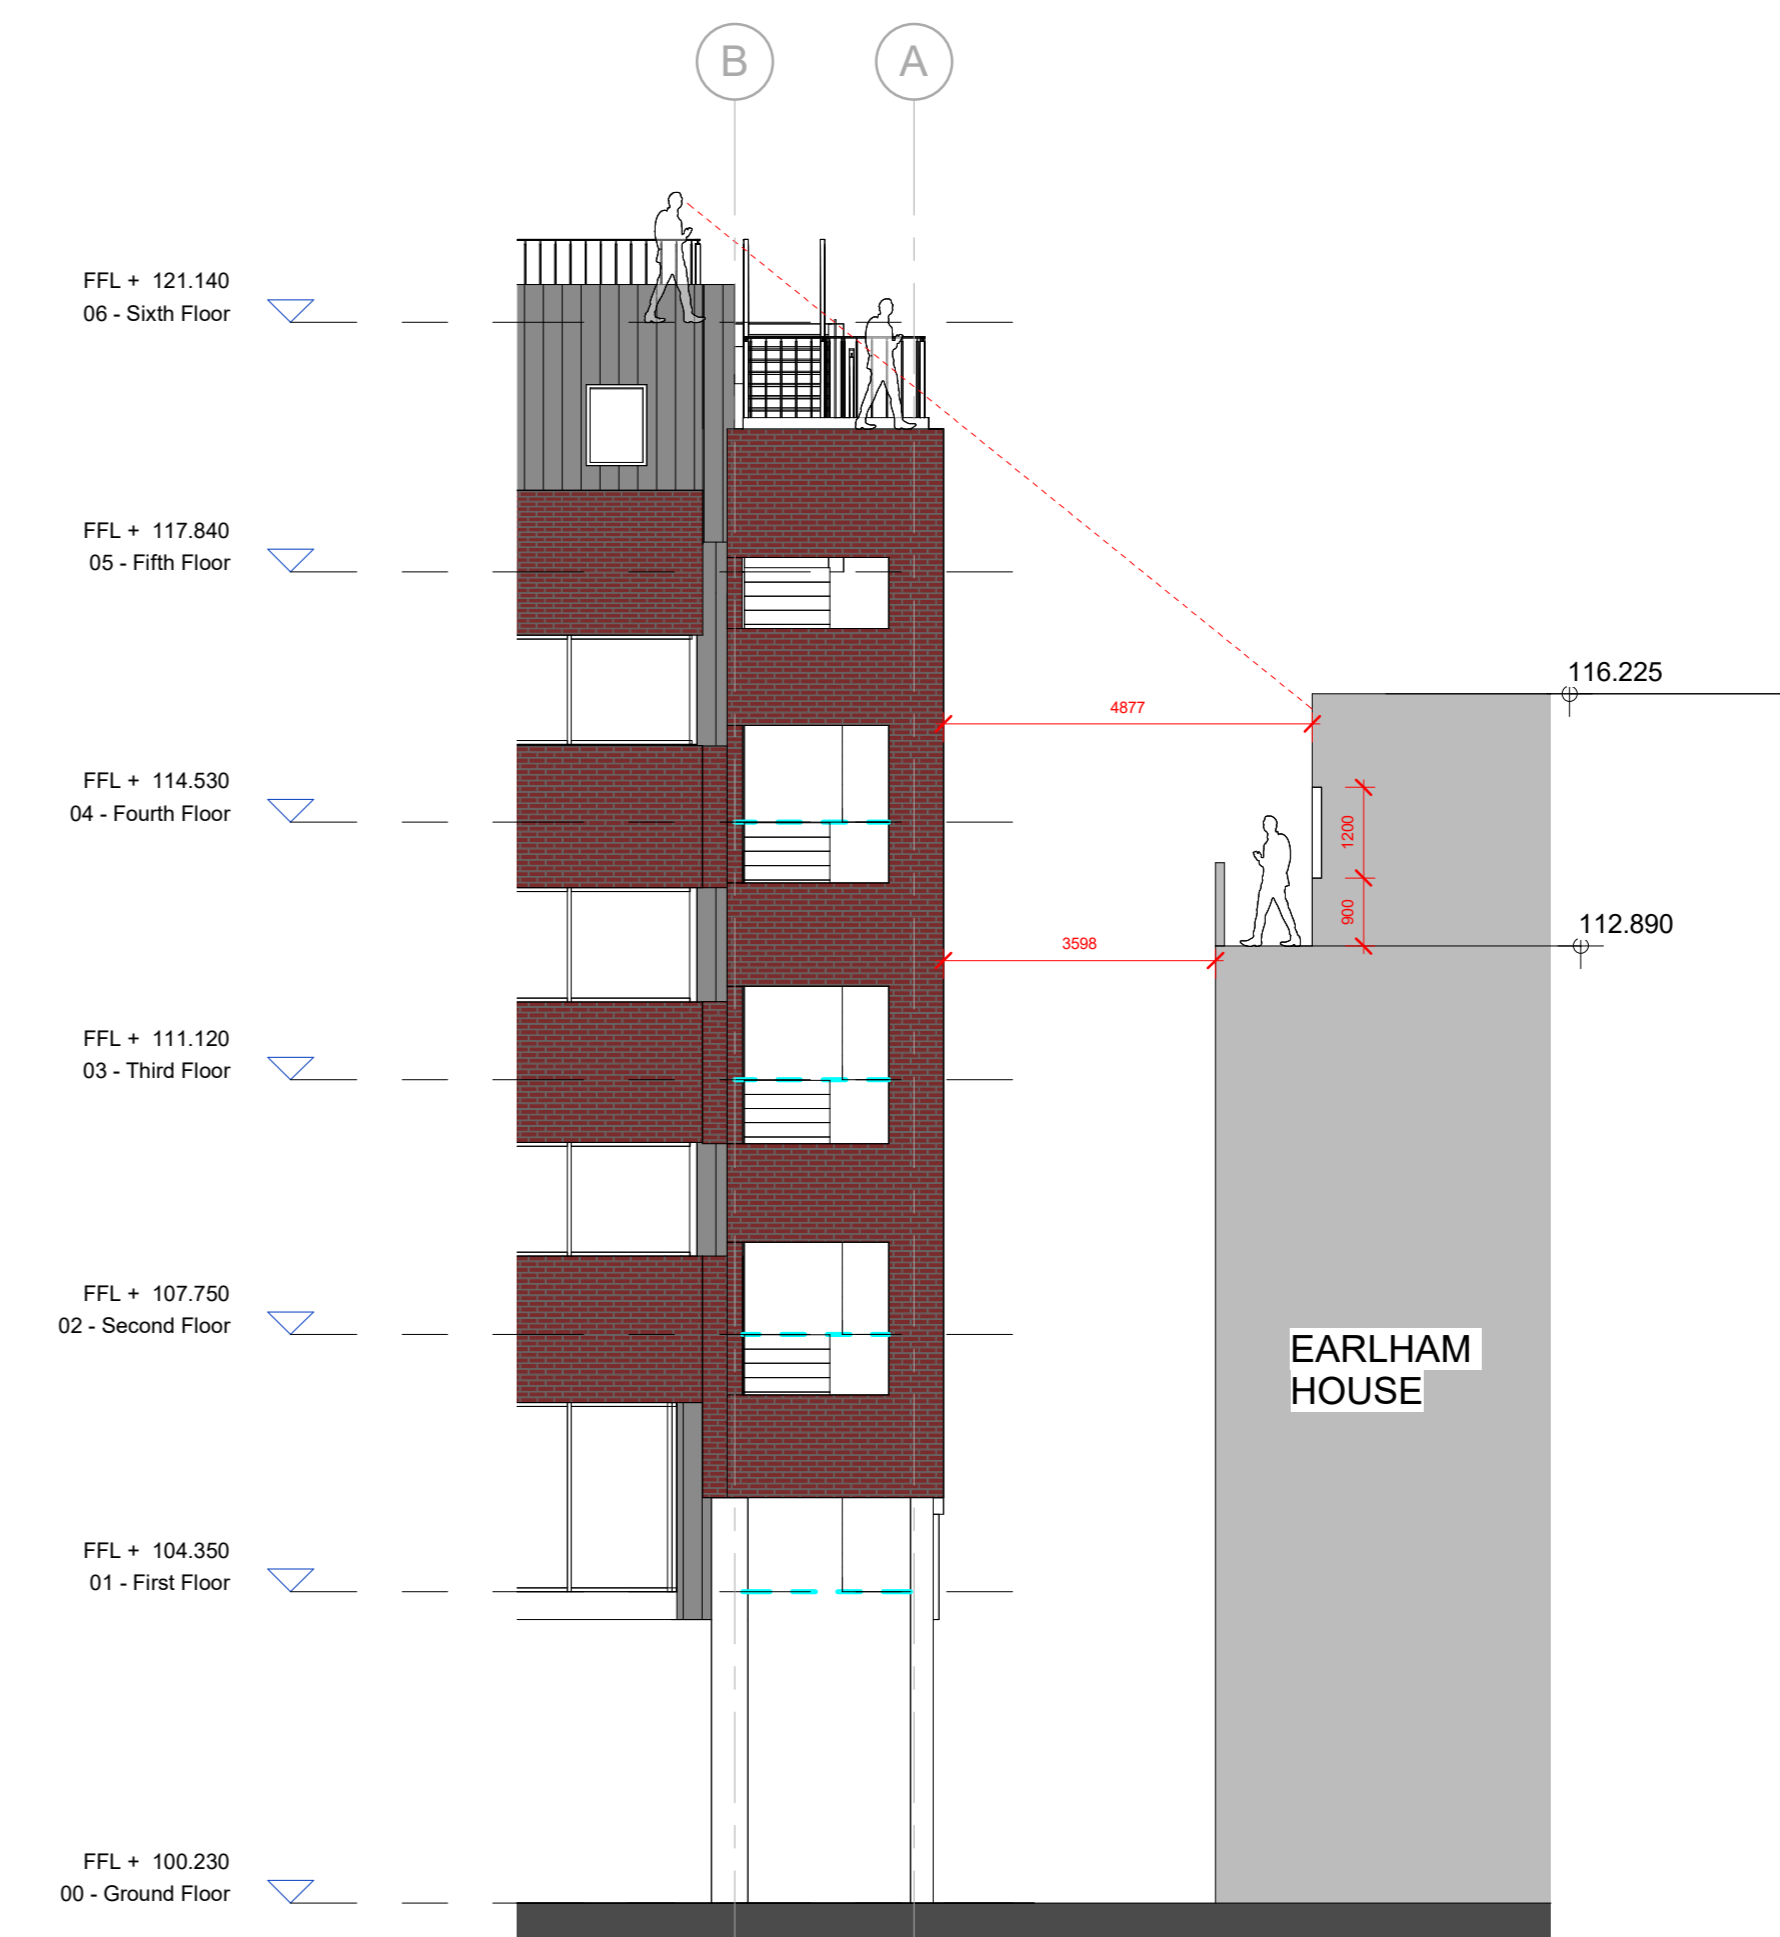


- Do not scale from this drawing, except for planning purposes.
- Check all dimensions on site.
- Subject to survey.
- Subject to site inspection.
- Site boundary lines are indicative only.

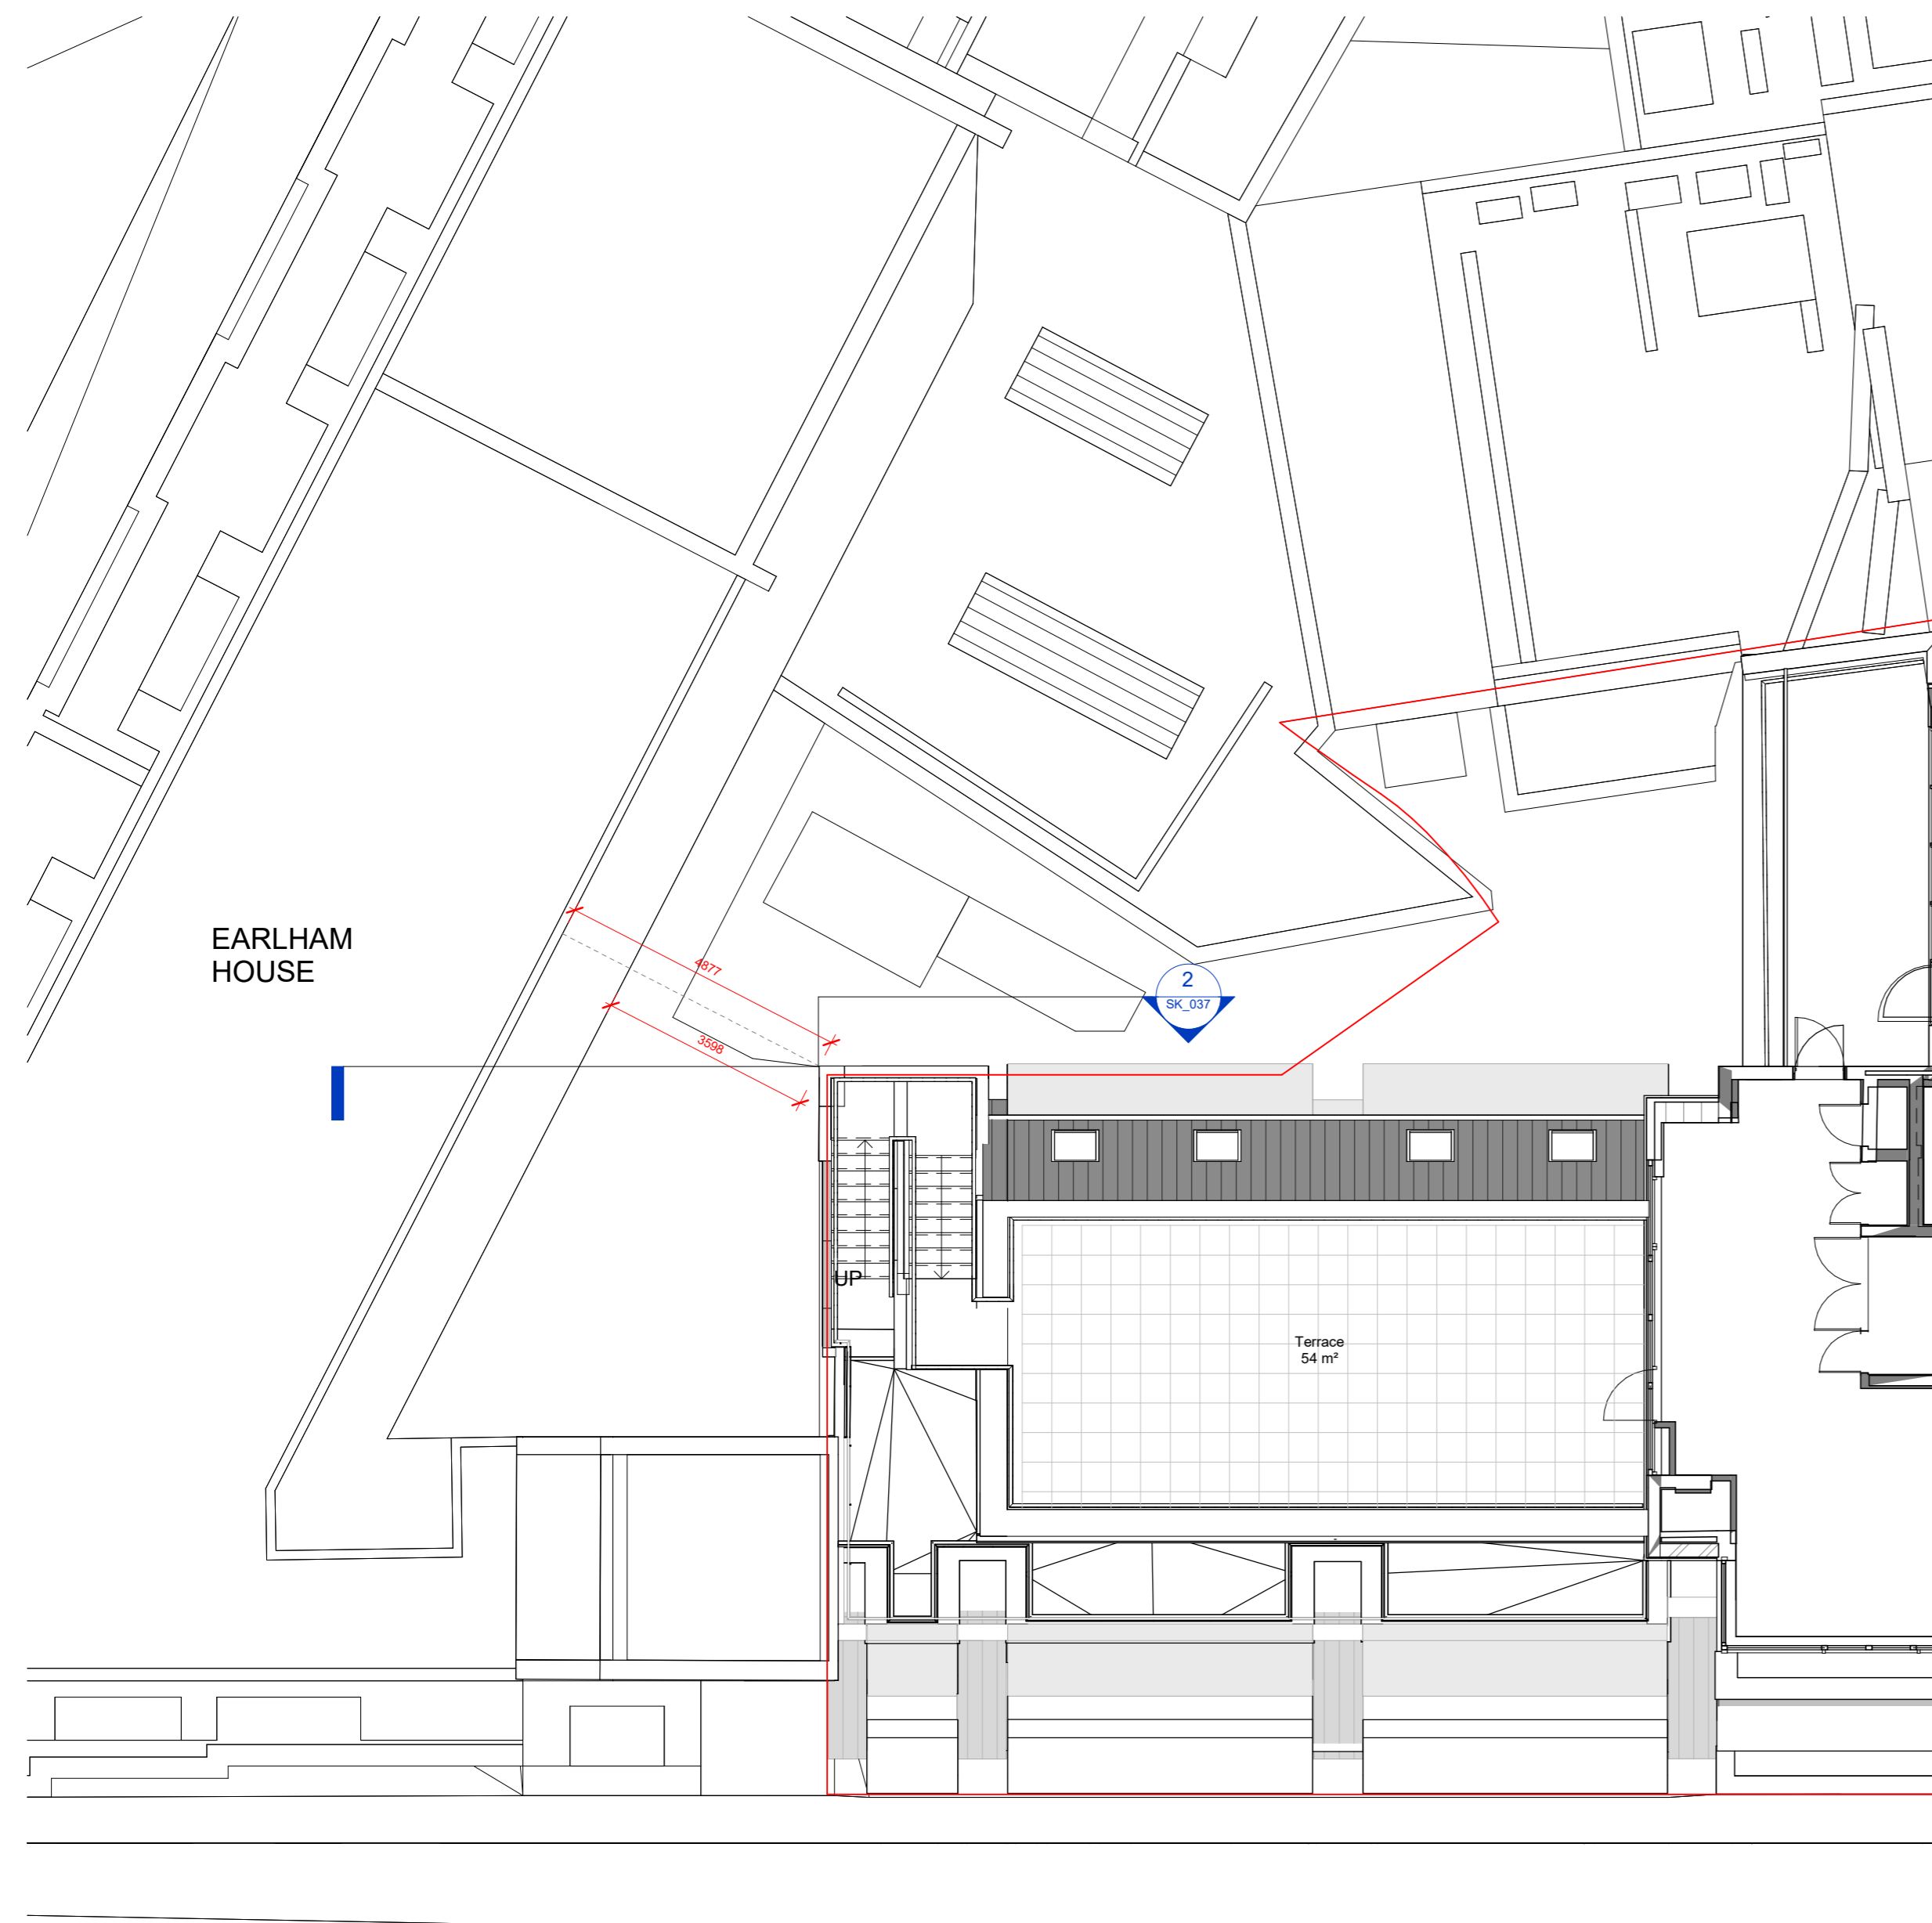

2 Section 02
1 : 100

4 06 - Sixth Floor Terrace
1 : 100

Rev	Date	By	Description
Revision Schedule			

project
164 Shaftesbury Avenue

title
Unnamed

sheet number
SK_037

drawing status
FOR INFORMATION

contract no. N/A client ref. ---

scale 1 : 100 @ A1 date 02/13/24 drawn by AS checked by AS

project no. P21-024SK_037 drawing number revision

original - zone - level - type - role - sheet number

cgl Child Graddon Lewis
architects & designers
28A Easton Street
Exmouth Market,
London, WC1X 0DS
T: +44 (0) 20 7539 1200
E: hg@cgluk.com
www.cgluk.com