


**1** Block PLAN  
1 : 500

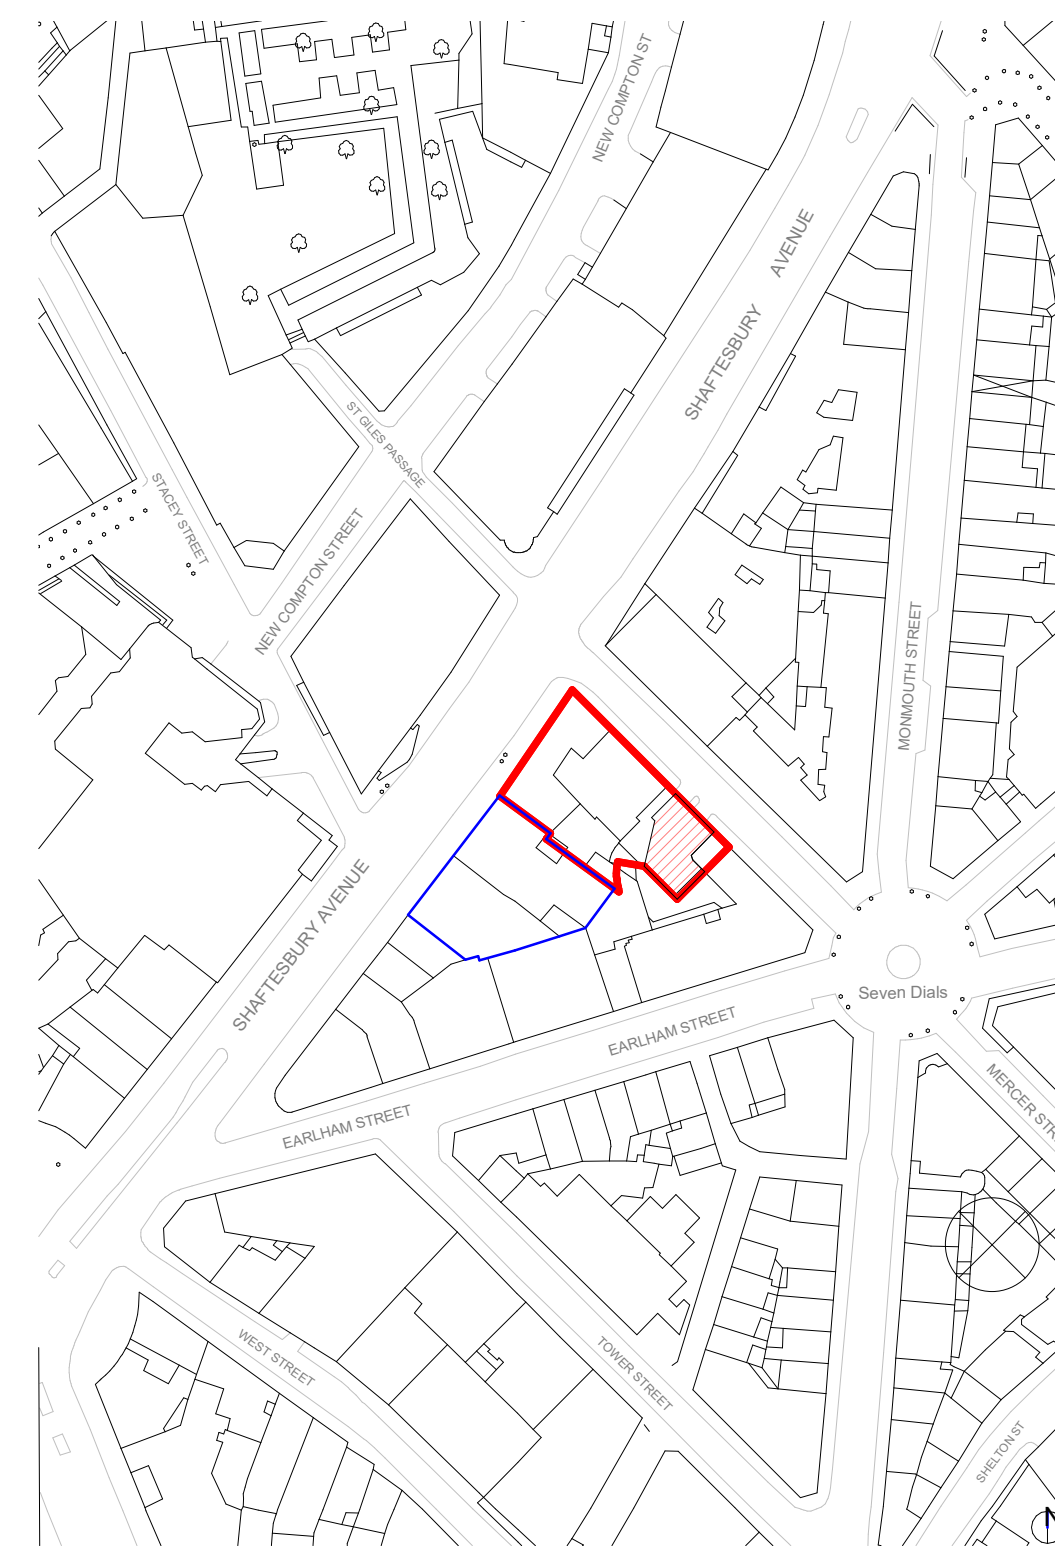

**2** Site Location Plan  
1 : 1250

Do not scale from this drawing, except for planning purposes.  
Check all dimensions on site.  
Subject to survey.  
Subject to site inspection.  
Site boundary lines are indicative only.

**PROPERTY LINE KEY**

- Application Site indicatively for information purpose only.
- Earham House has an exclusive rights to pass over and to park delivery vehicles for loading and unloading purposes along the land coloured red at ground floor level. Also right to repair, maintain, replace, and clean purposes of Earham House.
- Adjoining land under same ownership site indicatively for information purpose only.

\* Please note that the Property Line has been extracted from Plan 4 under the Constraints Report and only shown indicatively for information purpose only.  
Property Line Boundary adjoining ownership has been assumed from Constraints Report plans.

| P.                | 11.04.22 | AS | Planning Application |
|-------------------|----------|----|----------------------|
| Rev               | Date     | By | Description          |
| Revision Schedule |          |    |                      |


project  
**164 Shaftesbury Avenue**

title  
**BLOCK PLAN AND SITE LOCATION PLAN**

sheet number  
**PL0001**

drawing status  
**Planning Application**

|                            |   |                    |                     |
|----------------------------|---|--------------------|---------------------|
| contract no.<br>N/A        |   | client ref.<br>--- |                     |
| scale<br>As indicated @ A1 | date<br>04/02/22                        | drawn by<br>NG     | checked by<br>AS    |
| project no.<br>P21-024     | drawing number<br>CGL-ZZ-XX-DR-A-PL0001 | revision           |                     |
| originator                 | zone                                    | level              | role - sheet number |

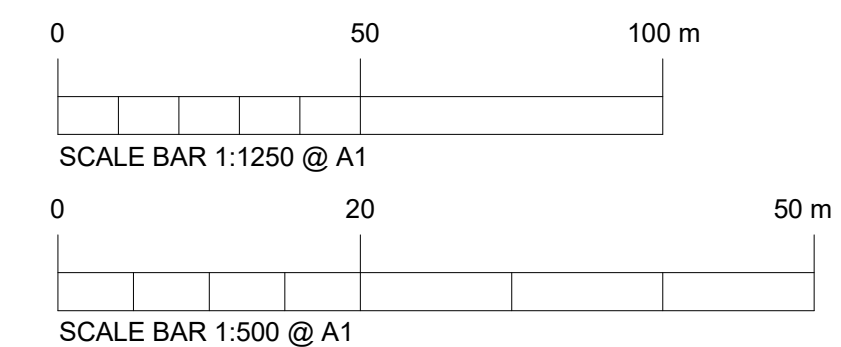

**cgl** Child Graddon Lewis architects & designers  
Studio1  
155 Commercial Street  
Spitalfields  
London E1 6BJ  
T: +44 (0) 20 7539 1200  
E: hg@cgluk.com  
www.cgluk.com