



B1 Plan - Basement floor  
Scale 1 : 100

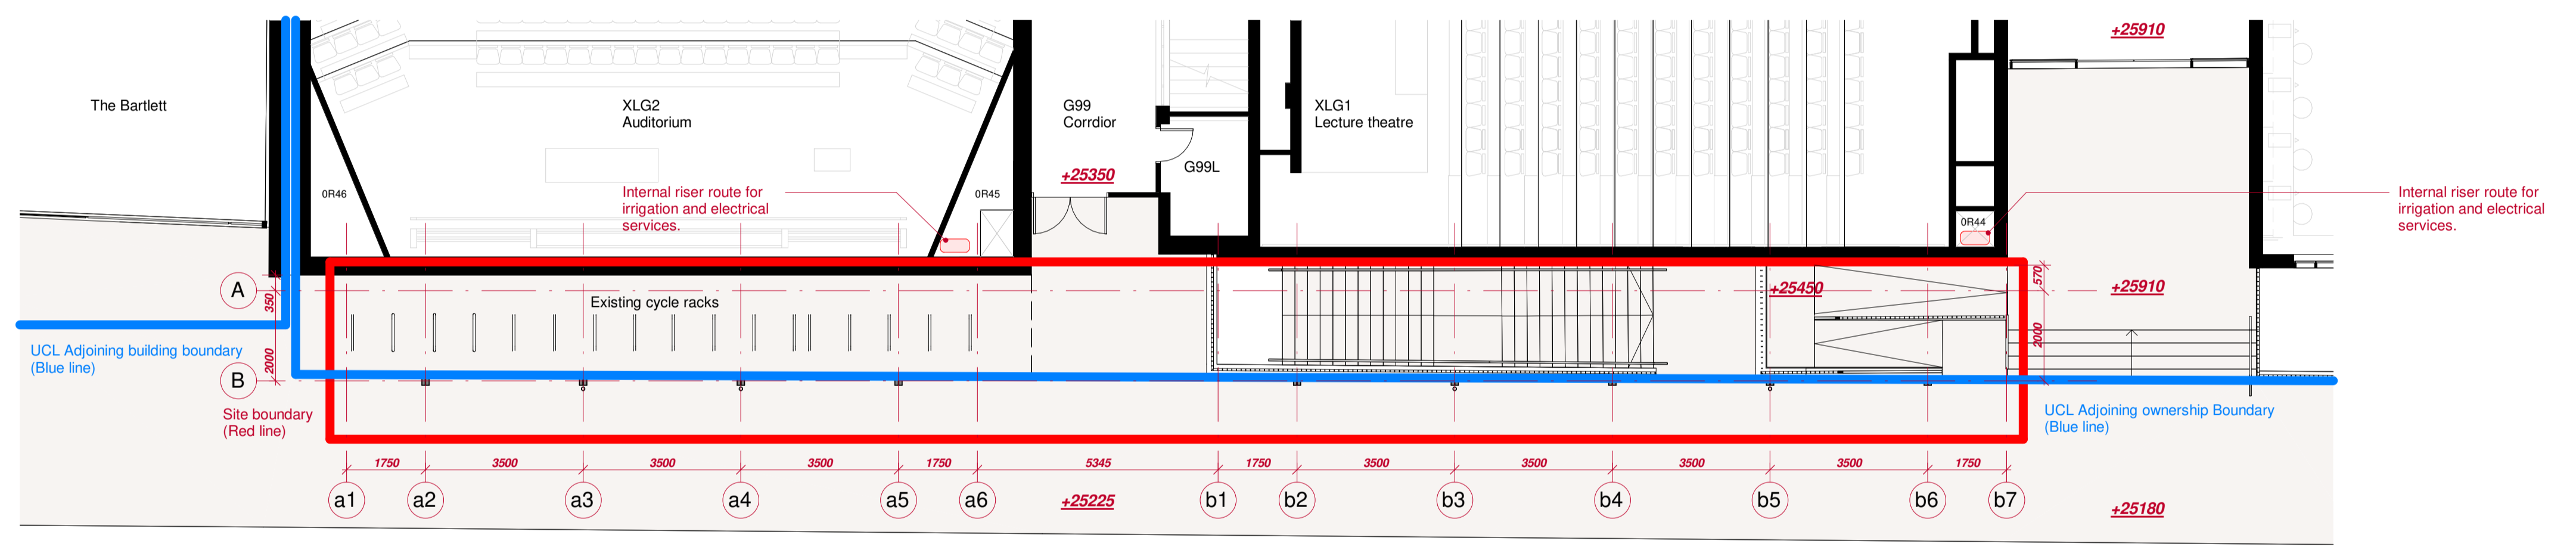


00 Plan - Street level/ Ground floor  
Scale 1 : 100

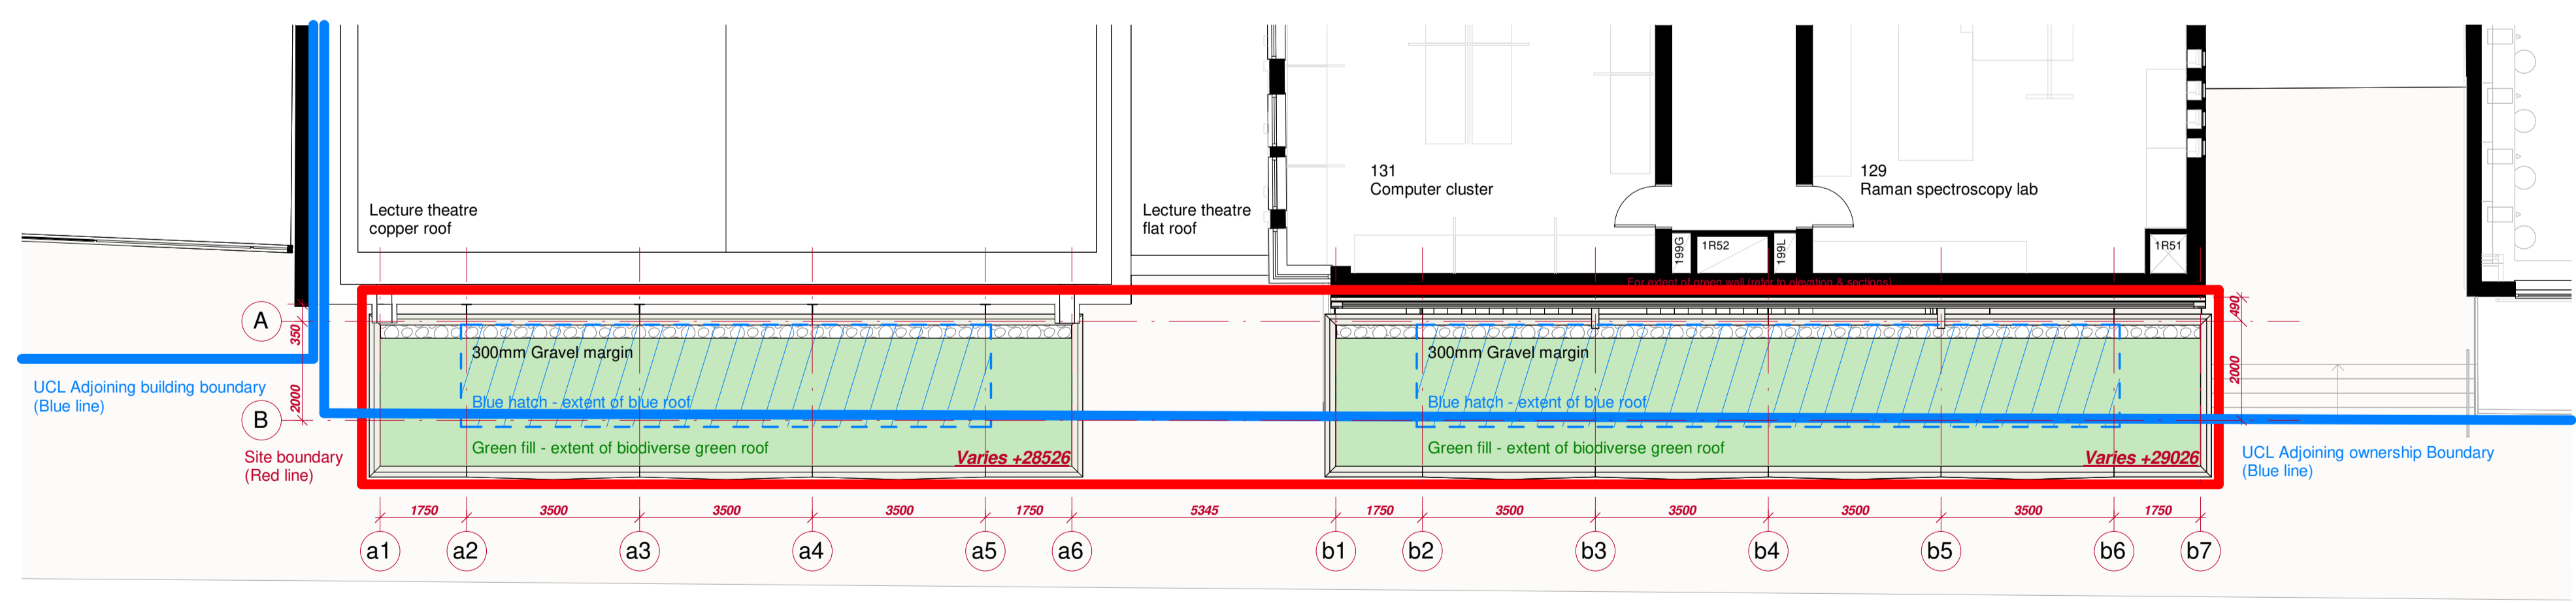

01 Plan - First floor  
Scale 1 : 100

Rev.	Date	Description
P01	09/07/2024	First issue.
P02	19/07/2024	Updated to suit planning consultant's comments.
P03	01/08/2024	Updated to suit planning consultant's comments.
P04	13/09/2024	Update to suit design development.
P05	17/09/2024	Minor updates to canopy & green wall build ups.

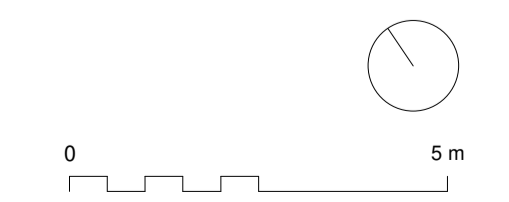

<b>Nicholas Hare Architects</b> telephone +44 (0)20 7619 1670 fax +44 (0)20 7619 1671 e-mail gordonstreet@nicholasshare.co.uk NHA No. 840		project Green wall & canopy, Gordon Street for UCL title GA Plan - Proposed - Level B1, 00 & 01
status Preliminary To be read in conjunction with all relevant information - do not scale	scale 1:100 size A1 drawing number 840-NHA-20-ZZ-D-A-00120	rev. P05