


1 Elevation  
Scale 1 : 100

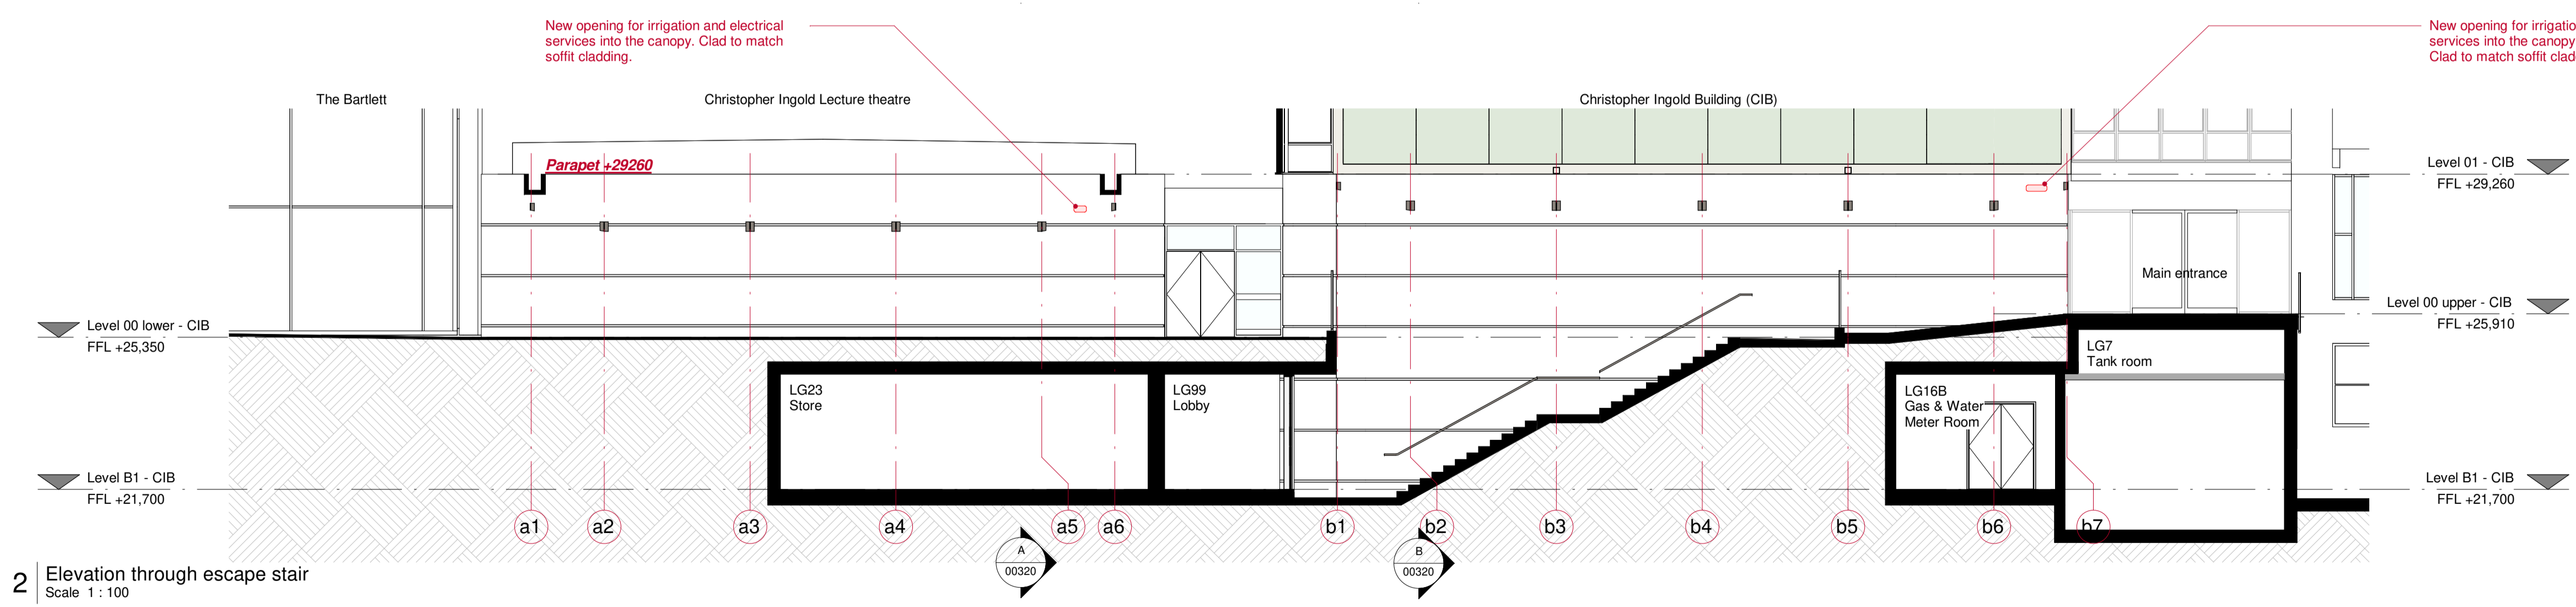

2 Elevation through escape stair  
Scale 1 : 100

Rev	Date	Description
P01	09/07/2024	Draft issue for planning.
P02	19/07/2024	Updated to suit planning consultant's comments.
P03	01/08/2024	Updated to suit planning consultant's comments.
P04	13/09/2024	Update to suit design development.
P05	17/09/2024	Minor updates to canopy & green wall build ups.

<b>Nicholas Hare Architects</b> telephone +44 (0)20 7619 1670 fax +44 (0)20 7619 1671 e-mail gordonstreet@nicholasshare.co.uk NHA No. 840		project Green wall & canopy, Gordon Street for UCL title GA Elevations - Proposed
status Preliminary To be read in conjunction with all relevant information - do not scale	scale 1:100 size A1 drawing number 840-NHA-20-ZZ-D-A-00220	rev. P05

