



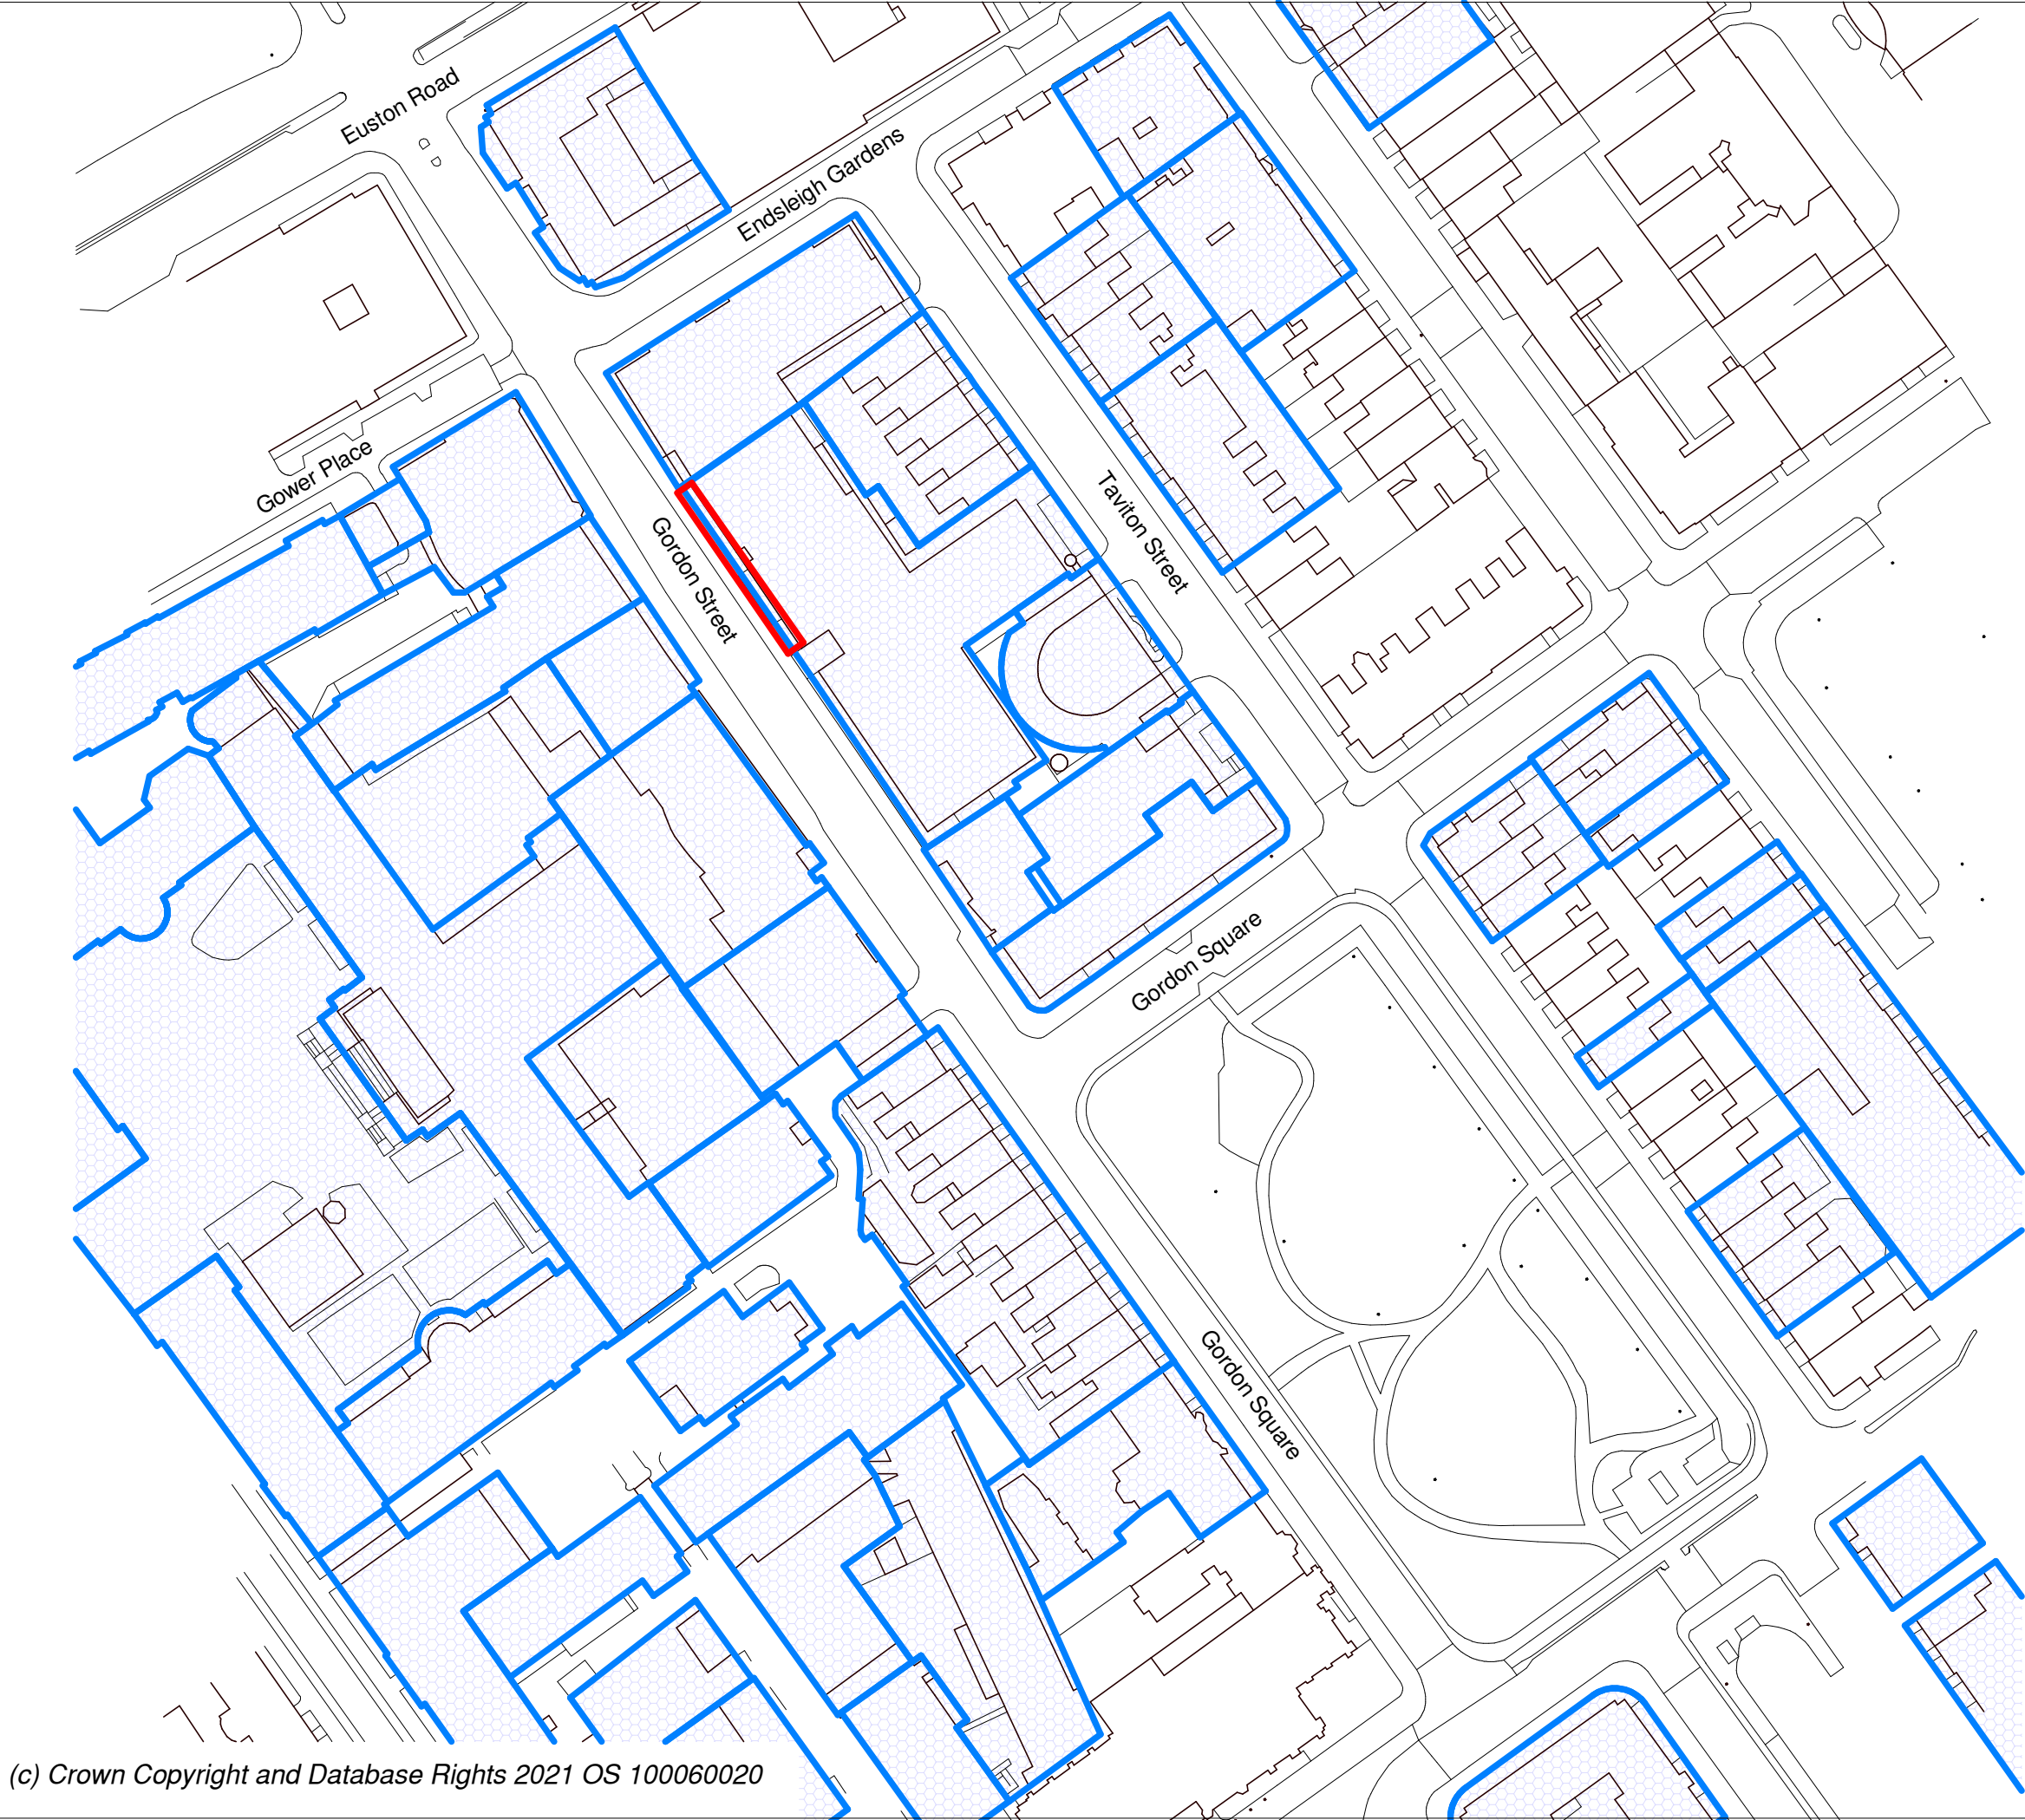

Rev.	Date	Description
P01	09/07/2024	First issue.
P02	19/07/2024	Updated to suit Planning consultants comments.
P03	01/08/2024	Updated to suit Planning consultants comments.
P04	13/09/2024	Update to suit design development.

-  Site, subject of the application
-  Adjoining land, same owner as subject site

Ordinance survey reference index number: 100060020

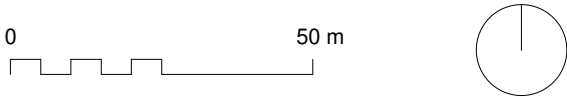

Nicholas Hare **Architects**

telephone +44 (0)20 7619 1670
fax +44 (0)20 7619 1671
e-mail gordonstreet@nicholashare.co.uk NHA No. 840

status **Preliminary**
To be read in conjunction with all relevant information - do not scale

project **Green wall & canopy, Gordon Street**
for **UCL**
title **Location plan**

scale	size	drawing number	rev.
1:1250	A3	840-NHA-00-ZZ-D-A-00001	P04