




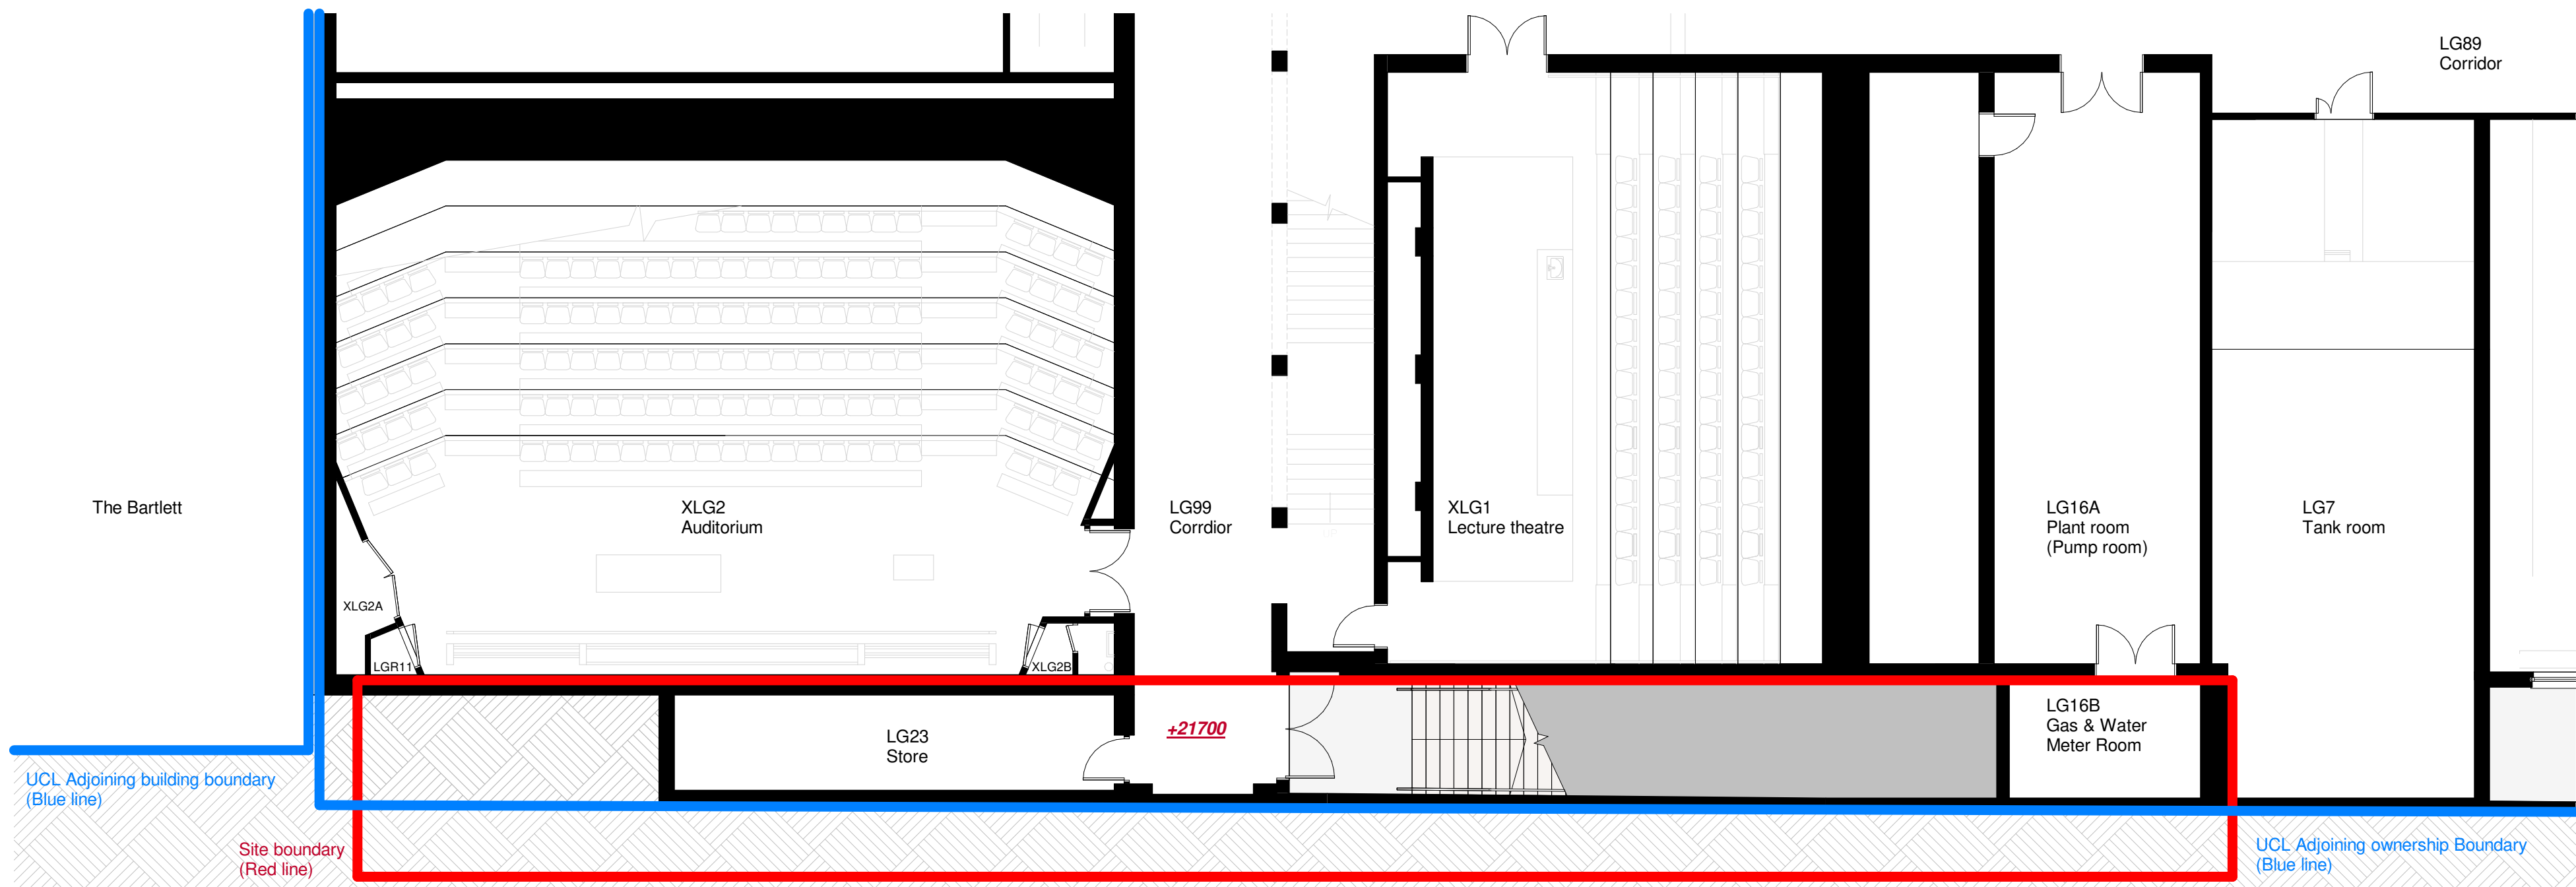

B1 | Plan - Basement floor
Scale 1 : 100

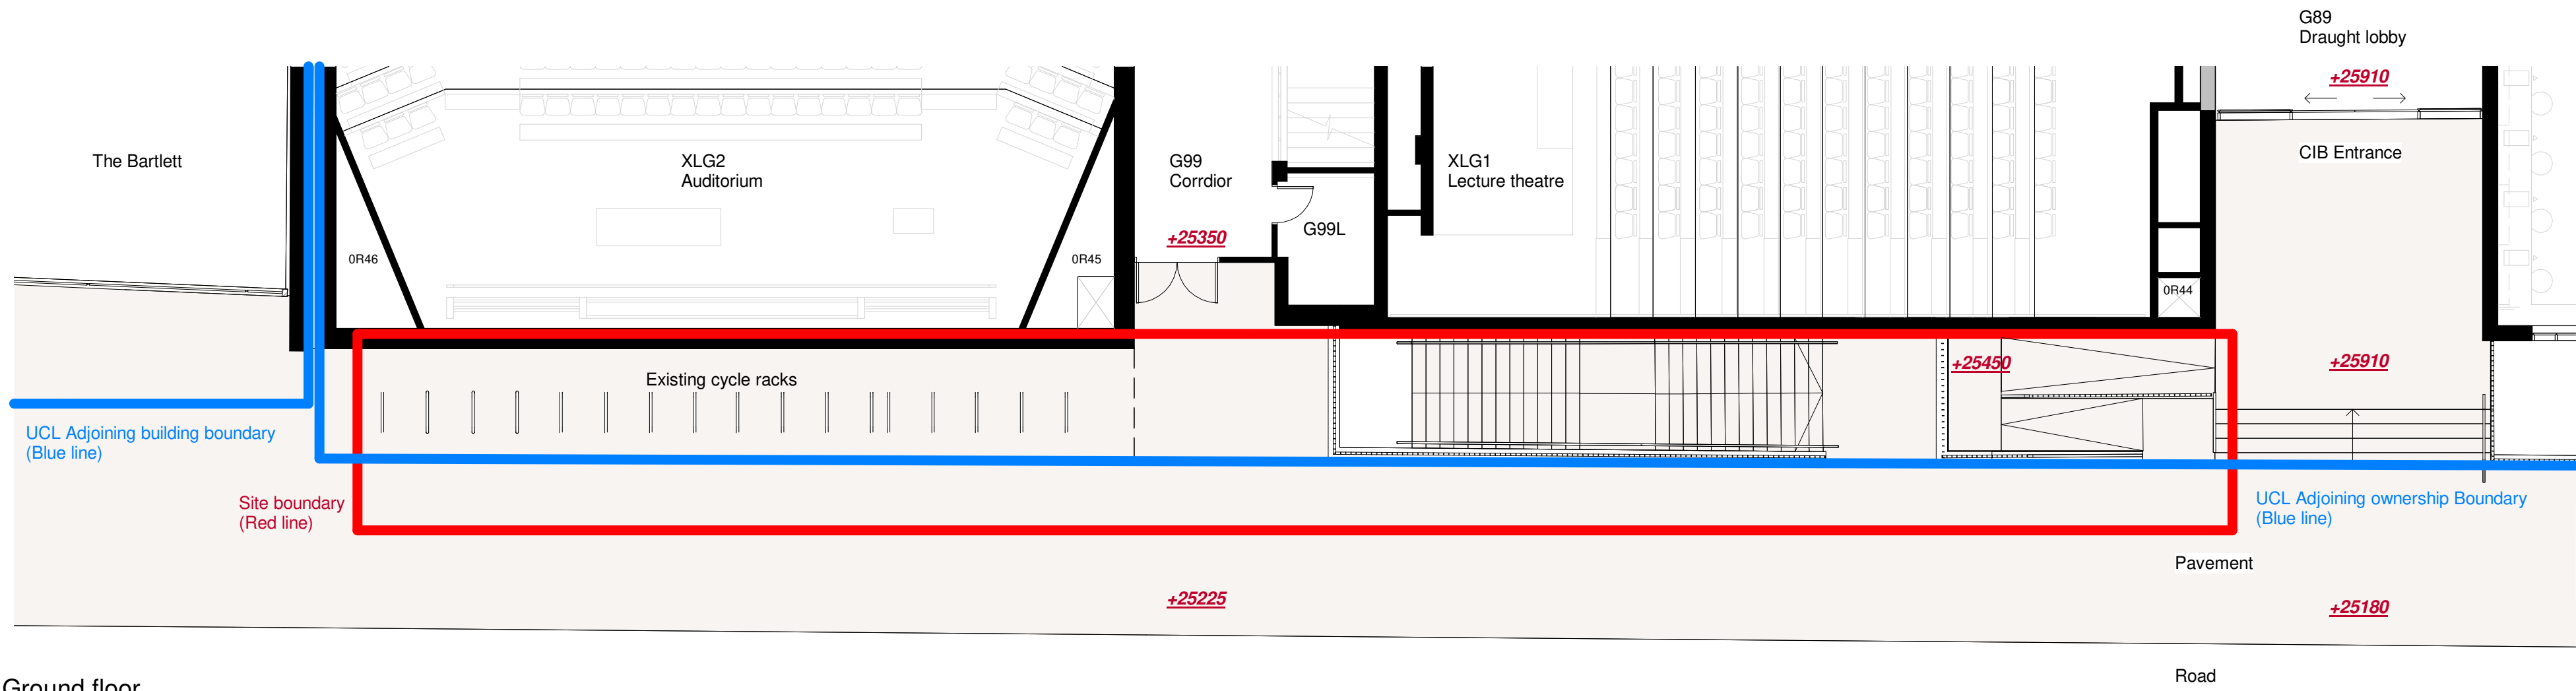


00 | Plan - Street level/ Ground floor
Scale 1 : 100

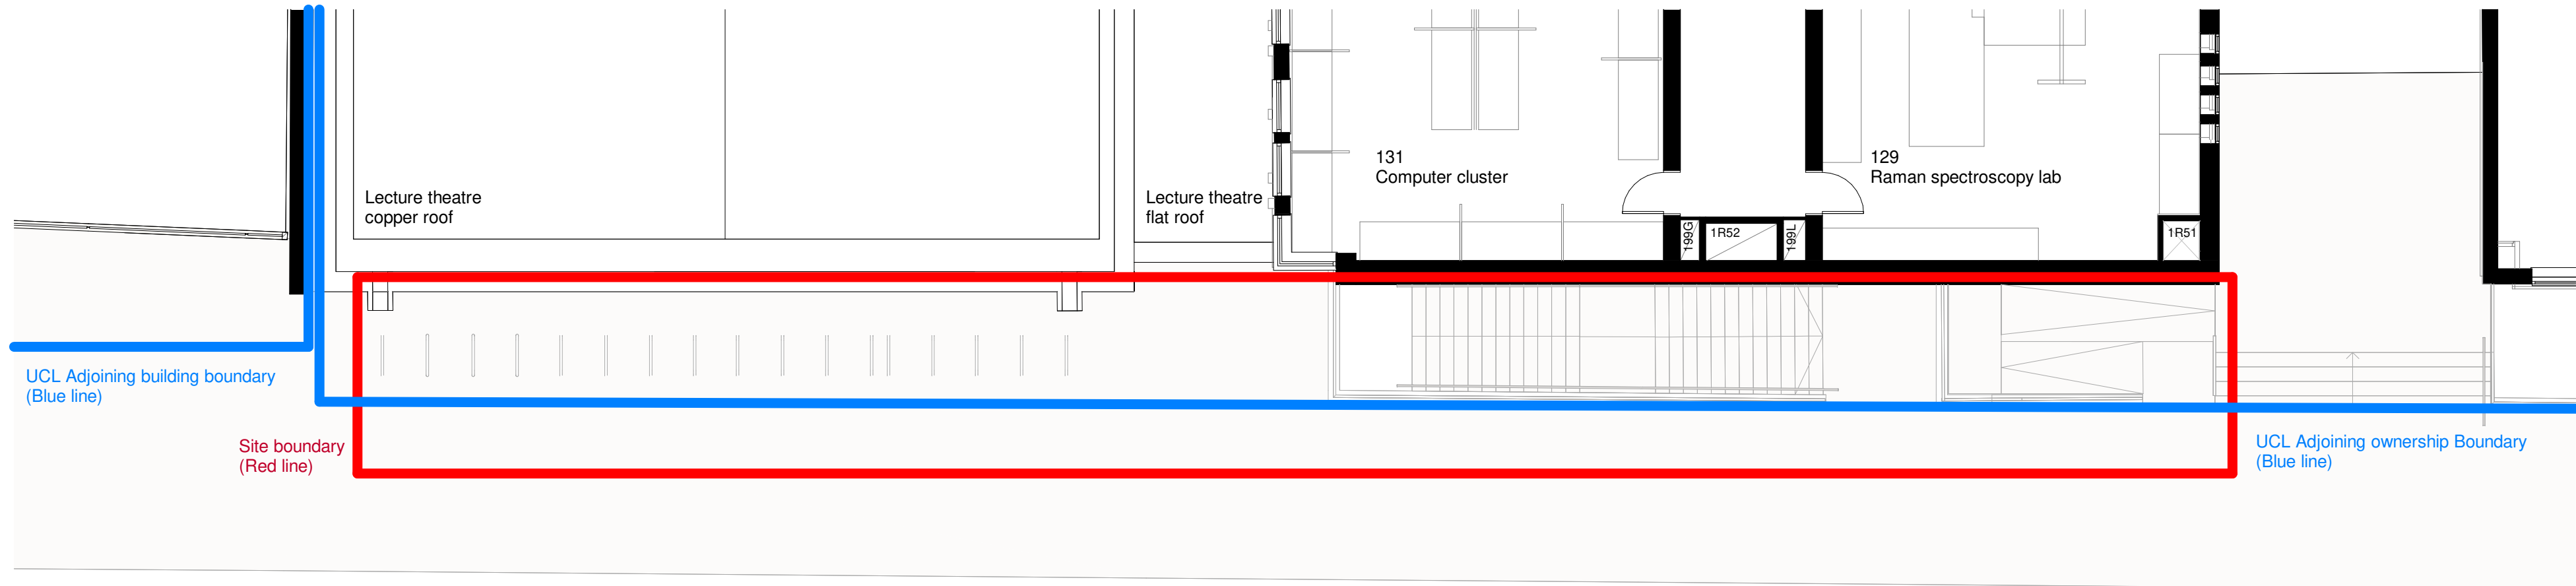

01 | Plan - First floor
Scale 1 : 100

Rev.	Date	Description
P01	08/07/2024	First issue.
P02	19/07/2024	Updated to suit planning consultant's comments.
P03	01/08/2024	Updated to suit planning consultant's comments.
P04	13/09/2024	Update to suit design development.

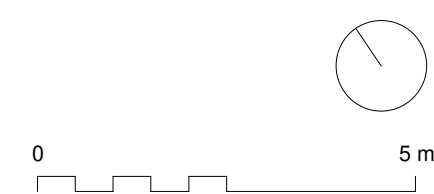

Nicholas Hare Architects

telephone +44 (0)20 7619 1670
fax +44 (0)20 7619 1671
e-mail gordonstreet@nicholasshare.co.uk NHA No. 840

status Preliminary
To be read in conjunction with all relevant information - do not scale

project Green wall & canopy, Gordon Street
for UCL
title GA Plan - Existing - Level B1, 00 & 01

scale 1:100 size A1 drawing number 840-NHA-00-ZZ-D-A-00100 rev. P04