


DO NOT SCALE FROM THIS DRAWING  
 DRAWING TO BE READ IN CONJUNCTION WITH ALL OTHER ARCHITECTS  
 AND ENGINEER'S CONTRACT DRAWING & SPECIFICATIONS.  
 ANY DISCREPANCIES MUST BE BROUGHT TO THE ATTENTION OF THE  
 ARCHITECT IMMEDIATELY.  
 THE CONTRACTOR MUST VERIFY ALL DIMENSIONS BY SITE  
 MEASUREMENT BEFORE ORDERING MATERIALS OR MANUFACTURING  
 COMPONENTS.  
 SUBSTITUTE MATERIALS & PRODUCTS TO THOSE NAMED WILL BE  
 ACCEPTABLE IF PROVEN TO BE OF EQUAL OR HIGHER PERFORMANCE  
 AND NOT IN CONFLICT WITH OTHER ELEMENTS.

NOTE:  
 ANY CHANGES SPECIFIC TO THIS DRAWING & PREFERENCES TO OTHER  
 ARCHITECTS' DRAWINGS WITHIN THIS TEXT BOX

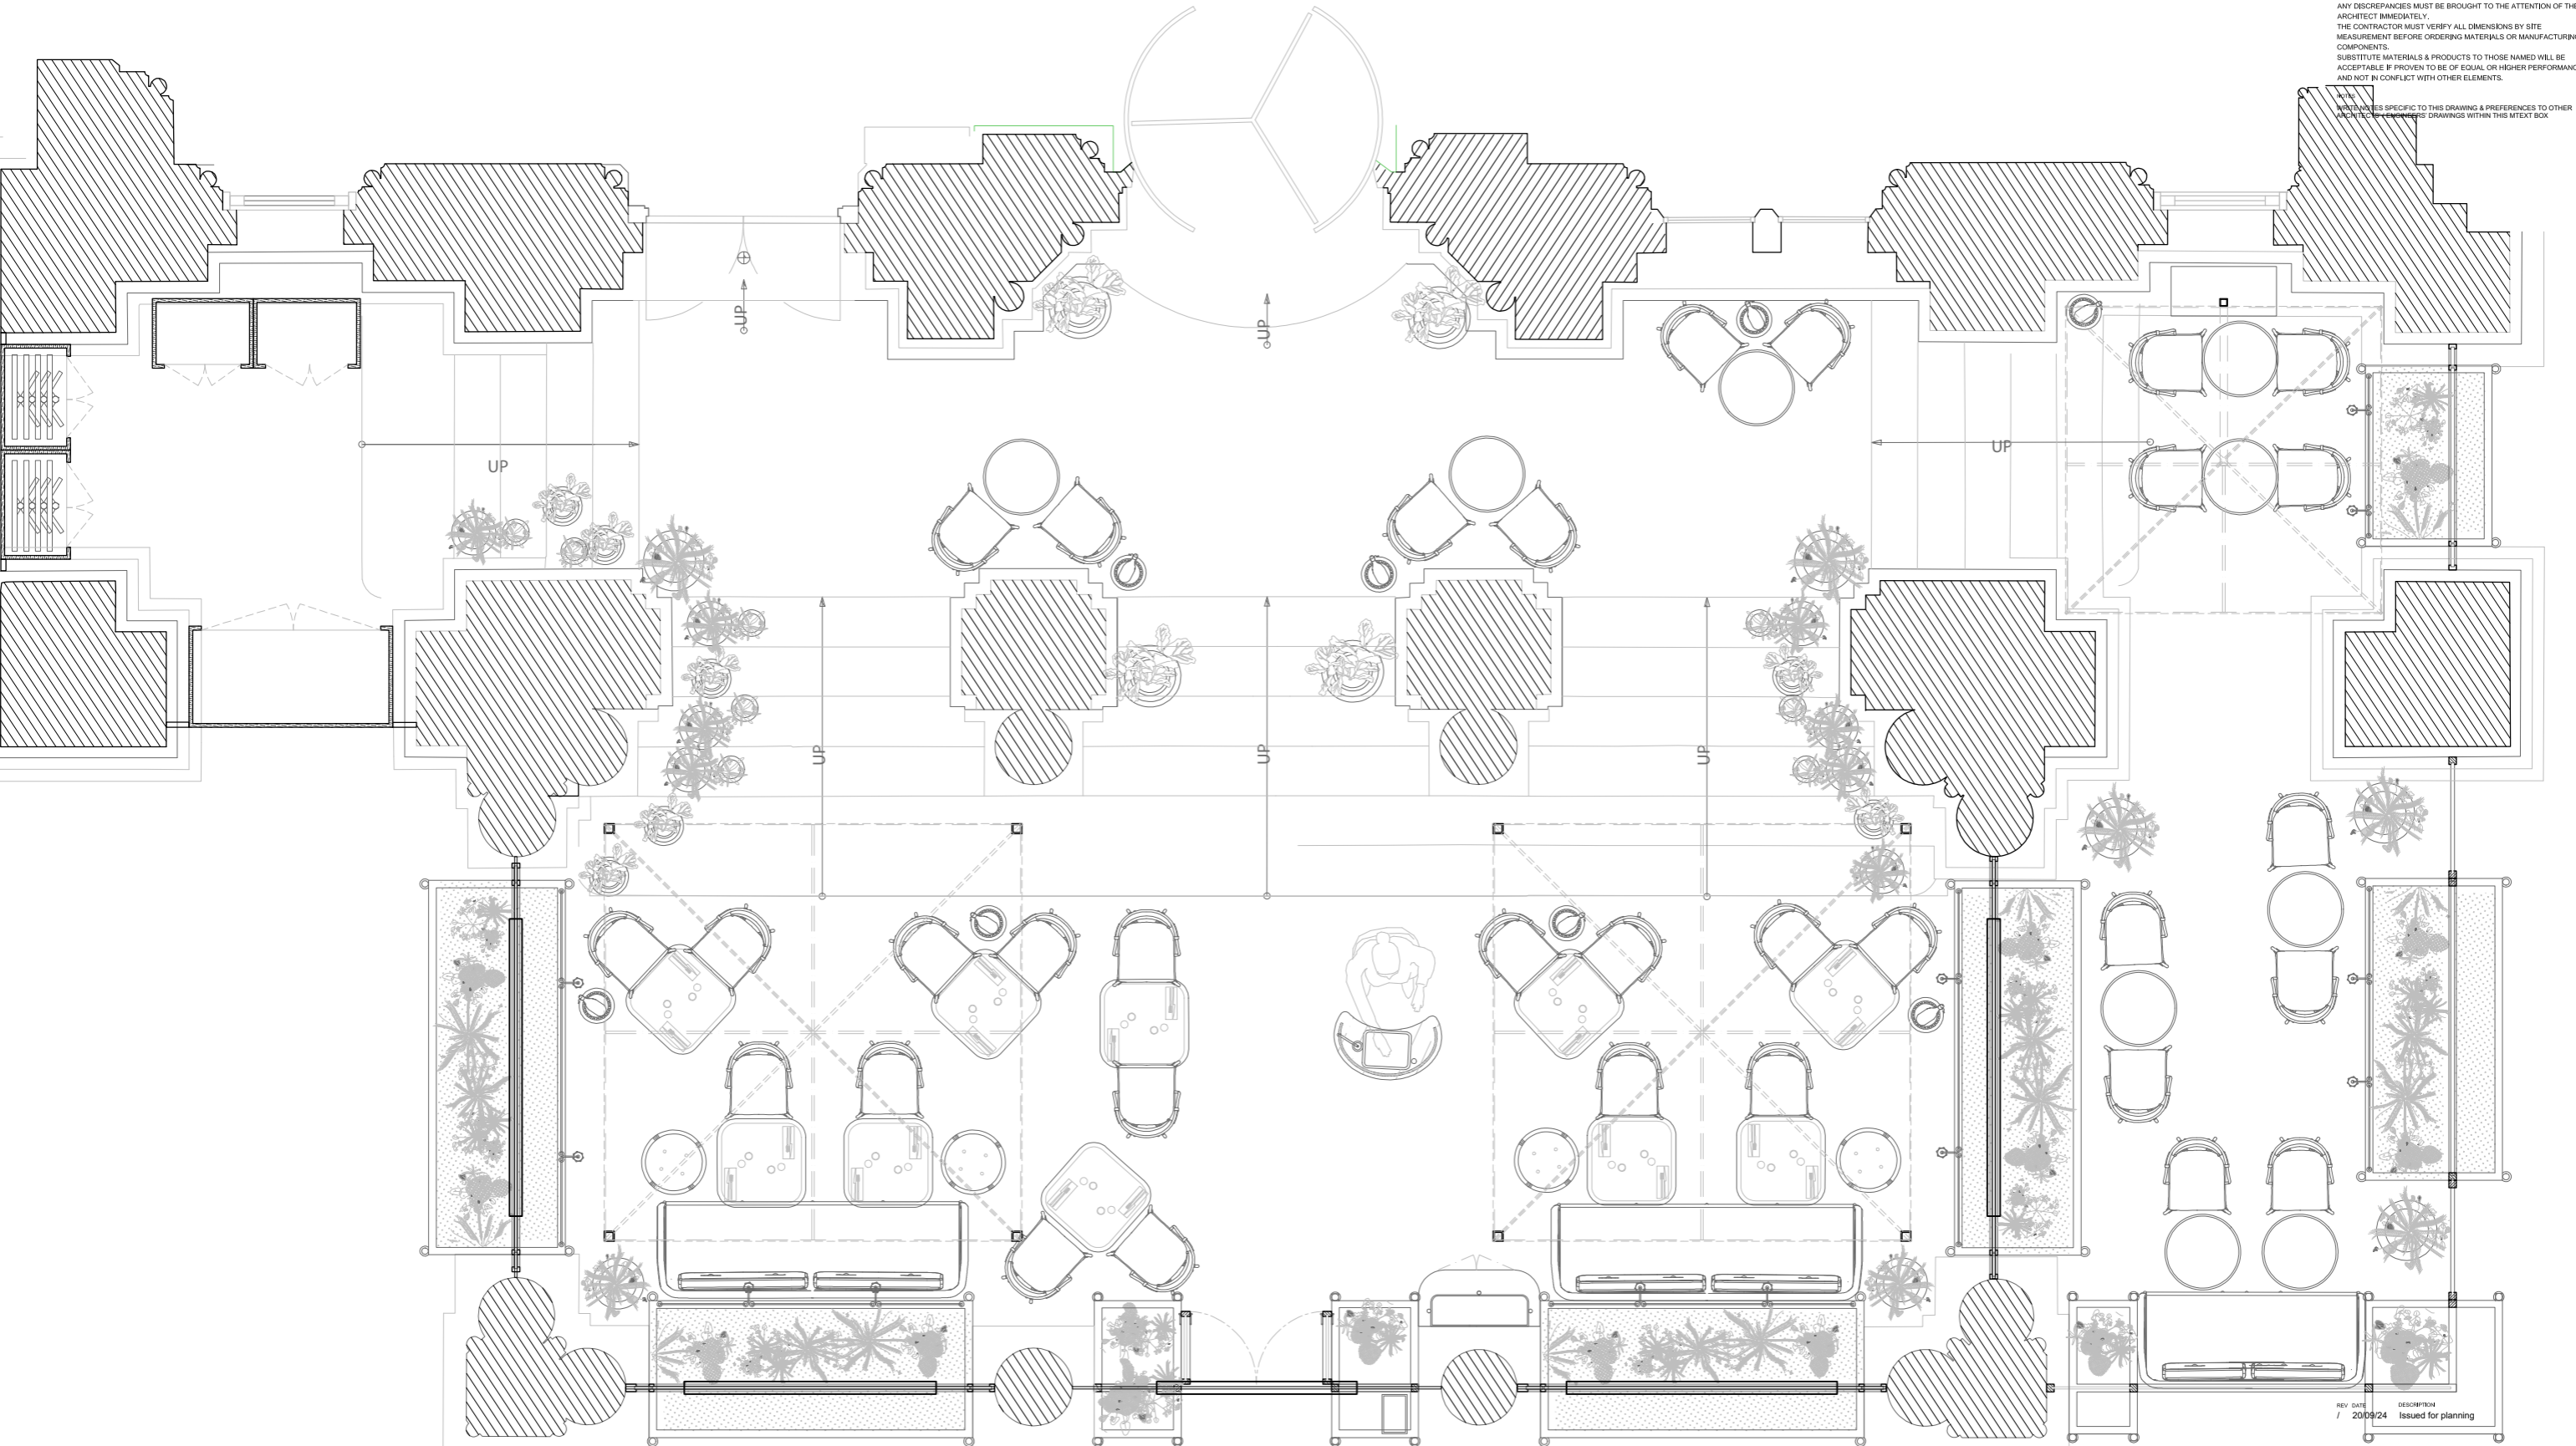

REV	DATE	DESCRIPTION
/	2009/24	Issued for planning

**FOR PLANNING**

JOB TITLE  
**ST PANCRAS HOTEL**  
**PORTICO ARTWORK**

DRAWING TITLE  
**PORTICO PLAN**  
**AS PROPOSED**

JOB NO:	DWG NO:	REV:
272M	L201	/
DRAWN BY:	SCALE (AT A3):	DATE
/	1:50	SEP 2024

**RICHARD GRIFFITHS ARCHITECTS**  
 5 Maidstone Mews, 72-76 Borough High Street, London SE1 1GN  
 T +44(0)20 7357 8788 | F +44(0)20 7403 7887  
 E admin@rgarchitects.com | www.rgarchitects.com