

DRAWING APPROVAL

APPROVED, PROCEED AS SHOWN

APPROVED, PROCEED SUBJECT TO NOTES

AMEND DETAILS AND RE-SUBMIT

APPROVED BY:

DATE:

REVISION HISTORY

Rev:	Date:	Drawn:	Notes:

Drawing Notes

It is the responsibility of the customer to check and confirm that the details, dimensions and quantities proposed are correct and suitable for the application. Please notify us of any errors or omissions as soon as possible. Written approval/acceptance of this drawing should be returned to the sender.

Client:

56 LISBURNE ROAD

Project/Site Details:

**56 LISBURNE ROAD
NW LONDON, NW3 2NR**

Drawing Title:

BESPOKE GRP CHIMNEY

Drawing Number:

100924-01

Revision:


1

Drawn by: TH


Date: 10/09/2024

Scale: N.T.S


Max Plummer, North West London, NW3 2NR
 Bespoke GRP Brick Effect Chimney
 800mm x 550mm x 1205mm High
 2no Narrow Pots - 500mm High x 210mm Dia
 Smooth Slab Capping - 860mm x 610mm x 65mm High
 Bespoke Para Parapet Wall Fixing Saddle
 (colours for illustration purpose only)

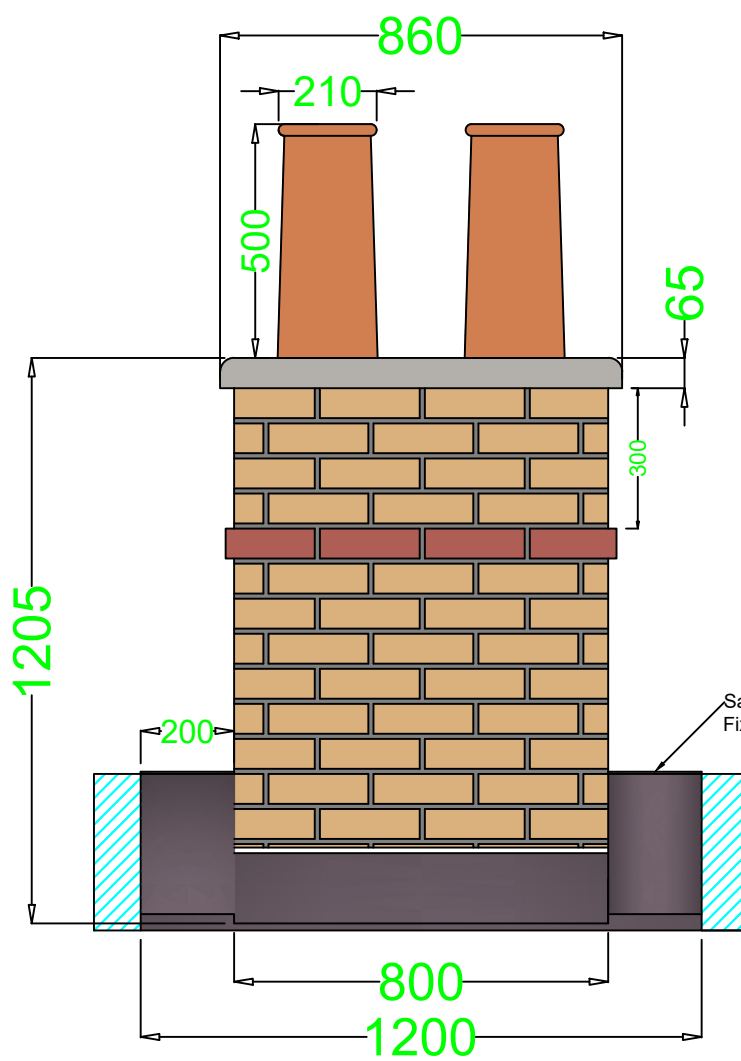

Front View

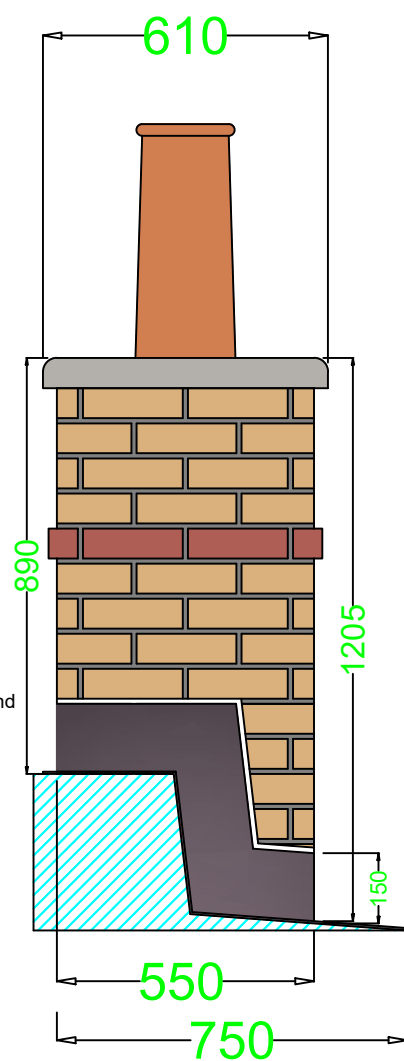

Side View

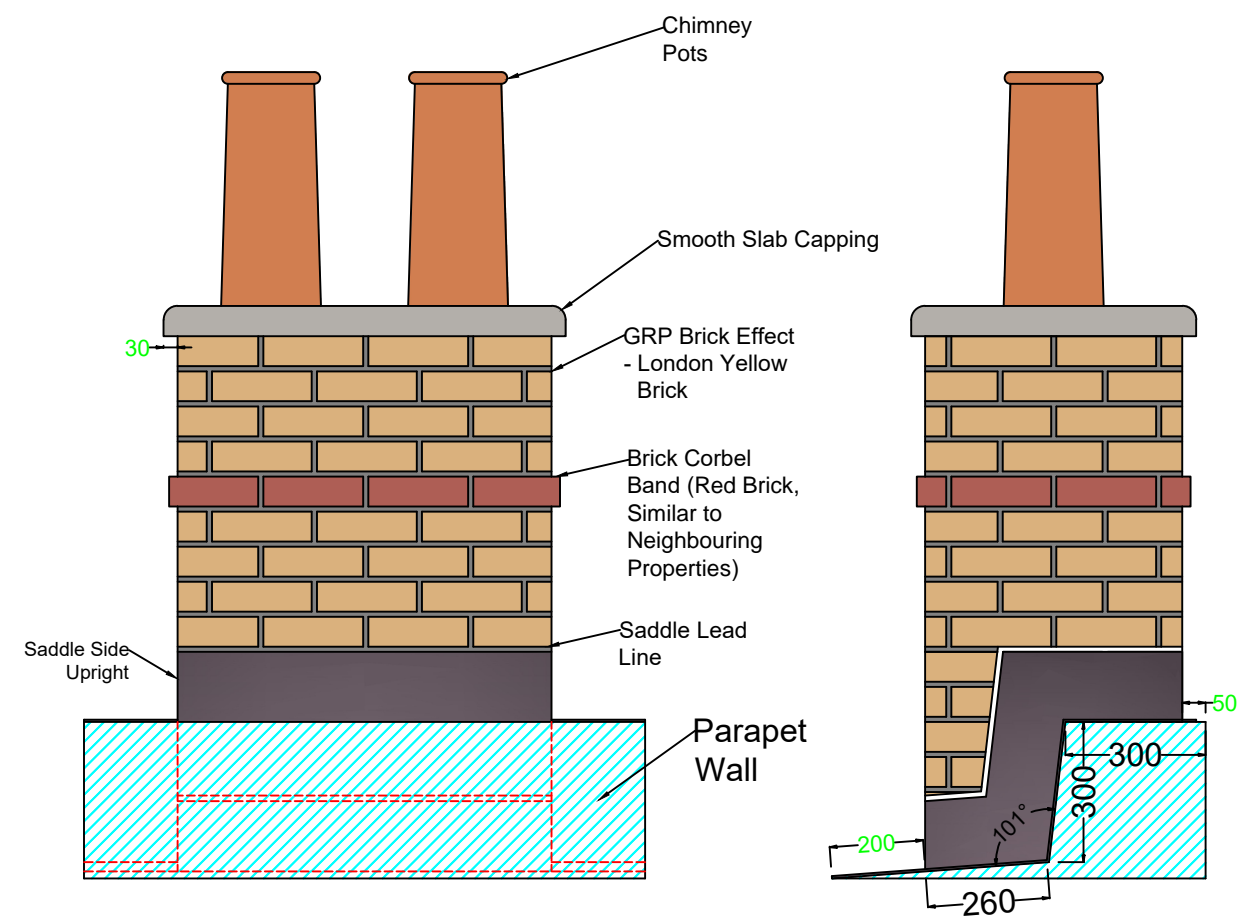

Rear View

Side View



GRP BUILDING PRODUCTS LTD
 UNIT 2A, HAM LANE
 KINGSWINFORD, DY6 7JU

www.grpbldgproducts.co.uk
 01384 354354