


KEY:	
▽	Floor Level
△	Ceiling Level
svp	Soil and Vent Pipe
rwp	Rain Water Pipe
ic	Inspection Cover
cl	Cover Level
u/s	Underside Height
BH 2000	Beam Height
AH 2500	Arch Head
SPR 1800	Spring Point
FS 0780	Floor to Sill
SH 1850	Sill to Head
	Drainage
	Boundary Line
	Above
	New Structure(130mm)/Insulation(215mm)
	Joinery
	Free-standing Furniture
	Radiator
	Section Marker

Total Ground Floor Flat GIA : 65m²
 Ground Floor Flat GIA at 2.5m high and above = 100% of GIA

Refer to P100

Total GIA of Upper Floor Flat: 100m²
 Total GIA of Upper Floor Flat at 2.5m high and above: = 75% of GIA

Refer to P100, P110 & P120

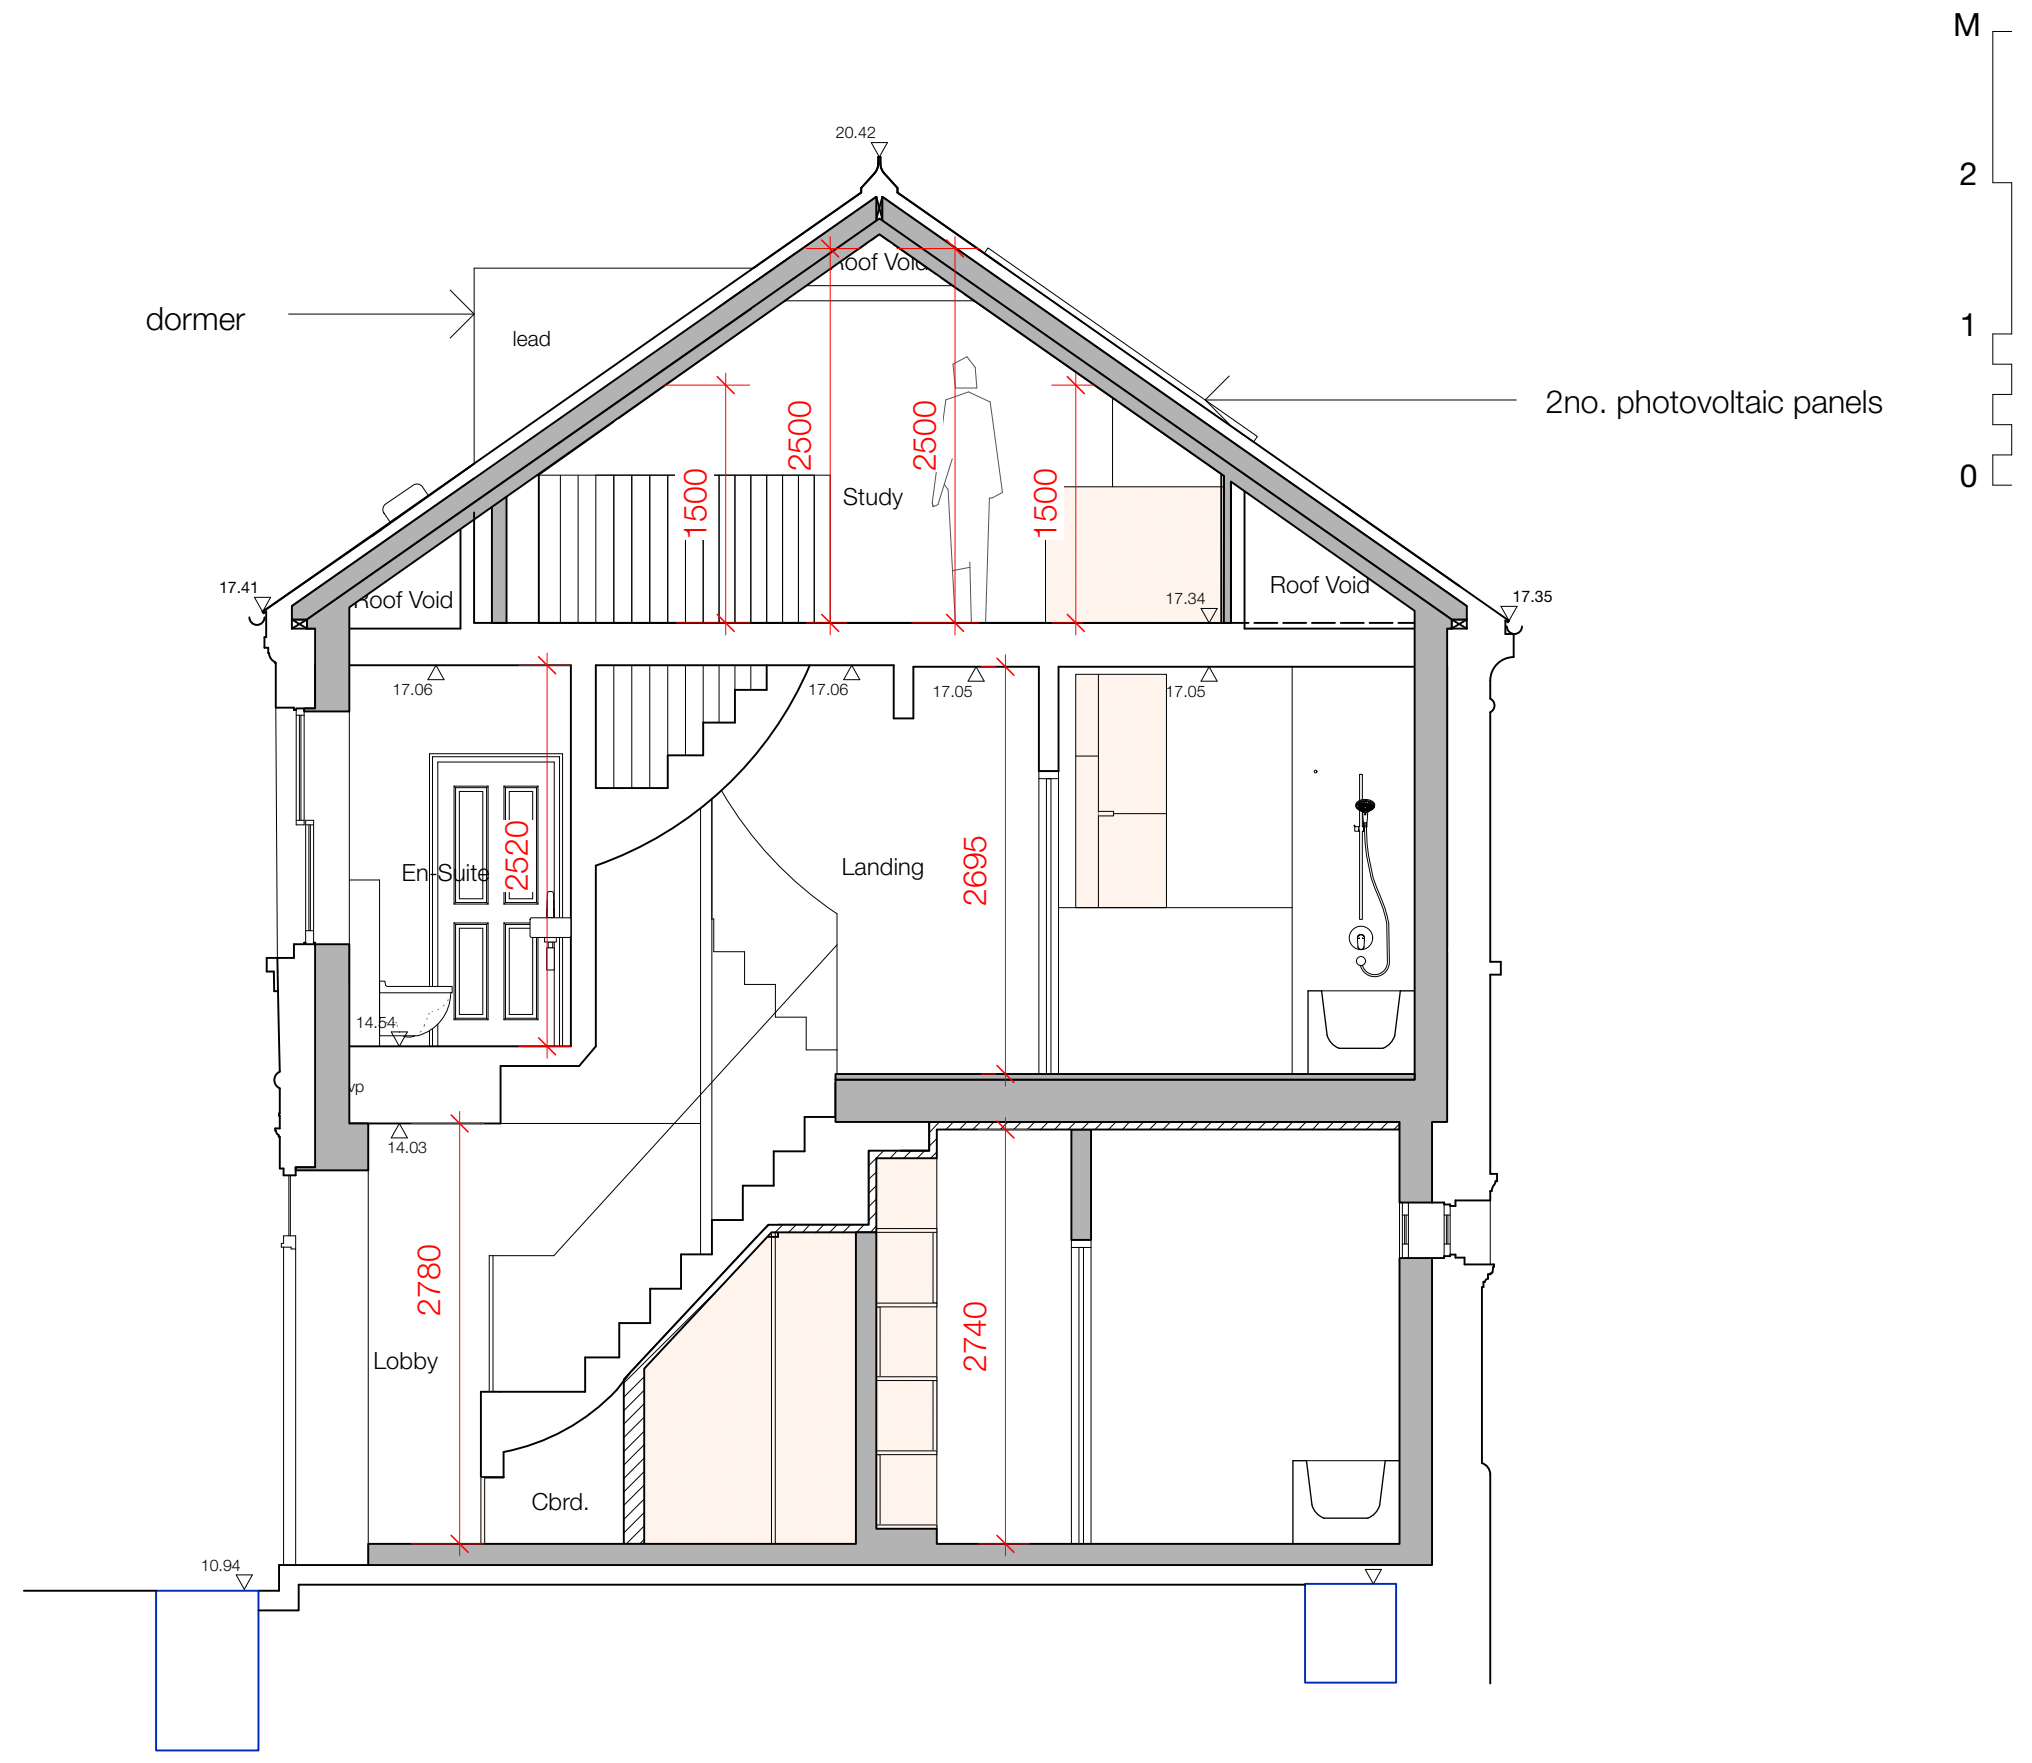

TITLE:	Section AA (as built)
PROJECT:	4 Belsize Court Garages, London
NO:	P300
REV:	PL1
DATE:	01 October 2024
PAPER:	A3
SCALE:	1:50
SANYA POLESCUK ARCHITECTS 8a BELSIZE COURT GARAGES LONDON NW3 5AJ T:0207 431 8580 e-mail:enquiries@polestuckarchitects.com	