


294a Grays Inn Road
Side Elevation Proposed
4181
03/10/24

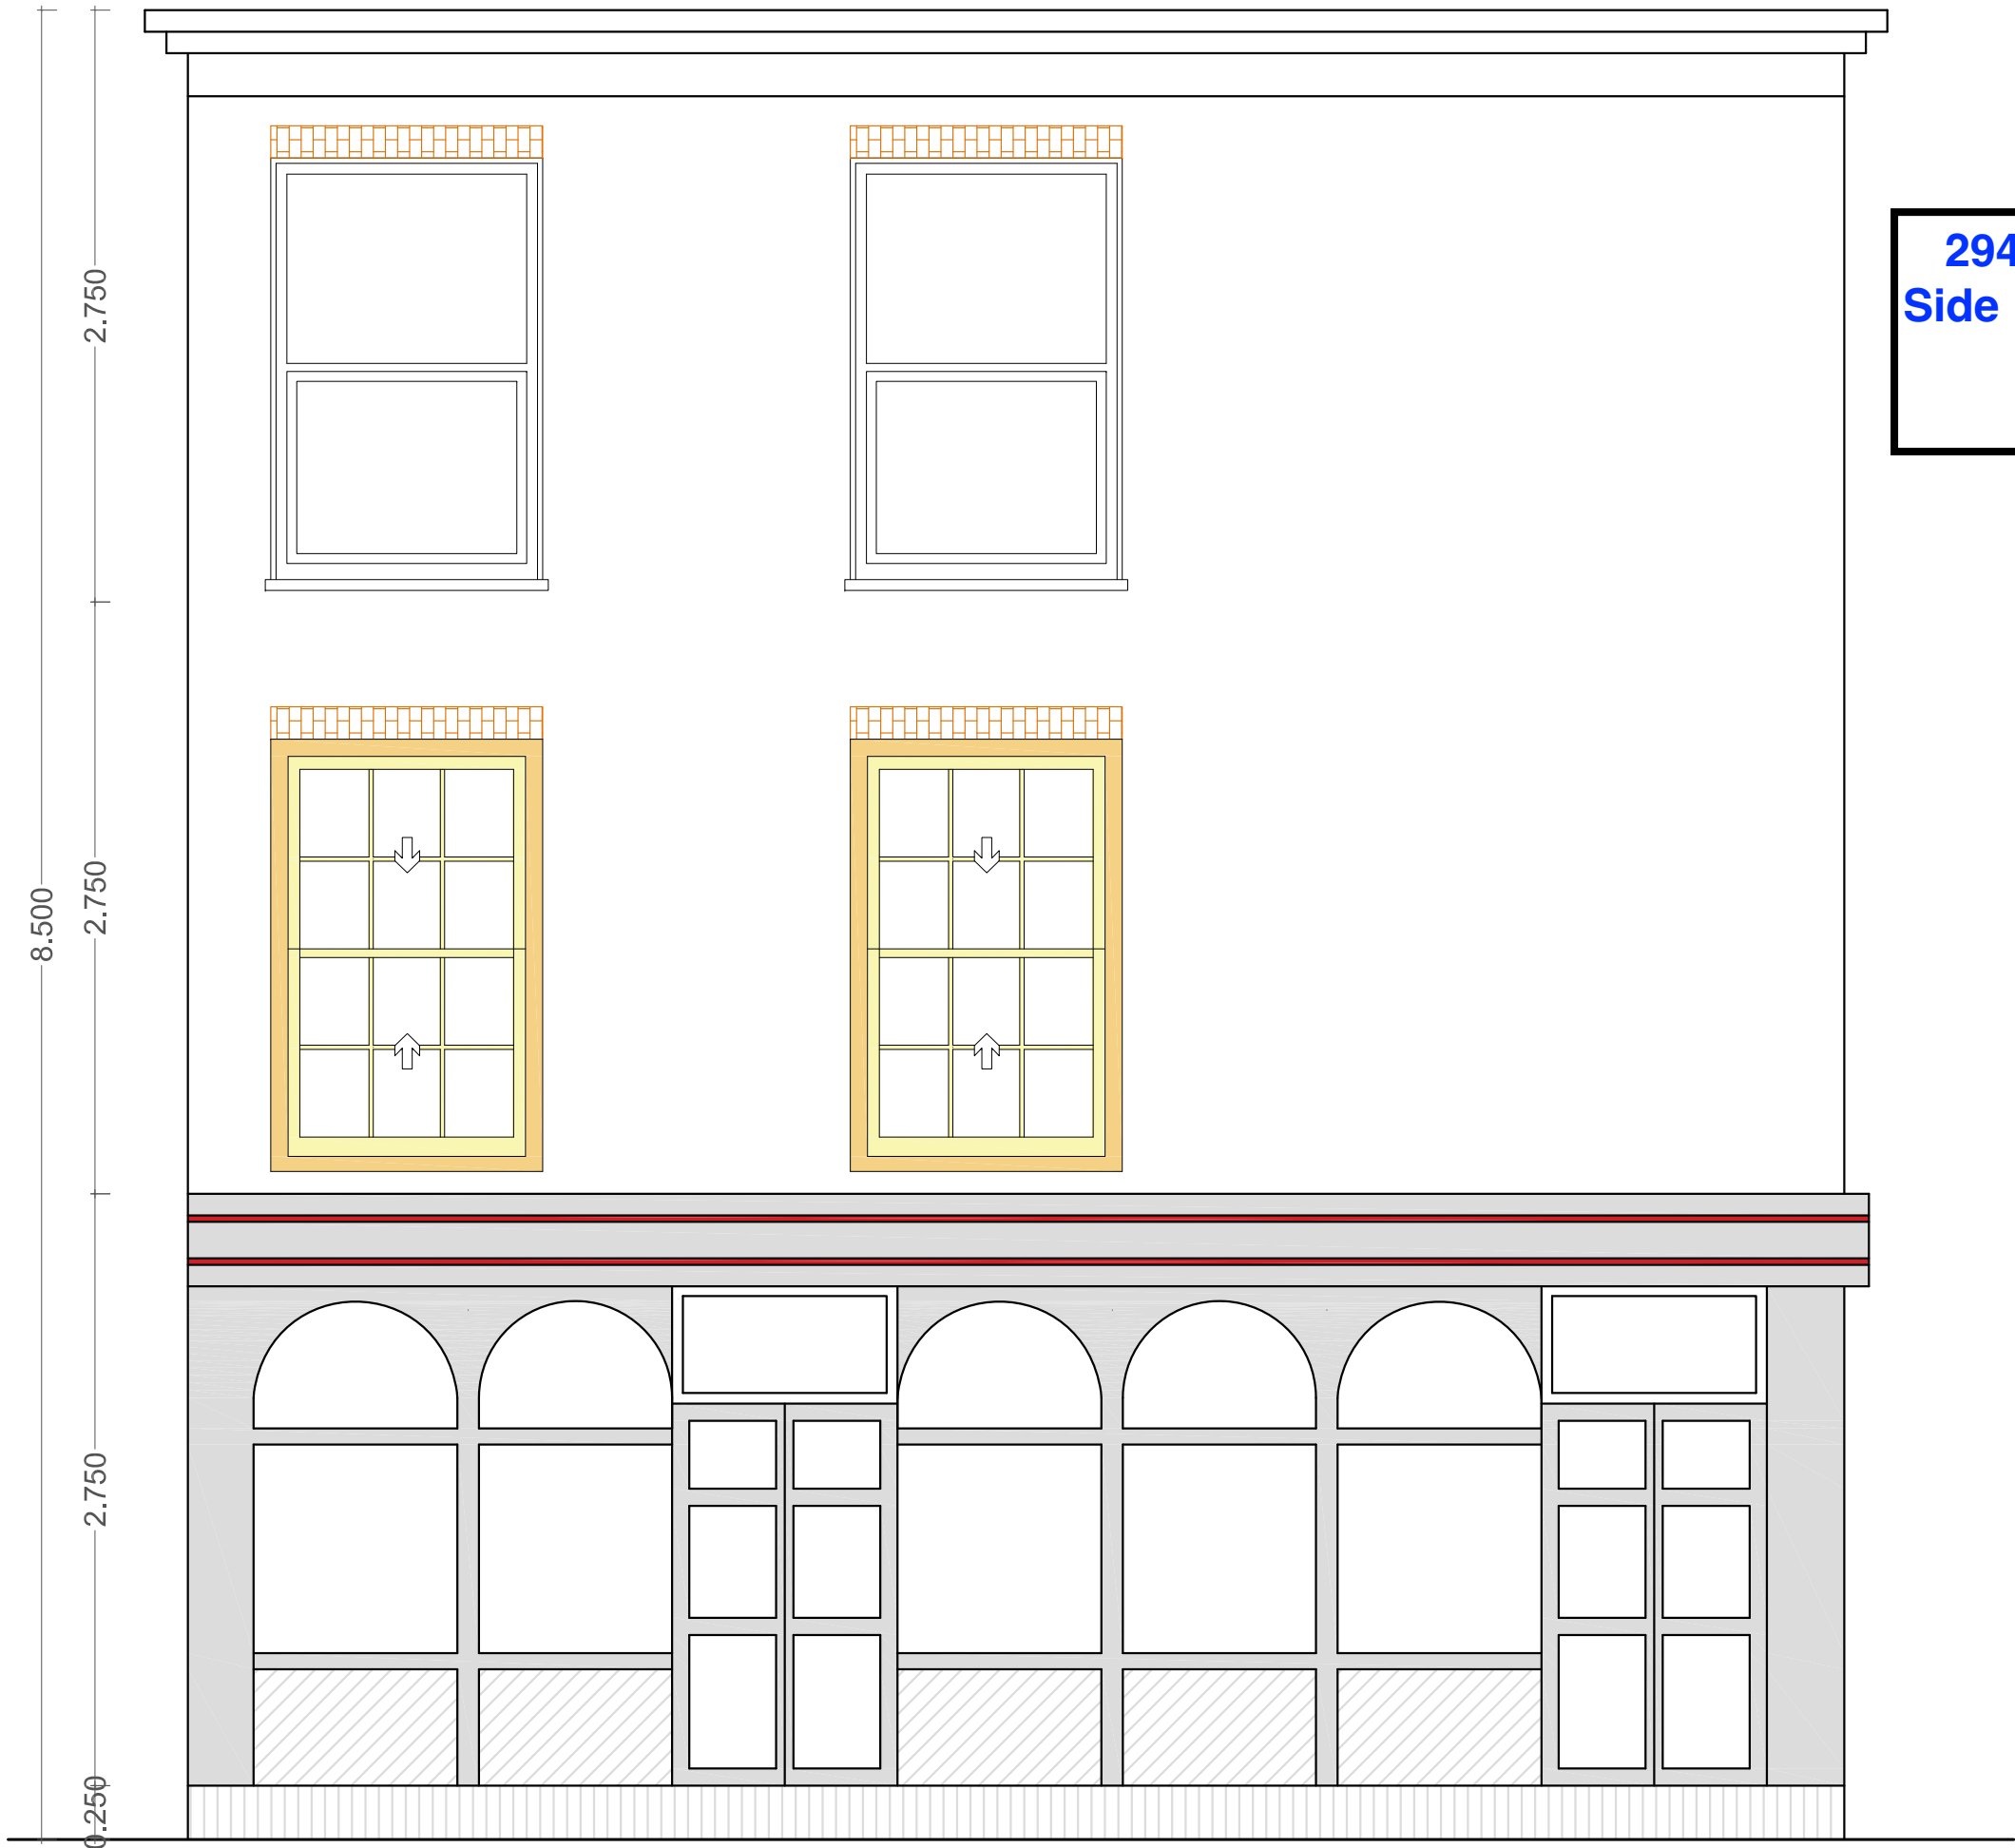

FRONT ELEVATION (Proposed)



BAR SCALE :