


1. NOTE
2. The data contained in this document includes proprietary rights of Edit. Any party in receipt of the document shall receive and hold the same in confidence and agrees not to duplicate or otherwise reproduce the document in whole or in part, nor disclose the contents of the same without the written consent of Edit.
3. Not for construction.
4. Do not scale from drawings.
5. Dimensions are in millimetres unless otherwise stated.
6. Based on plan and survey by others.
7. Structural engineering by Conisbee.
8. Locations subject to minor adjustments on site to avoid tree roots and services.

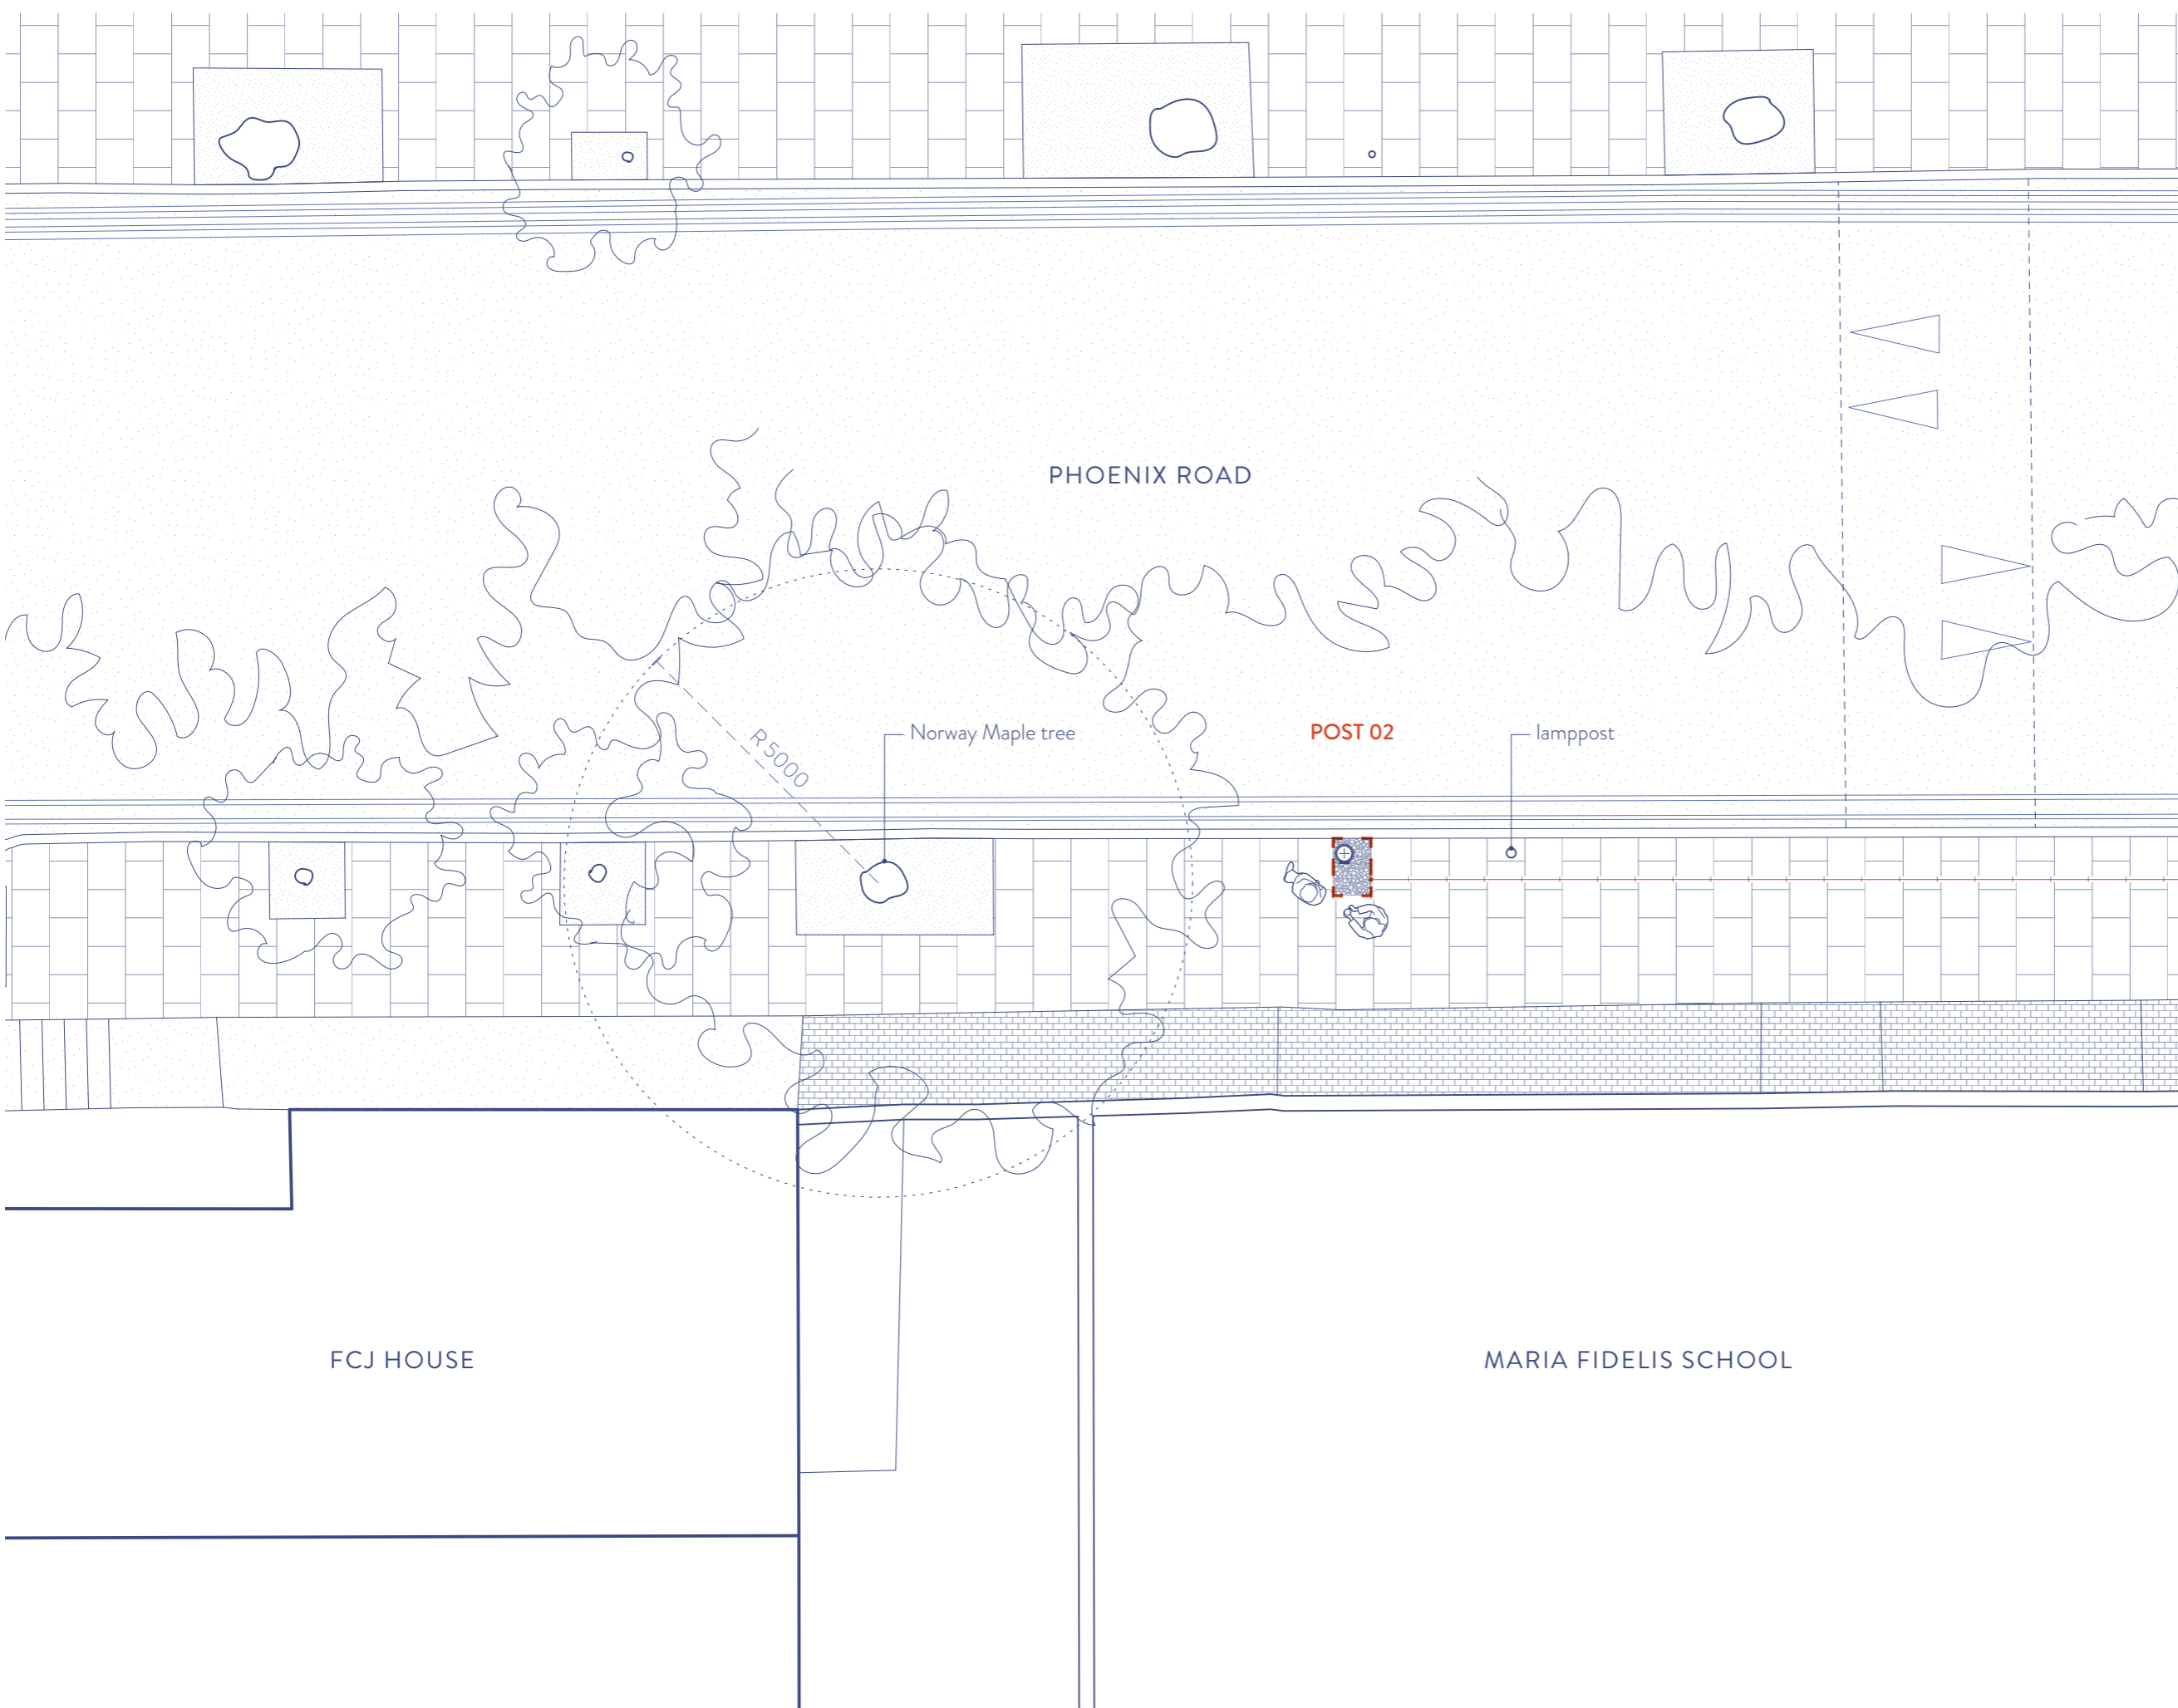

site boundary defined by existing concrete paver pattern: 1-2 to be lifted to install post with minor adjustments on site within the lifted paver footprint to avoid tree roots and other underground obstructions

note: paving slab locations are illustrative to show scale and materiality, not surveyed

note: locations consider underground services (based on Camden survey) in conversation with Camden Transport team, may be subject to amendments with further coordination