



Plan at finial connection

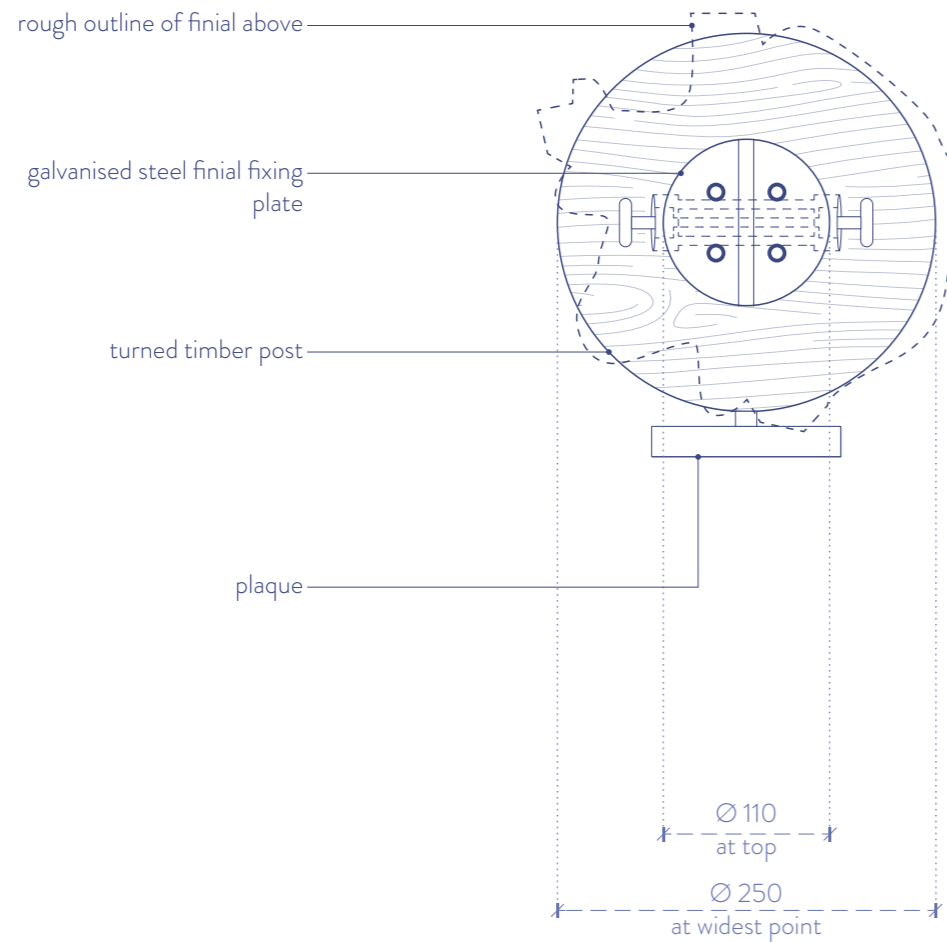

Plan at ground

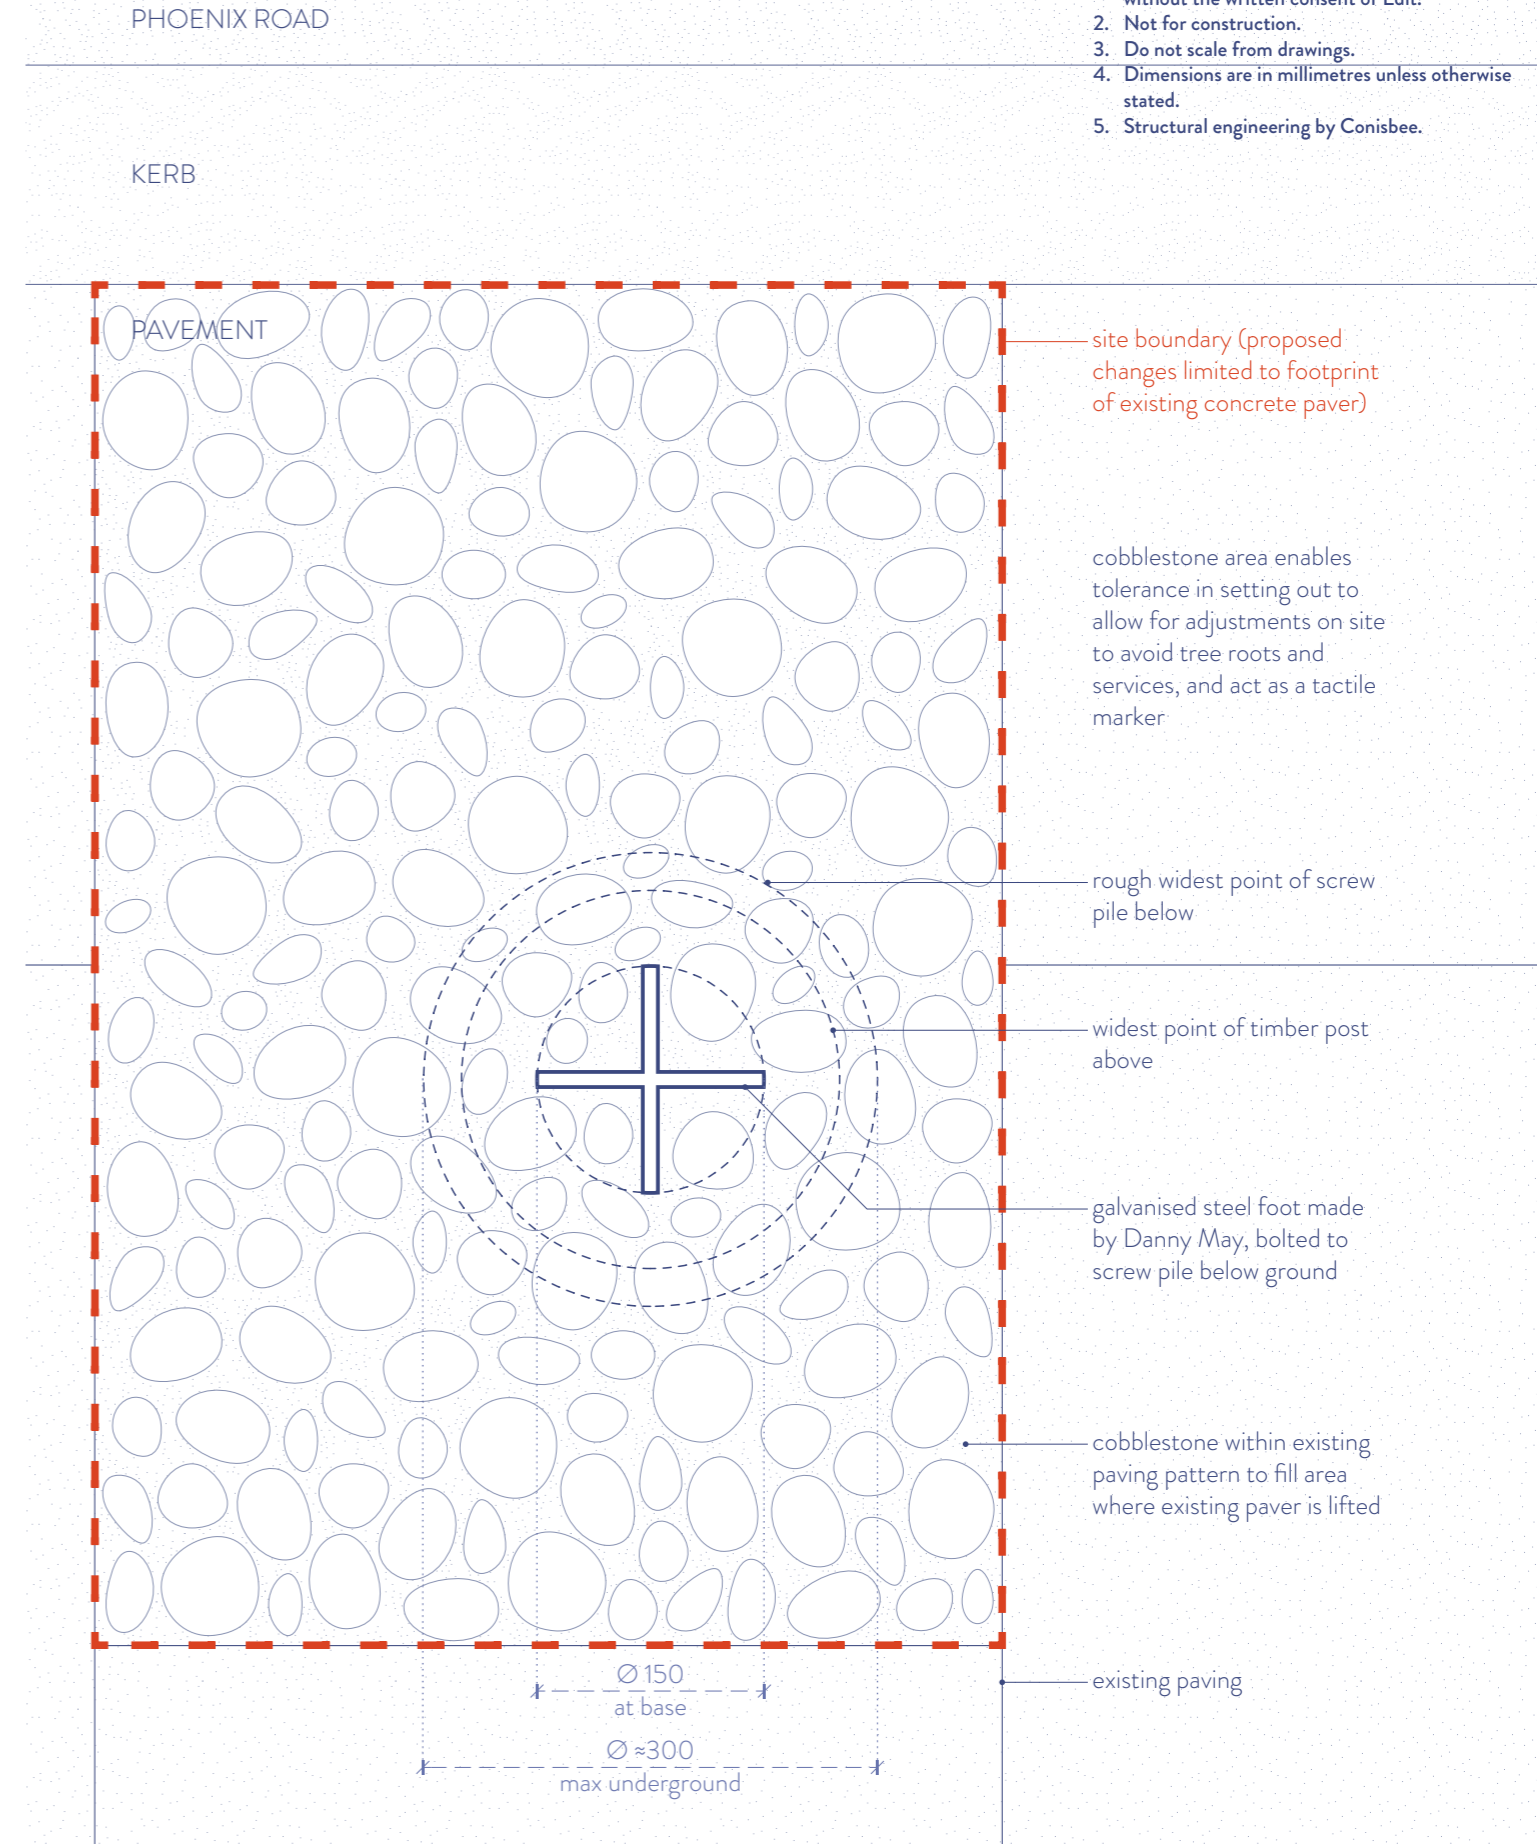

NOTE

1. The data contained in this document includes proprietary rights of Edit. Any party in receipt of the document shall receive and hold the same in confidence and agrees not to duplicate or otherwise reproduce the document in whole or in part, nor disclose the contents of the same without the written consent of Edit.
2. Not for construction.
3. Do not scale from drawings.
4. Dimensions are in millimetres unless otherwise stated.
5. Structural engineering by Conisbee.