




FIRST FLOOR PLAN AS EXISTING

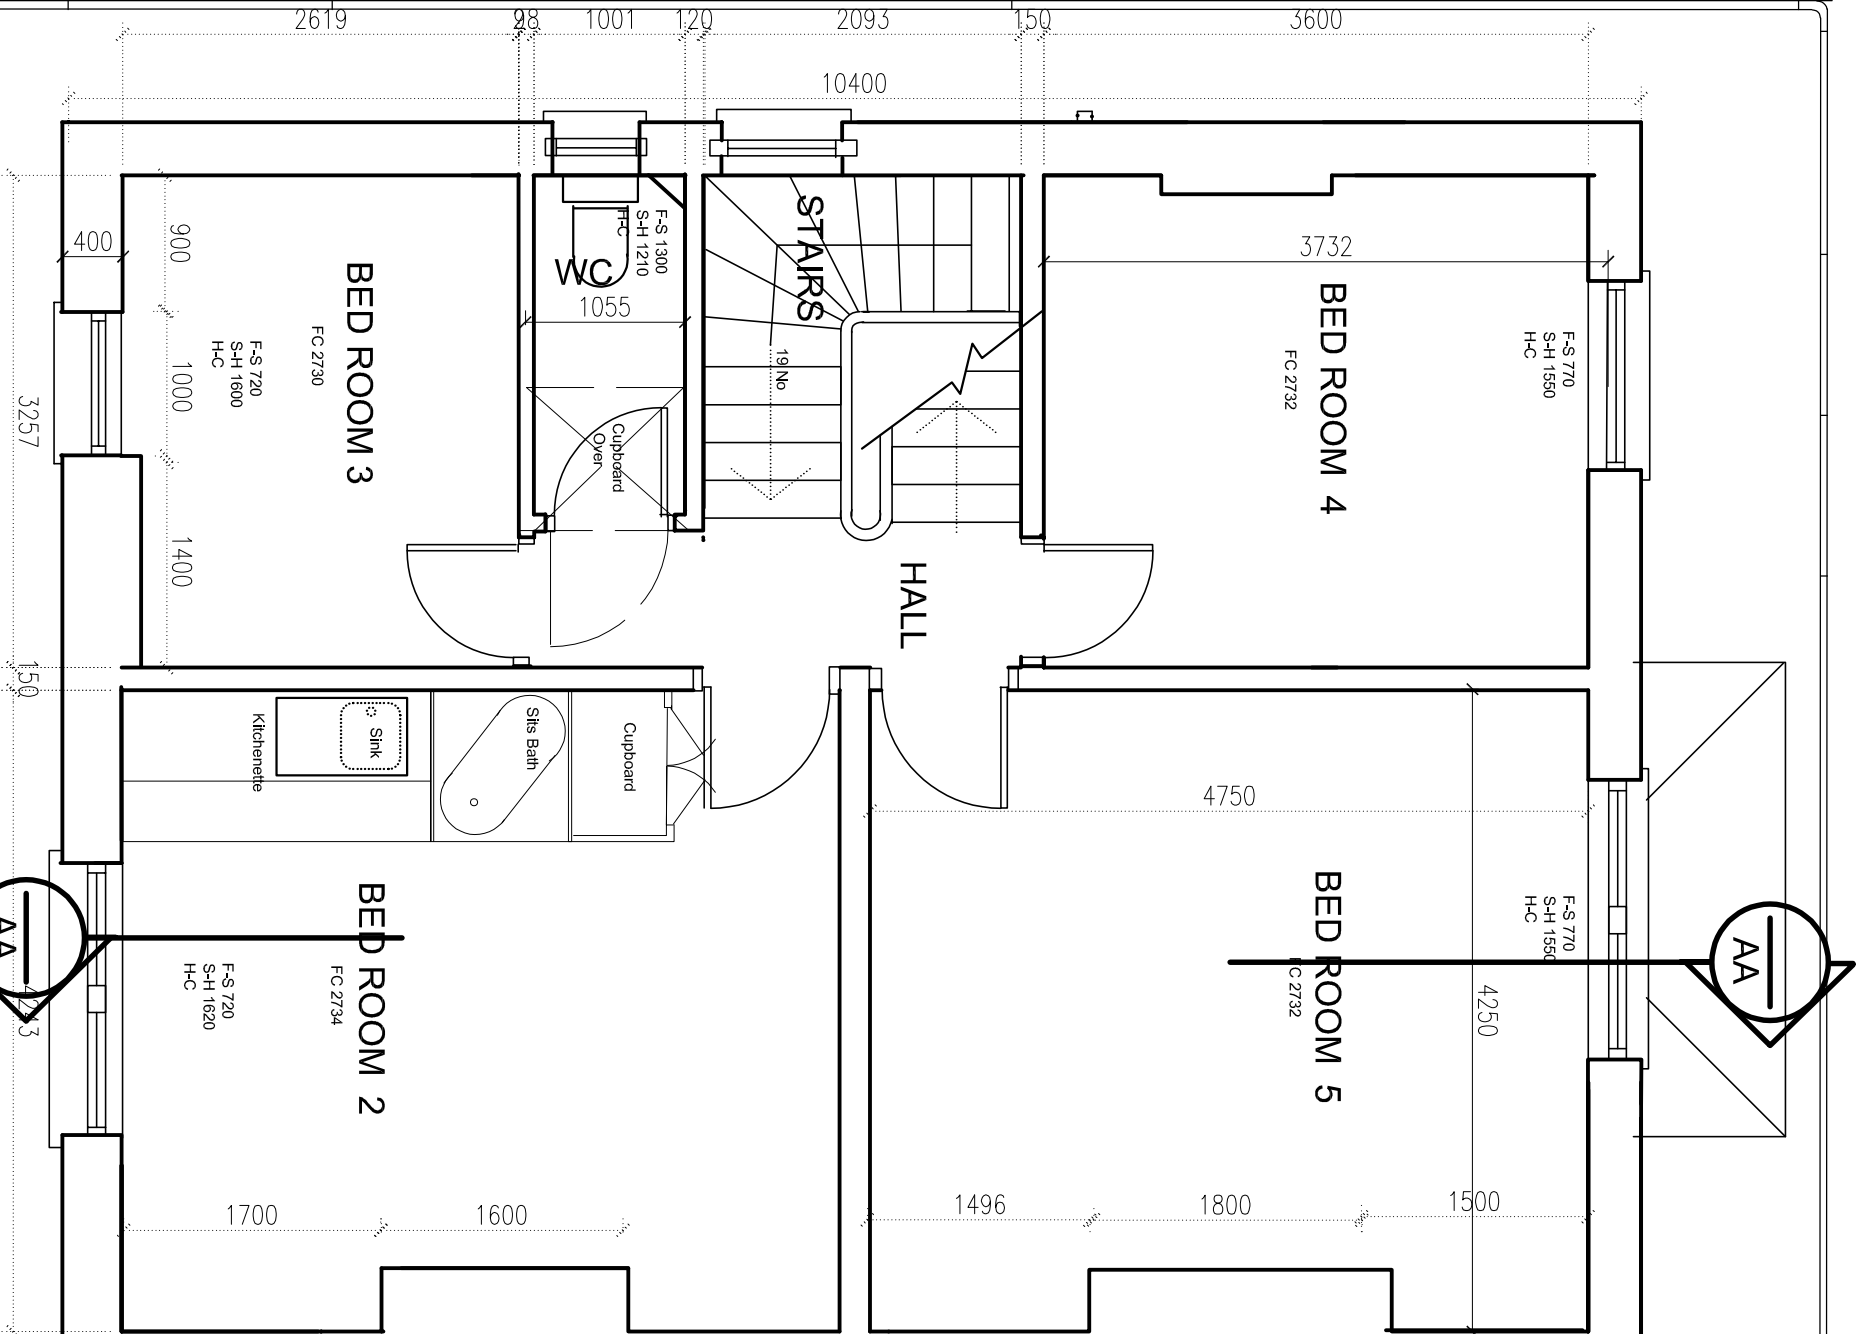

FIRST FLOOR PLAN AS EXISTING

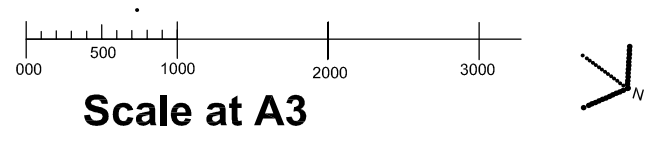

SECOND FLOOR PLAN AS EXISTING

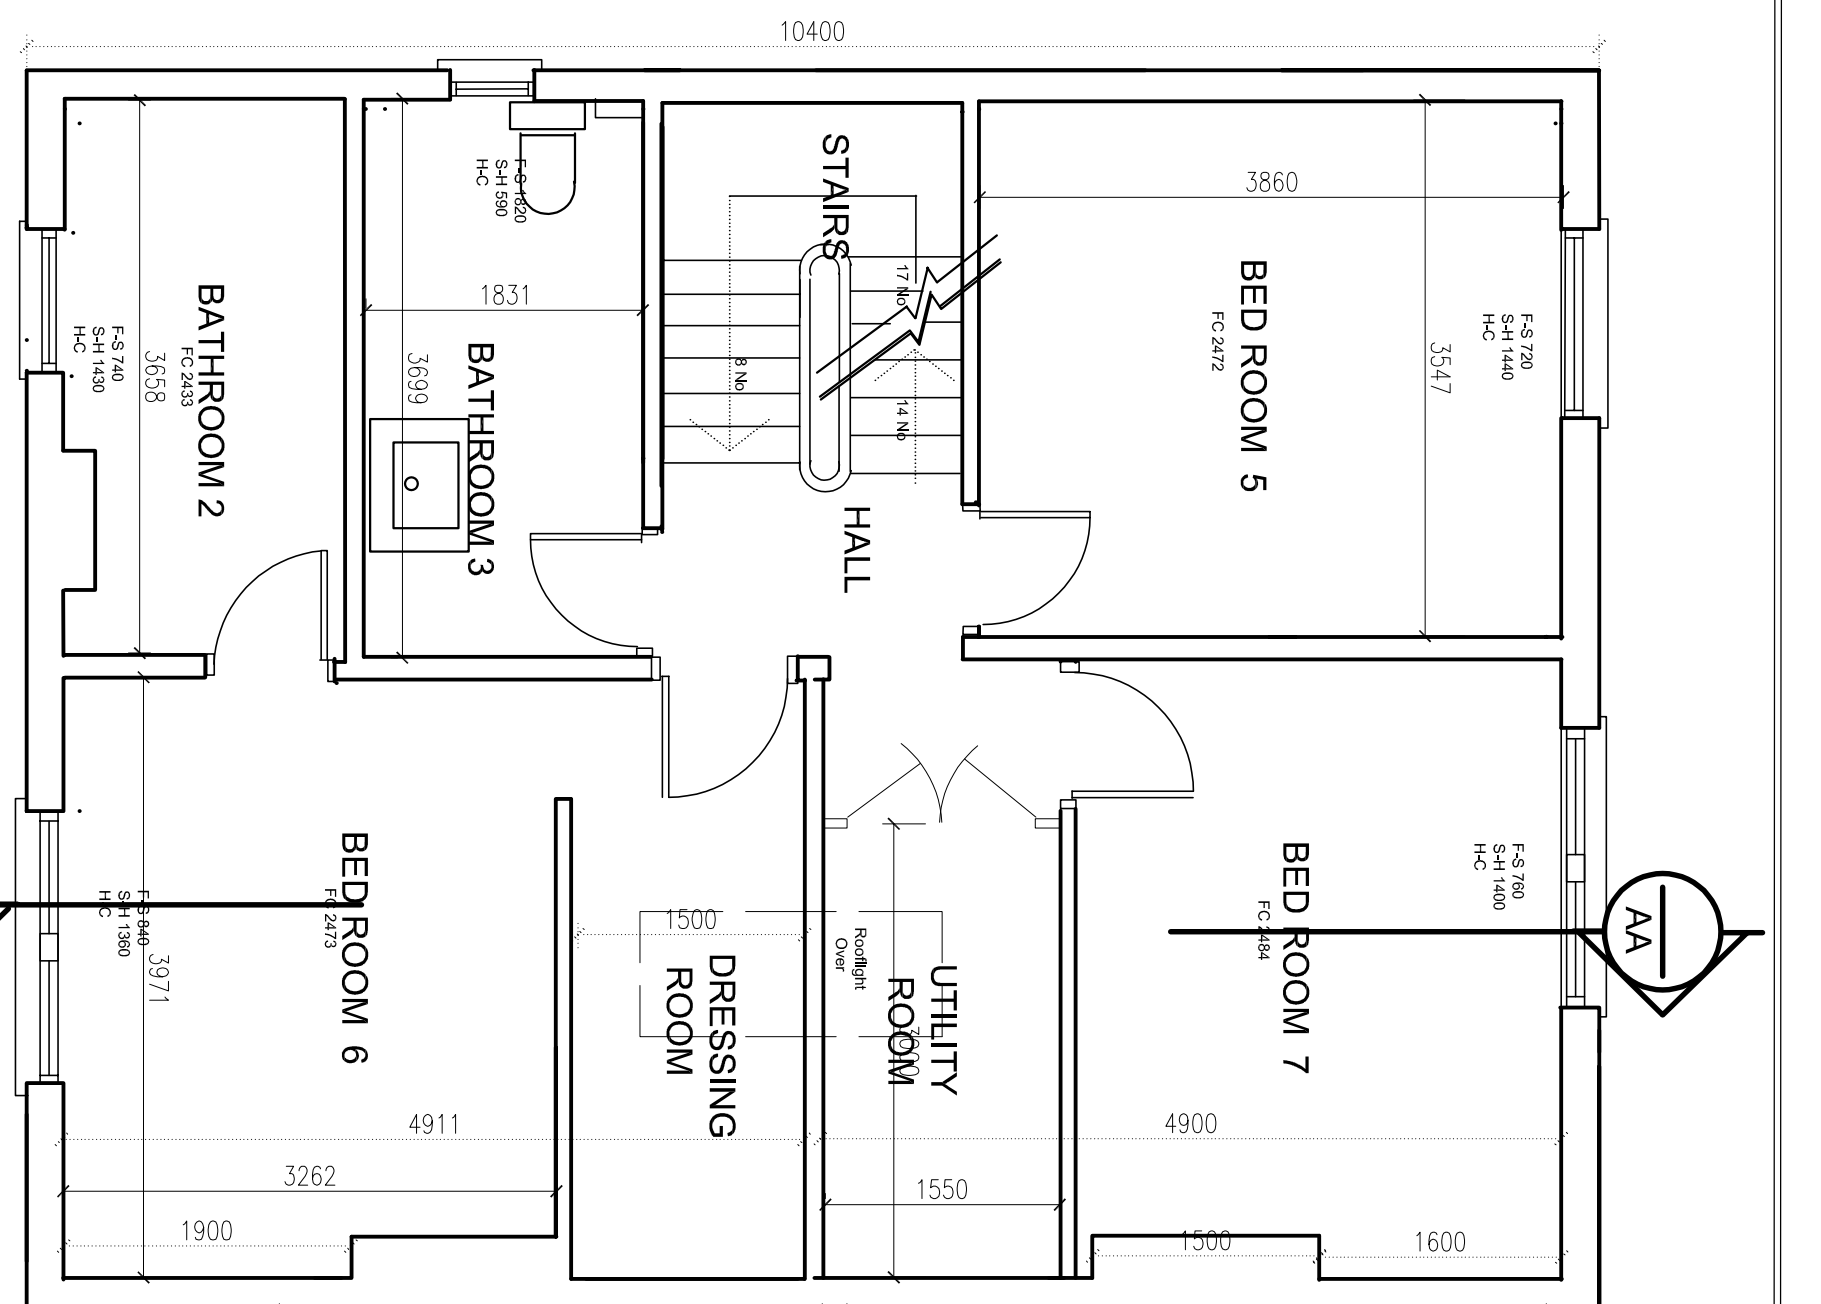

SECOND FLOOR PLAN AS EXISTING

