


Scale at A3

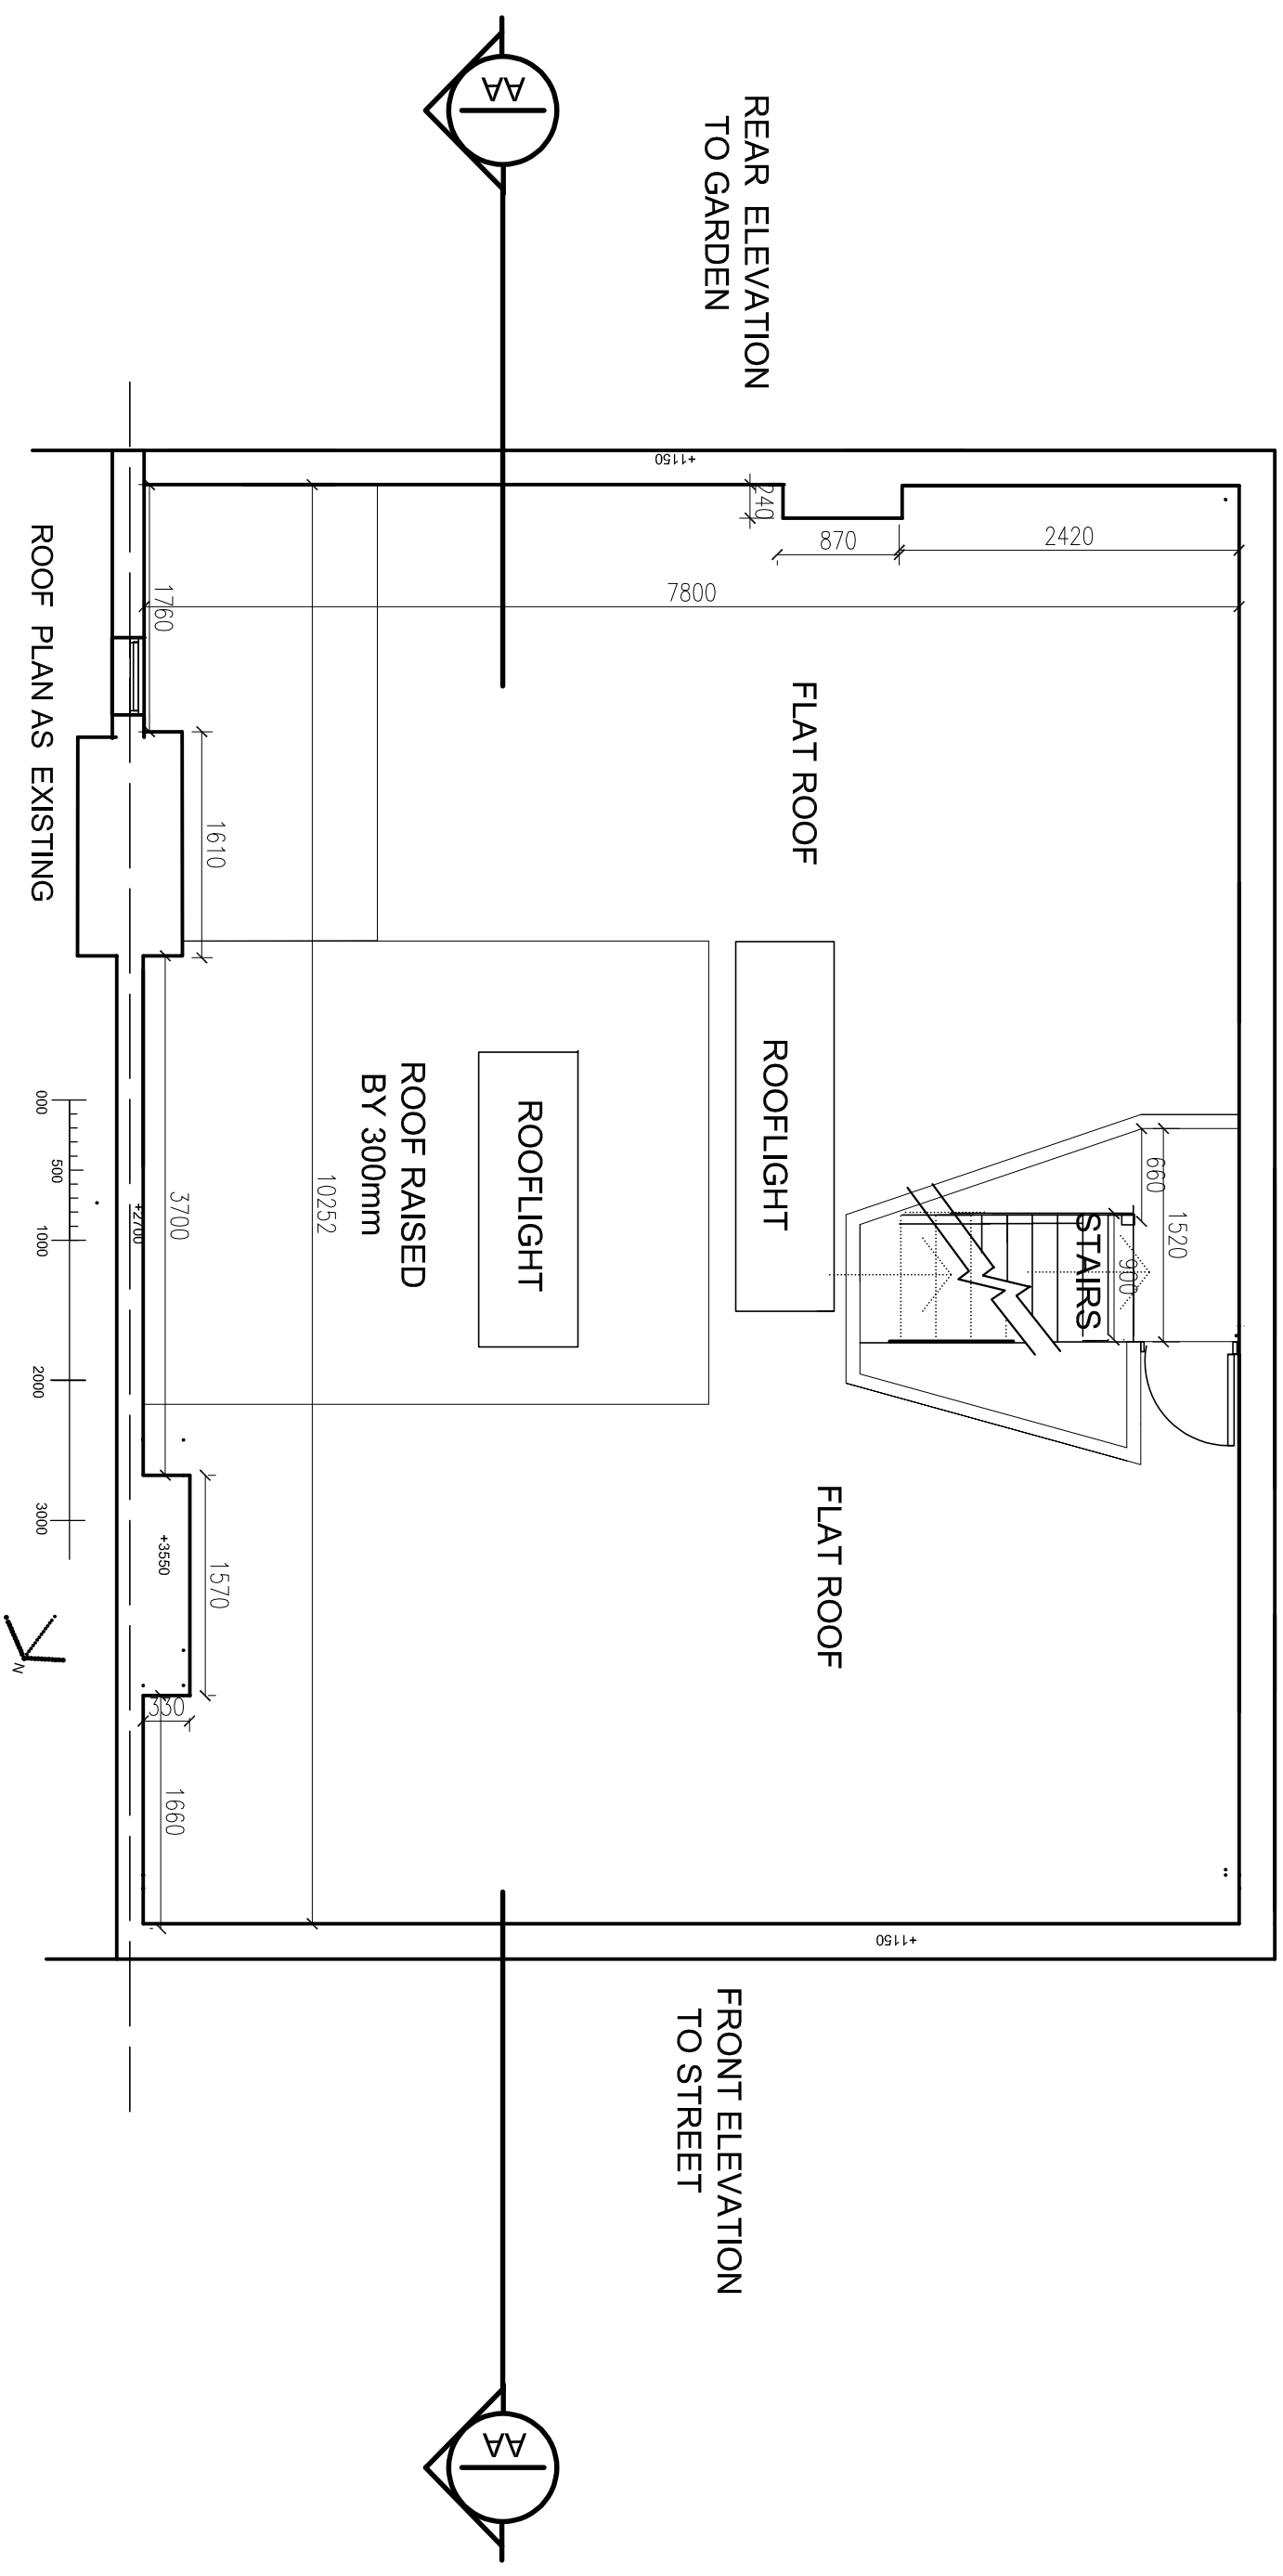

NEALE & NORDEN  
CONSULTANTS  
17 DARTMOUTH PARK AVENUE LONDON NW5 1JL  
1020 / 813 4223 n - norden@neal.com

Roof  
PLAN AS EXISTING

NO.	DATE	DESCRIPTION
A		
B		
C		

Project  
28 PARLIAMENT HILL  
LONDON NW3

REV.	DATE	DESCRIPTION
D07		

Job no. 483007  
Scale 1:500/A3  
Date 12/09/2022

DRN: K. CMK: