


SIDE ELEVATION AS EXISTING  
EXISTING

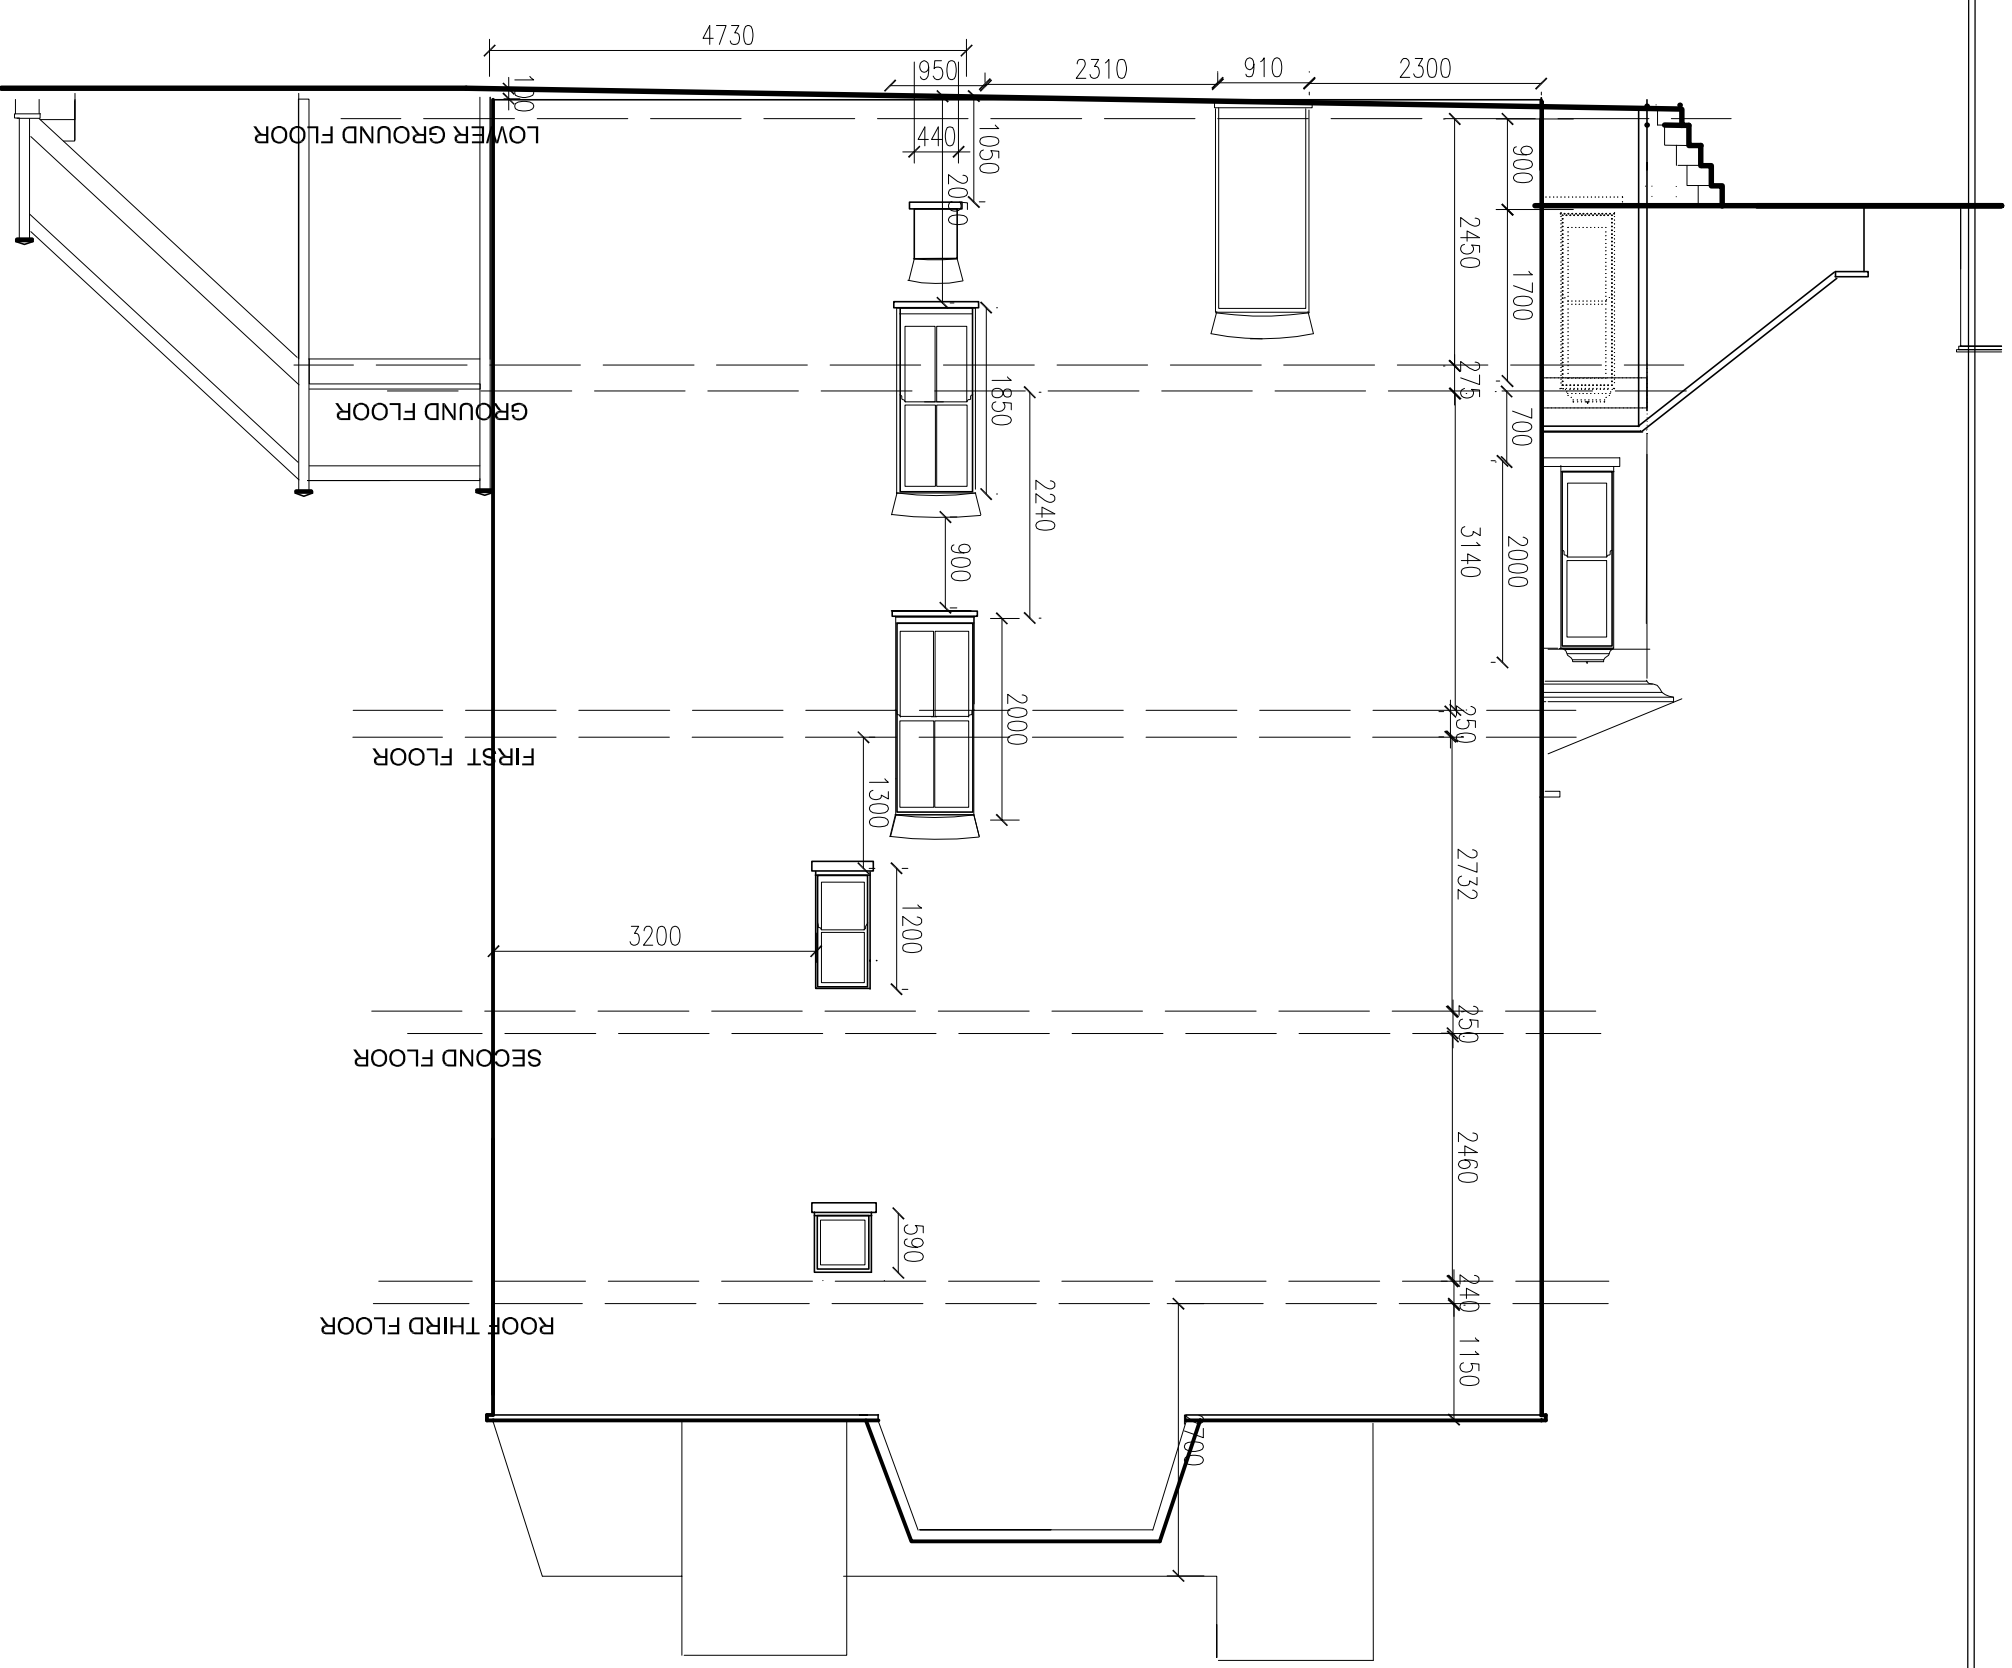

**NEALE & NORDEN**  
CONSULTANTS  
17 DARTMOUTH PARK AVENUE, LONDON, NW5, 1AL  
(0207) 813 4223 e- norden@nealeandnorden.com

11th  
**SIDE ELEVATION AS EXISTING**

NO.	DATE	DESCRIPTION
A		
B		
C		

Project  
**28 PARLIAMENT HILL**  
LONDON NW3

REV.	DATE	DESCRIPTION
D10		

Scale  
1:50 @ A3  
Date  
12/09/2022  
CHK: