


NO.	DATE	DESCRIPTION
A	19/02/22	External window removed
B		
C		

PROJECT NO.	JOB NO.	SCALE	DATE	DRN. N.	CHK.
D13A	4630/13A	1:50 @ A3	20/01/2022		

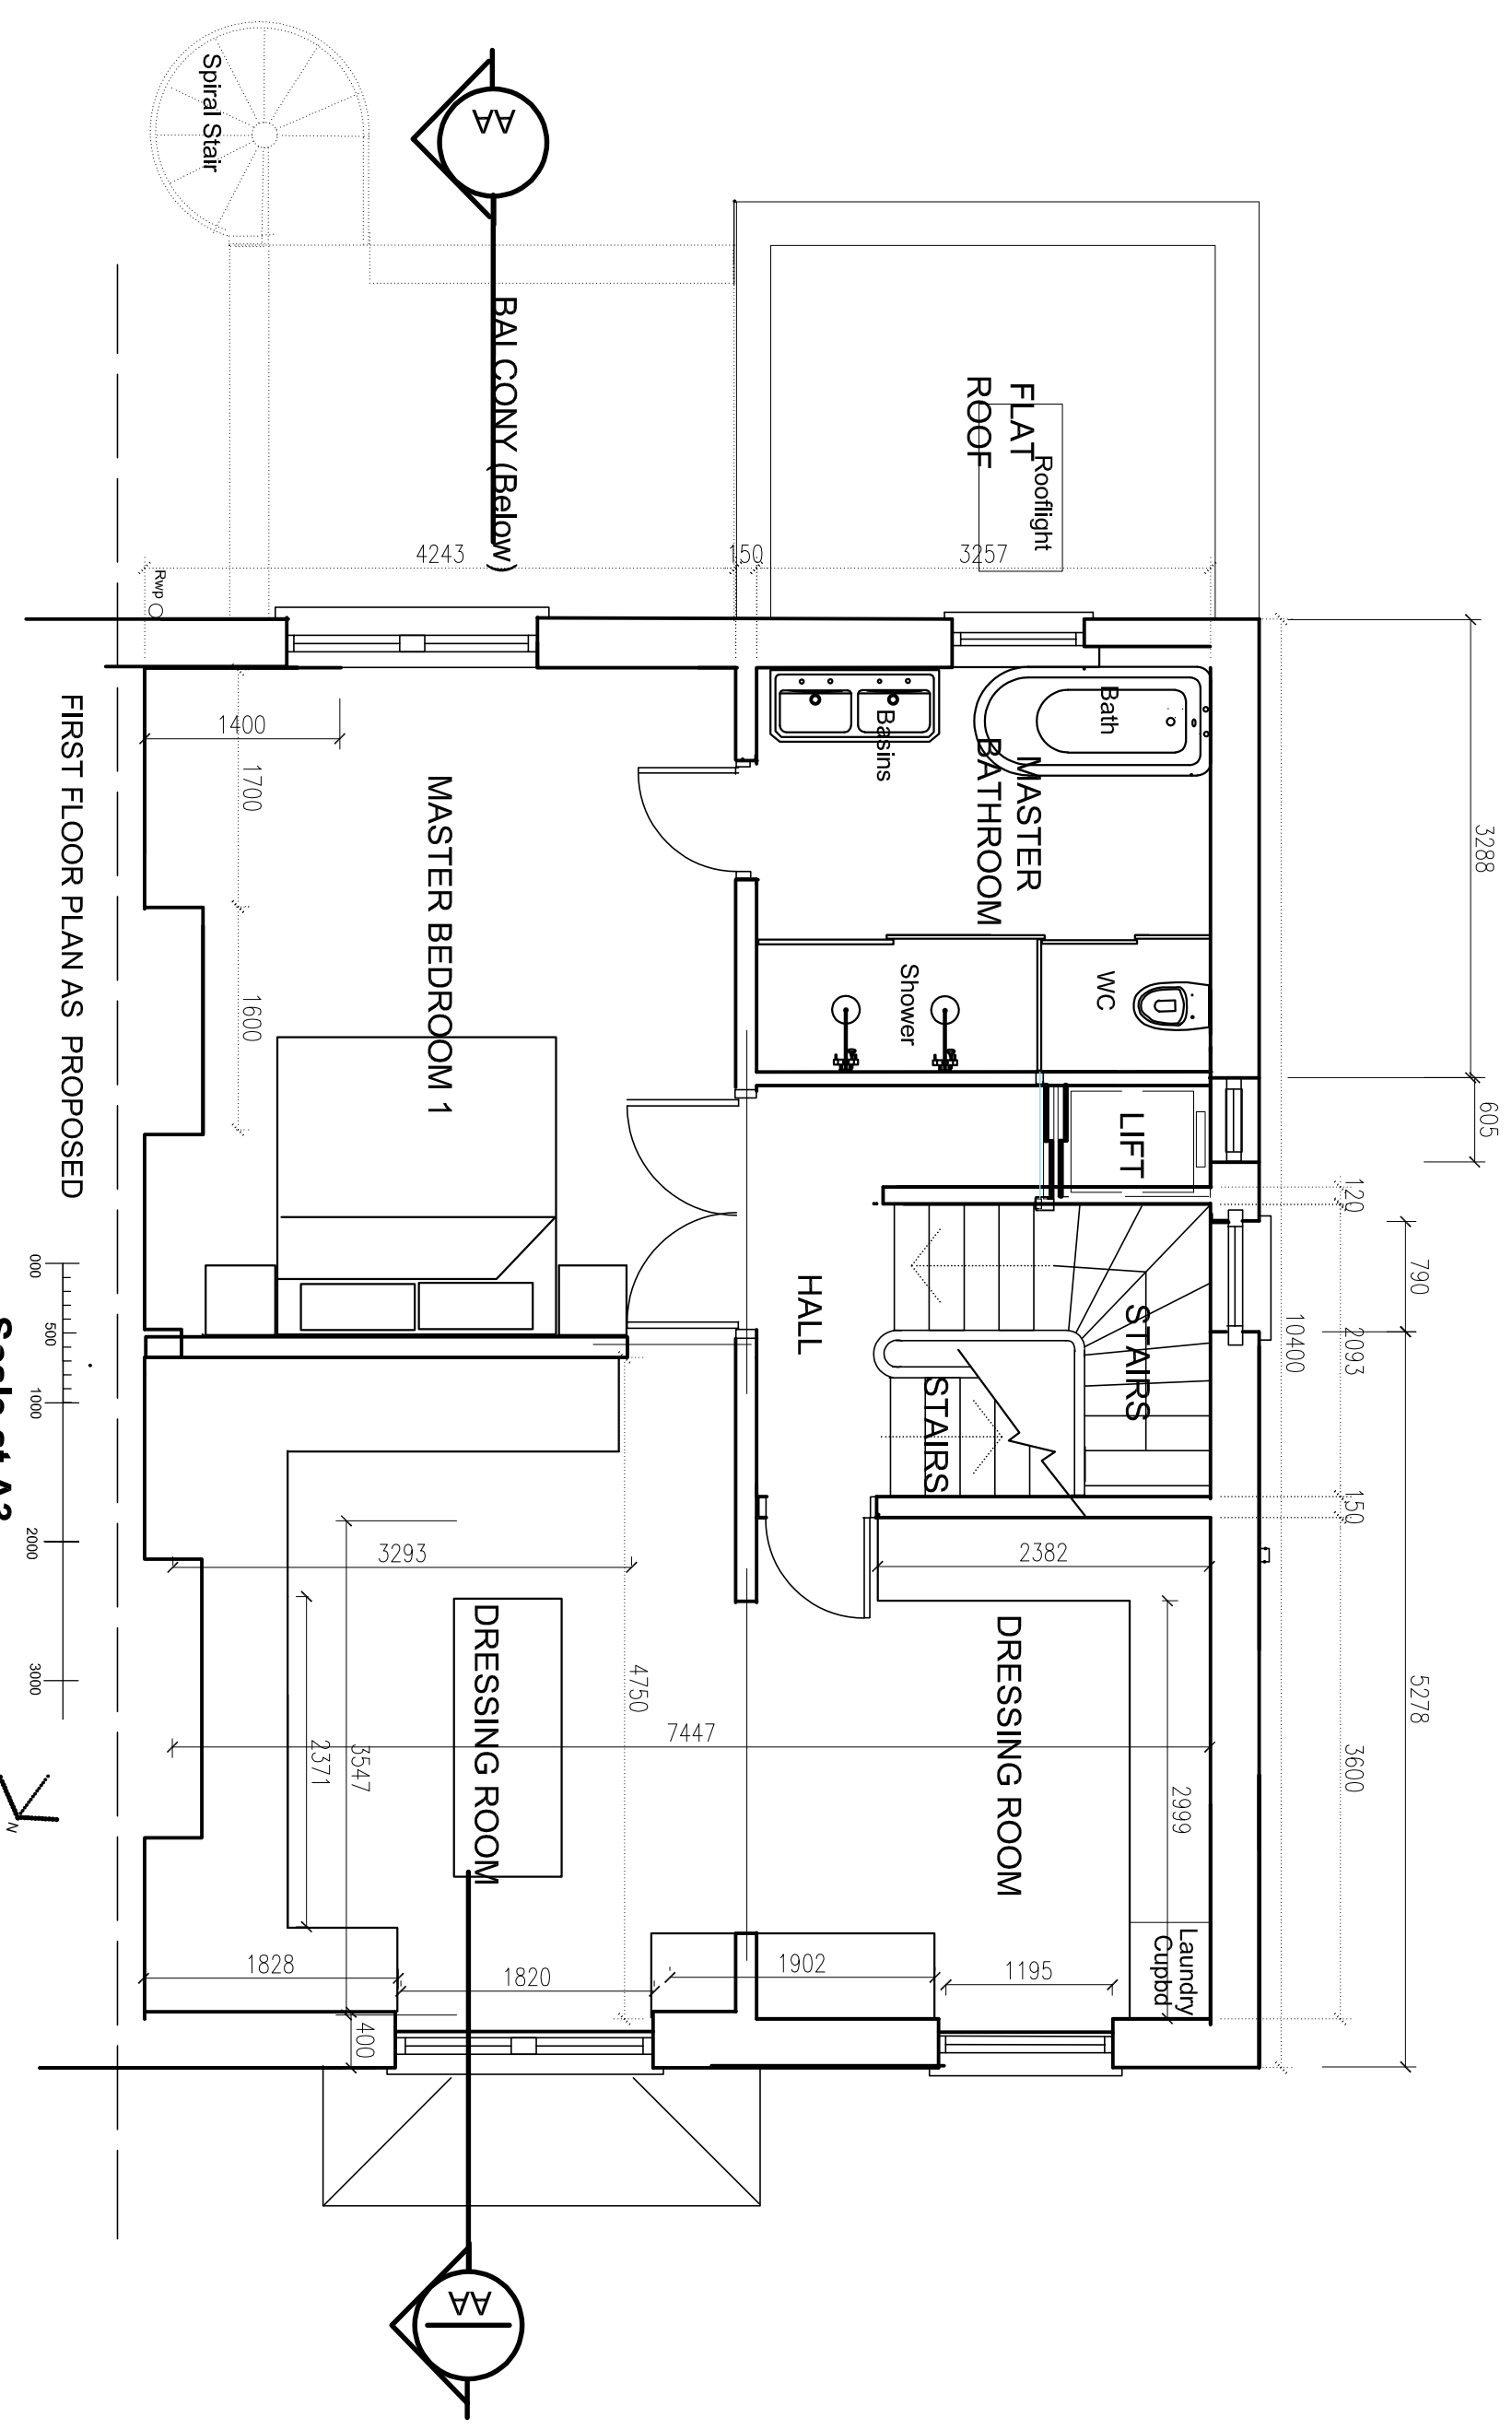

FIRST FLOOR PLAN AS PROPOSED

