


NO.	DATE	DESCRIPTION
A	19/02/22	PROPOSED THIRD FLOOR PLAN AS PROPOSED
B		
C		

NO.	DATE	DESCRIPTION
D16		REVISIONS TO THE WORK ON SHEET
Job No.	4630/16	
Scale	1:500 (A3)	
Date	22/02/2022	

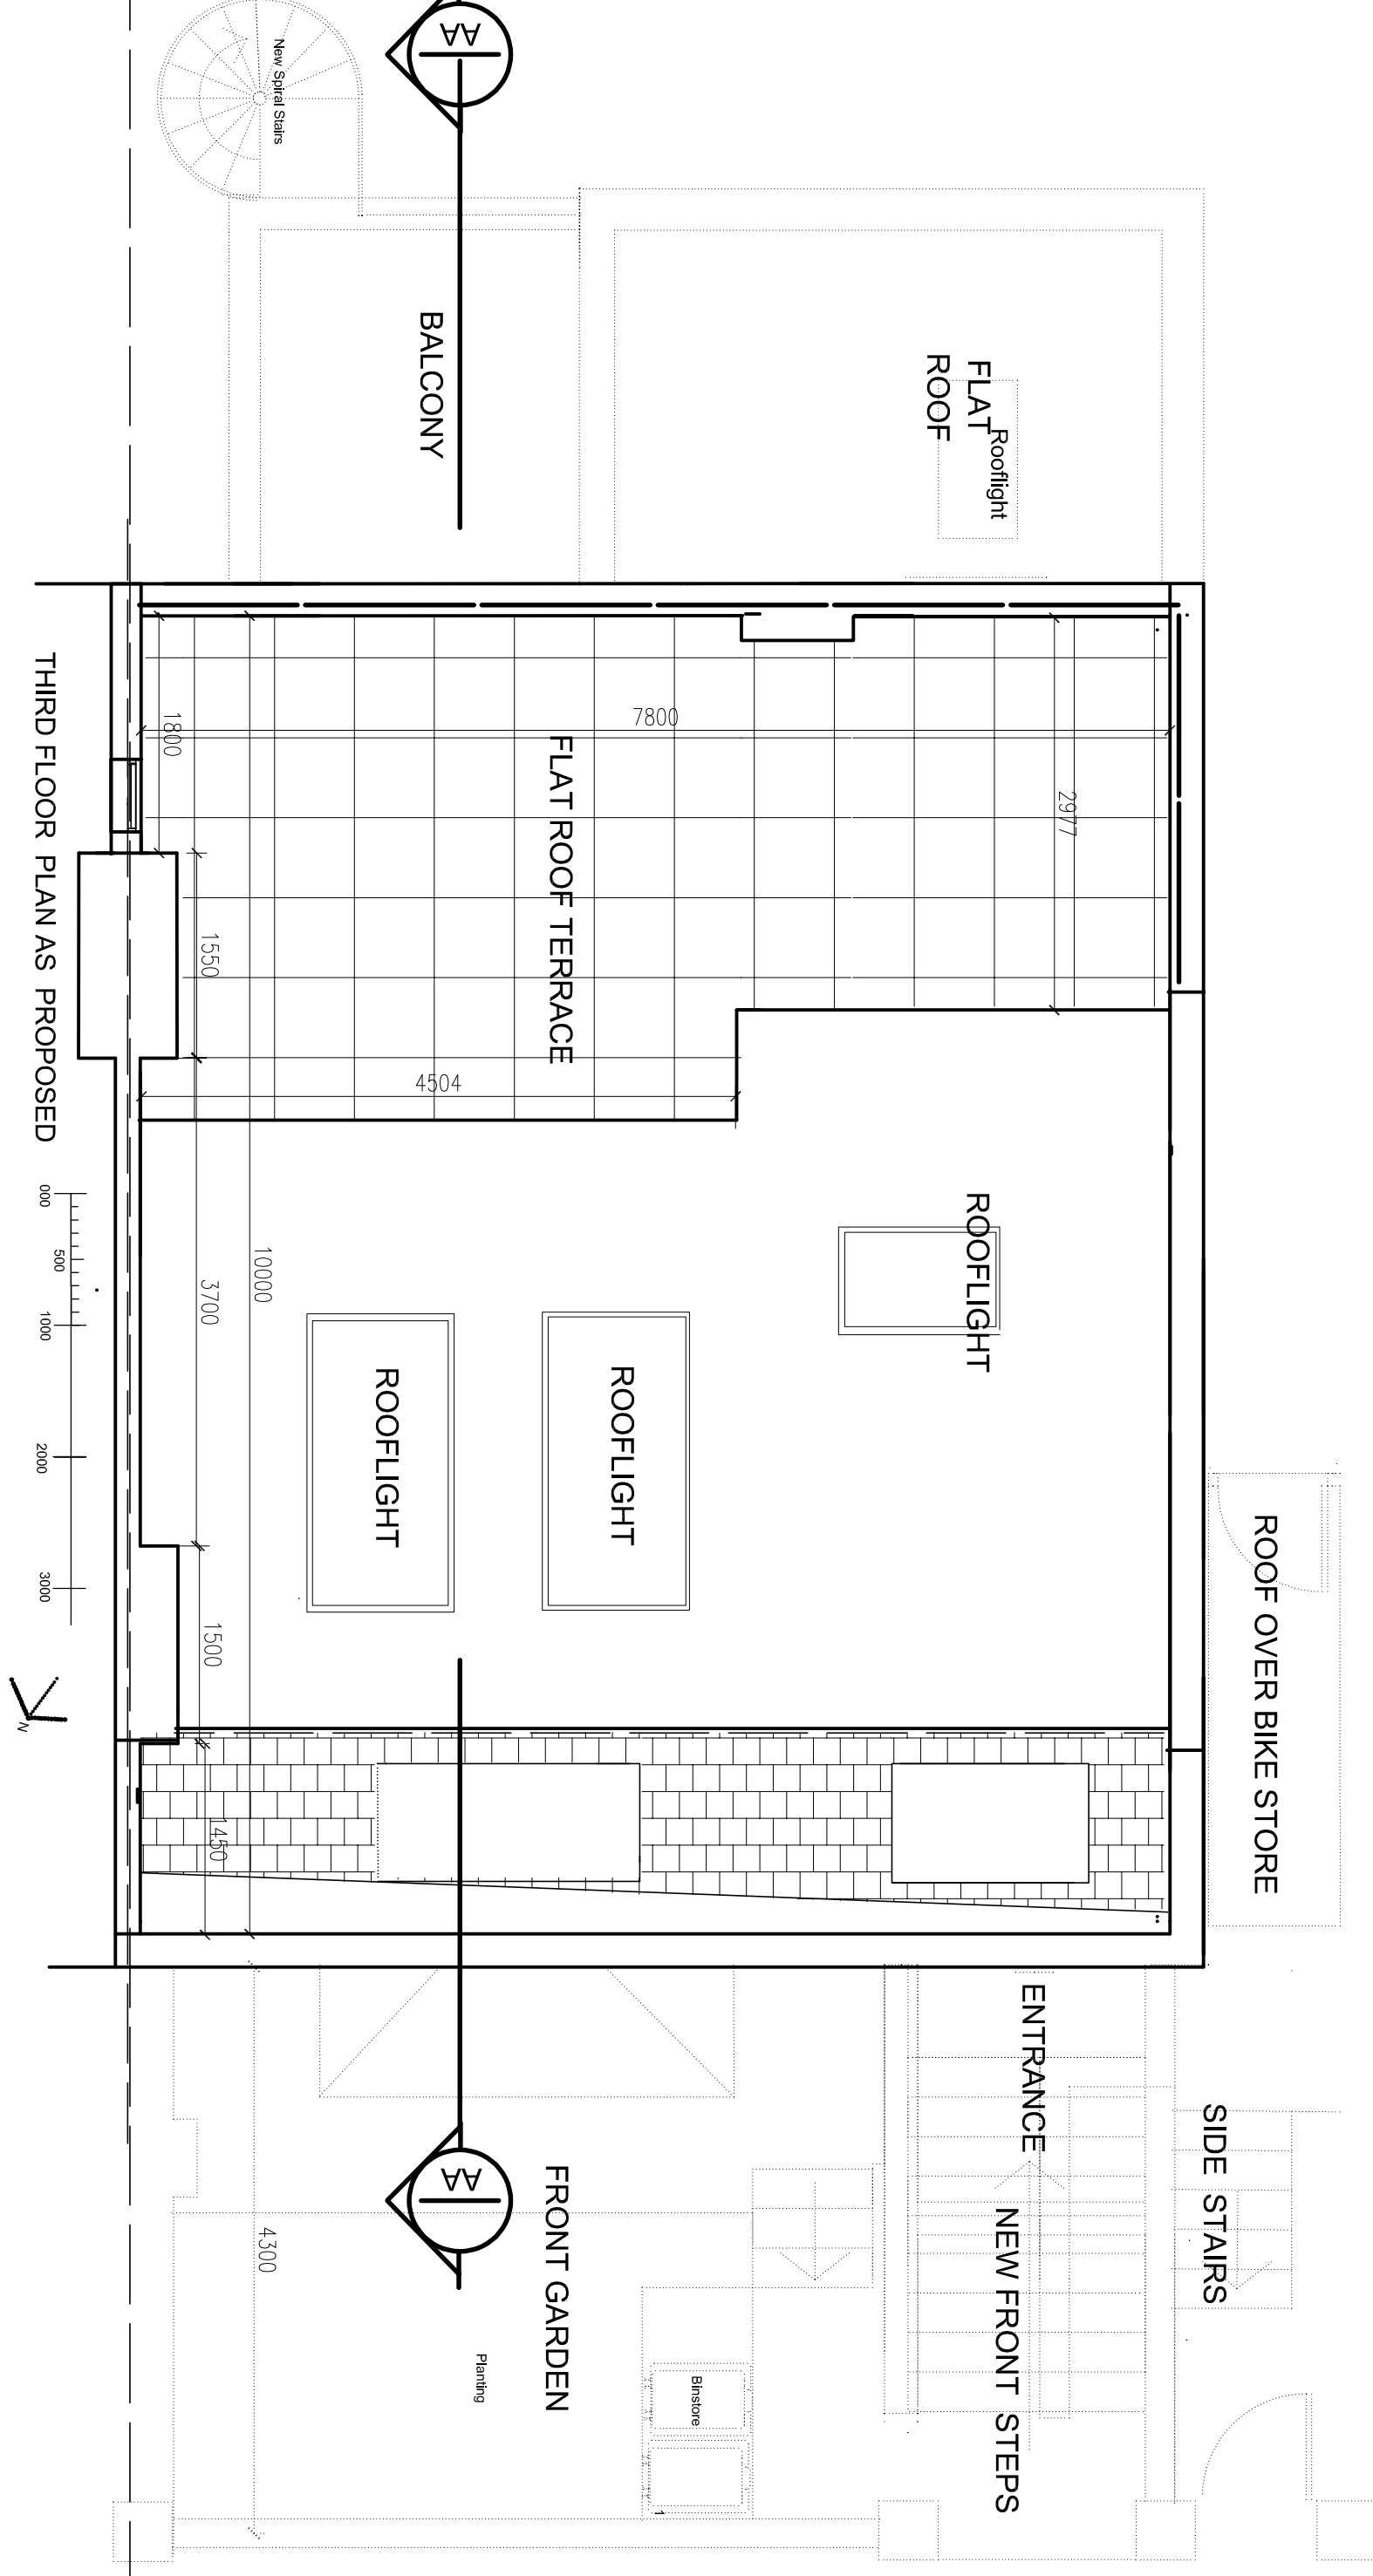

THIRD FLOOR PLAN AS PROPOSED

