


FRONT ELEVATION AS PROPOSED

Scale at A3

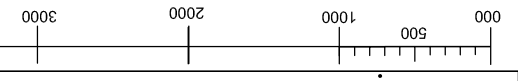

LOWER GROUND FLOOR


GROUND FLOOR

FIRST FLOOR

SECOND FLOOR

NEW THIRD FLOOR

ROOF No 26

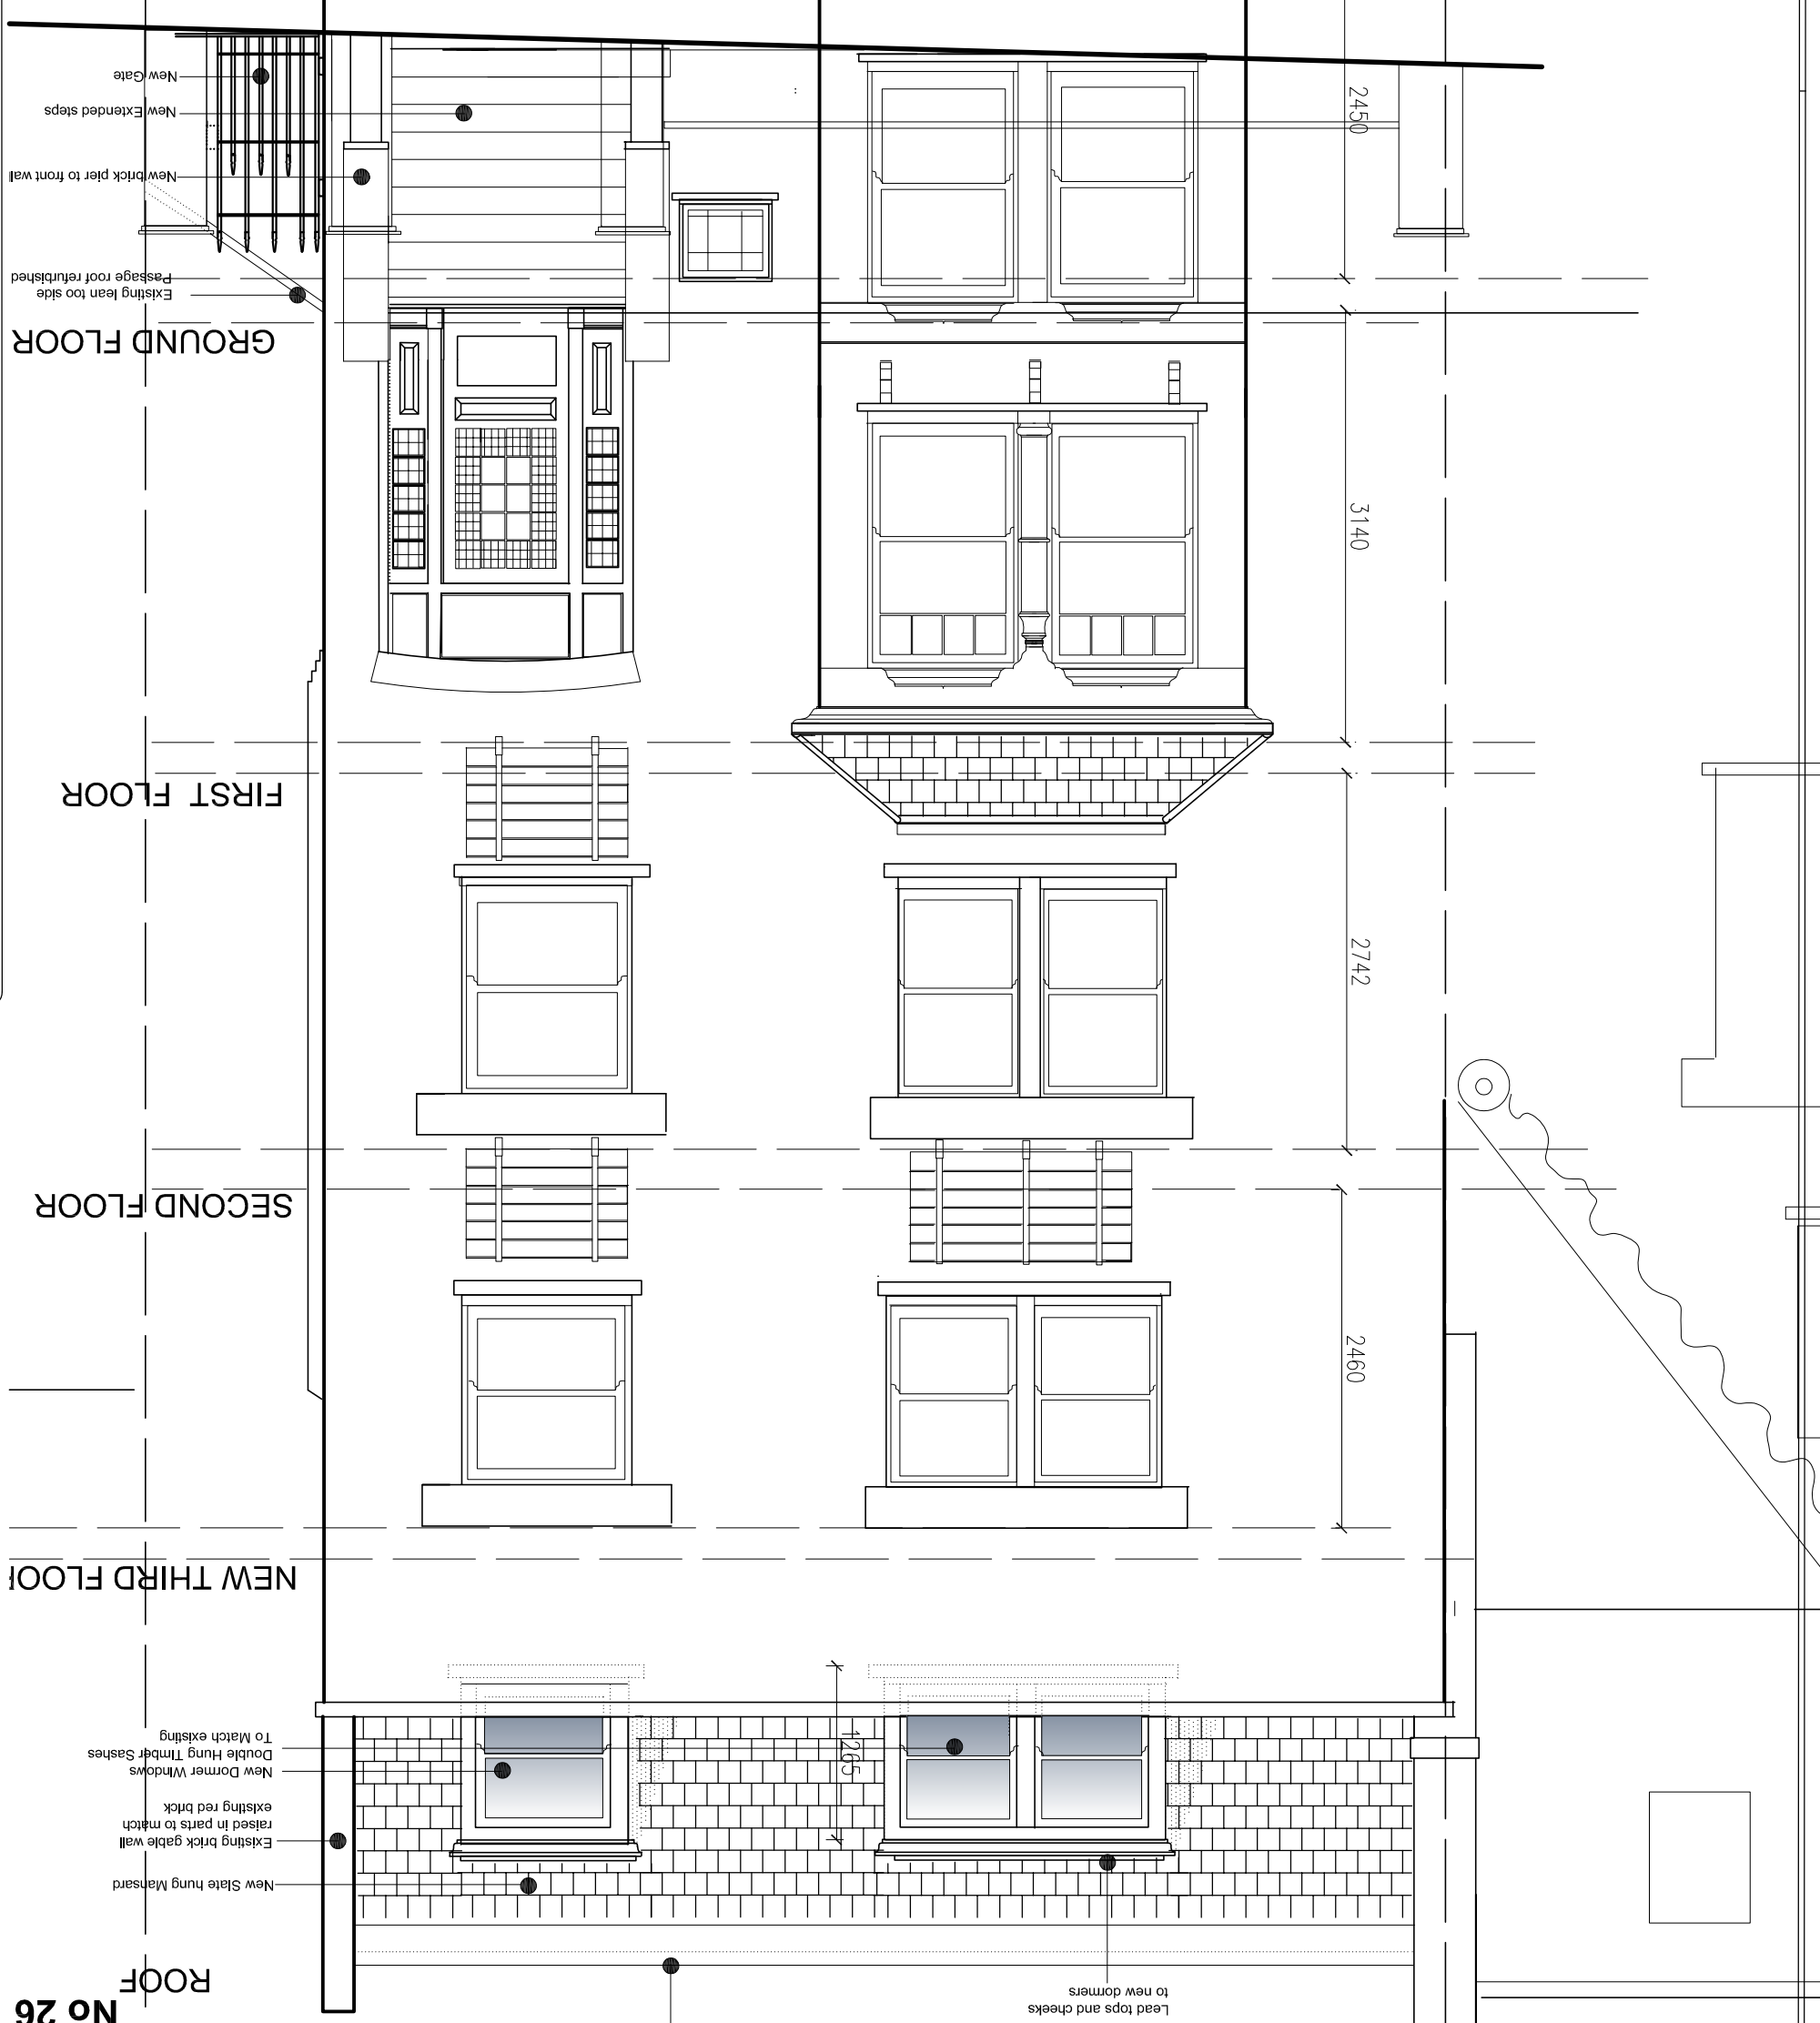

2450

3140

2742

2460

1265

No 28

No 30

New Green Flat Roof  
with flush rooflights behind

Lead tops and cheeks  
to new dormers

New Slate hung Mansard  
Existing brick gable wall  
raised in parts to match  
existing red brick  
New Dormer Windows  
Double Hung Timber Sashes  
To Match existing

Existing lean too side  
Passage roof refurbished  
New brick pier to front wall  
New Gate  
New Extended steps

NEALE & NORDEN  
CONSULTANTS  
17 DARTMOUTH PARK AVENUE LONDON NW5 1JL  
1 (207) 813 4223 n-andn@nealeandn.co.uk

THE  
FRONT ELEVATION  
AS EXISTING

NO.	DATE	DESCRIPTION
A	17/03/22	Front steps altered and gate shown
B		
C		

PROJECT  
28 PARLIAMENT HILL  
LONDON NW3

NO.	DATE	DESCRIPTION
D17A		all dimensions to be verified on site
job no.	483017A	
scale	1:50 @ A3	
date	12/09/2022	

DRN: K. GME: