





Door Type 'RT'

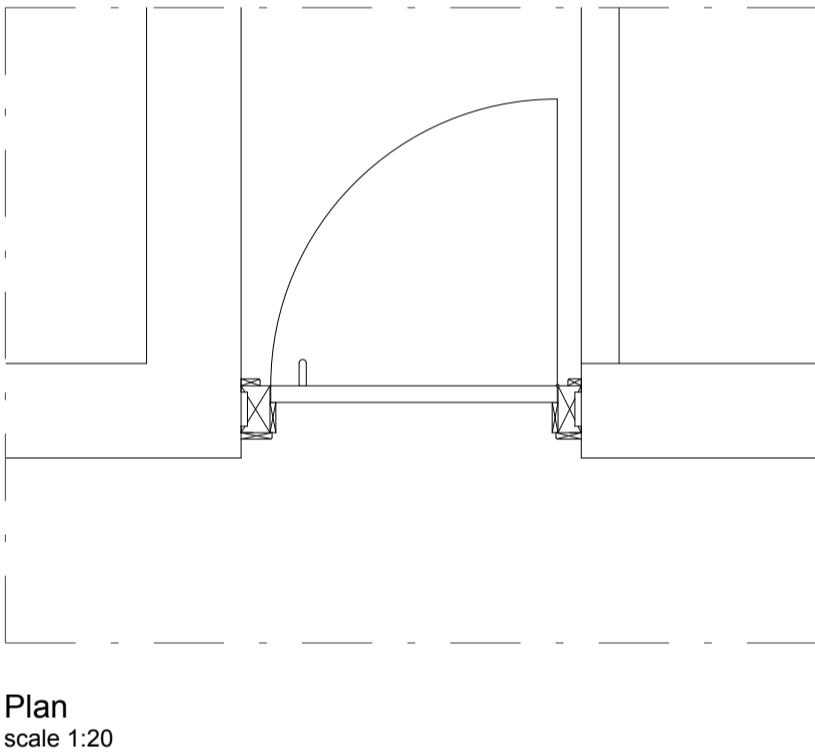

Door Type 'RT2a & RT2'

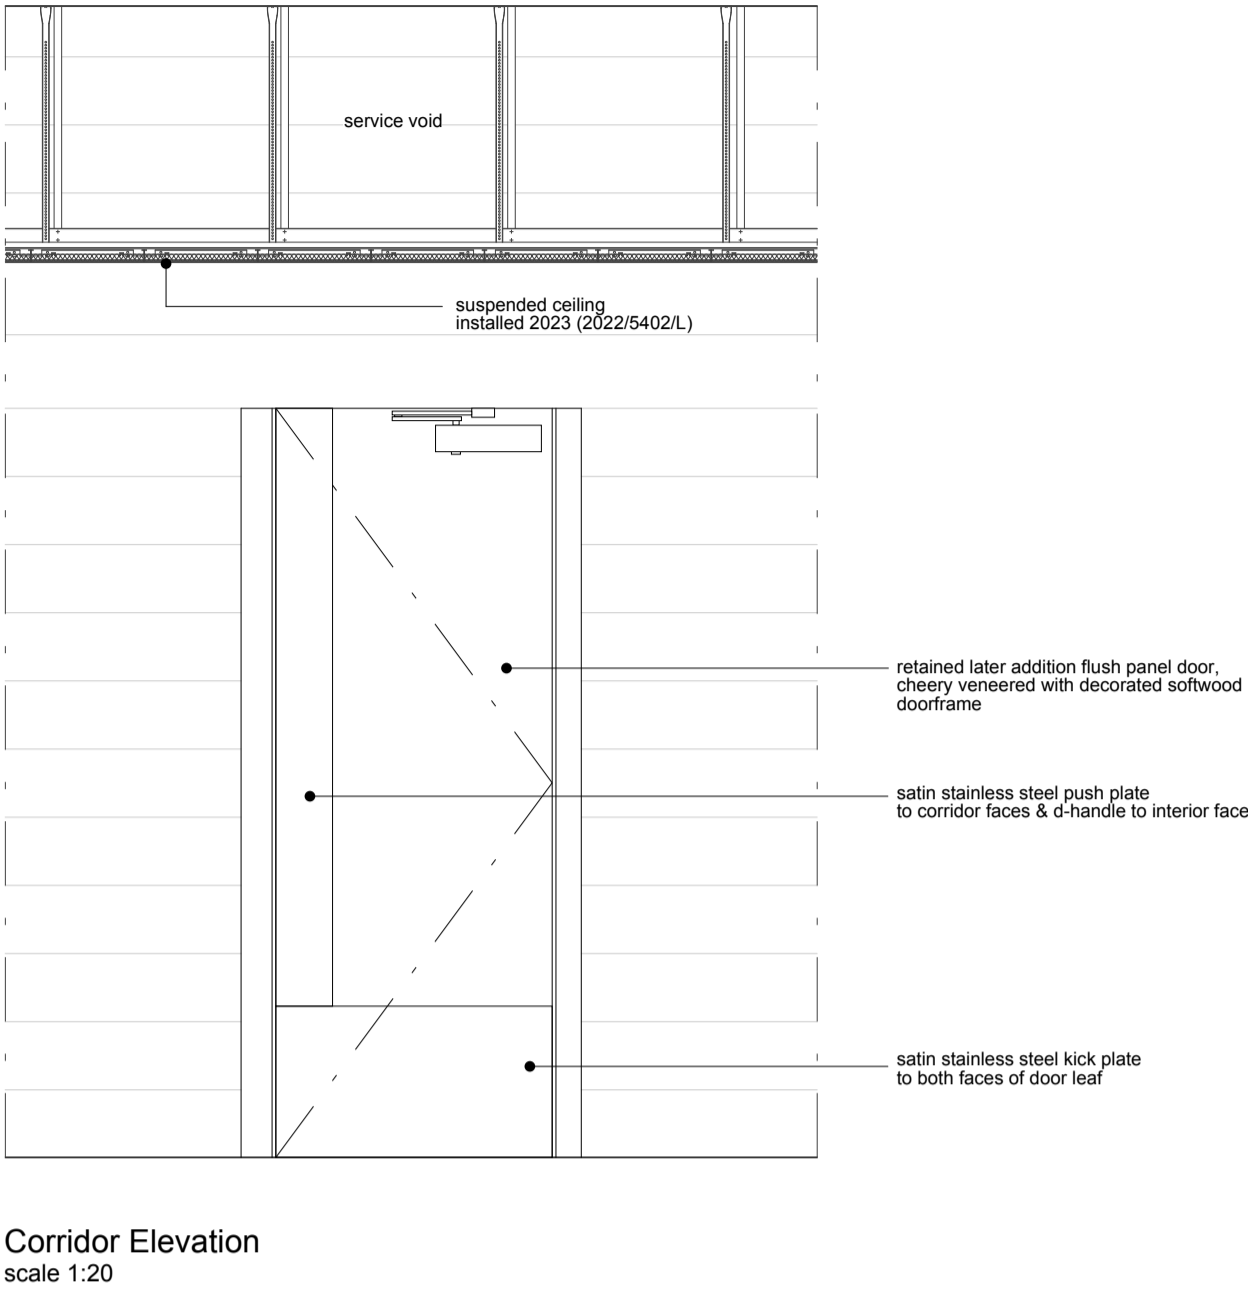

Door Type 'RT1' - Photo Reference

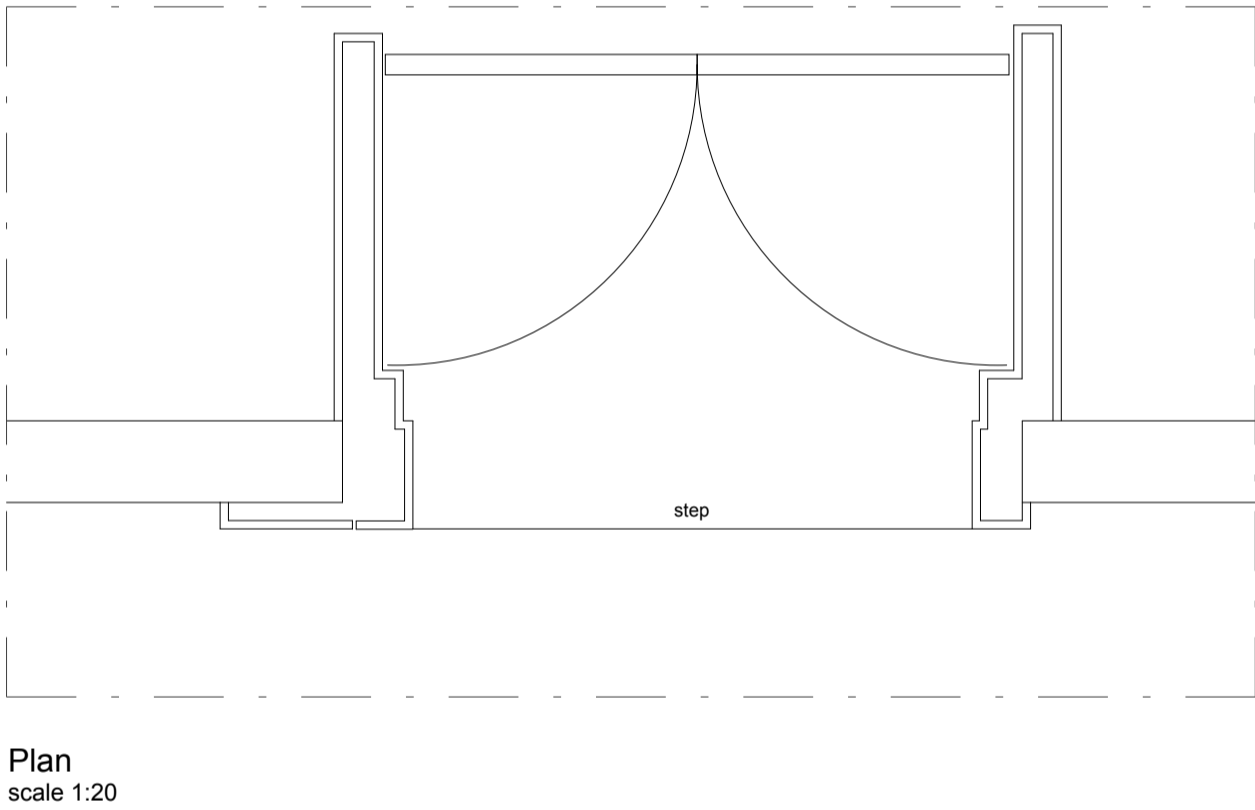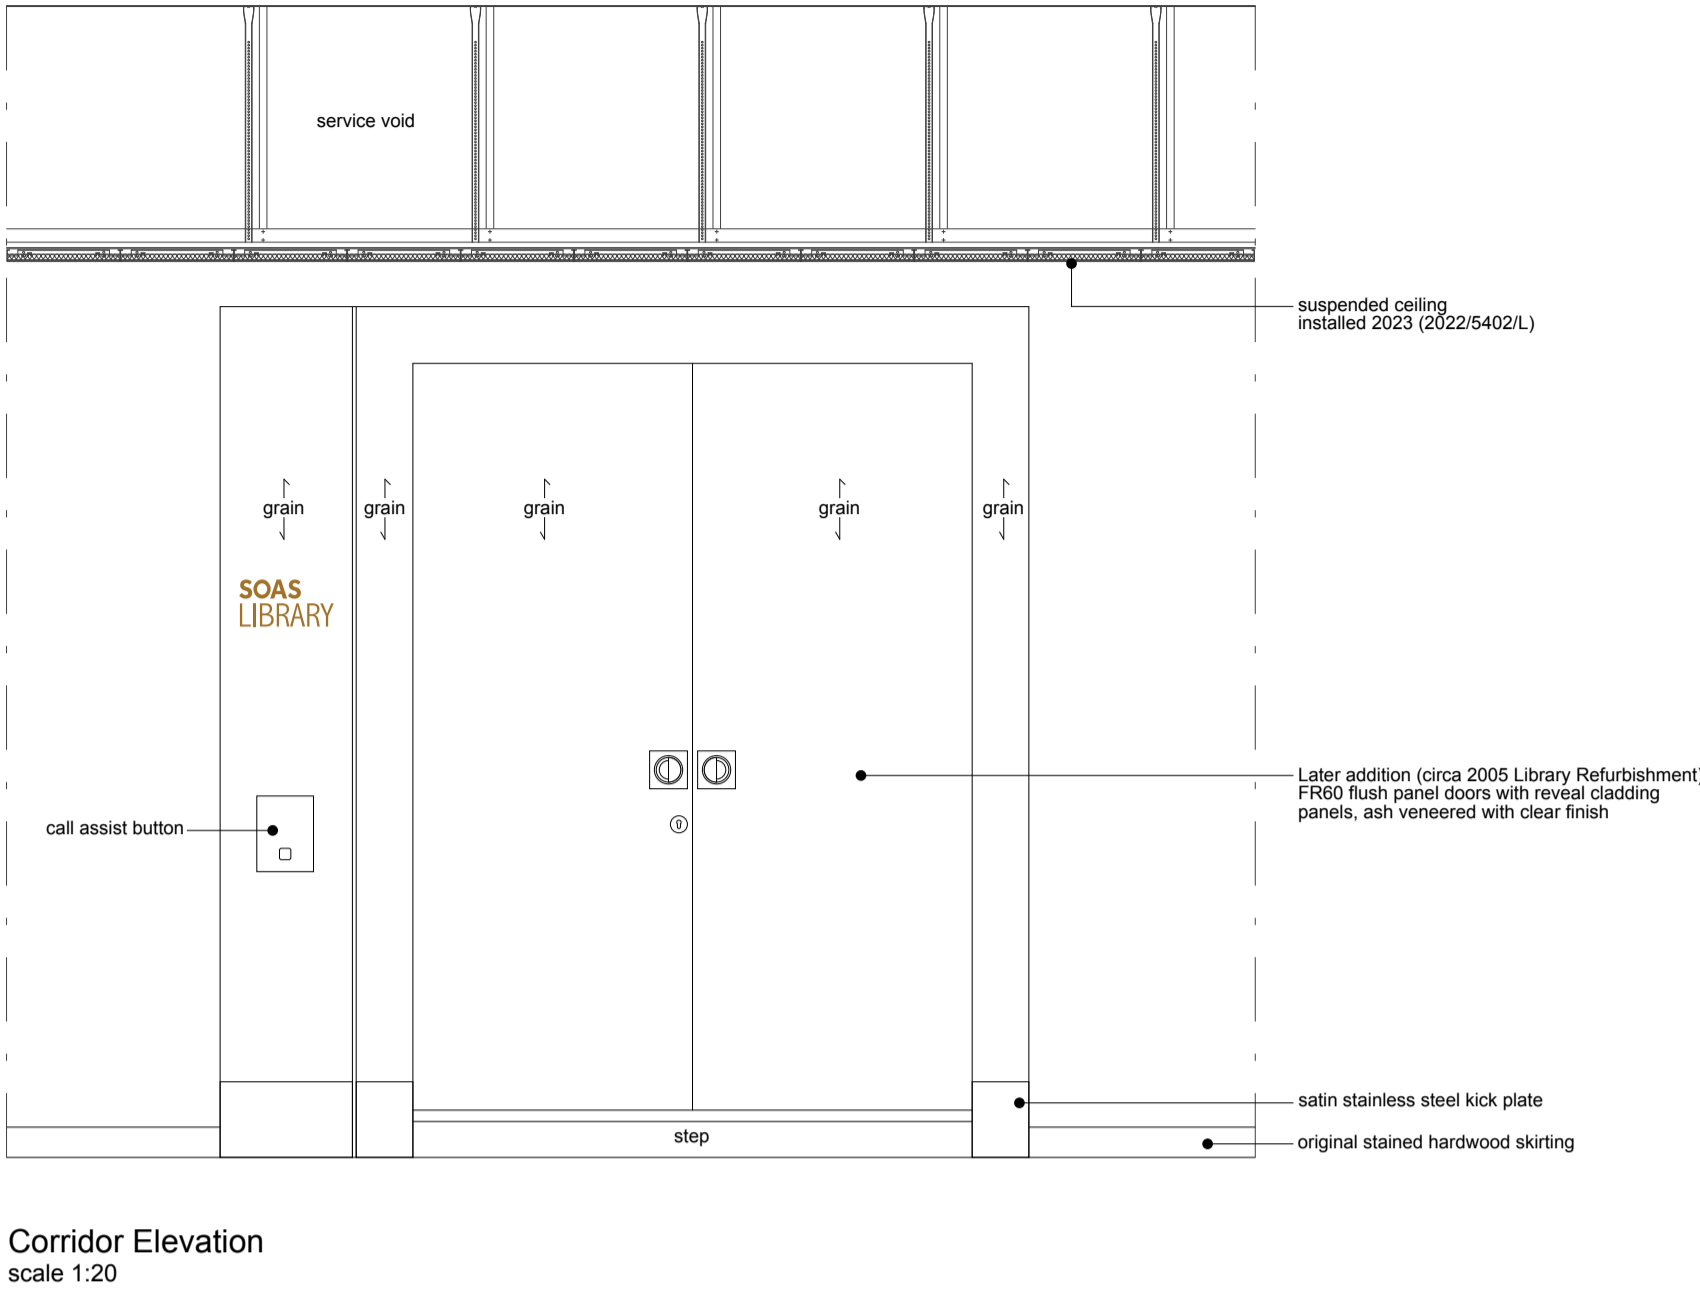

Door Type 'RT3' - Photo Reference

This drawing is to be read in conjunction with associated drawings:
SOAS-PB-DT-EX-001 Corridor Door Types - Level 1, 2 & 3
SOAS-PB-L2P-EX-010 Level 2 Plan
SOAS-PB-L3P-EX-010 Level 3 Plan
SOAS-PB-L4P-EX-010 Level 4 Plan

Date	Rev
Neville Bruton Design	
info@nb-design.co.uk	
copyright reserved	
Client	
SOAS	
Thornhaugh Street London WC1H 0XG	
Drawing Title	
Philips Building	
Corridor Door Types (Existing) - Level 2, 3 & 4	
Sheet 2 of 2	
Scale 1:20 @ A1	Date 10.09.2024

DO NOT SCALE FROM THIS DRAWING UNLESS USING THE SCALE BAR FOR IDENTIFICATION PURPOSES ONLY. NOT FOR CONSTRUCTION. ALL DIMENSIONS TO BE CHECKED ON SITE AND USED IN PREFERENCE TO THOSE GIVEN OR SCALED FROM THIS DRAWING

Drawing N°	
SOAS-PB-DT-EX-002	
Revision letter	

