



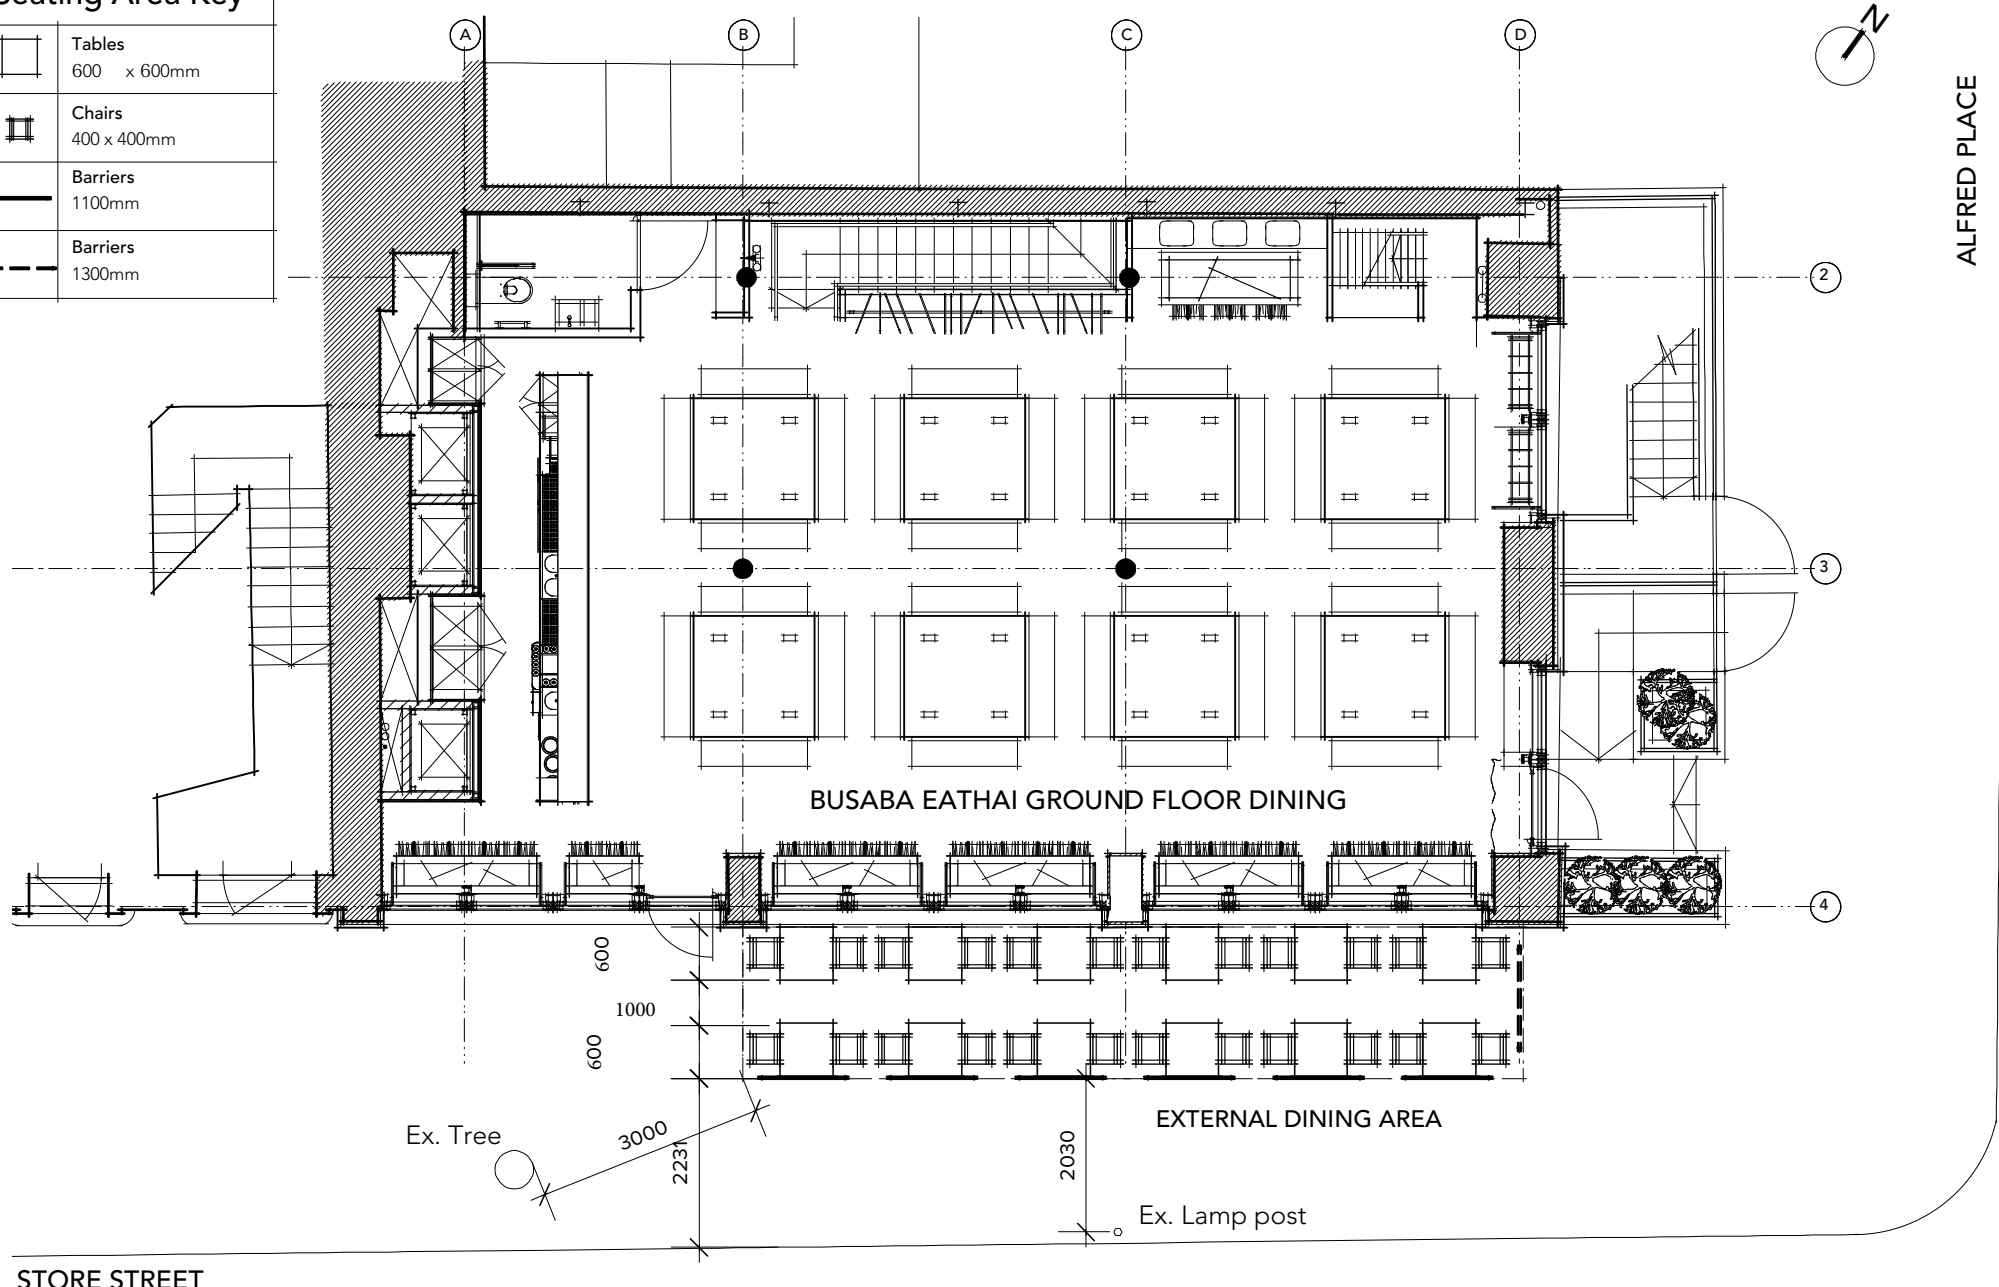


Seating Area Key

| | |
|--|-----------------------|
|  | Tables 600 x 600mm |
|  | Chairs 400 x 400mm |
|  | Barriers 1100mm |
|  | Barriers 1300mm |



| | | | | | |
|--|---------------|---------------|---------------------------|------------|--|
| JOB NAME Busaba Eathai 22 Store Street. London WC1 | DATE Apr 2016 | PAPER SIZE A3 | DRAWING NUMBER 1606 PL.01 | REVISION A | IAN THOMPSON ARCHITECTURE 1 DORIA ROAD LONDON SW6 4UF T. 020 7100 3923 © 2016 www.itarchitecture.net |
| DRAWING: External seating area layout | | SCALE 1:100 | | | |