


NOTES

Copyright Carugno Ceneda Architects.

No implied license exists. This drawing should not be used to calculate areas for the purposes of valuation. All dimensions to be checked on site by the contractor and such dimensions to be their responsibility.


This drawing is to be read in conjunction with all other contract documents and specifications and all other consultants drawings. All levels and dimensions should be checked on site.

All work must comply with relevant British Standards and Building Regulations requirements. Drawing errors and omissions to be reported to the architect.

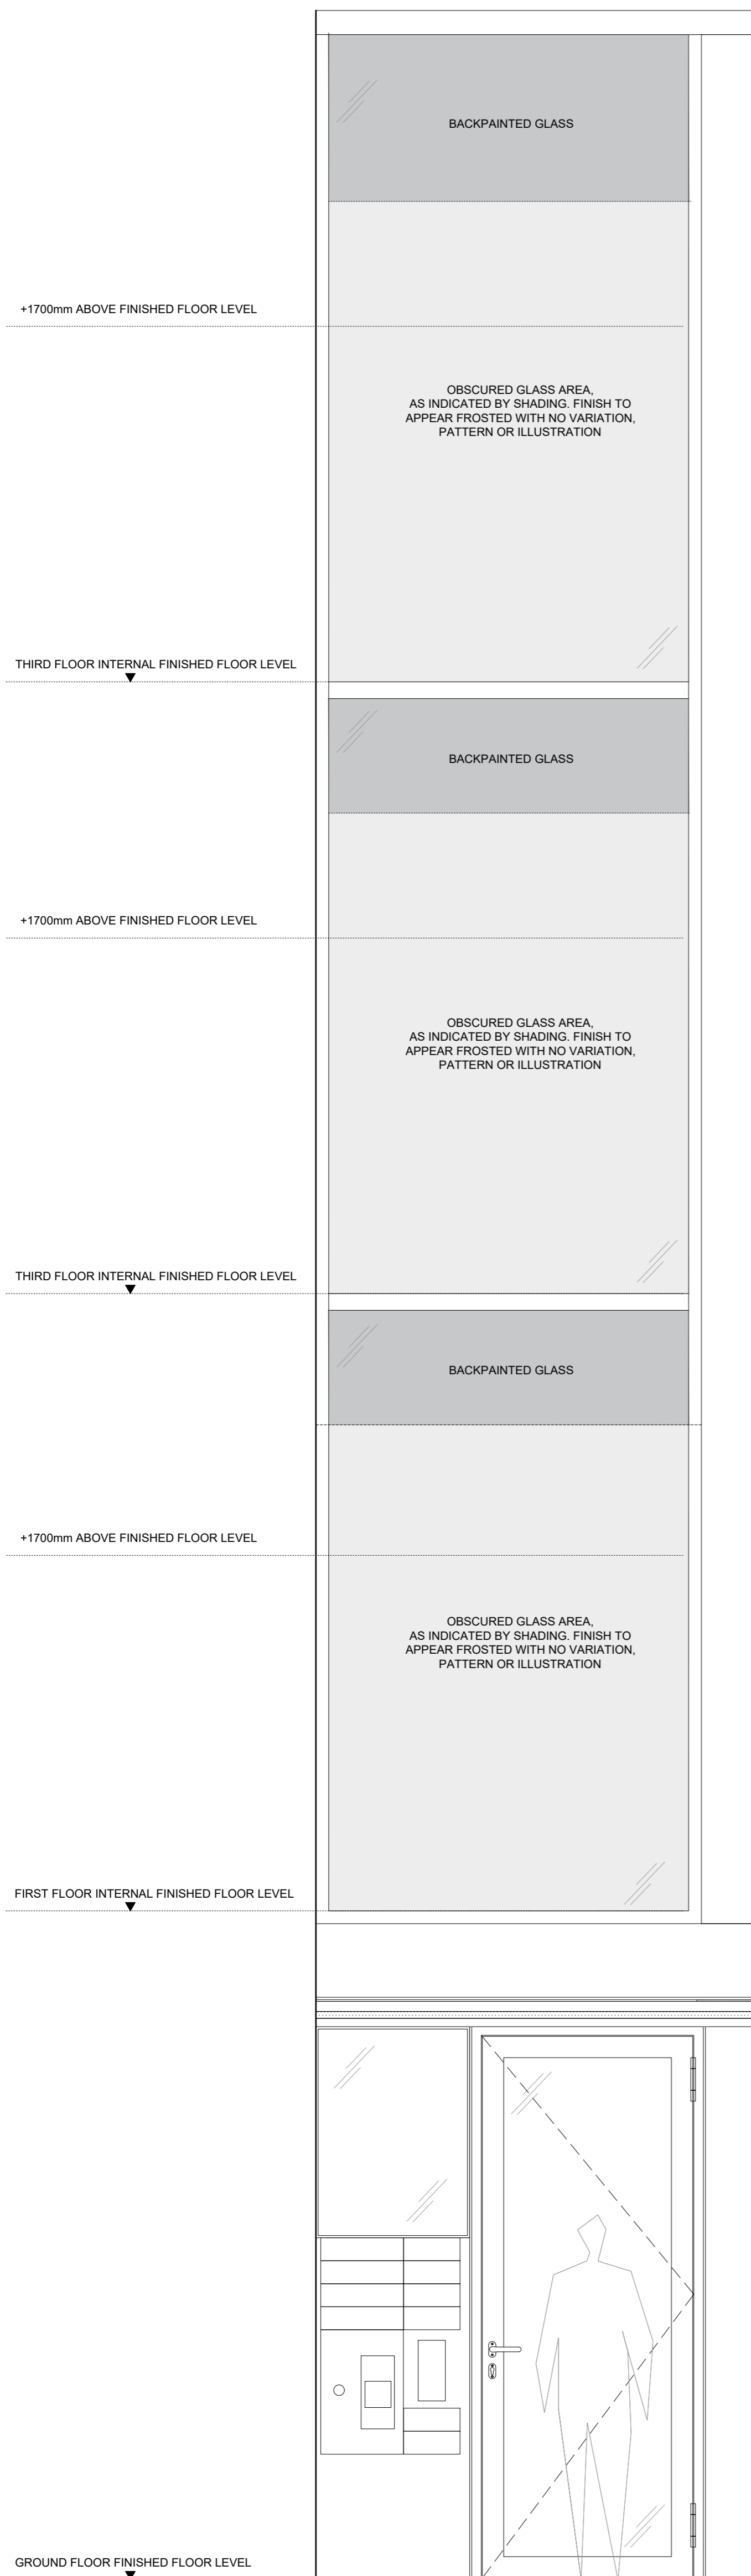

ELEVATION - COMMUNAL STAIRCASE OBSCURED & BACKPAINTED GLAZING EXTENTS (FRONT FACADE)
Relates to:

CW01

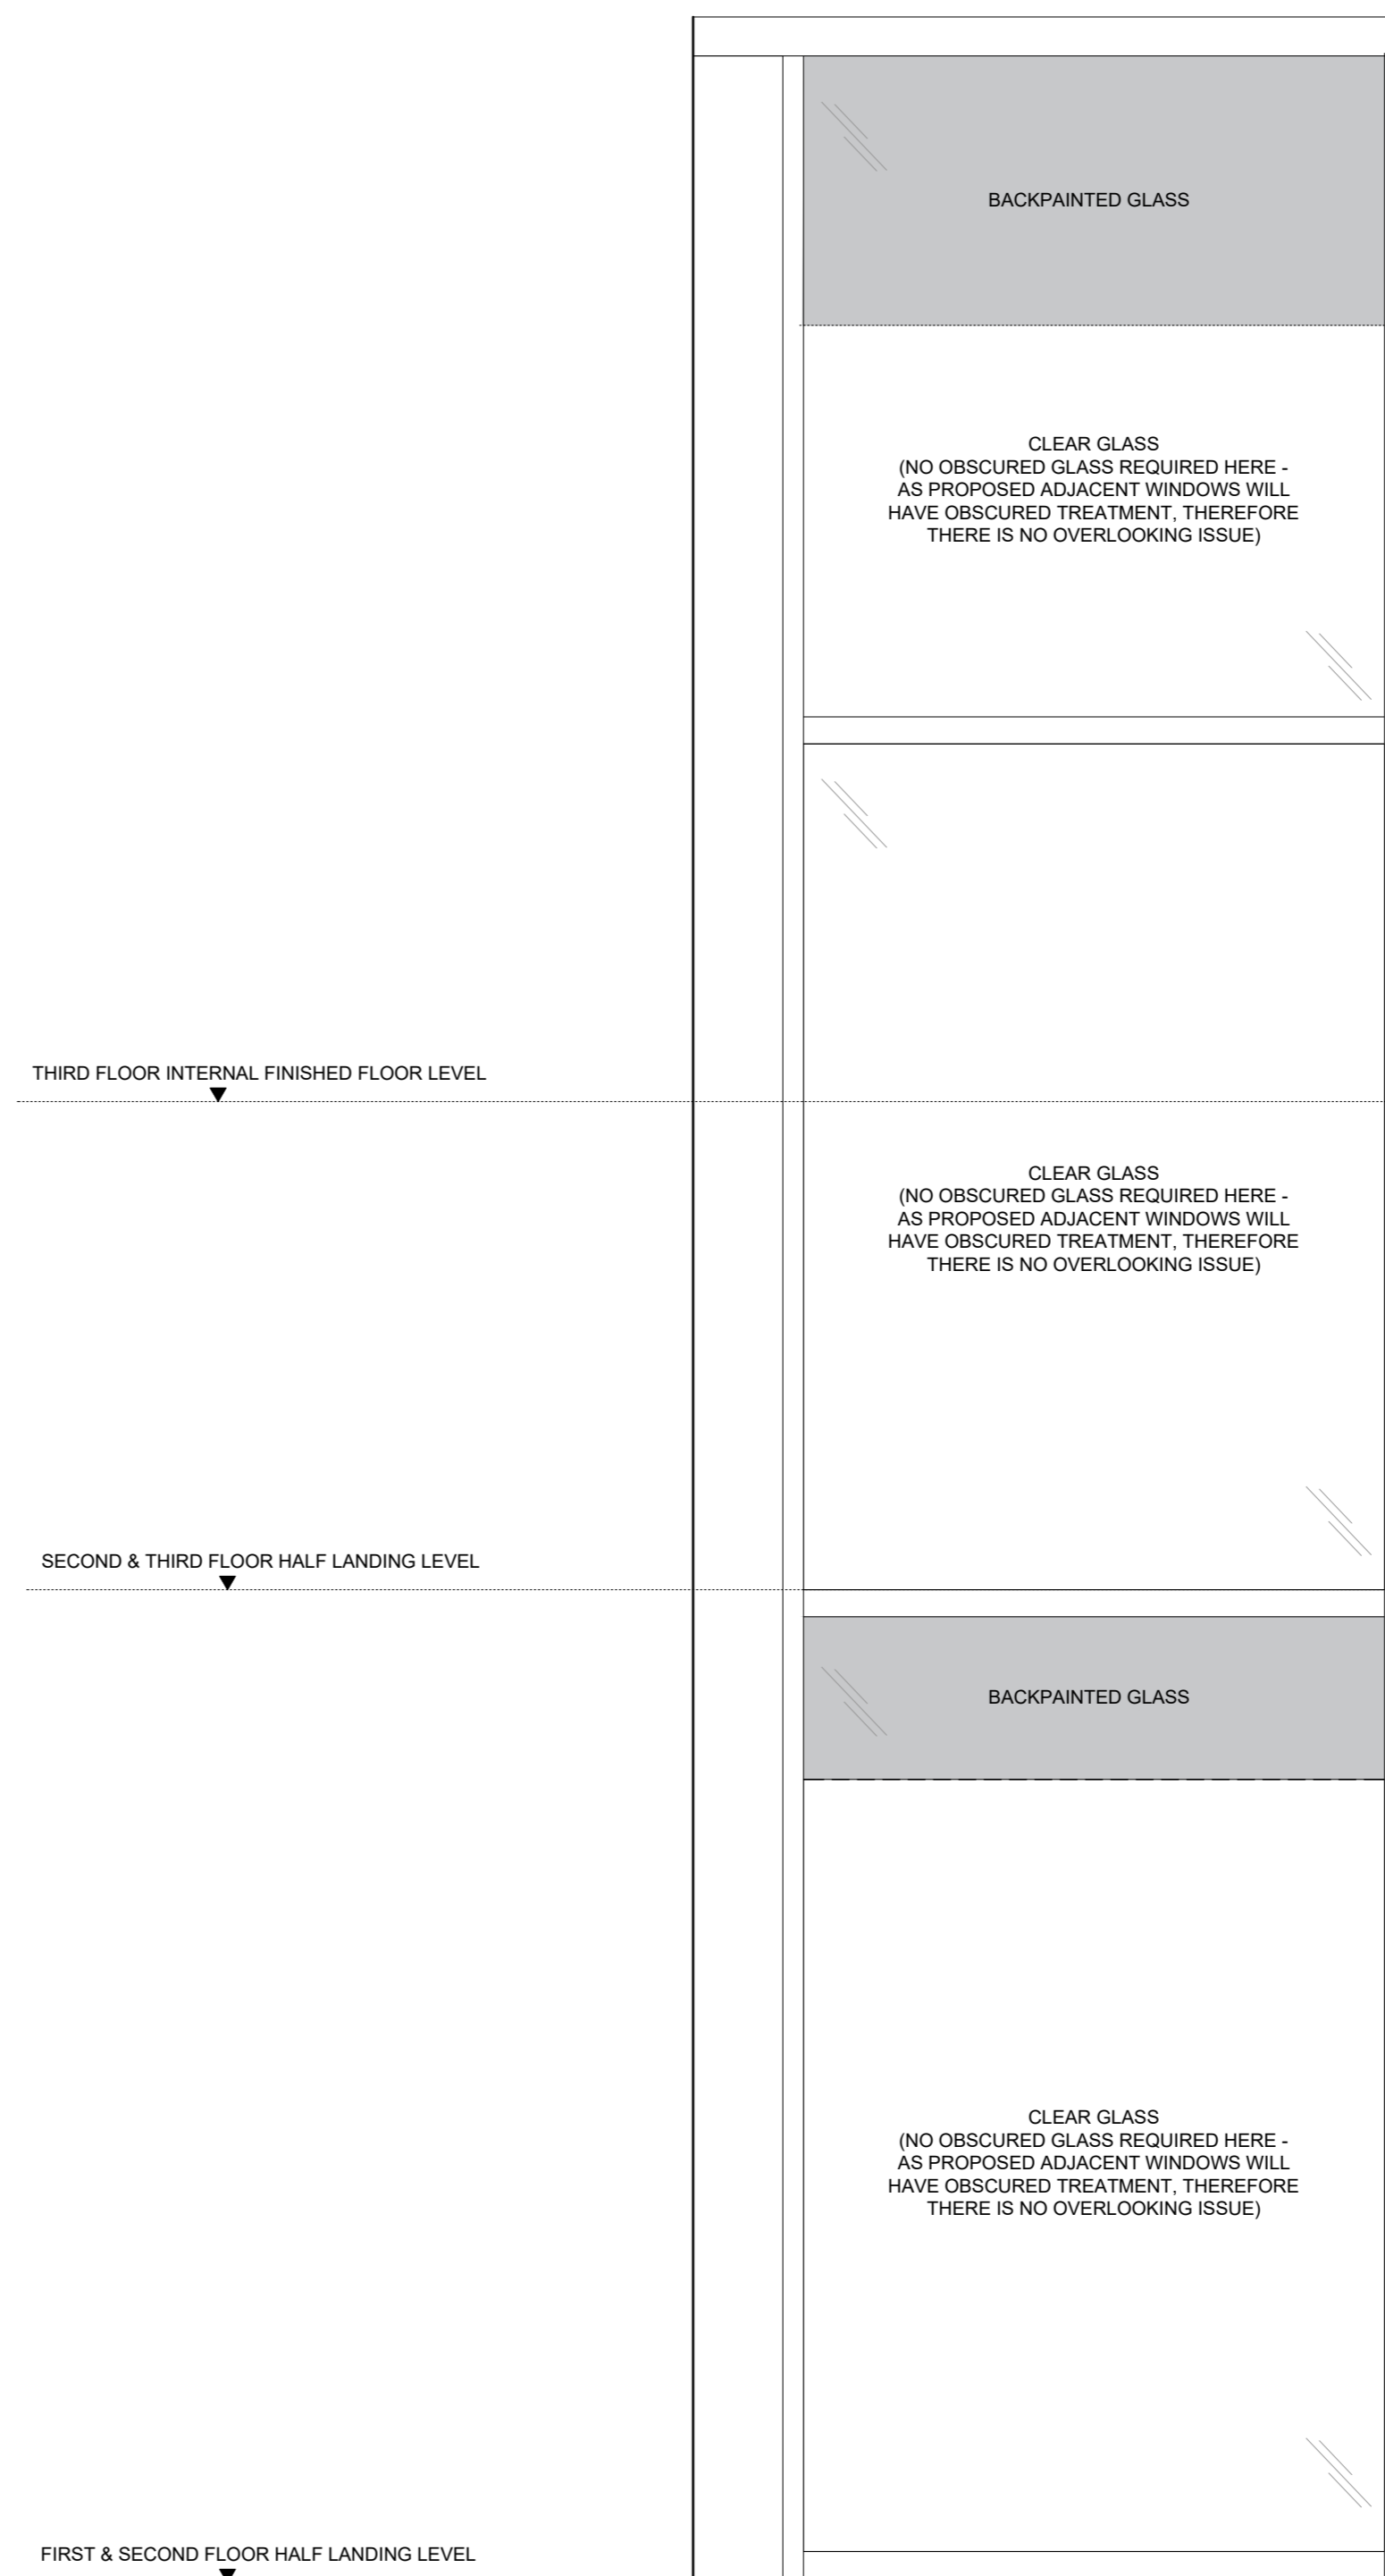

ELEVATION - COMMUNAL STAIRCASE OBSCURED & BACKPAINTED GLAZING EXTENTS (REAR FACADE)
Relates to:

CW02

KEY

REV P1_14.11.2023
Planning Issue

Project Ref. No.	2113		
Client	BROXWOOD VIEW LIMITED		
Date	JUNE 2022		
Scale	1:20 @ A1		
Project	BROXWOOD VIEW, 29 ST EDMUNDS TERRACE, LONDON NW8 7QH		
Drawing Name	C7_COMMUNAL STAIRCASE OBSCURED AND BACK- PAINTED GLAZING EXTENTS		
Drawing No.	P557	Rev.	P1
Drawn	CF	Approved	AC Signed

CARBOGNO CENEDA ARCHITECTS
4th ANTILL ROAD, LONDON N15 4BA TEL: 0799 586 884 INFO@CARBOGNOCENEDA.COM

© COPYRIGHT NOT TO BE REPRODUCED OR USED WITHOUT PERMISSION

